

CLIENT
Client Name

D COPYRIGHT:
Any reproduction or distribution for any purpose other than authorized by IBI Group is forbidden. Written dimensions shall have precedence over scaled dimensions. Contractors shall verify and be responsible for all dimensions and conditions on the job and IBI Group shall be informed of any variations from the dimensions and conditions shown on the drawing. Shop drawings shall be submitted to IBI Group for general confirmation before proceeding with fabrication.
IBI Group Architects (Canada) Inc.
is a member of the IBI Group of companies

ISSUES

NO	ISSUANCE	STATUS	DATE

SEAL

SUB CONSULTANT

PRIME CONSULTANT



PROJECT
1047 RICHMOND ROAD
Project Address

PROJECT NO: Project Number

DRAWN BY: Author

CHKD' BY: Checker

SCALE:


DATE: 07/05/23

SHEET TITLE
ANGULAR PLANE PERSPECTIVES

SHEET NUMBER

A601

ISSUE

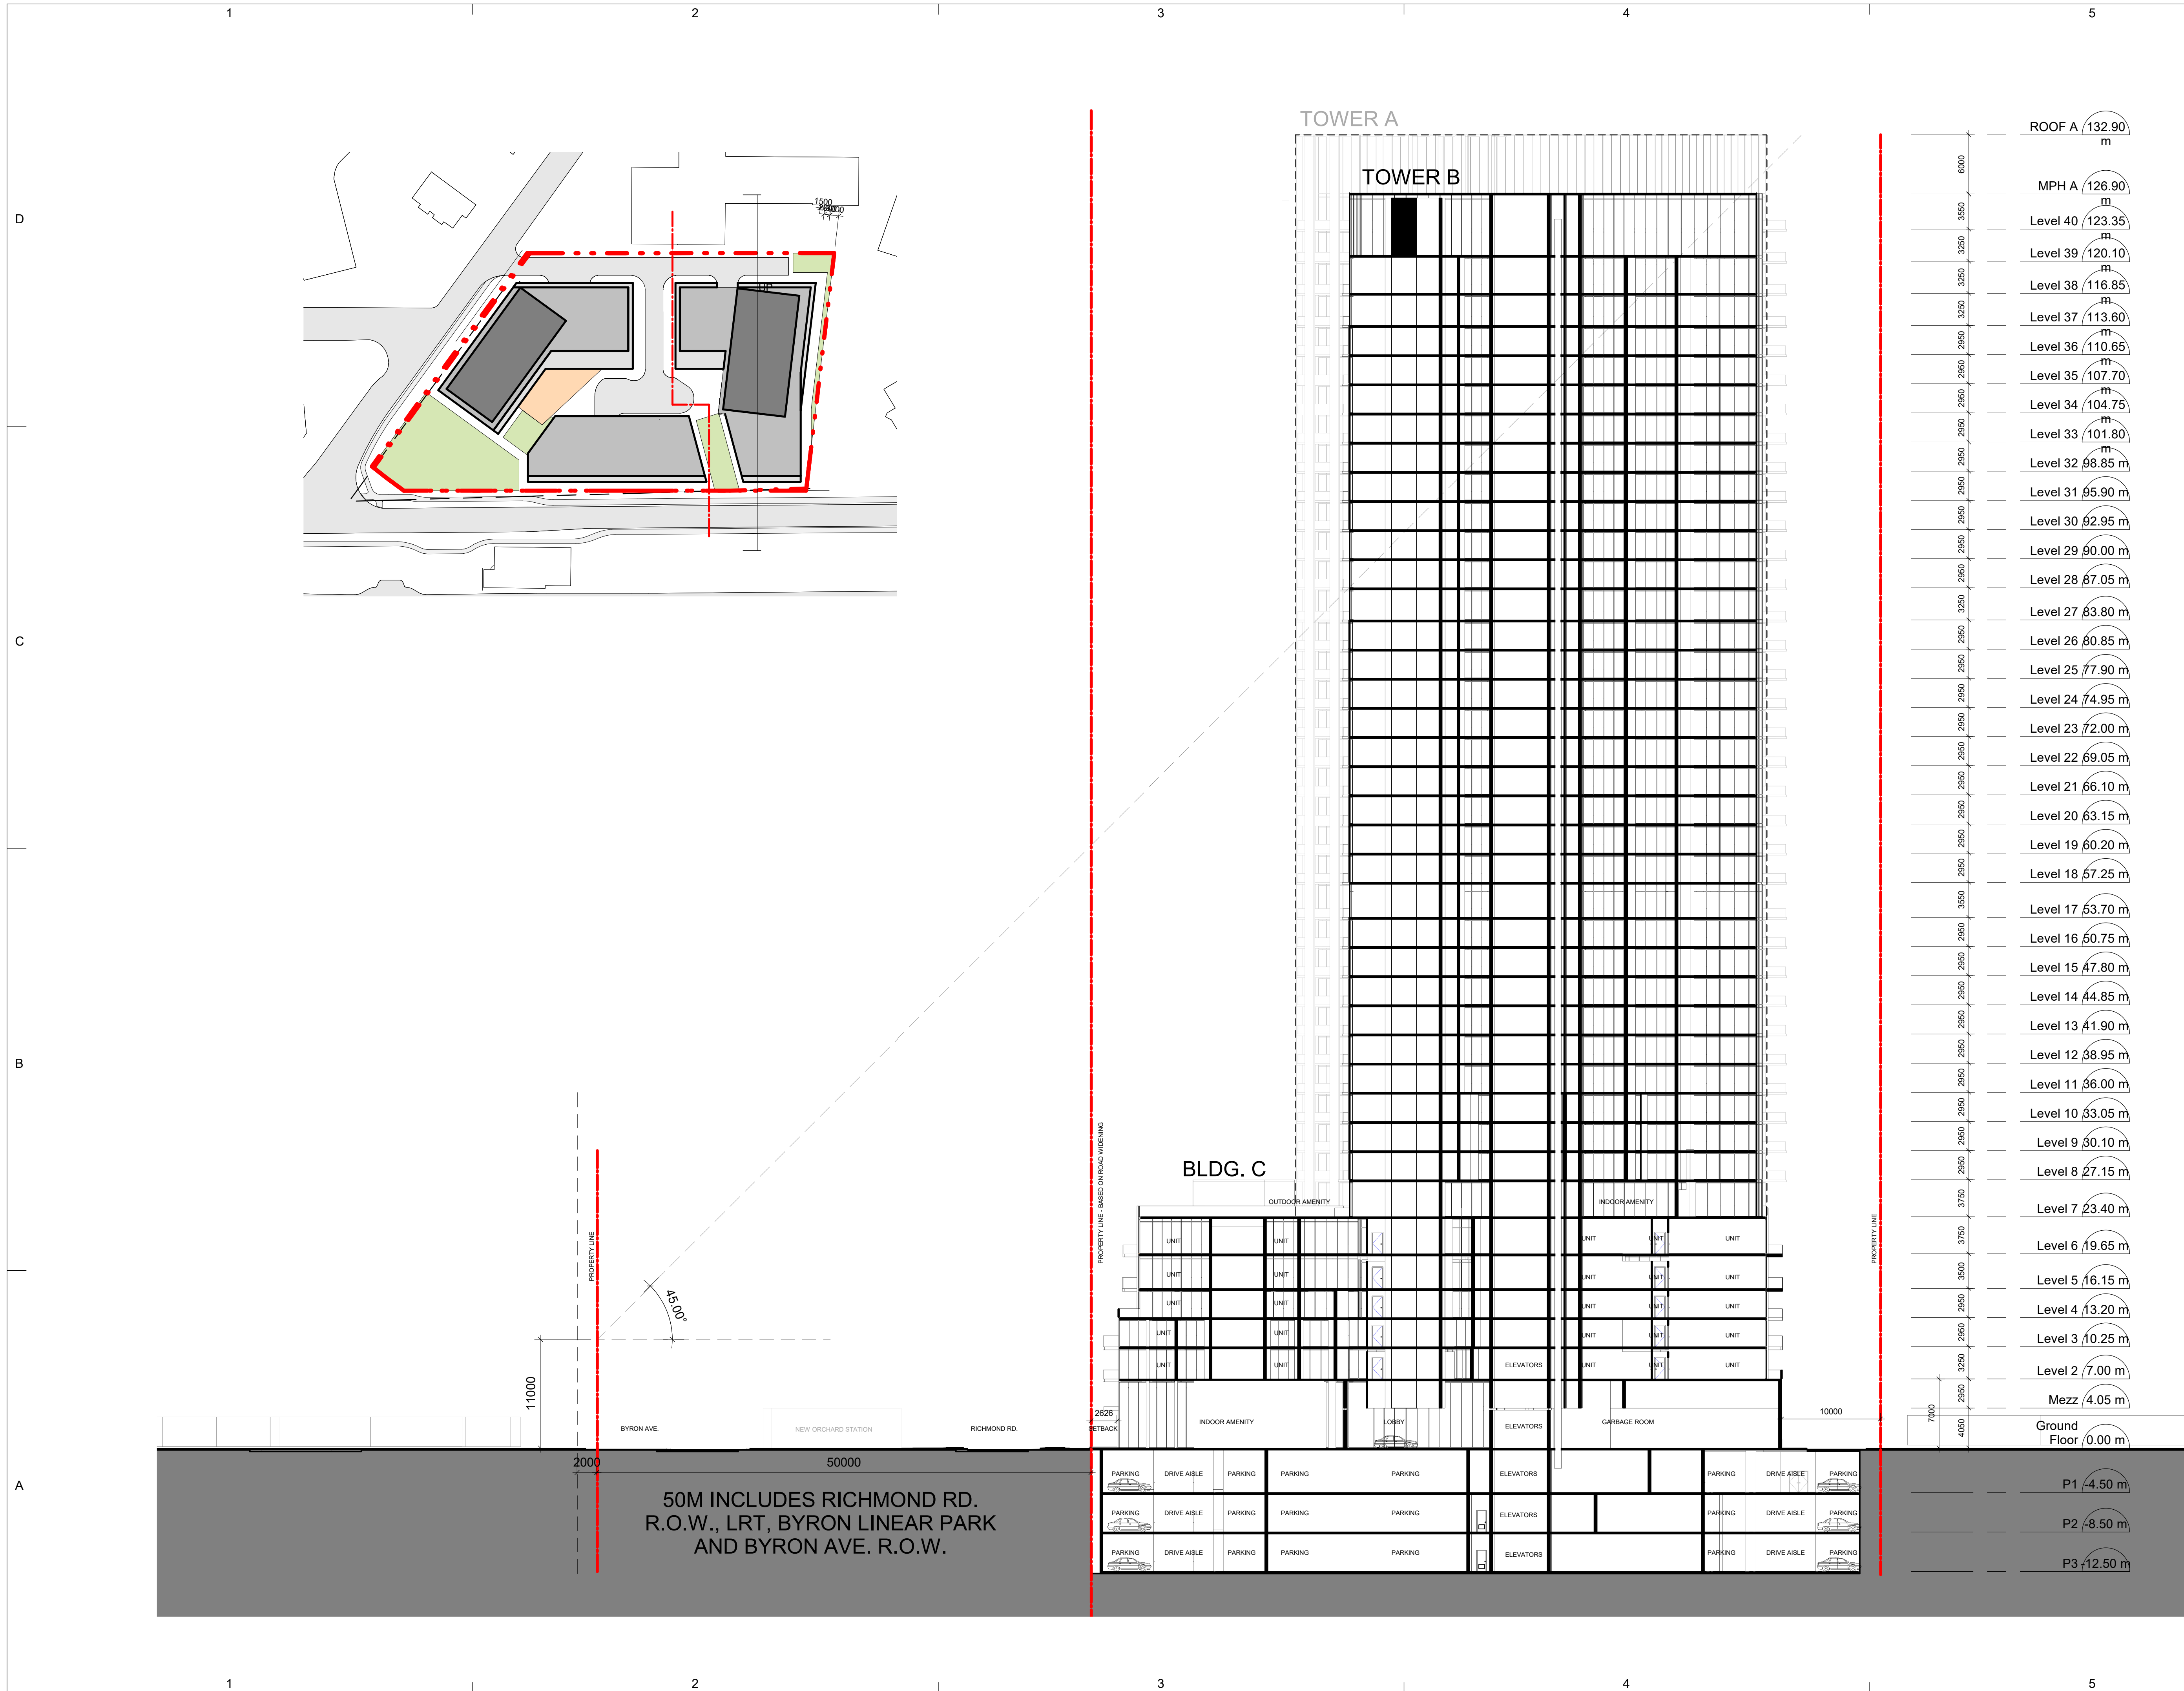

CLIENT
Client Name

COPYRIGHT:
Any reproduction or distribution for any purpose other than authorized by IBI Group is forbidden. Written dimensions shall have precedence over scaled dimensions. Contractors shall verify and be responsible for all dimensions and conditions on the job and IBI Group shall be informed of any variations from the dimensions and conditions shown on the drawing. Shop drawings shall be submitted to IBI Group for general confirmation before proceeding with fabrication.
IBI Group Architects (Canada) Inc.
is a member of the IBI Group of companies

ISSUES

NO	ISSUANCE	STATUS	DATE

SEAL

SUB CONSULTANT

PRIME CONSULTANT
IBI ibigroup.com

PROJECT
1047 RICHMOND ROAD
Project Address

PROJECT NO: Project Number
DRAWN BY: Author
CHKD BY: Checker
SCALE: As indicated
DATE: 07/05/23

SHEET TITLE
ANGULAR PLANE SECTION

SHEET NUMBER
A602

ISSUE