



1047 RICHMOND RD. AS-OF-RIGHT STUDY

AS-OF-RIGHT STUDY
DECEMBER 2022

AS-OF-RIGHT STUDY

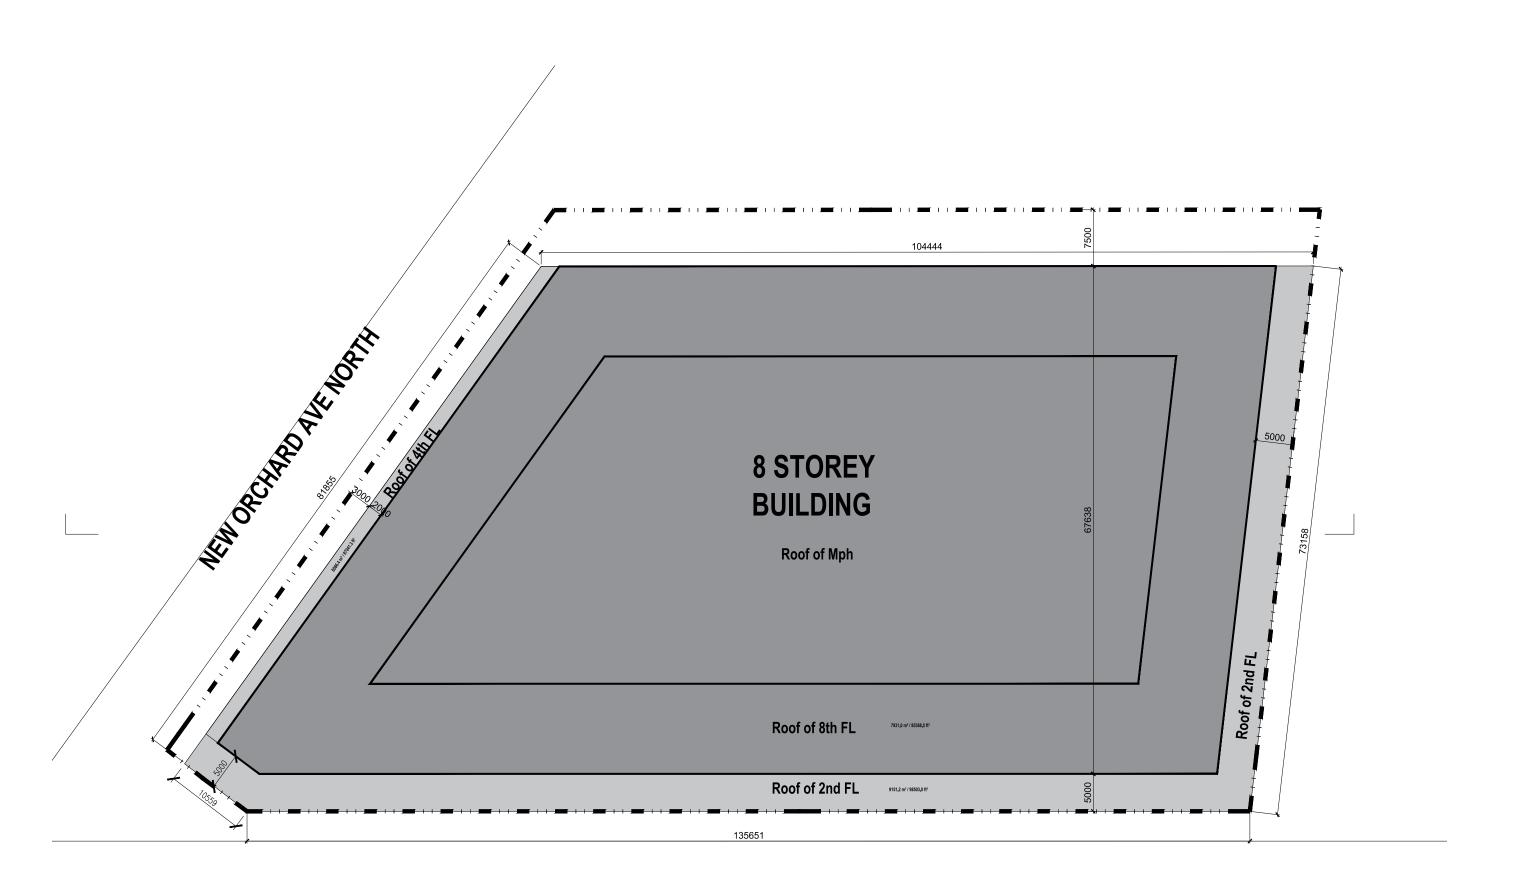



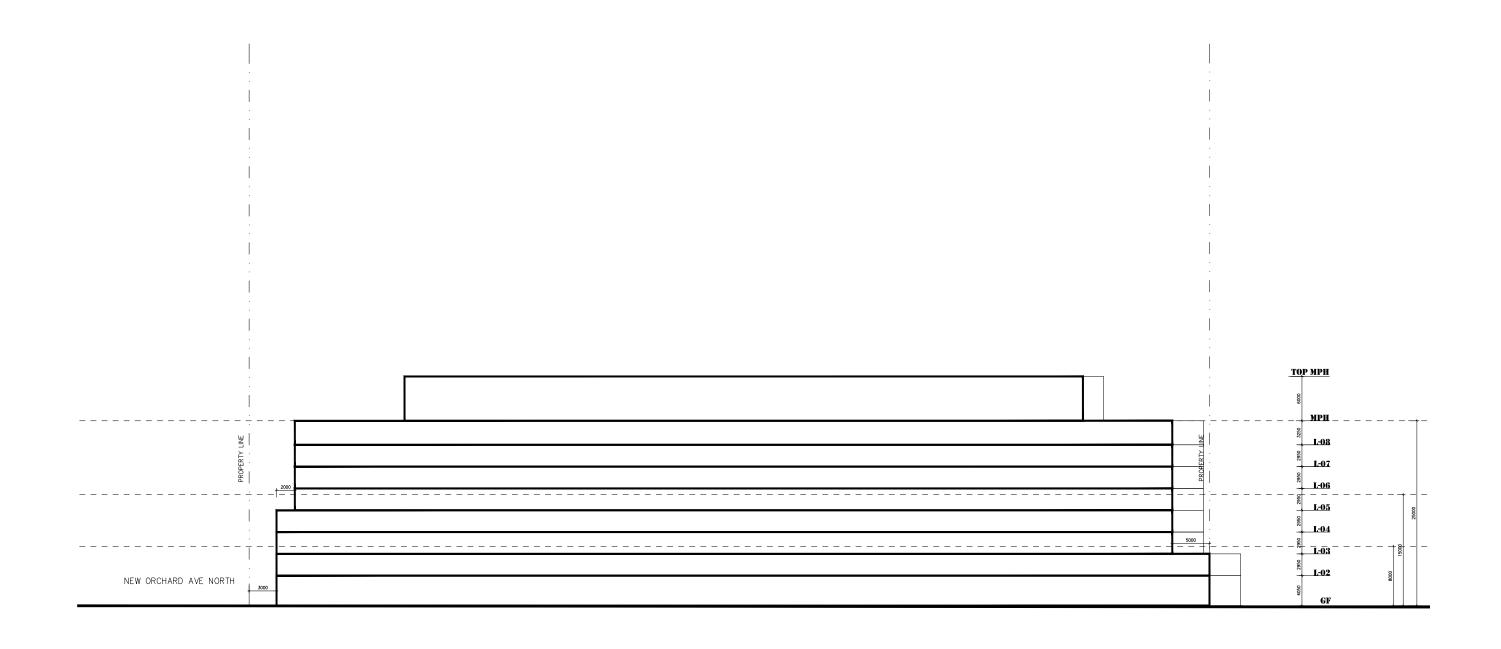

1047 RICHMOND RD. - Ottawa

December 7, 2022


PROJECT STATISTICS		
	TO	TAL
SUMMARY	SQ.M.	SQ.FT.
Site Area	10,188	109,623
Net Site Area (excludes ROWs)	9,894	106,459
Total GCA (Above grade)	66,199	712,303
Total GFA (82% of GCA except GF at 50%)	51,355	552,579
FSI		5.04

Gross floor area means the total area of each floor whether located above, at or below grade, measured from the interiors of outside walls and including floor area occupied by interior walls and floor area created by bay windows, but excluding;


- floor area occupied by shared mechanical, service and electrical equipment that serve the building (By-law 2008-326)
- 2. common hallways, corridors; stairwells, elevator shafts and other voids, steps and landings; (By-law 2008-326) (By-law 2017-302)

- bicycle parking; motor vehicle parking or loading facilities;
 common laundry, storage and washroom facilities that serve the building or tenants;
 common storage areas that are accessory to the principal use of the building; (By-law 2008-326)
 common amenity area and play areas accessory to a principal use on the lot; and (By-law 2008-326)
 living quarters for a caretaker of the building. (surface de plancher hors oeuvre brute)

BUILDING STATISTICS	- TOWER 3								
		NUMBER OF TYPICAL	UNITS PER FLOOR			DEDU	CTIONS		ssumption 82% F at 50%)
	LEVEL	LEVELS		SQ.M.	SQ.FT.	SQ.M.	SQ.FT.	SQ.M.	SQ.FT.
	MPH			0.0	0		0	0.0	0
	Level 8			7,931.0	85,338		0	6,503.4	69,977
	Level 7			7,931.0	85,338		0	6,503.4	69,977
	Level 6			7,931.0	85,338		0	6,503.4	69,977
As Of Right	Level 5			7,931.0	85,338		0	6,503.4	69,977
	Level 4			8,086.4	87,010		0	6,630.8	71,348
	Level 3			8,086.4	87,010		0	6,630.8	71,348
	Level 2			9,151.2	98,467		0	7,504.0	80,743
	Ground Floor			9,151.2	98,467		0	4,575.6	49,233
	TOTAL	0	0	66,199	712,303	0	0	51,355	552,579

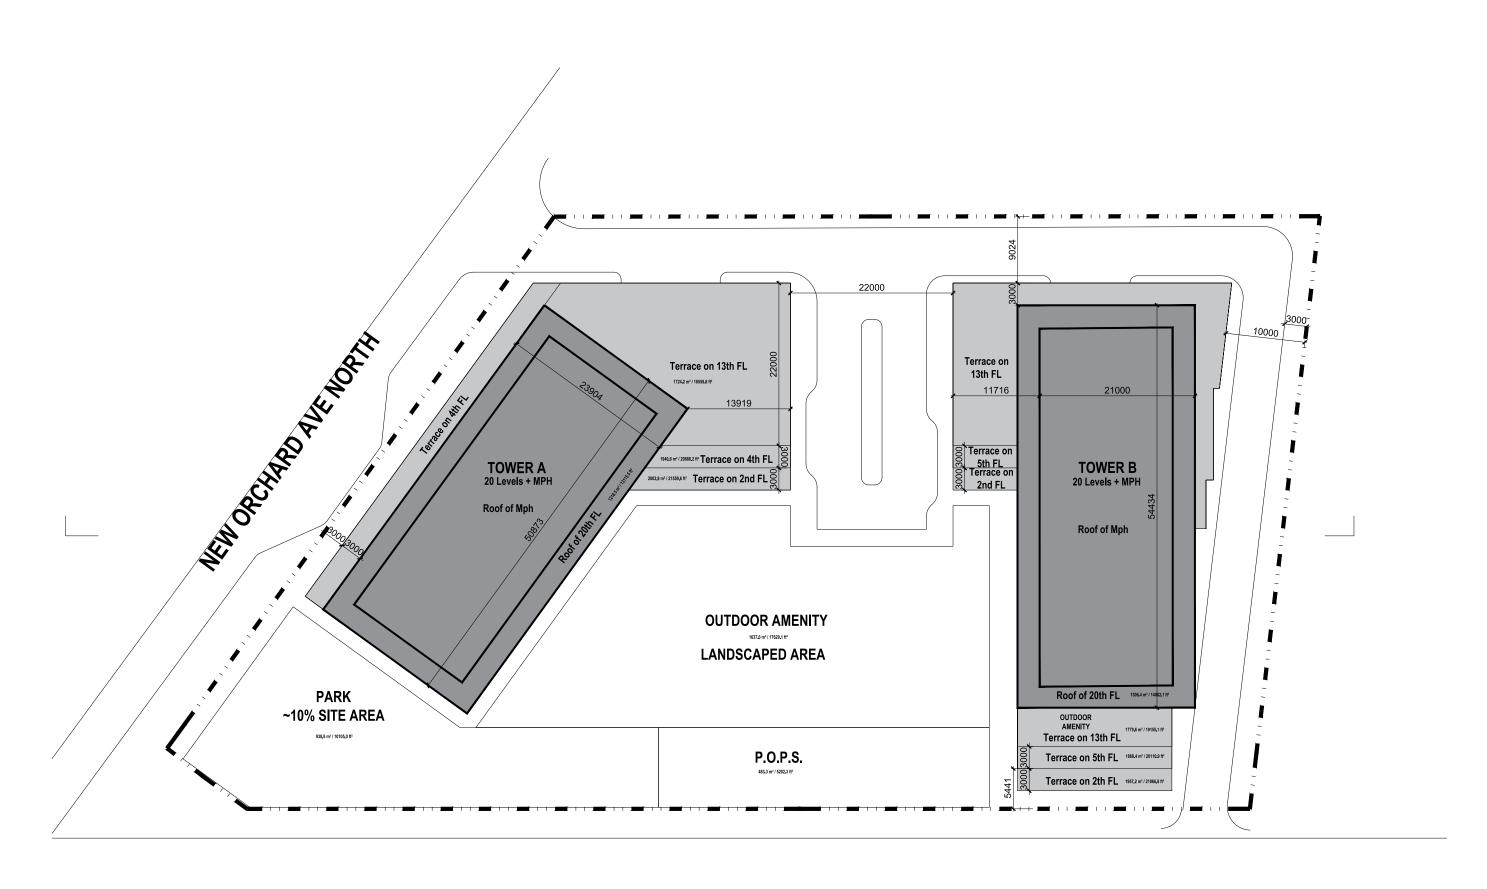



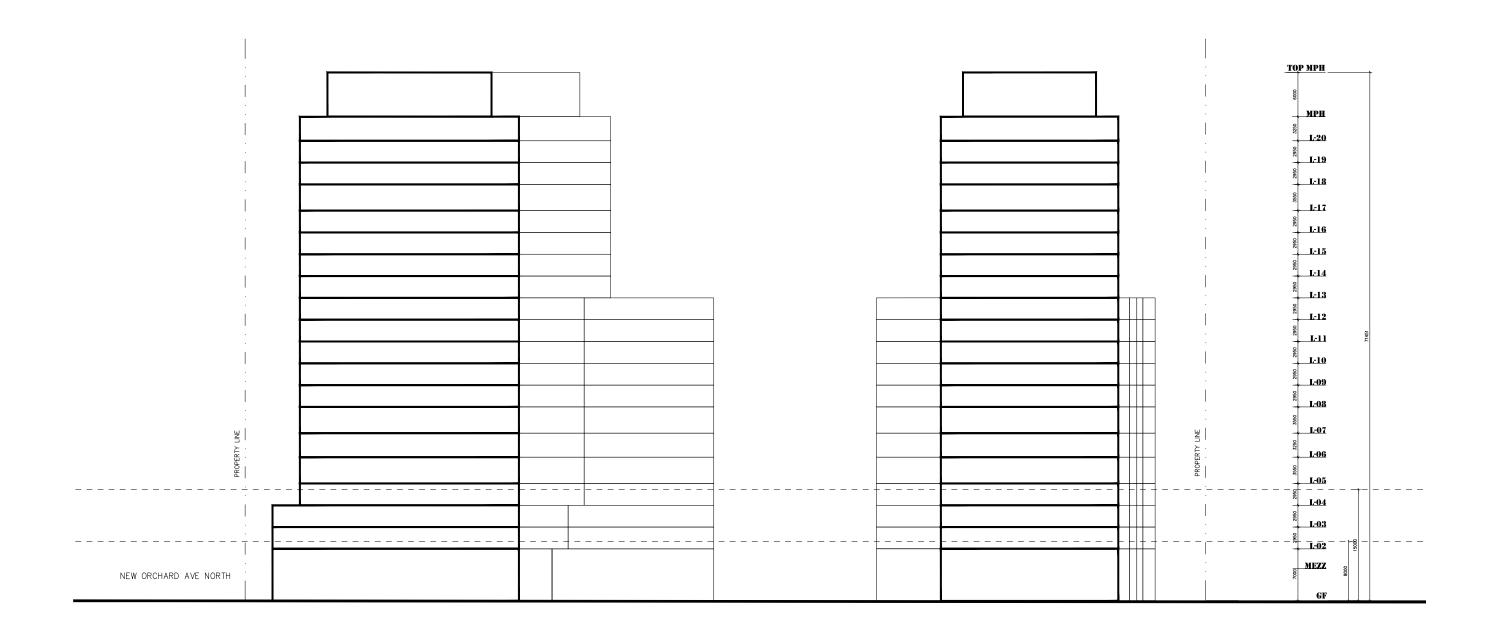

	то	TAL
SUMMARY	SQ.M.	SQ.FT.
Site Area	10,188	109,623
Net Site Area (excludes ROWs)	9,894	106,459
Total GCA (Above grade)	63,400	682,187
Total GFA (82% of GCA except GF at 50%)	50,721	545,758
FSI		4.98

Gross floor area means the total area of each floor whether located above, at or below grade, measured from the interiors of outside walls and including floor area occupied by interior walls and floor area created by bay windows, but excluding;

- floor area occupied by shared mechanical, service and electrical equipment that serve the building (By-law 2008-326)
 common hallways, corridors; stairwells, elevator shafts and other voids, steps and landings; (By-law 2008-326) (By-law 2017-302)

- bicycle parking; motor vehicle parking or loading facilities;
 common laundry, storage and washroom facilities that serve the building or tenants;
 common storage areas that are accessory to the principal use of the building; (By-law 2008-326)
 common amenity area and play areas accessory to a principal use on the lot; and (By-law 2008-326)
 living quarters for a caretaker of the building. (surface de plancher hors oeuvre brute)


BUILDING STATISTICS - T TOWER A

		NUMBER OF TYPICAL	1.001	GCA		DEDUCTIONS		GFA Ottawa (assumption 82% except GF at 50%)	
	LEVEL	LEVELS		SQ.M.	SQ.FT.	SQ.M.	SQ.FT.	SQ.M.	SQ.FT.
	MPH			0.0	0		0	0.0	0
	LEVEL 20			1,218.5	13,111		0	999.2	10,751
	LEVEL 19			1,218.5	13,111		0	999.2	10,751
	LEVEL 18			1,218.5	13,111		0	999.2	10,751
	LEVEL 17			1,218.5	13,111		0	999.2	10,751
	LEVEL 16			1,218.5	13,111		0	999.2	10,751
	LEVEL 15			1,218.5	13,111		0	999.2	10,751
	LEVEL 14			1,218.5	13,111		0	999.2	10,751
	LEVEL 13			1,218.5	13,111		0	999.2	10,751
TOWER A (20)	LEVEL 12			1,724.2	18,552		0	1,413.8	15,213
10WER A (20)	LEVEL 11			1,724.2	18,552		0	1,413.8	15,213
	LEVEL 10			1,724.2	18,552		0	1,413.8	15,213
	LEVEL 9			1,724.2	18,552		0	1,413.8	15,213
	Level 8			1,724.2	18,552		0	1,413.8	15,213
	Level 7			1,724.2	18,552		0	1,413.8	15,213
	Level 6			1,724.2	18,552		0	1,413.8	15,213
	Level 5			1,724.2	18,552		0	1,413.8	15,213
	Level 4			1,724.2	18,552		0	1,413.8	15,213
	Level 3			1,940.6	20,881		0	1,591.3	17,122
	Level 2			1,940.6	20,881		0	1,591.3	17,122
PODIUM	Ground Floor			2,002.9	21,551		0	1,001.5	10,776
	TOTAL (TOWER A)	0	0	31,150	335,173	0	0	24,902	267,945


BUILDING STATISTICS - TO! TOWER B

		UNITS NUMBER OF PER			GCA	DEDUCTIONS		GFA Ottawa (assumption 82% except GF at 50%)	
	LEVEL	TYPICAL LEVELS	FLOOR	SQ.M.	SQ.FT.	SQ.M.	SQ.FT.	SQ.M.	SQ.FT.
	MPH			0.0	0		0	0.0	0
	LEVEL 20			1,306.4	14,057		0	1,071.2	11,527
	LEVEL 19			1,306.4	14,057		0	1,071.2	11,527
	LEVEL 18			1,306.4	14,057		0	1,071.2	11,527
	LEVEL 17			1,306.4	14,057		0	1,071.2	11,527
	LEVEL 16			1,306.4	14,057		0	1,071.2	11,527
	LEVEL 15			1,306.4	14,057		0	1,071.2	11,527
	LEVEL 14			1,306.4	14,057		0	1,071.2	11,527
	LEVEL 13			1,306.4	14,057		0	1,071.2	11,527
	LEVEL 12			1,779.6	19,148		0	1,459.3	15,702
TOWER B (20)	LEVEL 11			1,779.6	19,148		0	1,459.3	15,702
TOWER B (20)	LEVEL 10			1,779.6	19,148		0	1,459.3	15,702
	LEVEL 9			1,779.6	19,148		0	1,459.3	15,702
	Level 8			1,779.6	19,148		0	1,459.3	15,702
	Level 7			1,779.6	19,148		0	1,459.3	15,702
	Level 6			1,779.6	19,148		0	1,459.3	15,702
	Level 5			1,779.6	19,148		0	1,459.3	15,702
	Level 4			1,868.4	20,104		0	1,532.1	16,485
	Level 3			1,868.4	20,104		0	1,532.1	16,485
	Level 2			1,868.4	20,104		0	1,532.1	16,485
	Ground floor			1,957.2	21,059		0	978.6	10,530
	TOTAL (TOWER B)	0	0	32,250	347,014	0	0	25,819	277,813

1047 RICHMOND RD. AS-OF-RIGHT STUDY DECEMBER 2022

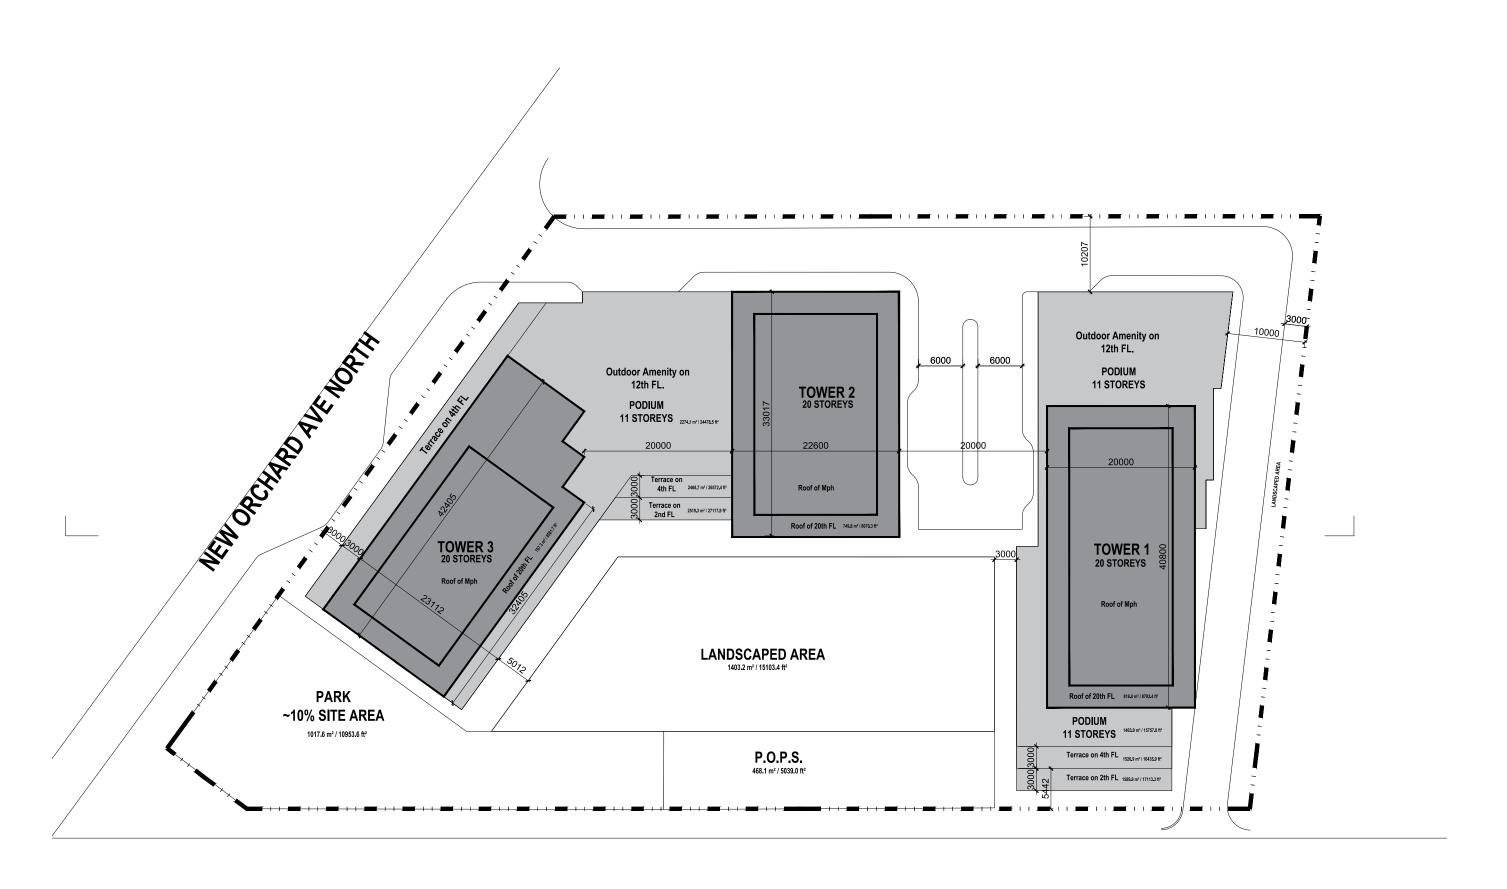



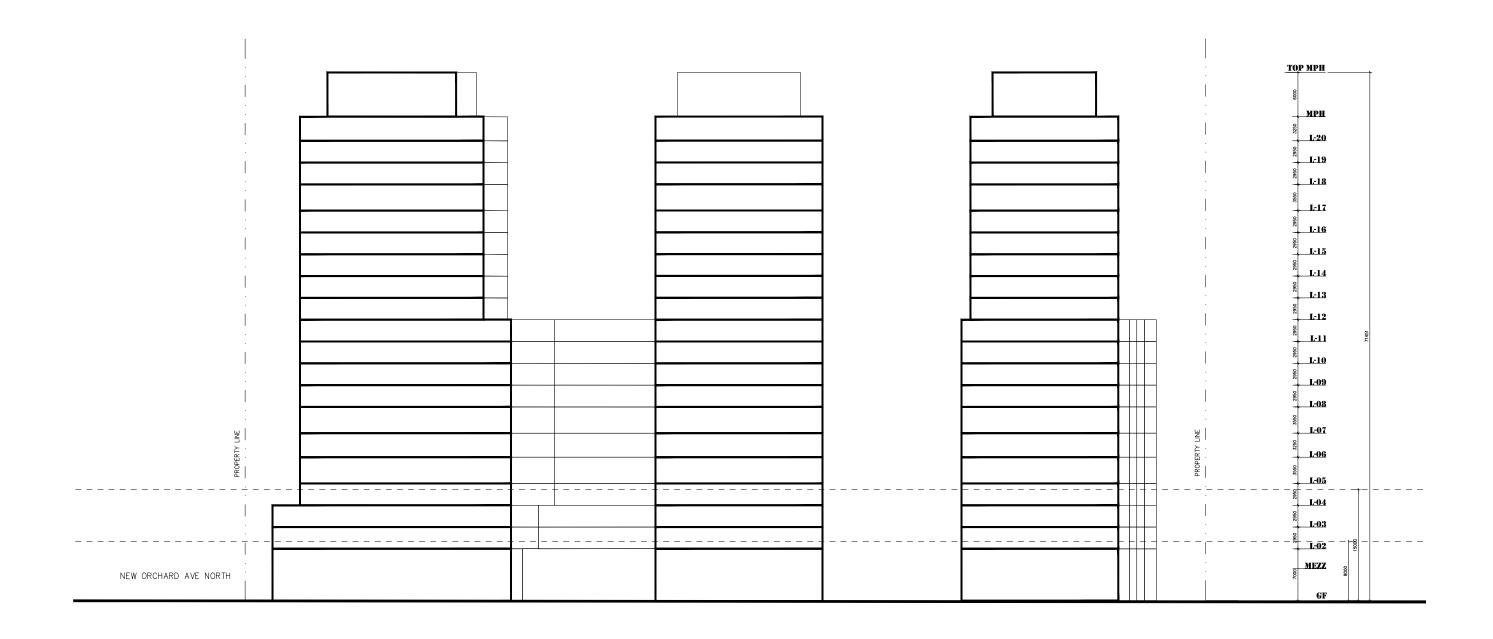

Gross floor area means the total area of each floor whether located above, at or below grade, measured from the interiors of outside walls and including floor area occupied by interior walls and floor area created by bay windows, but excluding;

- floor area occupied by shared mechanical, service and electrical equipment that serve the building (By-law 2008-326)
- 2. common hallways, corridors; stairwells, elevator shafts and other voids, steps and landings; (By-law 2008-326) (By-law 2017-302)

- bicycle parking; motor vehicle parking or loading facilities;
 common laundry, storage and washroom facilities that serve the building or tenants;
 common storage areas that are accessory to the principal use of the building; (By-law 2008-326)
 common amenity area and play areas accessory to a principal use on the lot; and (By-law 2008-326)
 living quarters for a caretaker of the building. (surface de plancher hors oeuvre brute)

1047 RICHMOND RD. - Ottawa

December 7, 2022

BUILDING STATISTICS - TOWER 3

		NUMBER OF TYPICAL LEVELS	The state of the s	GCA		DEDUCTIONS		GFA Ottawa (assumption 82% except GF at 50%)	
	LEVEL			SQ.M.	SQ.FT.	SQ.M.	SQ.FT.	SQ.M.	SQ.FT.
	MPH			0.0	0		0	0.0	0
	LEVEL 20			797.3	8,579		0	653.8	7,035
	LEVEL 19			797.3	8,579		0	653.8	7,035
	LEVEL 18			797.3	8,579		0	653.8	7,035
	LEVEL 17			797.3	8,579		0	653.8	7,035
	LEVEL 16			797.3	8,579		0	653.8	7,035
	LEVEL 15			797.3	8,579		0	653.8	7,035
	LEVEL 14			797.3	8,579		0	653.8	7,035
	LEVEL 13			797.3	8,579		0	653.8	7,035
TOWER 3 (20)	LEVEL 12			797.3	8,579		0	653.8	7,035
10WER 3 (20)	Level 11			2,274.1	24,469		0	1,864.8	20,065
	Level 10			2,274.1	24,469		0	1,864.8	20,065
	Level 9			2,274.1	24,469		0	1,864.8	20,065
	Level 8			2,274.1	24,469		0	1,864.8	20,065
	Level 7			2,274.1	24,469		0	1,864.8	20,065
	Level 6			2,274.1	24,469		0	1,864.8	20,065
	Level 5			2,274.1	24,469		0	1,864.8	20,065
	Level 4			2,274.1	24,469		0	1,864.8	20,065
	Level 3			2,468.7	26,563		0	2,024.3	21,782
	Level 2			2,468.7	26,563		0	2,024.3	21,782
PODIUM	Ground Floor			2,519.3	27,108		0	1,259.7	13,554
	TOTAL (TOWER 3)	0	0	32,825	353,199	0	0	26,110	280,949

^{***} PODIUM AREAS SHARED BETWEEN TOWER 2&3 HAVE BEEN COMBINED INTO SINGULAR VALUES UNDER THE TOWER 3 TABLE FOR EASE OF CALCULATION

			UNITS PER FLOOR	GCA		DEDUCTIONS		GFA Ottawa (assumption 82% except GF at 50%)	
	LEVEL	NUMBER OF TYPICAL LEVELS	1000.	SQ.M.	SQ.FT.	SQ.M.	SQ.FT.	SQ.M.	SQ.FT.
	MPH			0.0	0		0	0.0	0
	LEVEL 20			749.8	8,068		0	614.8	6,616
	LEVEL 19			749.8	8,068		0	614.8	6,616
	LEVEL 18			749.8	8,068		0	614.8	6,616
	LEVEL 17			749.8	8,068		0	614.8	6,616
	LEVEL 16			749.8	8,068		0	614.8	6,616
	LEVEL 15			749.8	8,068		0	614.8	6,616
	LEVEL 14			749.8	8,068		0	614.8	6,616
	LEVEL 13			749.8	8,068		0	614.8	6,616
	LEVEL 12			749.8	8,068		0	614.8	6,616
TOWER 2 (20)	Level 11			0.0	0		0	0.0	0
10WER 2 (20)	Level 10			0.0	0		0	0.0	0
	Level 9			0.0	0		0	0.0	0
	Level 8			0.0	0		0	0.0	0
	Level 7			0.0	0		0	0.0	0
	Level 6			0.0	0		0	0.0	0
	Level 5			0.0	0		0	0.0	0
	Level 4			0.0	0		0	0.0	0
	Level 3			0.0	0		0	0.0	0
	Level 2			0.0	0		0	0.0	0
	Ground floor			0.0	0		0	0.0	0
	TOTAL (TOWER 2)	0	0	6,748	72,611	0	0	5,534	59,541

BUILDING STATISTICS - TOWER 1

		UNITS PER NUMBER OF FLOOR			GCA	DEDUCTIONS		GFA Ottawa (assumption 829 except GF at 50%)	
	LEVEL	TYPICAL LEVELS		SQ.M.	SQ.FT.	SQ.M.	SQ.FT.	SQ.M.	SQ.FT.
	MPH			0.0	0		0	0.0	0
	LEVEL 20			816.0	8,780		0	669.1	7,200
	LEVEL 19			816.0	8,780		0	669.1	7,200
	LEVEL 18			816.0	8,780		0	669.1	7,200
	LEVEL 17			816.0	8,780		0	669.1	7,200
	LEVEL 16			816.0	8,780		0	669.1	7,200
	LEVEL 15			816.0	8,780		0	669.1	7,200
	LEVEL 14			816.0	8,780		0	669.1	7,200
	LEVEL 13			816.0	8,780		0	669.1	7,200
	LEVEL 12			816.0	8,780		0	669.1	7,200
TOWER 1 (20)	Level 11			1,463.9	15,752		0	1,200.4	12,916
10WER 1 (20)	Level 10			1,463.9	15,752		0	1,200.4	12,916
	Level 9			1,463.9	15,752		0	1,200.4	12,916
	Level 8			1,463.9	15,752		0	1,200.4	12,916
	Level 7			1,463.9	15,752		0	1,200.4	12,916
	Level 6			1,463.9	15,752		0	1,200.4	12,916
	Level 5			1,463.9	15,752		0	1,200.4	12,916
	Level 4			1,463.9	15,752		0	1,200.4	12,916
	Level 3			1,526.9	16,429		0	1,252.1	13,472
	Level 2			1,526.9	16,429		0	1,252.1	13,472
	Ground Floor			1,589.9	17,107		0	795.0	8,554
	TOTAL (TOWER 1)	0	0	23,699	255,000	0	0	18,924	203,626

