


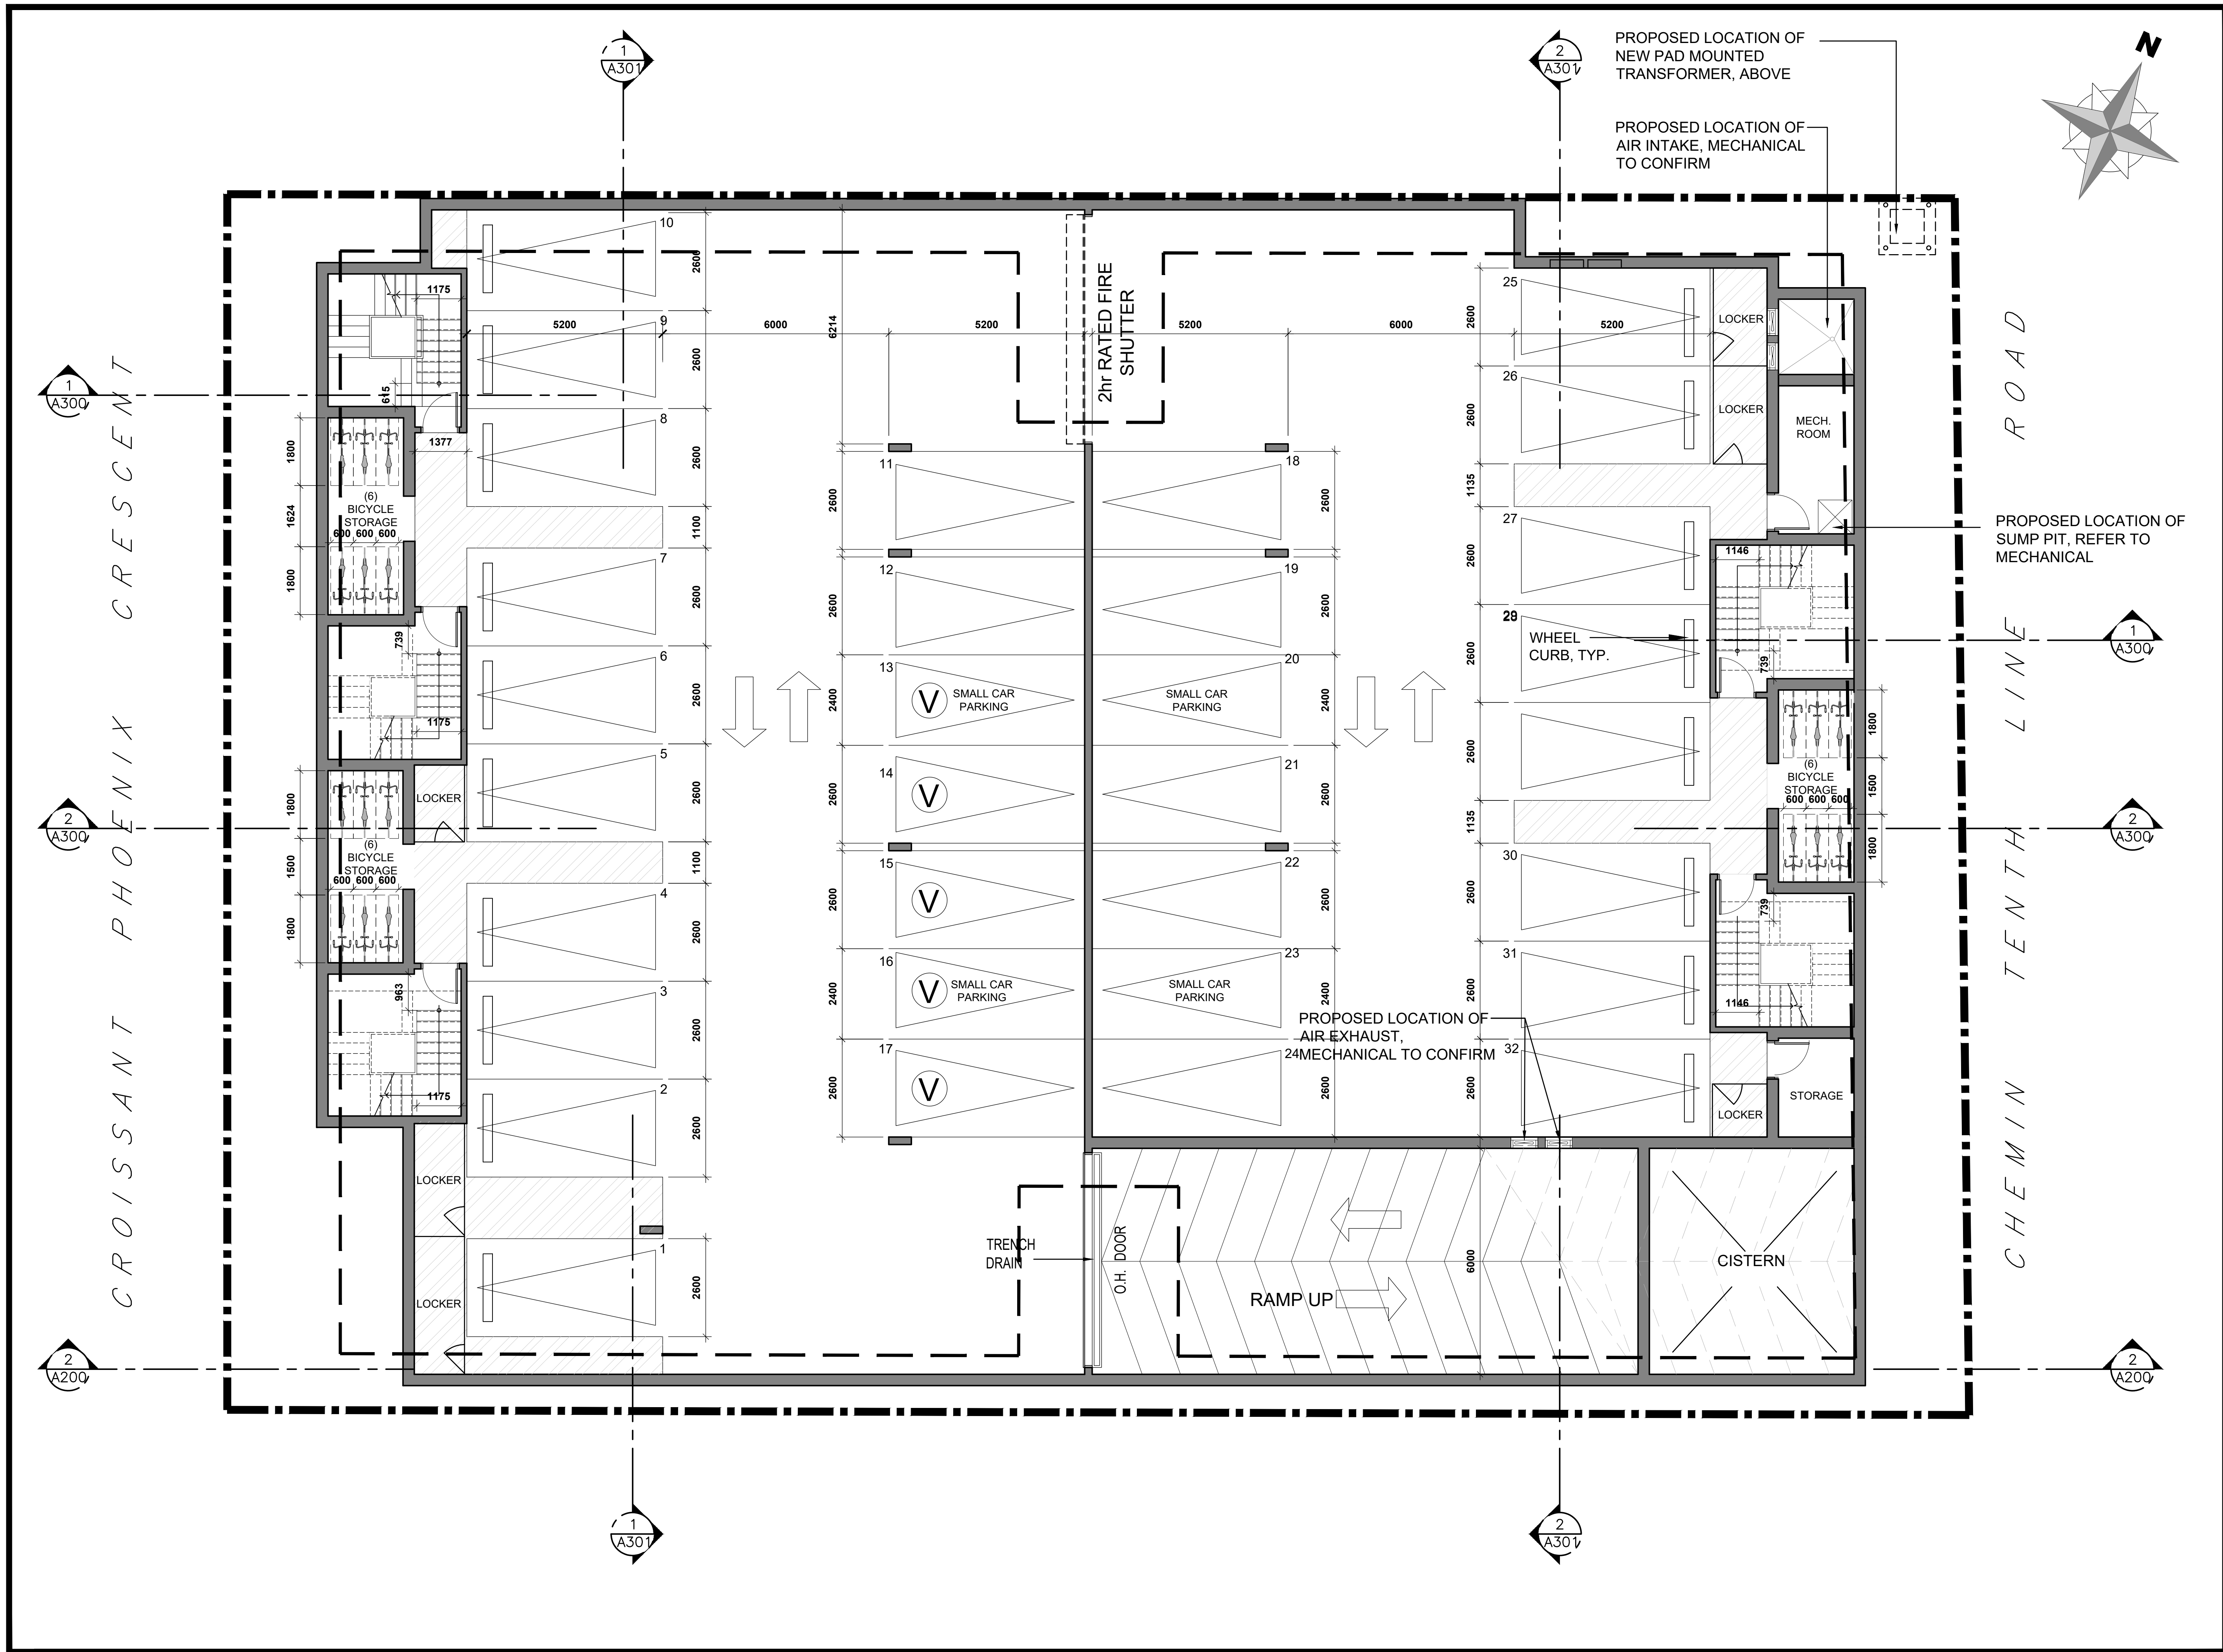

CLIENT: BRIDOR DEVELOPMENTS BUILDING COMMUNITIES

11
10
09
08 SPC RESUBMISSION JC JUN 28 2023
07 FOR COORDINATION JP FEB 14 2023
06 FOR COORDINATION PE APR 20 2022
05 FOR COORDINATION PE APR 14 2022
04 FOR REVIEW PE APR 16 2021
03 FOR REVIEW PE JAN 13 2021
02 FOR REVIEW PE NOV 26 2020
01 FOR REVIEW PE NOV 20 2020

No. REVISIONS BY DATE

STAMP NORTH ARROW

TATHAM ENGINEERING
5335 Canotek Road, Unit 103,
Ottawa, Ontario K1J 9L4
416-747-3636
info@tathameng.com

P² concepts
PRACTISING ENGINEER, P.E. (P.ENG.)
OTTAWA, ONTARIO, K1V 6A8

DESIGNED BY: P.E. DRAWN BY: P.E. APPROVED BY: B.K.

PROJECT

1592 TENTH LINE ROAD
OTTAWA

DRAWING TITLE

LOWER LEVEL PLAN

PROJECT NO.
0359

DATE
APRIL 20, 2022

A100

FILE # D07-12-21-0084

18576