

**EQUINOX: SEPTEMBER 21ST**  
EASTERN DAYLIGHT TIME (EDT)

**LATITUDE: 45.356647N**  
**LONGITUDE: 75.938830W**

**1104**

**SITE PLAN CONTROL APPLICATION**  
SHADOW ANALYSIS  
**HALTON TERRACE**



**1104**

**SITE PLAN CONTROL APPLICATION  
SHADOW ANALYSIS  
HALTON TERRACE**



**8 AM**

**architecture**

**COLIZZA BRUNI**





**1104** SITE PLAN CONTROL APPLICATION  
SHADOW ANALYSIS  
**HALTON TERRACE**



COLIZZA BRUNI  
architecture | 10 AM





**1104** SITE PLAN CONTROL APPLICATION  
SHADOW ANALYSIS  
**HALTON TERRACE**



COLIZZA BRUNI  
architecture | 12 PM





**1104**

**SITE PLAN CONTROL APPLICATION  
SHADOW ANALYSIS  
HALTON TERRACE**



**2 PM** COLIZZA BRUNI  
architecture





**1104**

**SITE PLAN CONTROL APPLICATION  
SHADOW ANALYSIS  
HALTON TERRACE**



**4 PM**

**architecture**

**COLIZZA BRUNI**





**1104**

**SITE PLAN CONTROL APPLICATION  
SHADOW ANALYSIS  
HALTON TERRACE**



**6 PM**

**architecture**

**COLIZZA BRUNI**


**SOLSTICE: DECEMBER 21ST**  
EASTERN STANDARD TIME (EST)

**LATITUDE: 45.356647N**  
**LONGITUDE: 75.938830W**

**1104**

SITE PLAN CONTROL APPLICATION  
SHADOW ANALYSIS  
**HALTON TERRACE**



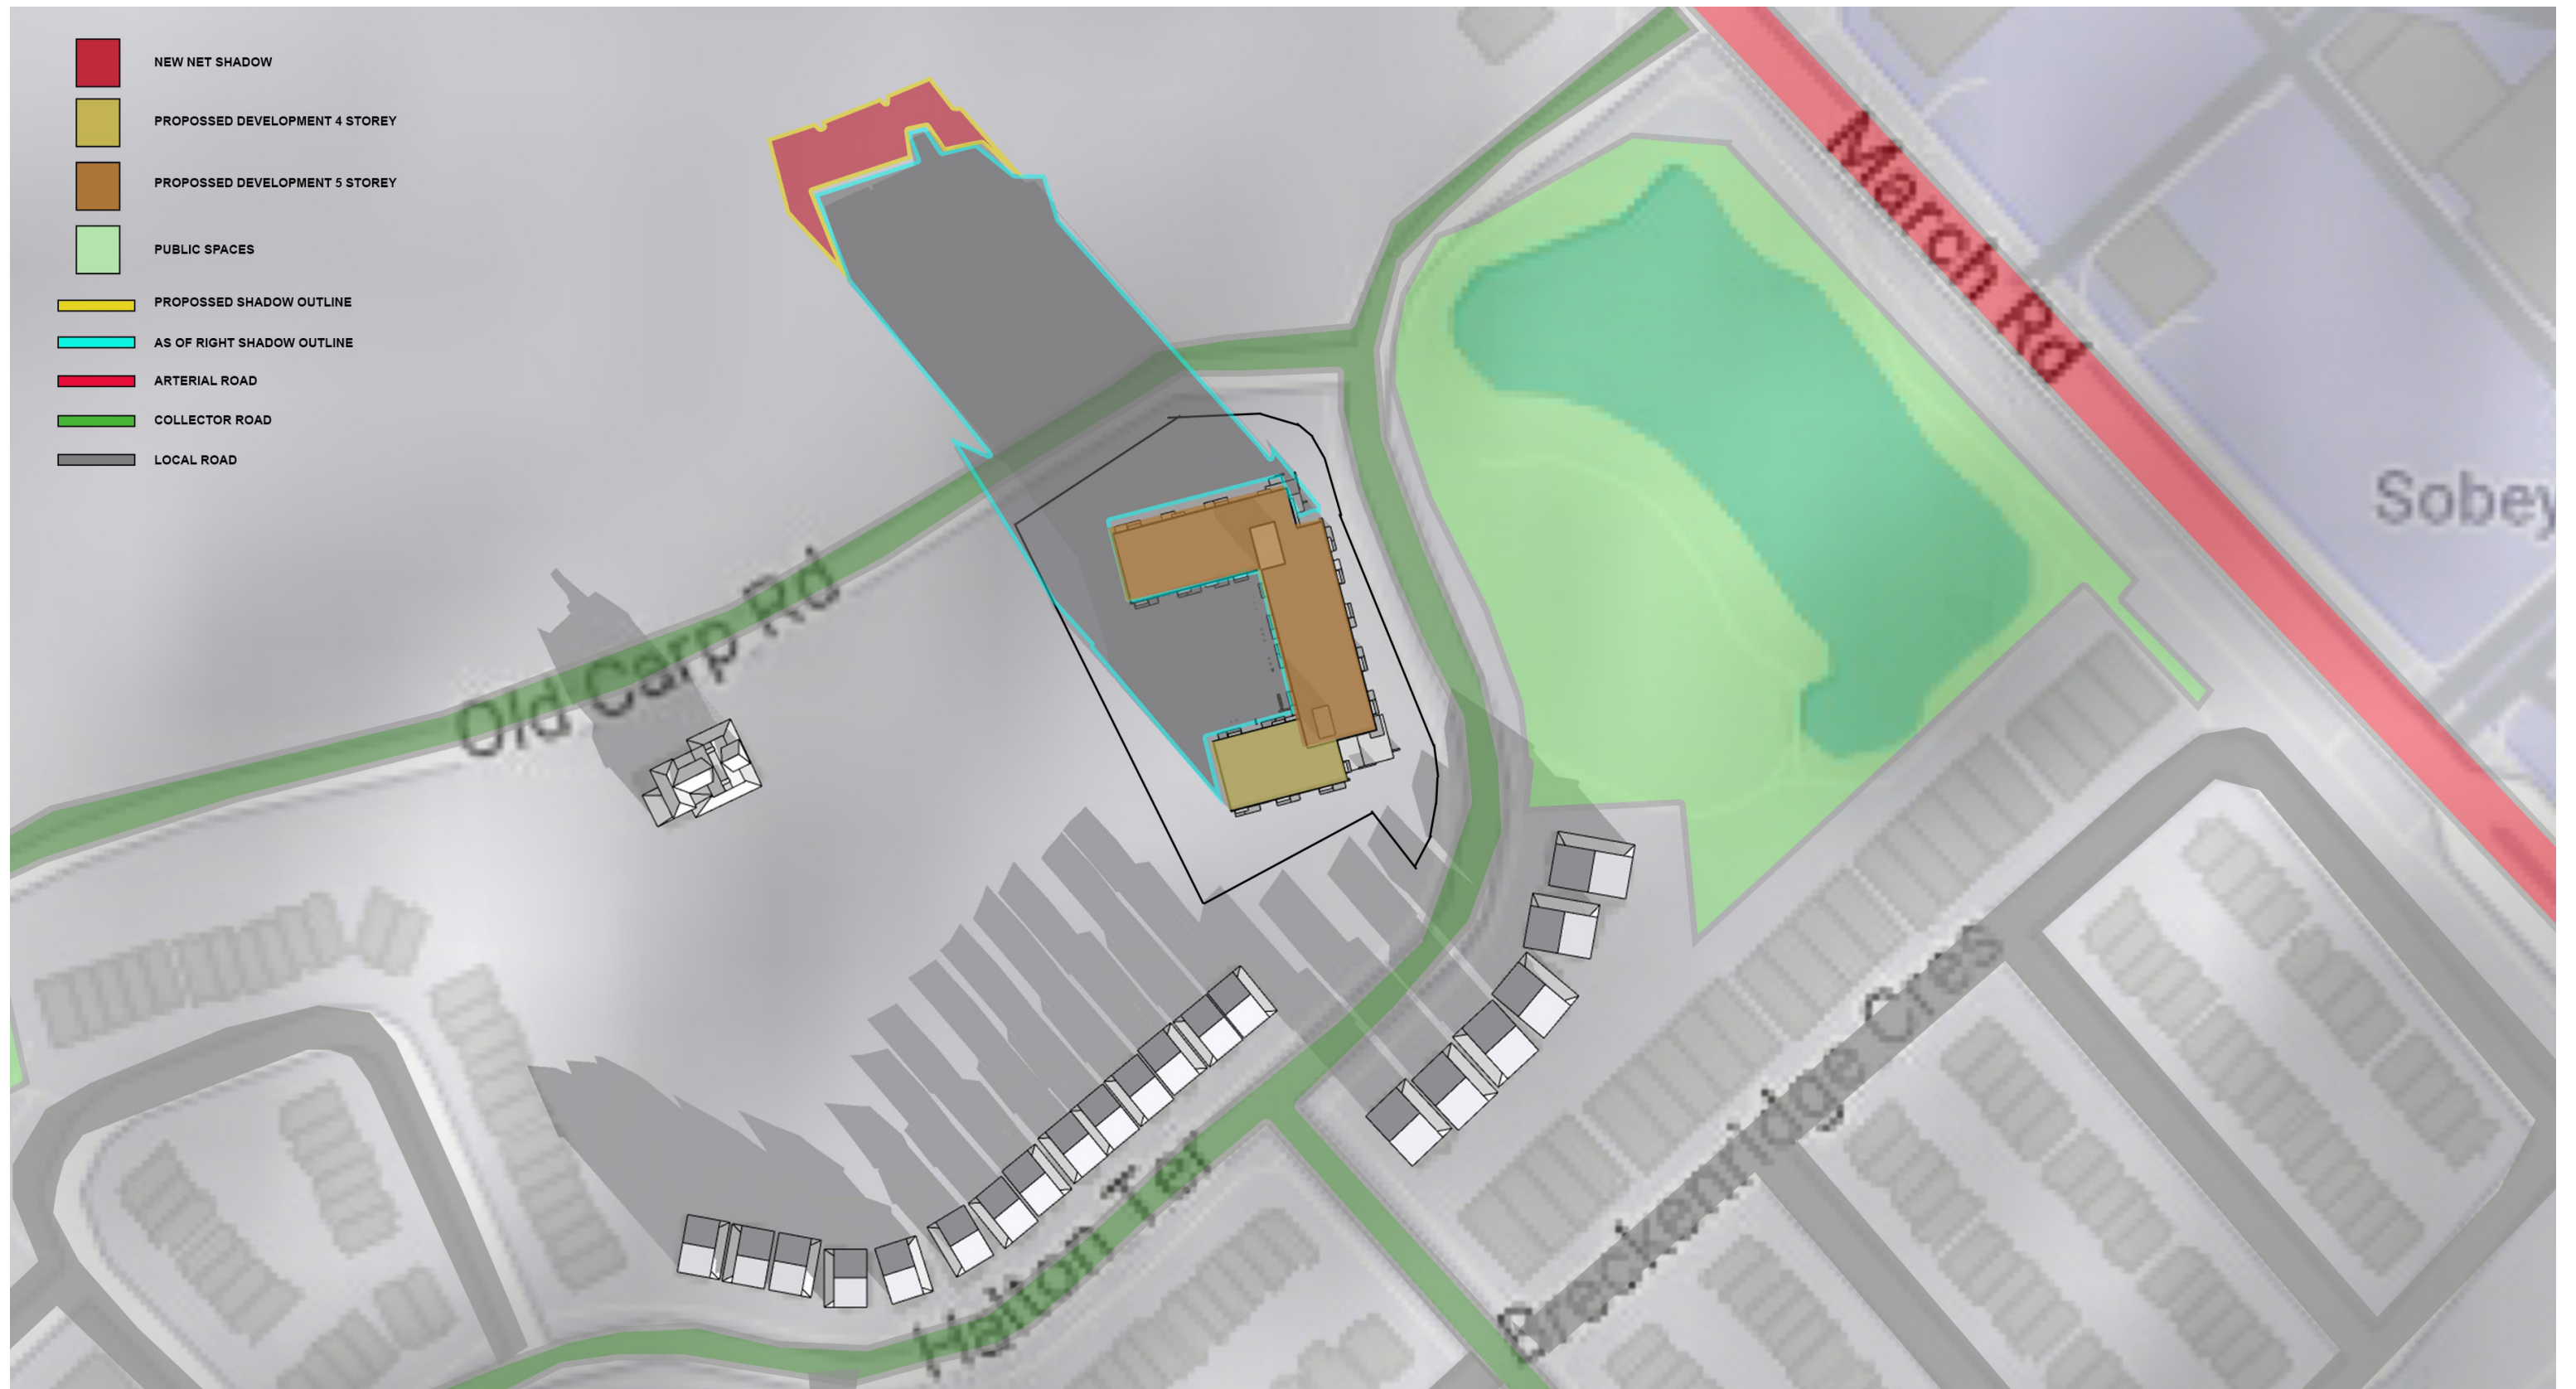

**1104** SITE PLAN CONTROL APPLICATION  
SHADOW ANALYSIS  
**HALTON TERRACE**



COLIZZA BRUNI  
9 AM architecture





- NEW NET SHADOW
- PROPOSED DEVELOPMENT 4 STOREY
- PROPOSED DEVELOPMENT 5 STOREY
- PUBLIC SPACES
- PROPOSED SHADOW OUTLINE
- AS OF RIGHT SHADOW OUTLINE
- ARTERIAL ROAD
- COLLECTOR ROAD
- LOCAL ROAD

**1104**

**SITE PLAN CONTROL APPLICATION  
SHADOW ANALYSIS  
HALTON TERRACE**



**11 AM** COLIZZA BRUNI  
architecture





**1104**

**SITE PLAN CONTROL APPLICATION  
SHADOW ANALYSIS  
HALTON TERRACE**



**1 PM** COLIZZA BRUNI  
architecture





**1104** SITE PLAN CONTROL APPLICATION  
SHADOW ANALYSIS  
**HALTON TERRACE**



COLIZZA BRUNI  
architecture | 3 PM



**SOLSTICE: JUNE 21ST**  
EASTERN DAYLIGHT TIME (EDT)

**LATITUDE: 45.356647N**  
**LONGITUDE: 75.938830W**

**1104**

SITE PLAN CONTROL APPLICATION  
SHADOW ANALYSIS  
**HALTON TERRACE**



**1104**

**SITE PLAN CONTROL APPLICATION  
SHADOW ANALYSIS  
HALTON TERRACE**



**8 AM**

**architecture**

**COLIZZA BRUNI**





**1104** SITE PLAN CONTROL APPLICATION  
SHADOW ANALYSIS  
**HALTON TERRACE**



COLIZZA BRUNI  
architecture | 10 AM





**1104**

**SITE PLAN CONTROL APPLICATION  
SHADOW ANALYSIS  
HALTON TERRACE**



**12 PM**

**architecture**

**COLIZZA BRUNI**





**1104**

**SITE PLAN CONTROL APPLICATION  
SHADOW ANALYSIS  
HALTON TERRACE**



**2 PM**

**architecture**

**COLIZZA BRUNI**





**1104**

**SITE PLAN CONTROL APPLICATION  
SHADOW ANALYSIS  
HALTON TERRACE**



**4 PM**

**architecture**

**COLIZZA BRUNI**





**1104** SITE PLAN CONTROL APPLICATION  
SHADOW ANALYSIS  
**HALTON TERRACE**



COLIZZA BRUNI  
architecture  
6 PM





1104

SITE PLAN CONTROL APPLICATION  
SHADOW ANALYSIS  
**HALTON TERRACE**



8 PM

architecture

COLIZZA BRUNI