

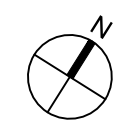


\\140055_1660Carling\7.0_Production\7.03_Design\04_Civil\Land\Adequacy Report\Sheets\Set\Figure 3.2 CONCEPTUAL SANITARY TRIBUTARY AREA PLAN.dwg Last Saved By: Ehenrie Last Saved At: Nov. 13, 23

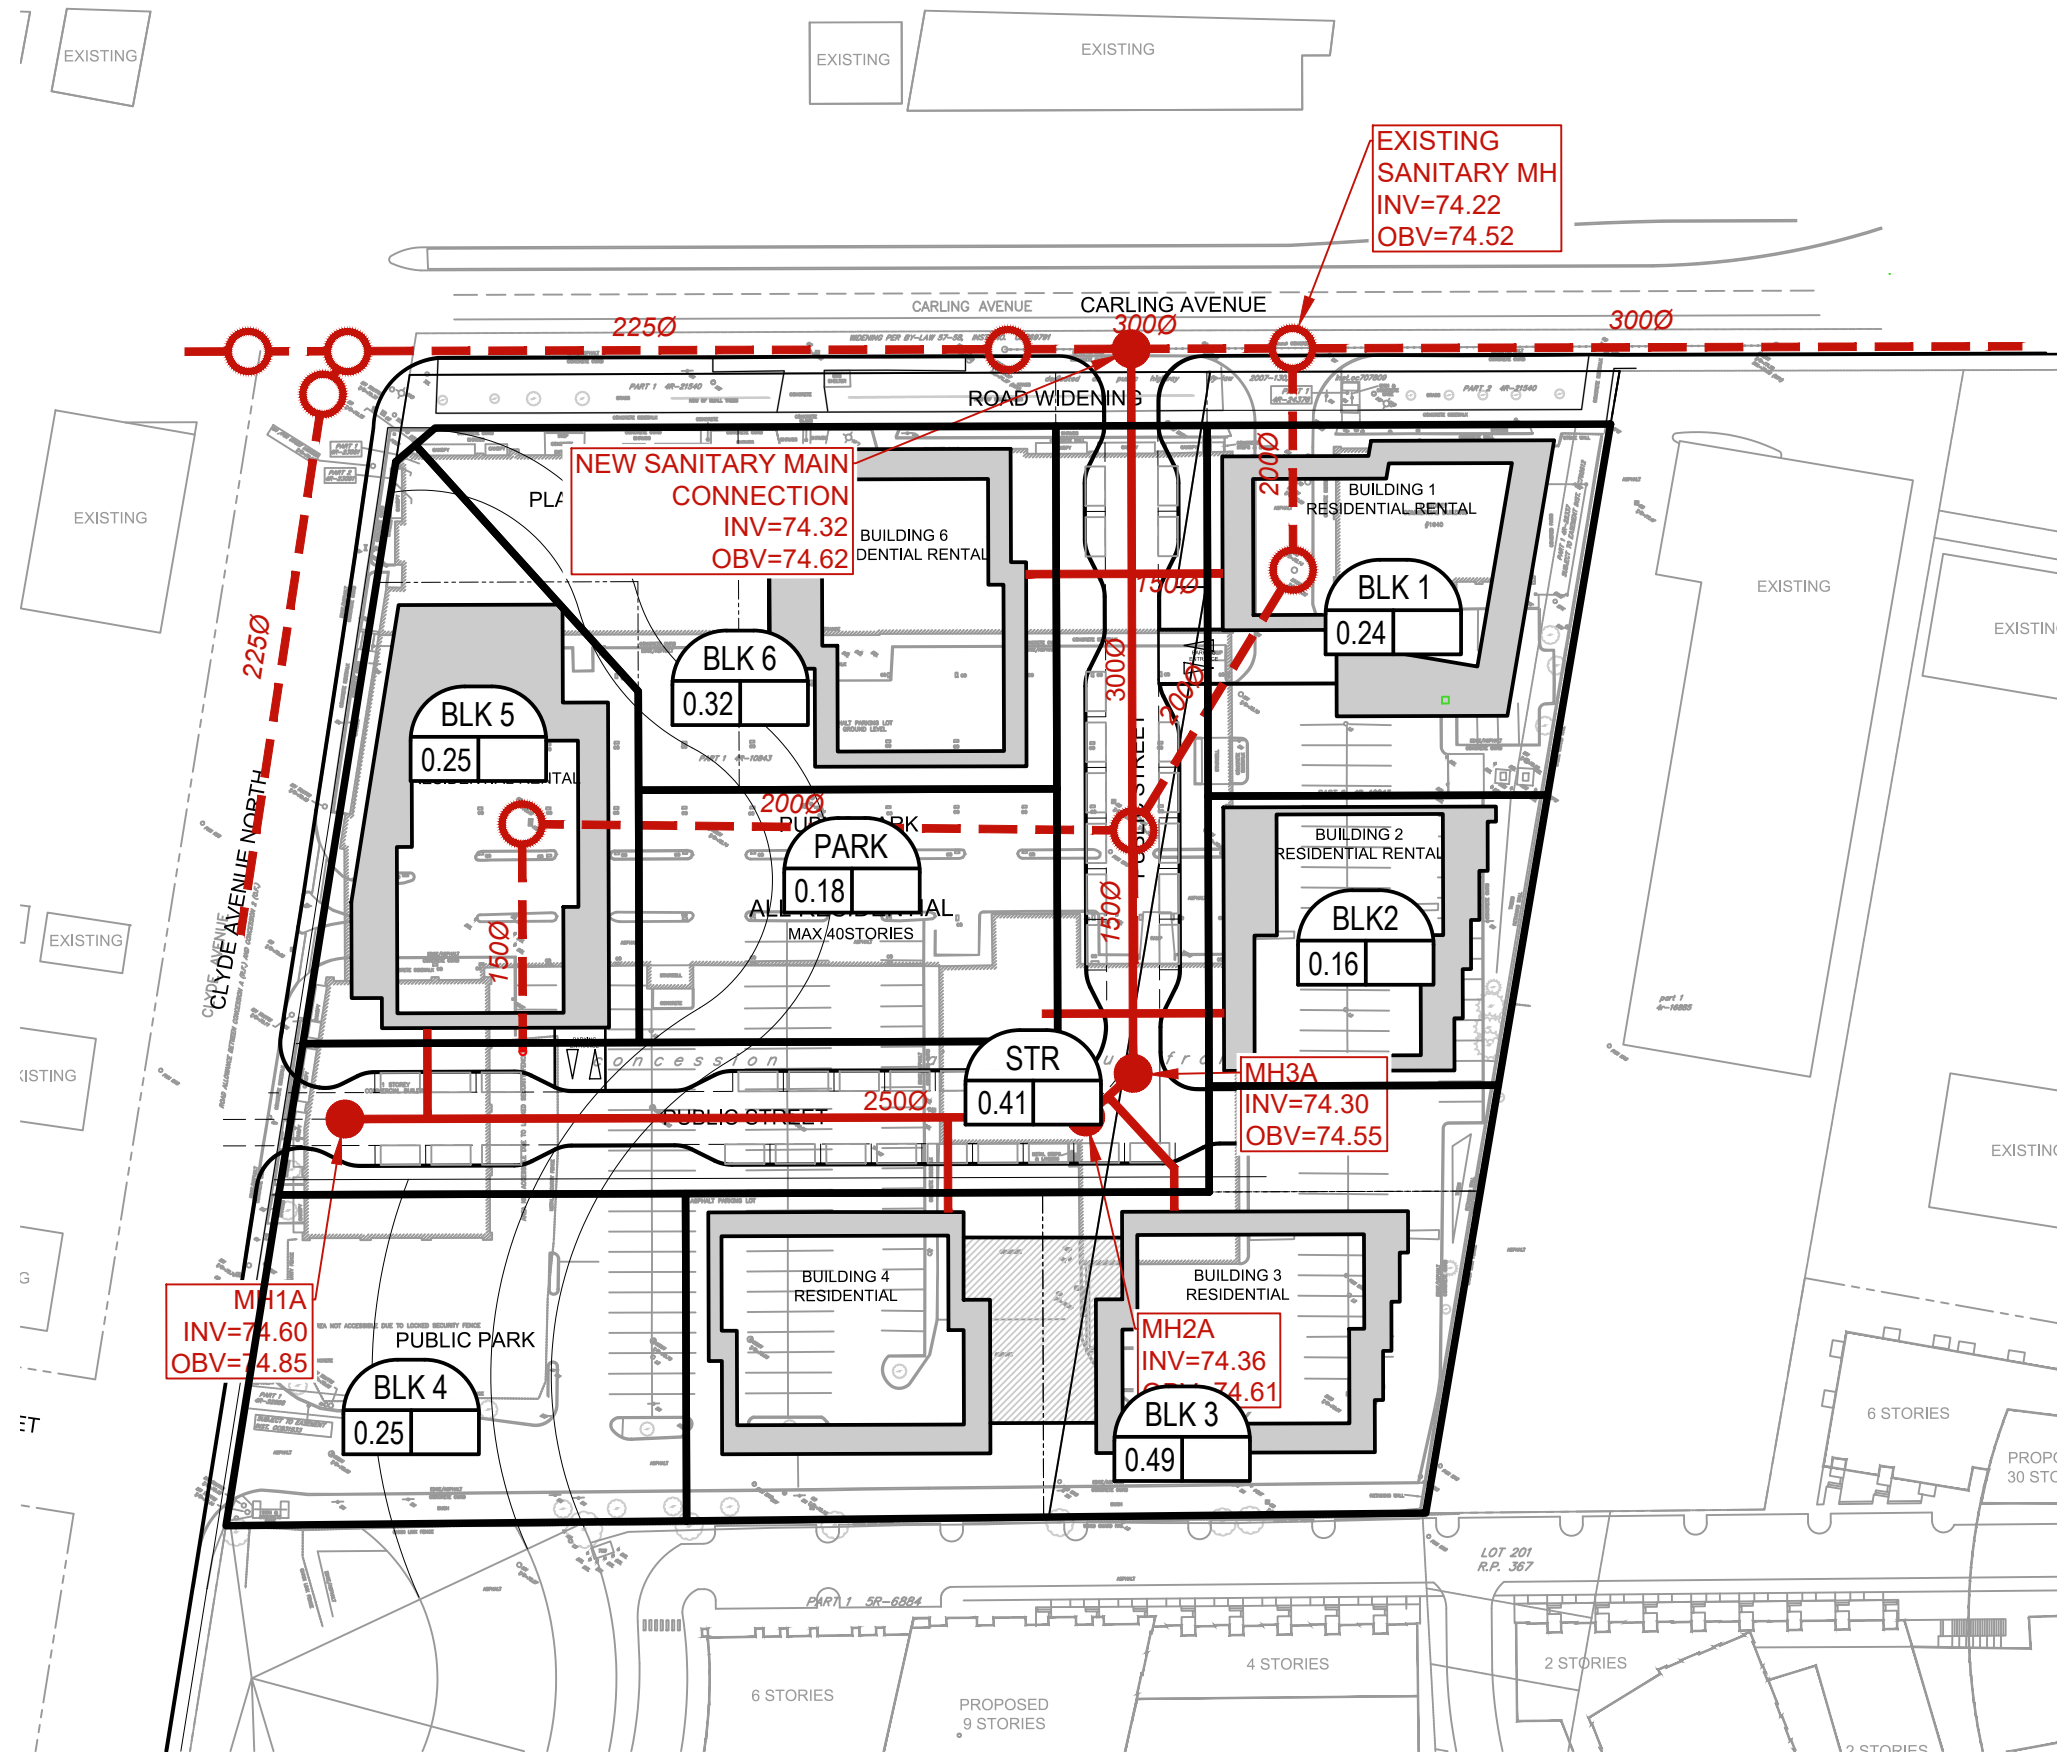

LEGEND :

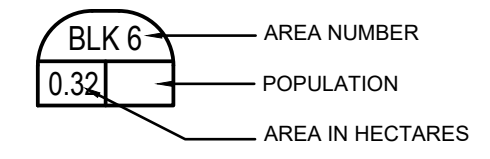

Scale: NTS Project Title: 1640 - 1660 CARLING AVE Drawing Title: CONCEPTUAL SANITARY TRIBUTARY AREA PLAN Sheet No.: FIGURE 3.2

Scale: NTS Project Title: 1640 - 1660 CARLING AVE Drawing Title: CONCEPTUAL SANITARY TRIBUTARY AREA PLAN Sheet No.: FIGURE 3.2

FIGURE 3.2
2023-10-31

CITY FILE NUMBER: (D02-02-22-0126)