



SUN/SHADOW STUDY SUMMARY


JUNE 21

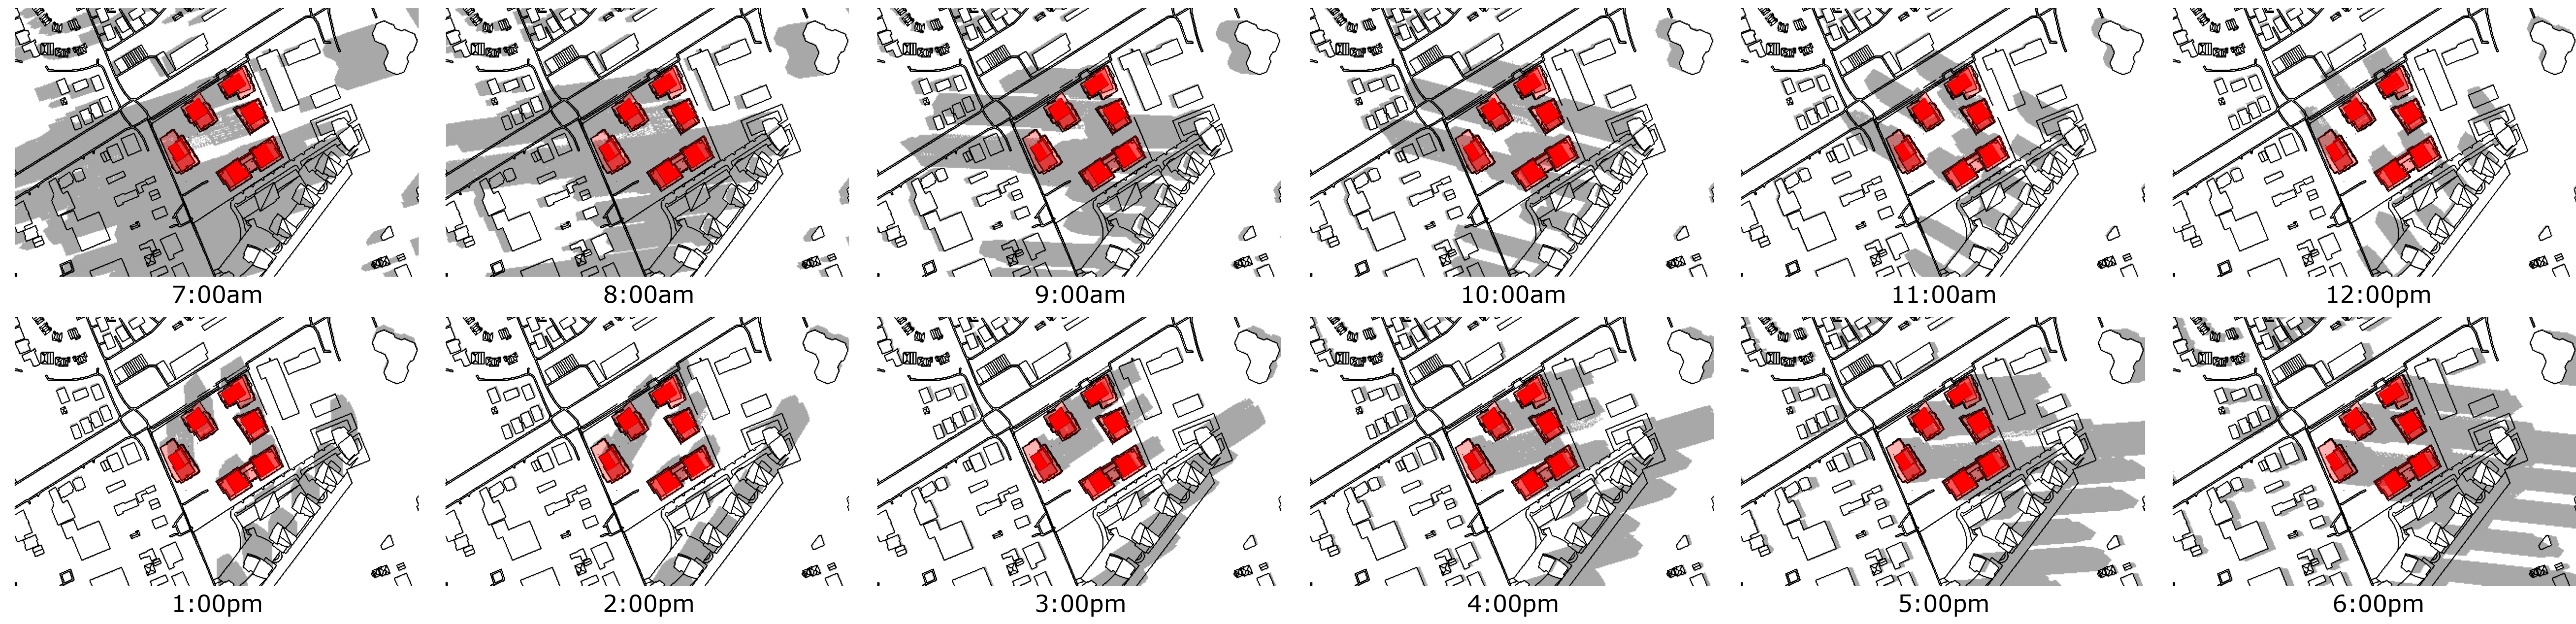

MARCH / SEPTEMBER 21

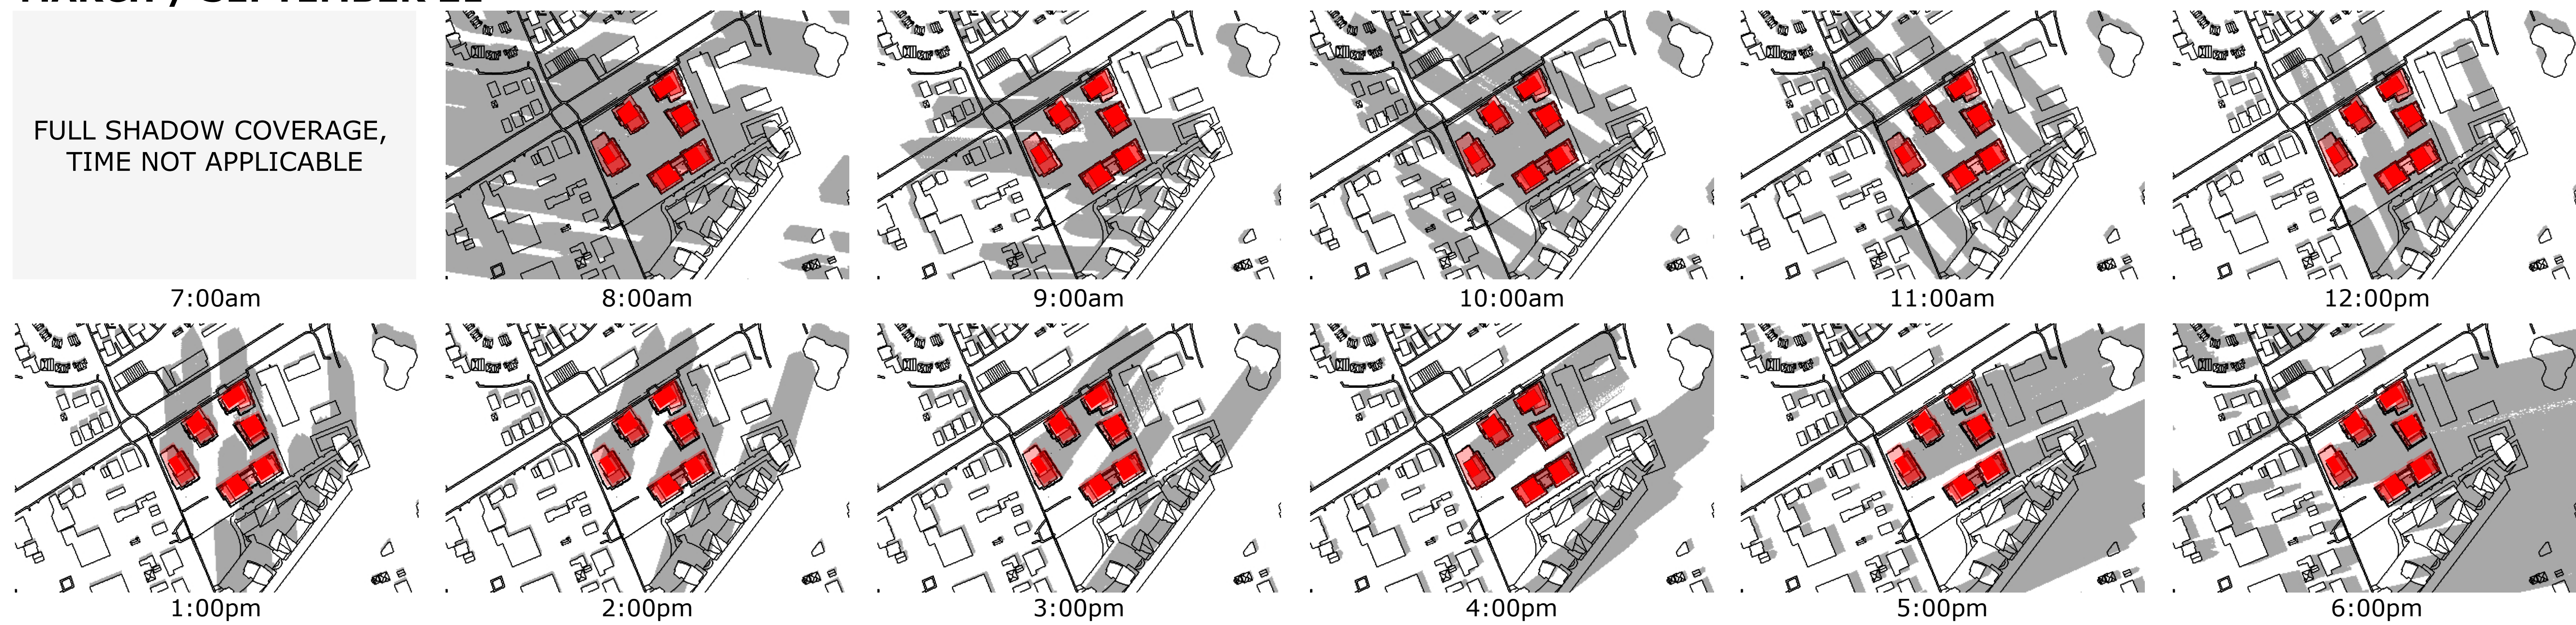

DECEMBER 21

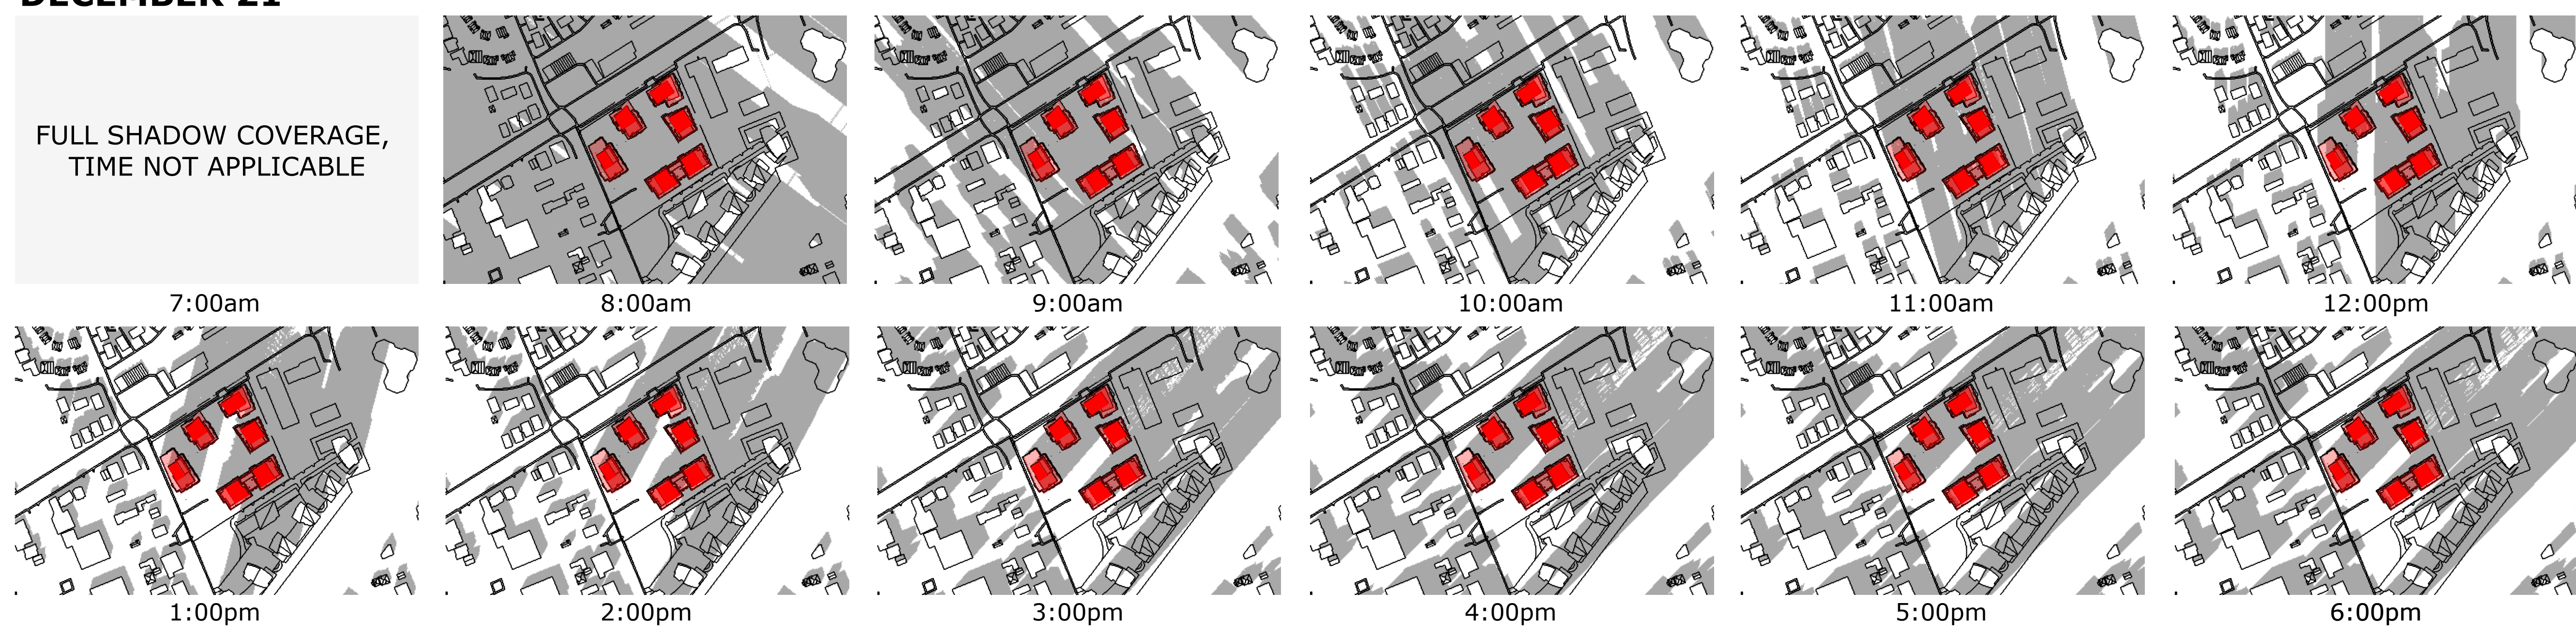

No.	Date	Revision
1	231120	Issued for Rezoning

It is the responsibility of the appropriate contractor to check and verify all dimensions on site and report all errors and/or omissions to the architect.

All contractors must comply with all pertinent codes and by-laws.

Do not scale drawings.

This drawing may not be used for construction until signed.

Copyright reserved.


Hobin Architecture Incorporated
 63 Pamela Street
 Ottawa, Ontario
 Canada K1S 5K6
 T: 613-236-7200
 F: 613-235-2005
 E: mail@hobinarc.com
 hobinarc.com





HOBIN
ARCHITECTURE

PROJECT/LOCATION:
1650-1660 CARLING AVENUE

DRAWING TITLE:
SUN/SHADOW STUDY

DRAWN BY: PB	DATE: 23.03.16	SCALE: N/A
PROJECT: 2214		DRAWING NO.:
		A306
		REVISION NO.:

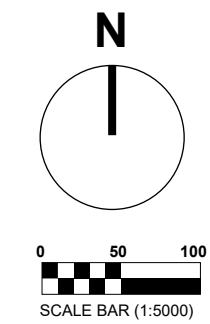

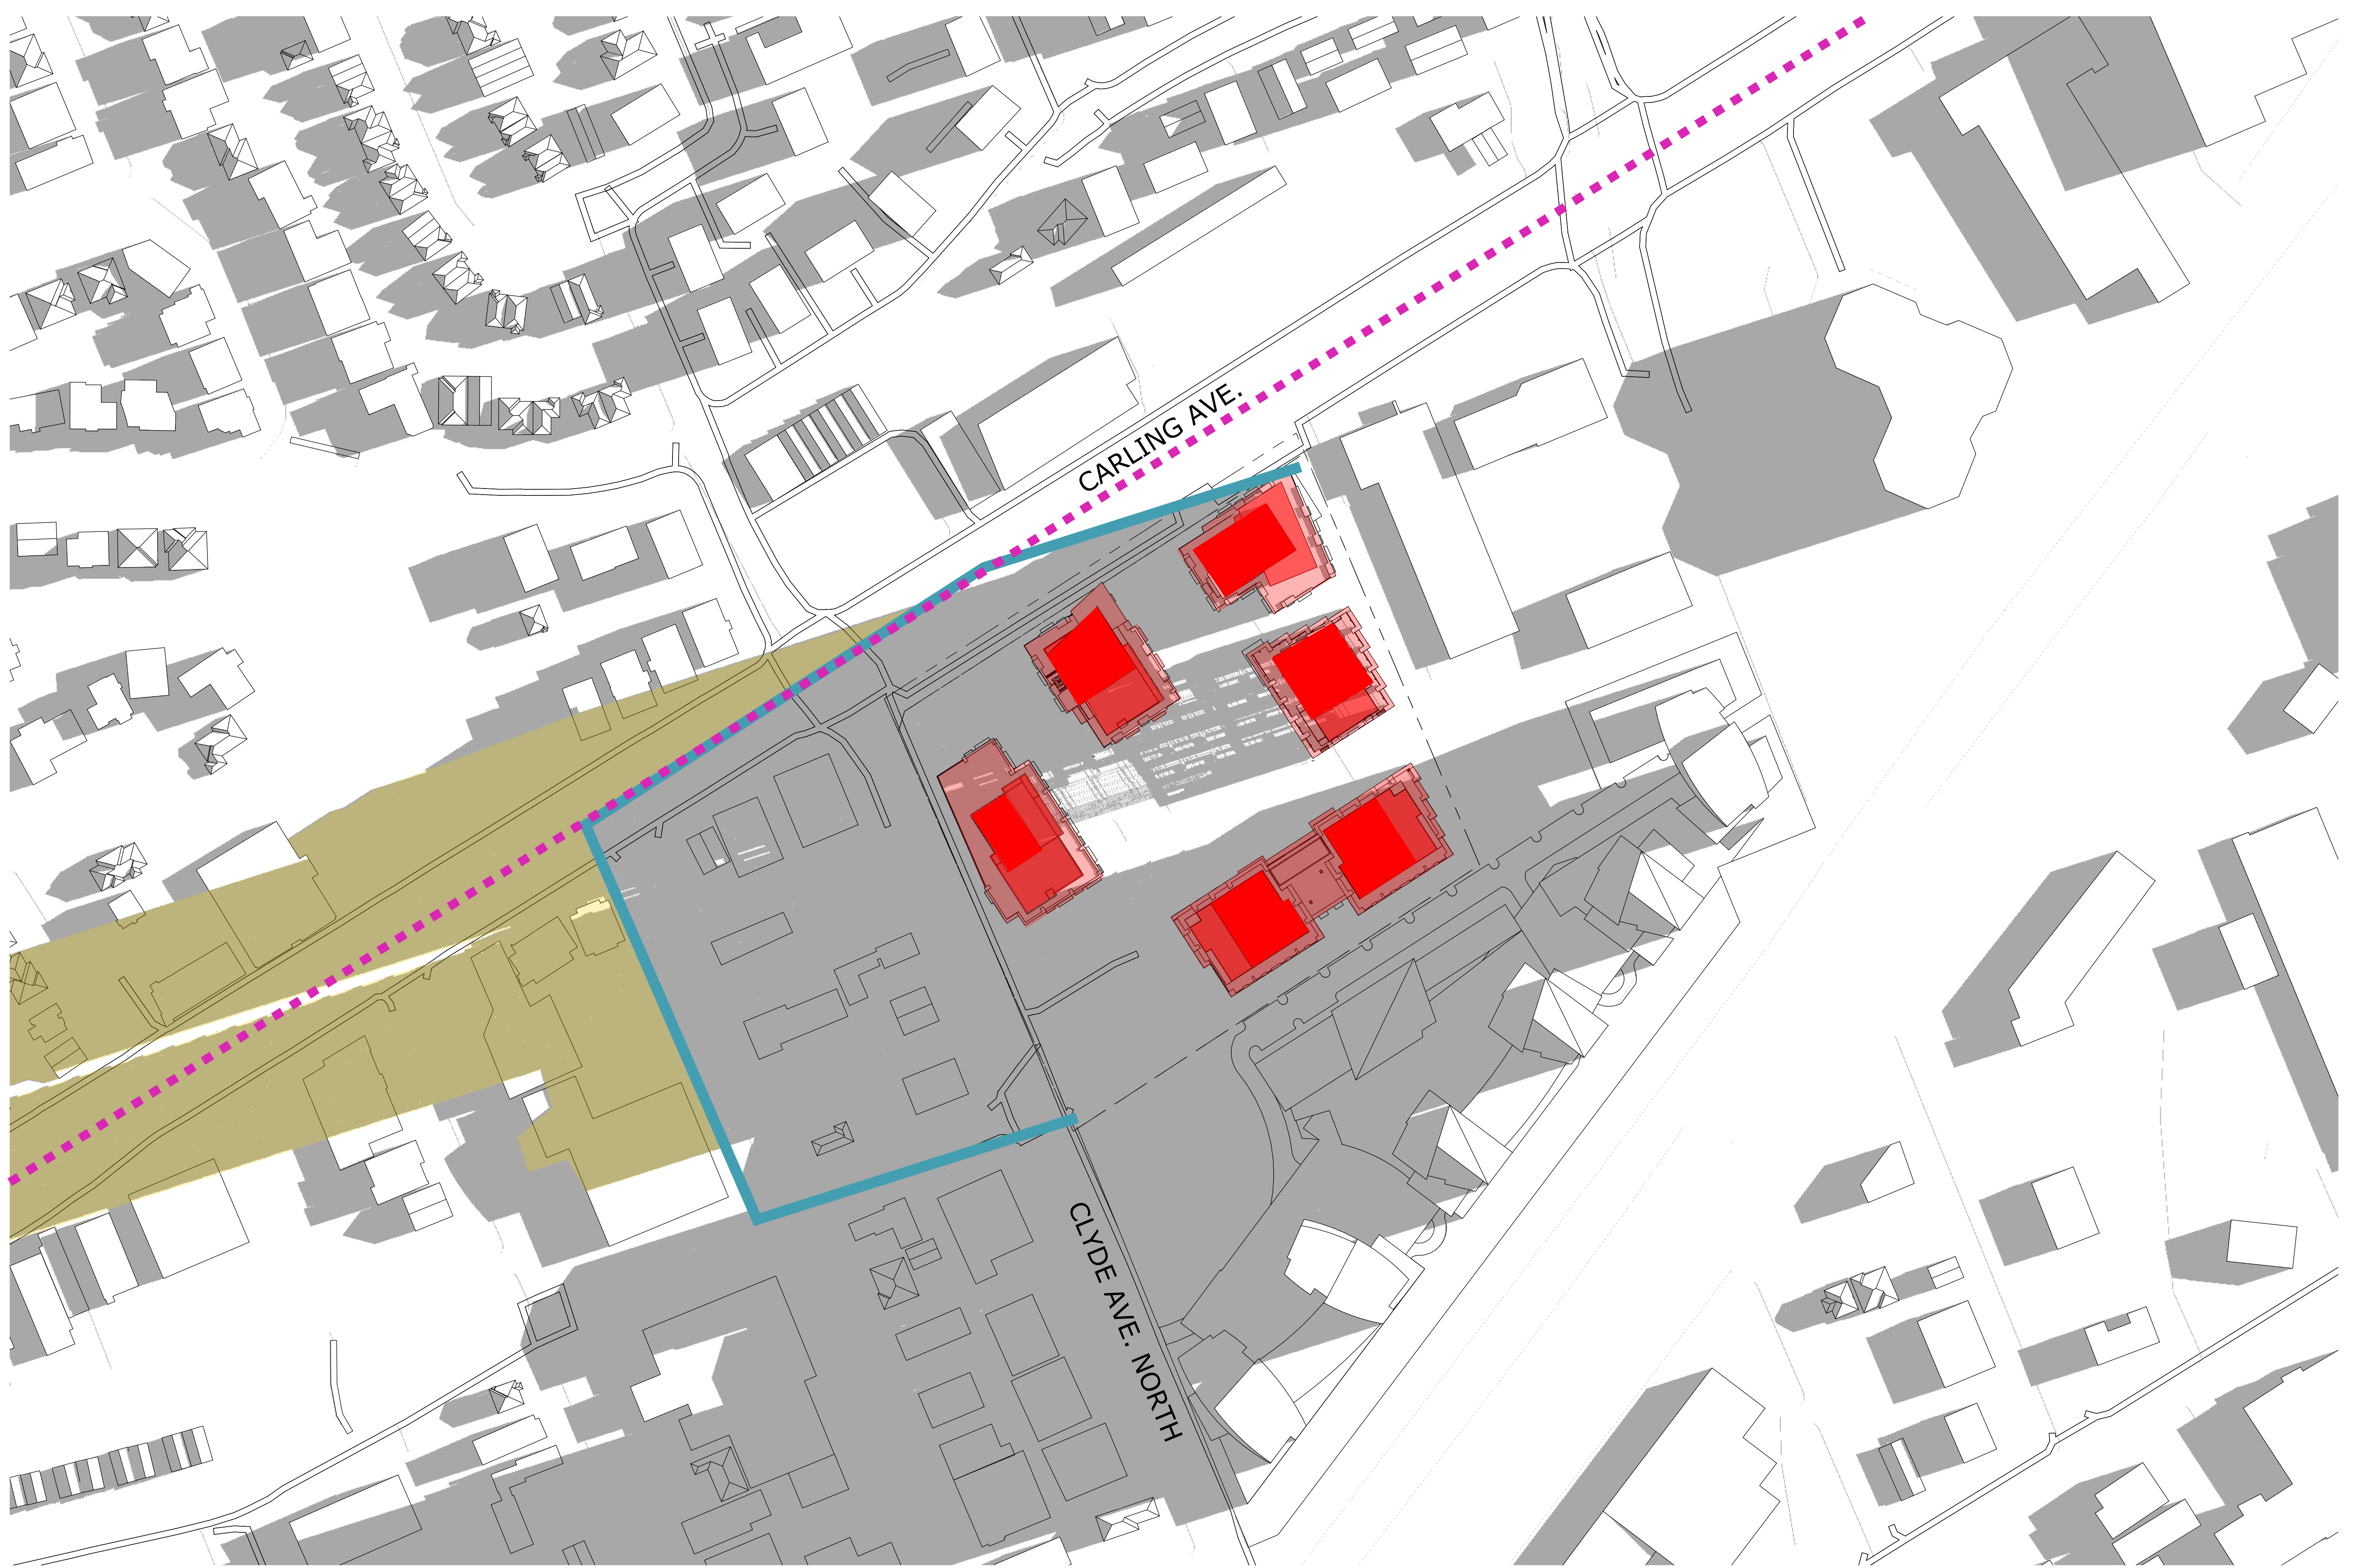


TOP-VIEW SHADOW ANALYSIS

JUNE 7:00am

APPLICATION NO.: D02-02-22-0126

LEGEND:

- Proposed Development
- New Net Shadow
- As-of-Right Shadow Outline
- Arterial Mainstreet

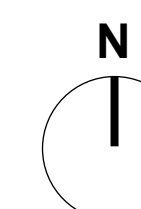

No.	Date	Revision
1	231120	Issued for Rezoning

It is the responsibility of the appropriate contractor to check and verify all dimensions on site and report all errors and/or omissions to the architect.

All contractors must comply with all pertinent codes and by-laws.

Do not scale drawings.

This drawing may not be used for construction until signed.

Copyright reserved.

Hobin Architecture Incorporated
 63 Pamela Street
 Ottawa, Ontario
 Canada K1S 5K6
 T: 613-238-7200
 F: 613-235-2005
 E: mail@hobinarc.com
 hobinarc.com



PROJECT/LOCATION:

1650-1660 CARLING AVENUE

DRAWING TITLE:

SUN/SHADOW STUDY

DRAWN BY:

PB

DATE:

23.03.16

SCALE:

1:1000

PROJECT:

2214

DRAWING NO.:

A307


REVISION NO.:





TOP-VIEW SHADOW ANALYSIS
JUNE 8:00am
 APPLICATION NO.: D02-02-22-0126

- LEGEND:**
- Proposed Development
 - New Net Shadow
 - As-of-Right Shadow Outline
 - Arterial Mainstreet

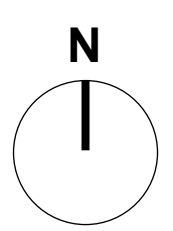

No.	Date	Revision
1	231120	Issued for Rezoning

It is the responsibility of the appropriate contractor to check and verify all dimensions on site and report all errors and/or omissions to the architect.

All contractors must comply with all pertinent codes and by-laws.

Do not scale drawings.

This drawing may not be used for construction until signed.

Copyright reserved.

Hobin Architecture Incorporated
 63 Pamela Street
 Ottawa, Ontario
 Canada K1S 5K6
 T: 613-238-7200
 F: 613-235-2005
 E: mail@hobinarc.com
 hobinarc.com


HOBIN
ARCHITECTURE

PROJECT/LOCATION:
 1650-1660 CARLING AVENUE

DRAWING TITLE:
 SUN/SHADOW STUDY

DRAWN BY: PB DATE: 23.03.16 SCALE: 1:1000

PROJECT: 2214
 DRAWING NO.: **A308**
 REVISION NO.:

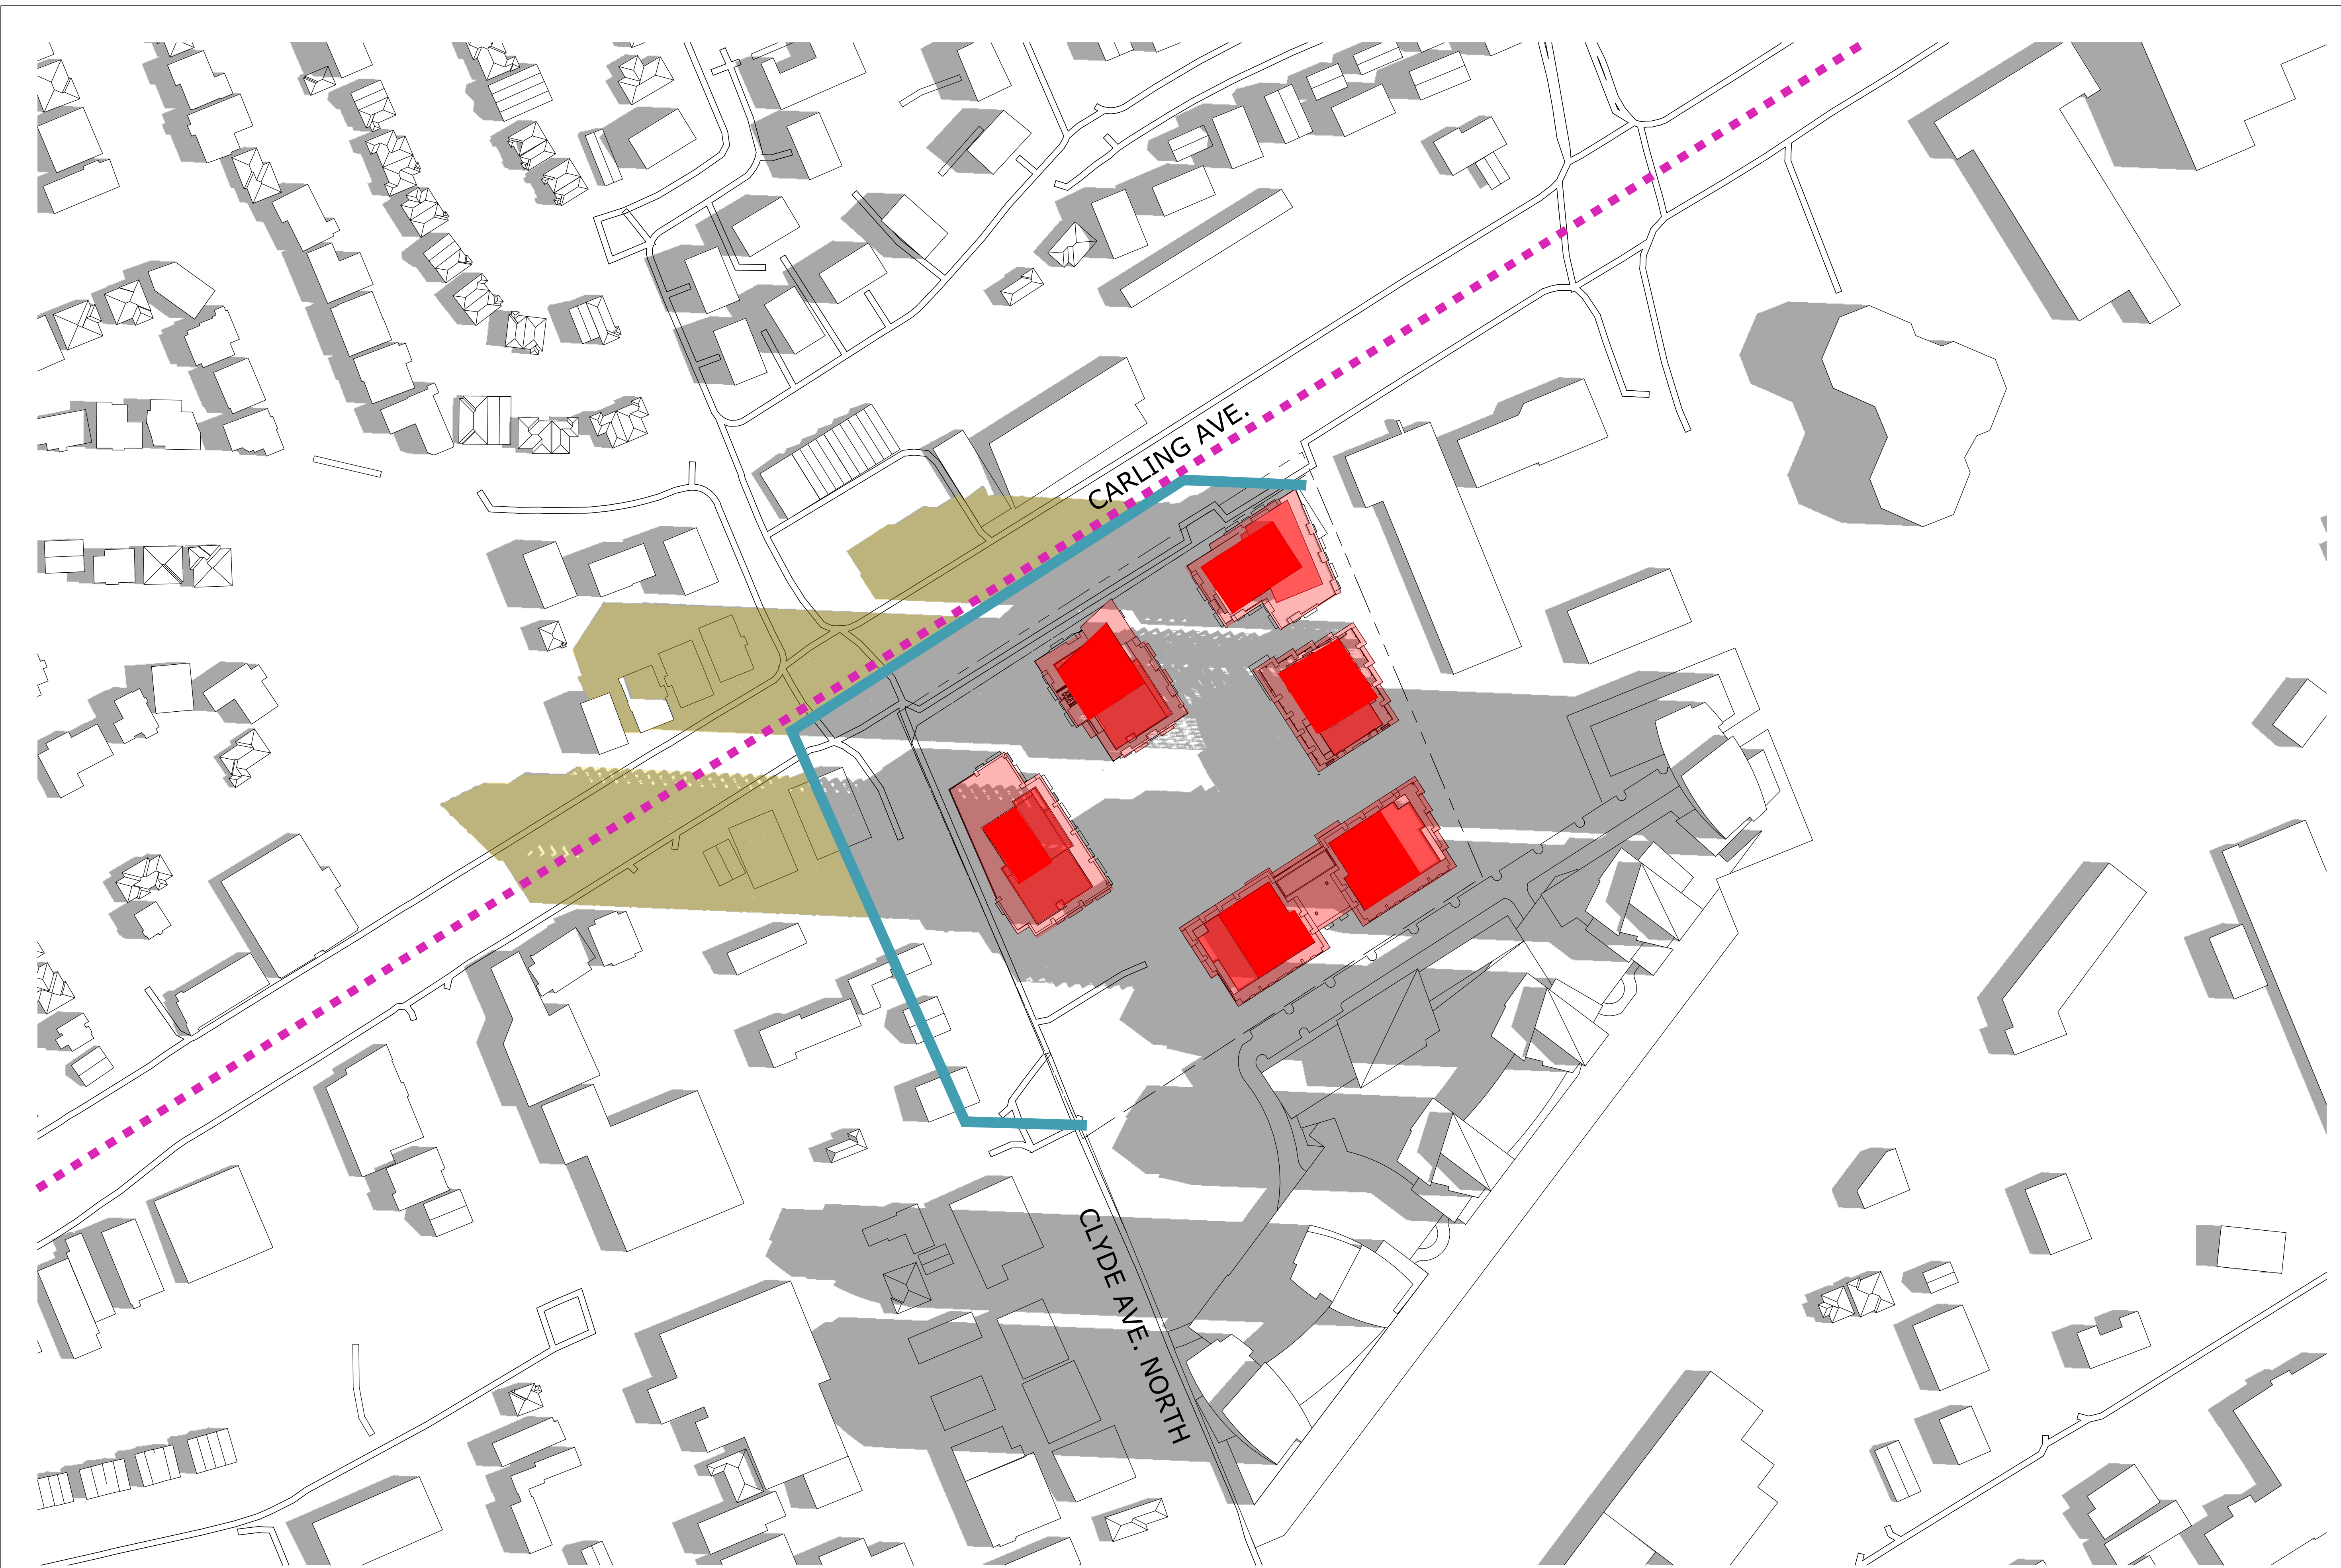


TOP-VIEW SHADOW ANALYSIS

JUNE 9:00am

APPLICATION NO.: D02-02-22-0126

LEGEND:

- Proposed Development
- New Net Shadow
- As-of-Right Shadow Outline
- Arterial Mainstreet

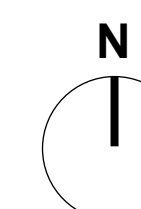

No.	Date	Revision
1	231120	Issued for Rezoning

It is the responsibility of the appropriate contractor to check and verify all dimensions on site and report all errors and/or omissions to the architect.

All contractors must comply with all pertinent codes and by-laws.

Do not scale drawings.

This drawing may not be used for construction until signed.

Copyright reserved.

Hobin Architecture Incorporated
 63 Pamela Street
 Ottawa, Ontario
 Canada K1S 5K6
 T: 613-238-7200
 F: 613-235-2005
 E: mail@hobinarc.com
 hobinarc.com



PROJECT/LOCATION:

1650-1660 CARLING AVENUE

DRAWING TITLE:

SUN/SHADOW STUDY

DRAWN BY:

DATE:

SCALE:

PB

23.03.16

1:1000


PROJECT:

2214

DRAWING NO.:

A309

REVISION NO.:

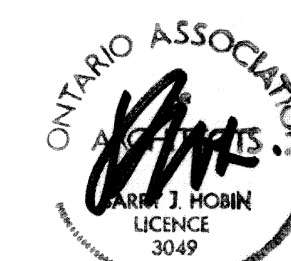




TOP-VIEW SHADOW ANALYSIS

JUNE 10:00am

APPLICATION NO.: D02-02-22-0126

LEGEND:

- Proposed Development
- New Net Shadow
- As-of-Right Shadow Outline
- Arterial Mainstreet

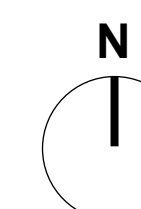

No.	Date	Revision
1	231120	Issued for Rezoning

It is the responsibility of the appropriate contractor to check and verify all dimensions on site and report all errors and/or omissions to the architect.

All contractors must comply with all pertinent codes and by-laws.

Do not scale drawings.

This drawing may not be used for construction until signed.

Copyright reserved.

Hobin Architecture Incorporated
 63 Pamela Street
 Ottawa, Ontario
 Canada K1S 5K6
 T: 613-235-7200
 F: 613-235-2005
 E: mail@hobinarc.com
 hobinarc.com



PROJECT/LOCATION:

1650-1660 CARLING AVENUE

DRAWING TITLE:

SUN/SHADOW STUDY

DRAWN BY:

DATE:

SCALE:

PB

23.03.16

1:1000

PROJECT:

2214

DRAWING NO.:

A310

REVISION NO.:






TOP-VIEW SHADOW ANALYSIS

JUNE 11:00am

APPLICATION NO.: D02-02-22-0126

LEGEND:

- Proposed Development
- New Net Shadow
- As-of-Right Shadow Outline
- Arterial Mainstreet

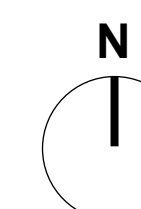

No.	Date	Revision
1	231120	Issued for Rezoning

It is the responsibility of the appropriate contractor to check and verify all dimensions on site and report all errors and/or omissions to the architect.

All contractors must comply with all pertinent codes and by-laws.

Do not scale drawings.

This drawing may not be used for construction until signed.

Copyright reserved.

Hobin Architecture Incorporated
 63 Pamela Street
 Ottawa, Ontario
 Canada K1S 5K6
 T: 613-238-7200
 F: 613-235-2005
 E: mail@hobinarc.com
 hobinarc.com

HOBIN
ARCHITECTURE

PROJECT/LOCATION:
1650-1660 CARLING AVENUE

DRAWING TITLE:
SUN/SHADOW STUDY

DRAWN BY: PB	DATE: 23.03.16	SCALE: 1:1000
PROJECT: 2214		DRAWING NO.:
		A311
REVISION NO.:		




TOP-VIEW SHADOW ANALYSIS

JUNE 12:00pm

APPLICATION NO.: D02-02-22-0126

LEGEND:

- Proposed Development
- New Net Shadow
- As-of-Right Shadow Outline
- Arterial Mainstreet

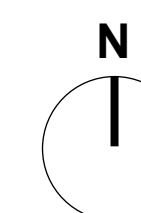

No.	Date	Revision
1	231120	Issued for Rezoning

It is the responsibility of the appropriate contractor to check and verify all dimensions on site and report all errors and/or omissions to the architect.

All contractors must comply with all pertinent codes and by-laws.

Do not scale drawings.

This drawing may not be used for construction until signed.

Copyright reserved.

Hobin Architecture Incorporated
 63 Pamela Street
 Ottawa, Ontario
 Canada K1S 5K6
 T: 613-238-7200
 F: 613-235-2005
 E: mail@hobinarc.com
 hobinarc.com

HOBIN
ARCHITECTURE

PROJECT/LOCATION:
 1650-1660 CARLING AVENUE

DRAWING TITLE:
 SUN/SHADOW STUDY

DRAWN BY: PB	DATE: 23.03.16	SCALE: 1:1000
PROJECT: 2214		DRAWING NO.:
		A312
REVISION NO.:		




TOP-VIEW SHADOW ANALYSIS

JUNE 1:00pm

APPLICATION NO.: D02-02-22-0126

LEGEND:

- Proposed Development
- New Net Shadow
- As-of-Right Shadow Outline
- Arterial Mainstreet

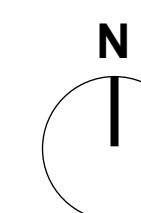

No.	Date	Revision
1	231120	Issued for Rezoning

It is the responsibility of the appropriate contractor to check and verify all dimensions on site and report all errors and/or omissions to the architect.

All contractors must comply with all pertinent codes and by-laws.

Do not scale drawings.

This drawing may not be used for construction until signed.

Copyright reserved.

Hobin Architecture Incorporated
 63 Pamela Street
 Ottawa, Ontario
 Canada K1S 5K6
 T: 613-238-7200
 F: 613-235-2005
 E: mail@hobinarc.com
 hobinarc.com



PROJECT/LOCATION:

1650-1660 CARLING AVENUE

DRAWING TITLE:

SUN/SHADOW STUDY

DRAWN BY:

PB

DATE:

23.03.16

SCALE:

1:1000

PROJECT:

2214

DRAWING NO.:

A313

REVISION NO.:






TOP-VIEW SHADOW ANALYSIS

JUNE 2:00pm

APPLICATION NO.: D02-02-22-0126

LEGEND:

- Proposed Development
- New Net Shadow
- As-of-Right Shadow Outline
- Arterial Mainstreet

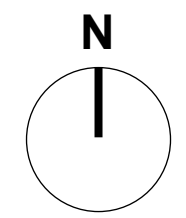

No.	Date	Revision
1	231120	Issued for Rezoning

It is the responsibility of the appropriate contractor to check and verify all dimensions on site and report all errors and/or omissions to the architect.

All contractors must comply with all pertinent codes and by-laws.

Do not scale drawings.

This drawing may not be used for construction until signed.

Copyright reserved.

Hobin Architecture Incorporated
 63 Pamela Street
 Ottawa, Ontario
 Canada K1S 5K6
 T: 613-238-7200
 F: 613-235-2005
 E: mail@hobinarc.com
 hobinarc.com



PROJECT/LOCATION:
 1650-1660 CARLING AVENUE

DRAWING TITLE:
 SUN/SHADOW STUDY

DRAWN BY: PB DATE: 23.03.16 SCALE: 1:1000

PROJECT: 2214
 DRAWING NO.: **A314**
 REVISION NO.:






TOP-VIEW SHADOW ANALYSIS

JUNE 3:00pm

APPLICATION NO.: D02-02-22-0126

LEGEND:

- Proposed Development
- New Net Shadow
- As-of-Right Shadow Outline
- Arterial Mainstreet

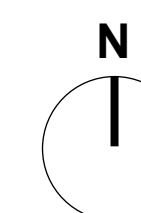

No.	Date	Revision
1	231120	Issued for Rezoning

It is the responsibility of the appropriate contractor to check and verify all dimensions on site and report all errors and/or omissions to the architect.

All contractors must comply with all pertinent codes and by-laws.

Do not scale drawings.

This drawing may not be used for construction until signed.

Copyright reserved.

Hobin Architecture Incorporated
 63 Pamela Street
 Ottawa, Ontario
 Canada K1S 5K6
 T: 613-238-7200
 F: 613-235-2005
 E: mail@hobinarc.com
 hobinarc.com

HOBIN
ARCHITECTURE

PROJECT/LOCATION:
1650-1660 CARLING AVENUE

DRAWING TITLE:
SUN/SHADOW STUDY

DRAWN BY: PB DATE: 23.03.16 SCALE: 1:1000

PROJECT: 2214
DRAWING NO.: **A315**
REVISION NO.:




TOP-VIEW SHADOW ANALYSIS

JUNE 4:00pm

APPLICATION NO.: D02-02-22-0126

LEGEND:

- Proposed Development
- New Net Shadow
- As-of-Right Shadow Outline
- Arterial Mainstreet

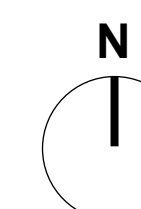

No.	Date	Revision
1	231120	Issued for Rezoning

It is the responsibility of the appropriate contractor to check and verify all dimensions on site and report all errors and/or omissions to the architect.

All contractors must comply with all pertinent codes and by-laws.

Do not scale drawings.

This drawing may not be used for construction until signed.

Copyright reserved.

Hobin Architecture Incorporated
 63 Pamela Street
 Ottawa, Ontario
 Canada K1S 5K6
 T: 613-238-7200
 F: 613-235-2005
 E: mail@hobinarc.com
 hobinarc.com

HOBIN
ARCHITECTURE

PROJECT/LOCATION:
1650-1660 CARLING AVENUE


DRAWING TITLE:
SUN/SHADOW STUDY

DRAWN BY: PB	DATE: 23.03.16	SCALE: 1:1000
PROJECT: 2214		DRAWING NO.:
		A316
REVISION NO.:		



TOP-VIEW SHADOW ANALYSIS
JUNE 5:00pm
 APPLICATION NO.: D02-02-22-0126

- LEGEND:**
- Proposed Development
 - New Net Shadow
 - As-of-Right Shadow Outline
 - Arterial Mainstreet

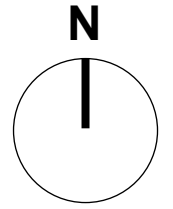

No.	Date	Revision
1	231120	Issued for Rezoning

It is the responsibility of the appropriate contractor to check and verify all dimensions on site and report all errors and/or omissions to the architect.

All contractors must comply with all pertinent codes and by-laws.

Do not scale drawings.

This drawing may not be used for construction until signed.

Copyright reserved.

Hobin Architecture Incorporated
 63 Pamela Street
 Ottawa, Ontario
 Canada K1S 5K6
 T: 613-238-7200
 F: 613-235-2005
 E: mail@hobinarc.com
 hobinarc.com

HOBIN
ARCHITECTURE

PROJECT/LOCATION:
 1650-1660 CARLING AVENUE


DRAWING TITLE:
 SUN/SHADOW STUDY

DRAWN BY: PB DATE: 23.03.16 SCALE: 1:1000

PROJECT: 2214
 DRAWING NO.: **A317**


REVISION NO.:



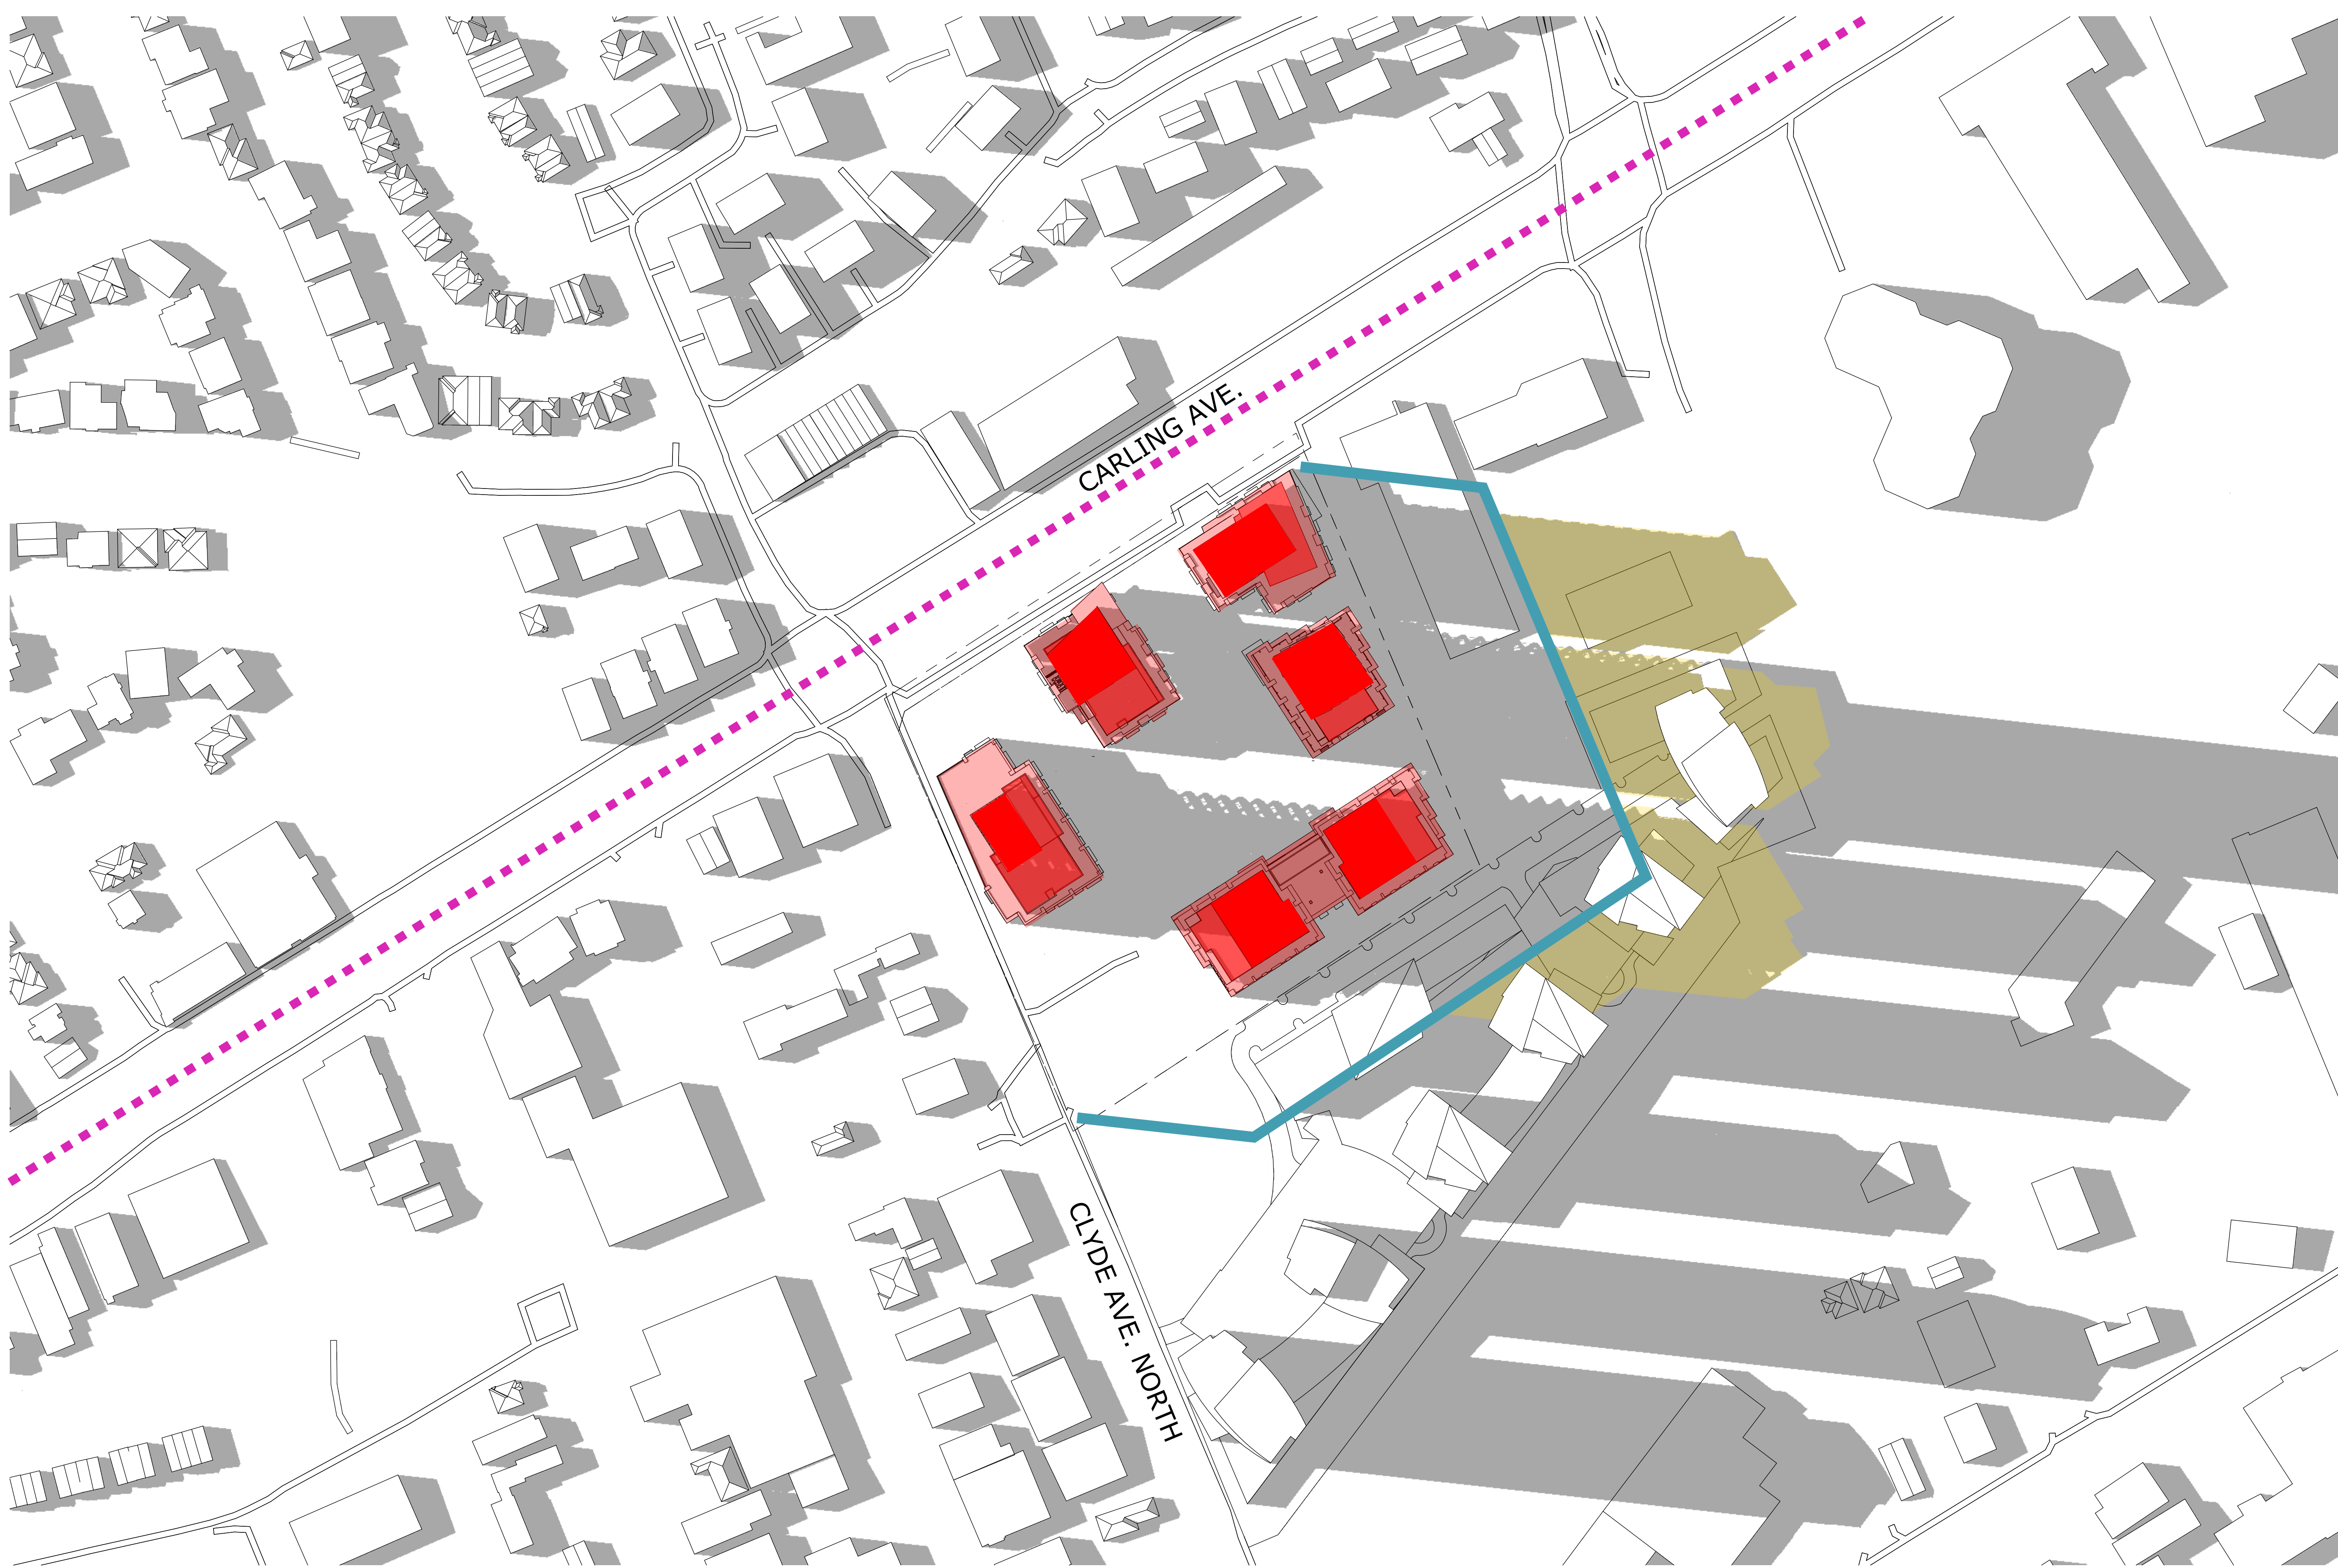

TOP-VIEW SHADOW ANALYSIS
JUNE 6:00pm
 APPLICATION NO.: D02-02-22-0126

LEGEND:
■ Proposed Development
■ New Net Shadow
— As-of-Right Shadow Outline
- - - Arterial Mainstreet

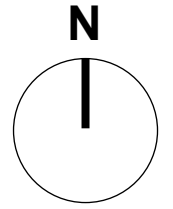

No.	Date	Revision
1	231120	Issued for Rezoning

It is the responsibility of the appropriate contractor to check and verify all dimensions on site and report all errors and/or omissions to the architect.
 All contractors must comply with all pertinent codes and by-laws.
 Do not scale drawings.
 This drawing may not be used for construction until signed.
 Copyright reserved.

Hobin Architecture Incorporated
 63 Pamela Street
 Ottawa, Ontario
 Canada K1S 5K6
 T: 613-238-7200
 F: 613-235-2005
 E: mail@hobinarc.com
 hobinarc.com

HOBIN
 ARCHITECTURE





PROJECT/LOCATION:
 1650-1660 CARLING AVENUE


DRAWING TITLE:
 SUN/SHADOW STUDY

DRAWN BY: PB	DATE: 23.03.16	SCALE: 1:1000
		PROJECT: 2214
		DRAWING NO.: A318
REVISION NO.:		

FULL SHADOW COVERAGE, TIME NOT APPLICABLE

TOP-VIEW SHADOW ANALYSIS
MAR/SEPT 7:00am
 APPLICATION NO.: D02-02-22-0126

LEGEND:
 Proposed Development
 As-of-Right Shadow Outline
 New Net Shadow
 Arterial Mainstreet

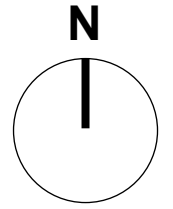

No.	Date	Revision
1	231120	Issued for Rezoning

It is the responsibility of the appropriate contractor to check and verify all dimensions on site and report all errors and/or omissions to the architect.

All contractors must comply with all pertinent codes and by-laws.

Do not scale drawings.

This drawing may not be used for construction until signed.

Copyright reserved.

Hobin Architecture Incorporated
 63 Pamela Street
 Ottawa, Ontario
 Canada K1S 5K6
 T: 613-238-7200
 F: 613-235-2005
 E: mail@hobinarc.com
 hobinarc.com




HOBIN
ARCHITECTURE

PROJECT/LOCATION:
 1650-1660 CARLING AVENUE

DRAWING TITLE:
 SUN/SHADOW STUDY

DRAWN BY: PB DATE: 23.03.16 SCALE: 1:1000

PROJECT: 2214
 DRAWING NO.: **A319**
 REVISION NO.:






TOP-VIEW SHADOW ANALYSIS

MAR/SEPT 8:00am

APPLICATION NO.: D02-02-22-0126

LEGEND:

- Proposed Development
- New Net Shadow
- As-of-Right Shadow Outline
- Arterial Mainstreet

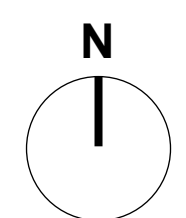

Hobin Architecture Incorporated
 63 Pamela Street
 Ottawa, Ontario
 Canada K1S 5K6
 T: 613-238-7200
 F: 613-235-2005
 E: mail@hobinarc.com
 hobinarc.com



HOBIN
ARCHITECTURE

PROJECT/LOCATION:
1650-1660 CARLING AVENUE

DRAWING TITLE:
SUN/SHADOW STUDY


DRAWN BY: PB DATE: 23.03.16 SCALE: 1:1000

PROJECT: 2214

DRAWING NO.: **A320**


REVISION NO.:



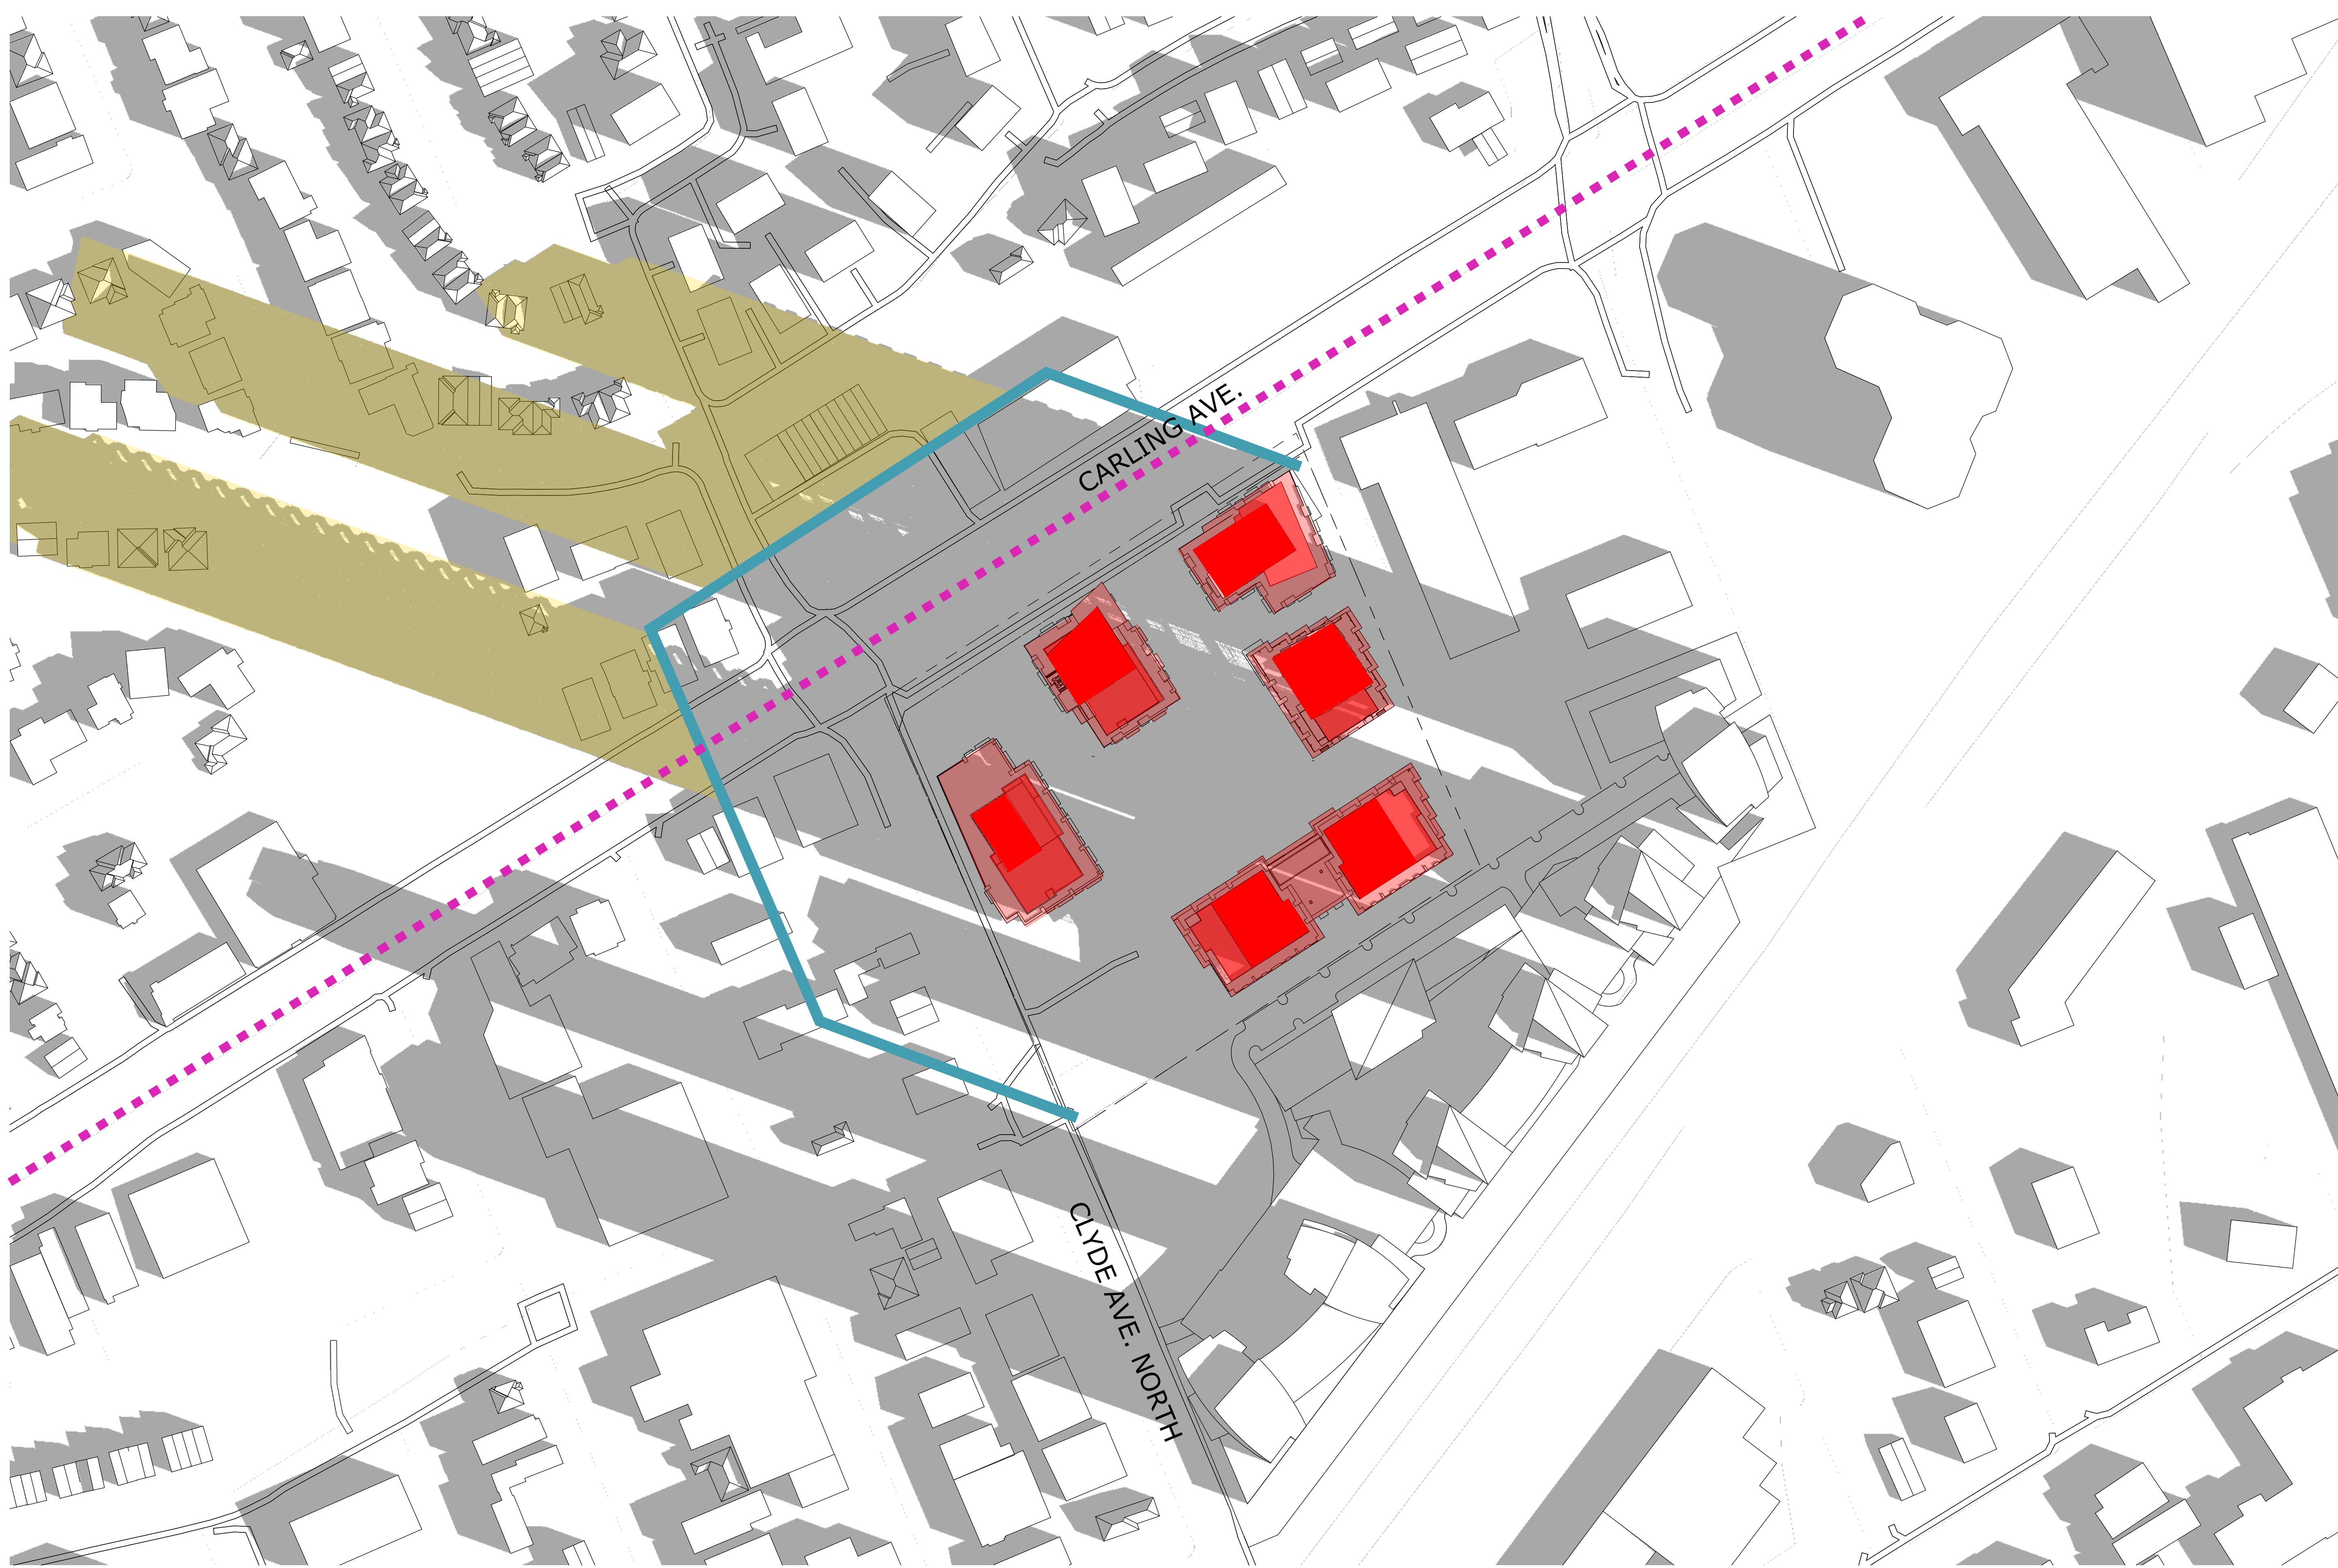

TOP-VIEW SHADOW ANALYSIS
MAR/SEPT 9:00am
 APPLICATION NO.: D02-02-22-0126

- LEGEND:**
- Proposed Development
 - New Net Shadow
 - As-of-Right Shadow Outline
 - Arterial Mainstreet

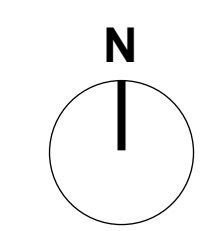

No.	Date	Revision
1	231120	Issued for Rezoning

It is the responsibility of the appropriate contractor to check and verify all dimensions on site and report all errors and/or omissions to the architect.

All contractors must comply with all pertinent codes and by-laws.

Do not scale drawings.

This drawing may not be used for construction until signed.

Copyright reserved.

Hobin Architecture Incorporated
 63 Pamela Street
 Ottawa, Ontario
 Canada K1S 5K6
 T: 613-238-7200
 F: 613-235-2005
 E: mail@hobinarc.com
 hobinarc.com

HOBIN
ARCHITECTURE

PROJECT/LOCATION:
 1650-1660 CARLING AVENUE


DRAWING TITLE:
 SUN/SHADOW STUDY

DRAWN BY: PB DATE: 23.03.16 SCALE: 1:1000

PROJECT: 2214
 DRAWING NO.: **A321**



REVISION NO.:



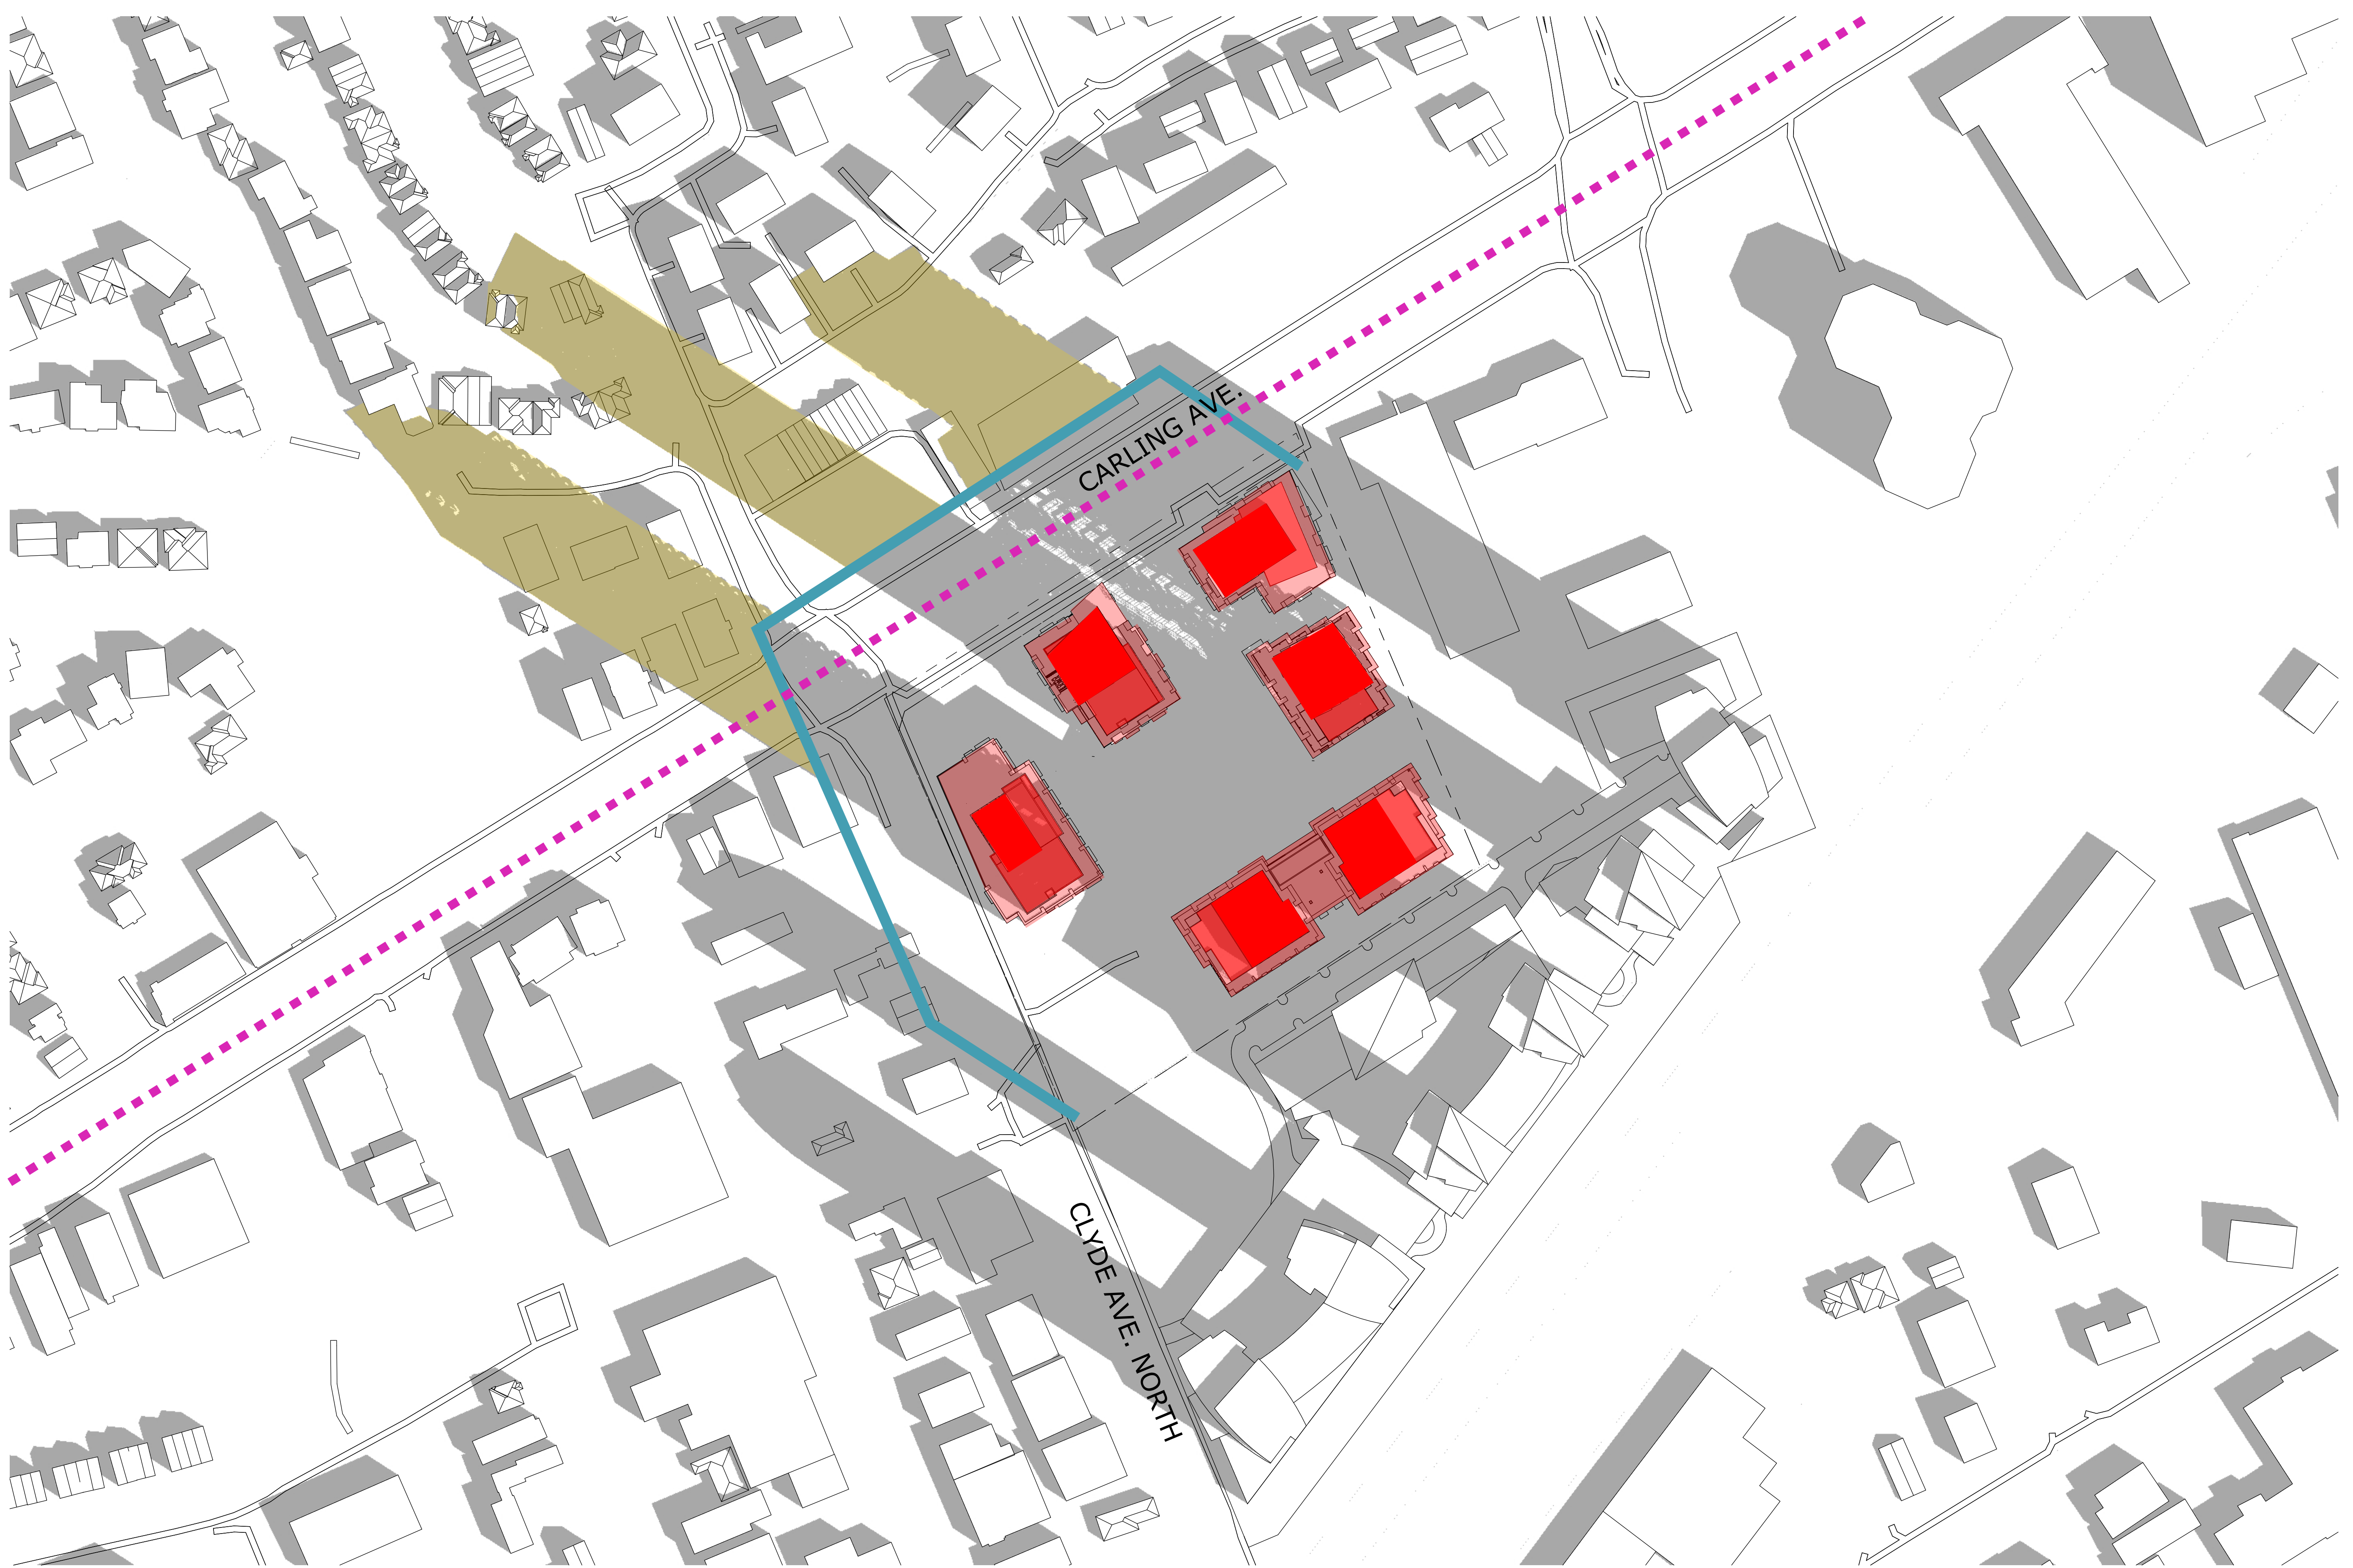

TOP-VIEW SHADOW ANALYSIS
MAR/SEPT 10:00am
 APPLICATION NO.: D02-02-22-0126

- LEGEND:**
- Proposed Development
 - New Net Shadow
 - As-of-Right Shadow Outline
 - Arterial Mainstreet

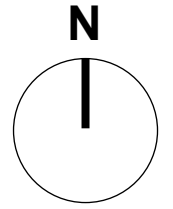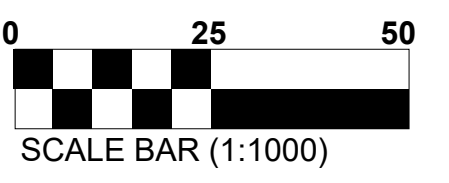

No.	Date	Revision
1	231120	Issued for Rezoning

It is the responsibility of the appropriate contractor to check and verify all dimensions on site and report all errors and/or omissions to the architect.

All contractors must comply with all pertinent codes and by-laws.

Do not scale drawings.

This drawing may not be used for construction until signed.

Copyright reserved.

Hobin Architecture Incorporated
 63 Pamela Street
 Ottawa, Ontario
 Canada K1S 5K6
 T: 613-238-7200
 F: 613-235-2005
 E: mail@hobinarc.com
 hobinarc.com

HOBIN
ARCHITECTURE

PROJECT/LOCATION:
 1650-1660 CARLING AVENUE


DRAWING TITLE:
 SUN/SHADOW STUDY

DRAWN BY: PB DATE: 23.03.16 SCALE: 1:1000

PROJECT: 2214
 DRAWING NO.: **A322**

REVISION NO.:



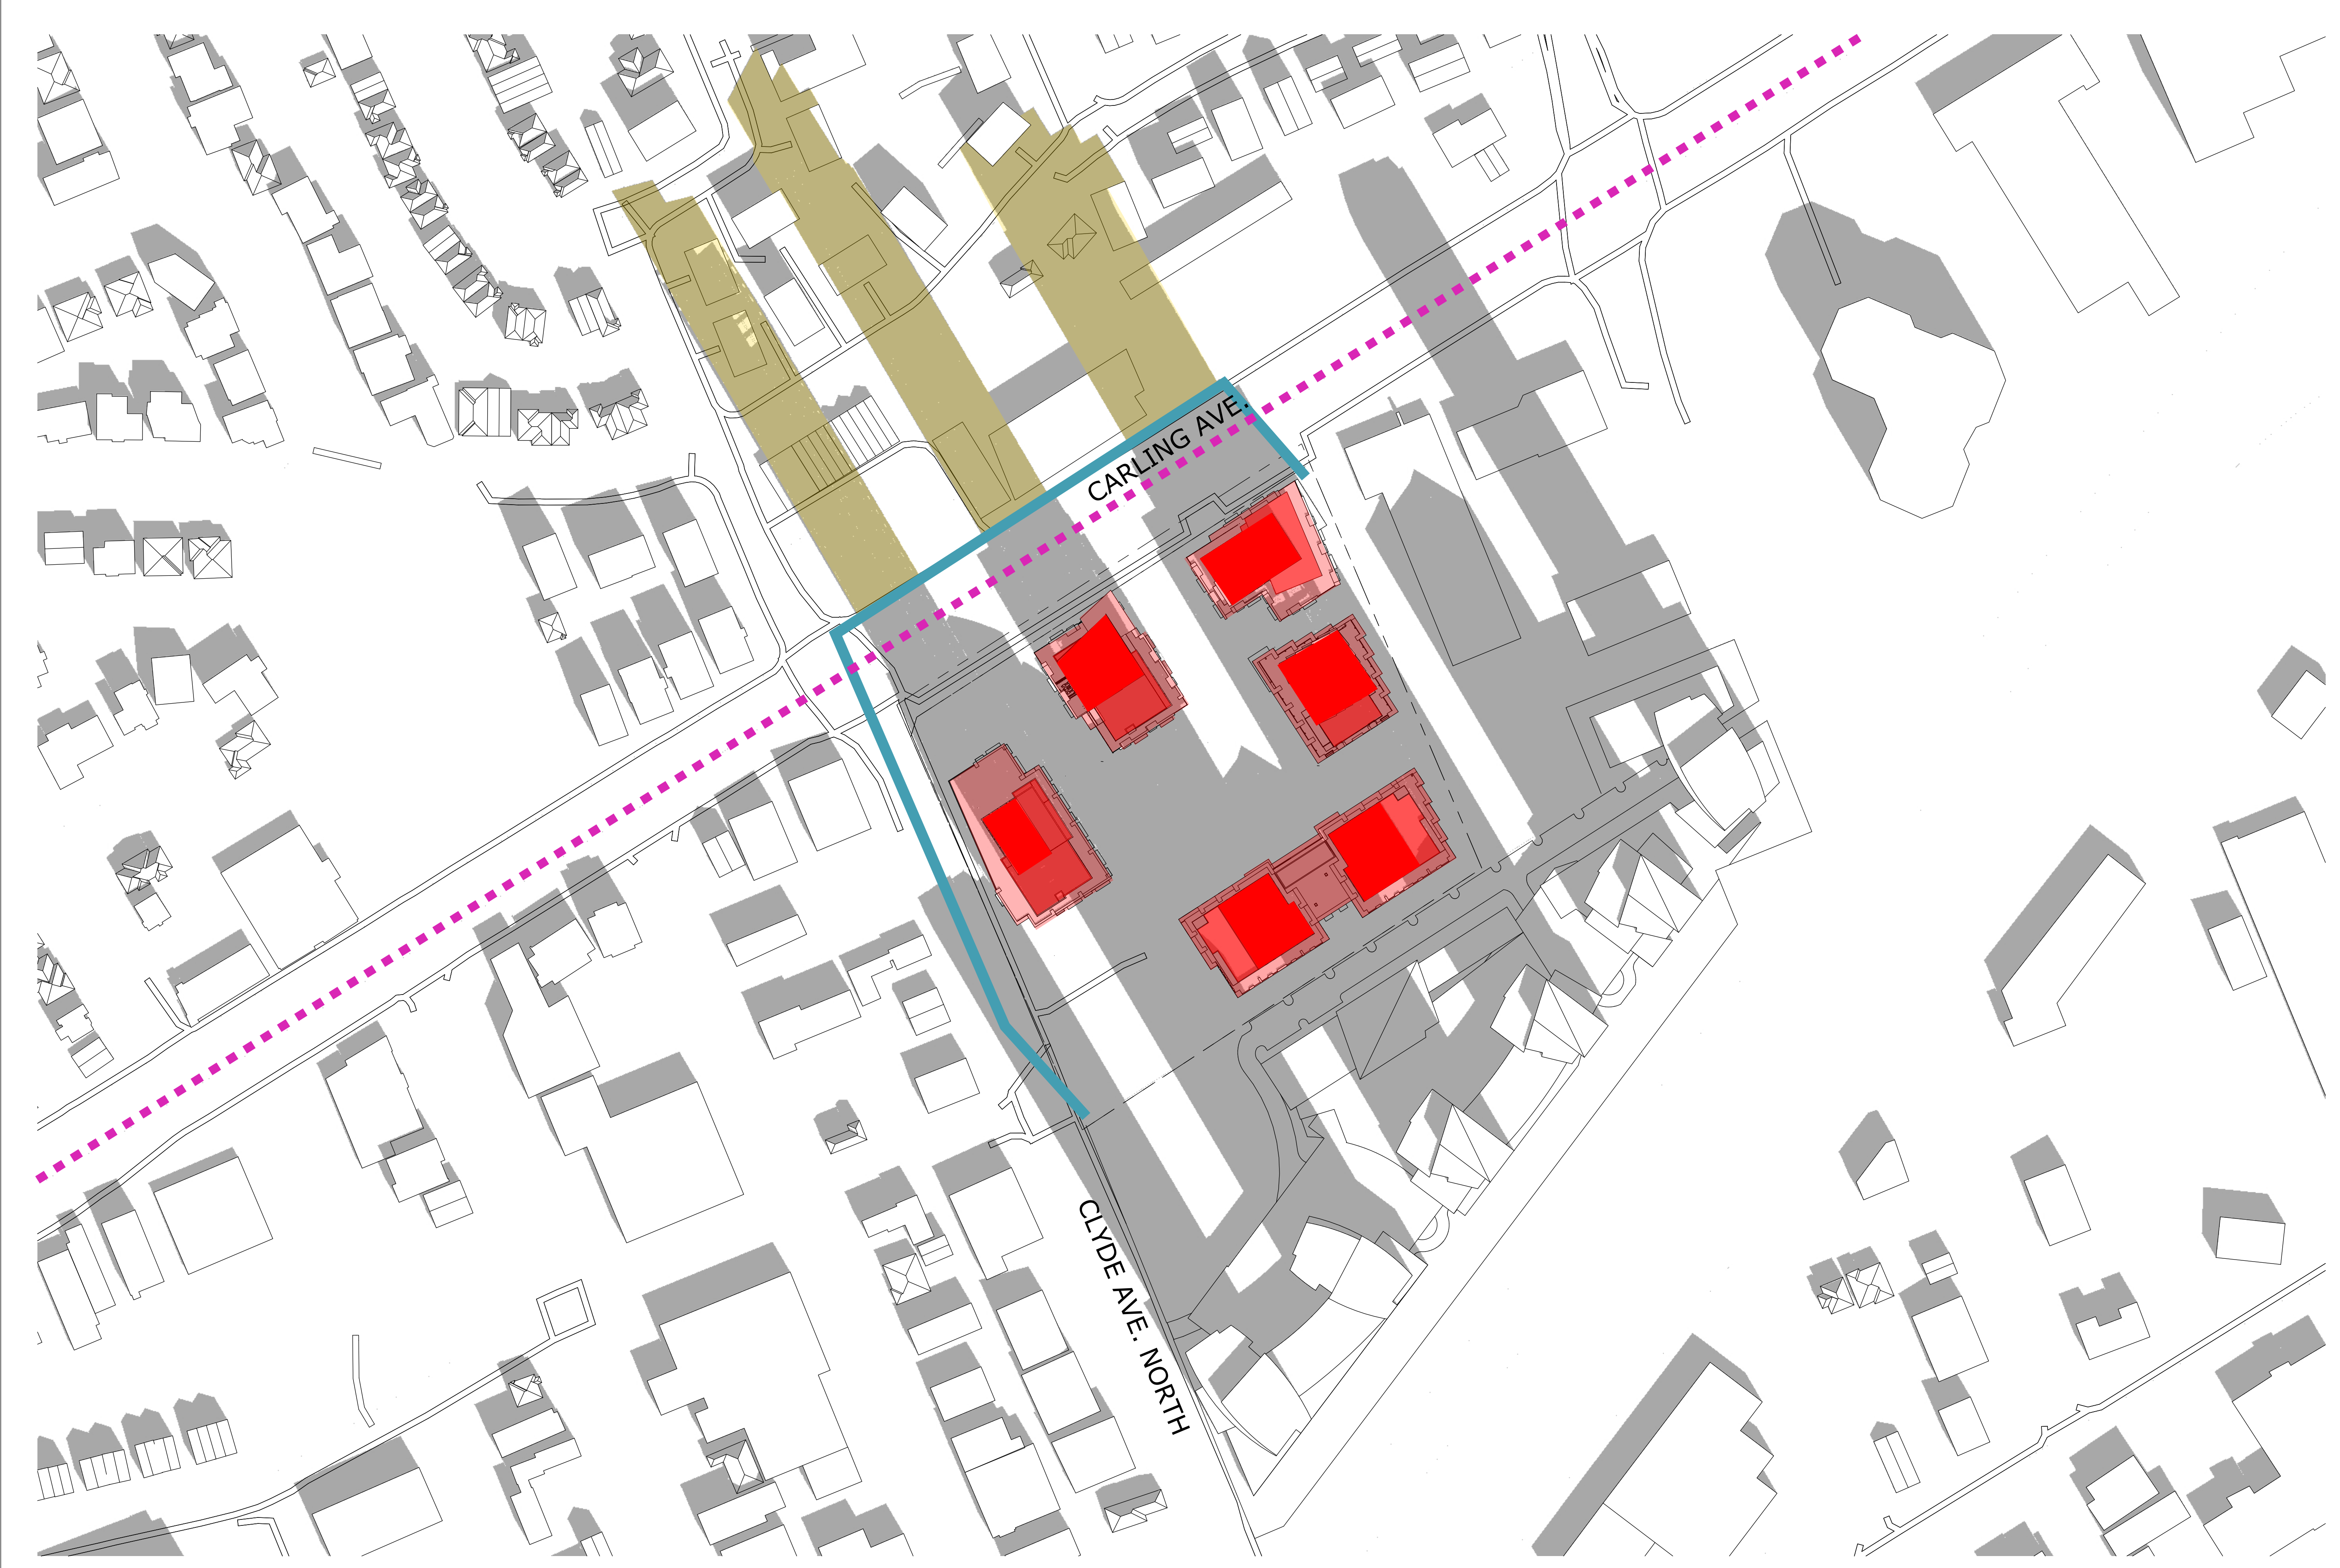


TOP-VIEW SHADOW ANALYSIS

MAR/SEPT 11:00am

APPLICATION NO.: D02-02-22-0126

LEGEND:

- Proposed Development
- New Net Shadow
- As-of-Right Shadow Outline
- Arterial Mainstreet

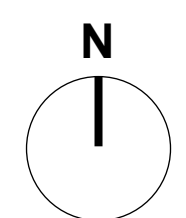

No.	Date	Revision
1	231120	Issued for Rezoning

It is the responsibility of the appropriate contractor to check and verify all dimensions on site and report all errors and/or omissions to the architect.

All contractors must comply with all pertinent codes and by-laws.

Do not scale drawings.

This drawing may not be used for construction until signed.

Copyright reserved.

Hobin Architecture Incorporated
 63 Pamela Street
 Ottawa, Ontario
 Canada K1S 5K6
 T: 613-238-7200
 F: 613-235-2005
 E: mail@hobinarc.com
 hobinarc.com

HOBIN
ARCHITECTURE

PROJECT/LOCATION:
 1650-1660 CARLING AVENUE

DRAWING TITLE:
 SUN/SHADOW STUDY

DRAWN BY: PB DATE: 23.03.16 SCALE: 1:1000

PROJECT: 2214
 DRAWING NO.: **A323**

REVISION NO.:





TOP-VIEW SHADOW ANALYSIS

MAR/SEPT 12:00pm

APPLICATION NO.: D02-02-22-0126

LEGEND:

- Proposed Development
- New Net Shadow
- As-of-Right Shadow Outline
- Arterial Mainstreet



No.	Date	Revision
1	231120	Issued for Rezoning

It is the responsibility of the appropriate contractor to check and verify all dimensions on site and report all errors and/or omissions to the architect.

All contractors must comply with all pertinent codes and by-laws.

Do not scale drawings.

This drawing may not be used for construction until signed.

Copyright reserved.

Hobin Architecture Incorporated
 63 Pamela Street
 Ottawa, Ontario
 Canada K1S 5K6
 T: 613-238-7200
 F: 613-235-2005
 E: mail@hobinarc.com
 hobinarc.com

HOBIN
ARCHITECTURE

PROJECT/LOCATION:
1650-1660 CARLING AVENUE

DRAWING TITLE:
SUN/SHADOW STUDY

DRAWN BY: PB	DATE: 23.03.16	SCALE: 1:1000
PROJECT: 2214		DRAWING NO.:
		A324
REVISION NO.:		




TOP-VIEW SHADOW ANALYSIS

MAR/SEPT 1:00pm

APPLICATION NO.: D02-02-22-0126

LEGEND:

- Proposed Development
- New Net Shadow
- As-of-Right Shadow Outline
- Arterial Mainstreet

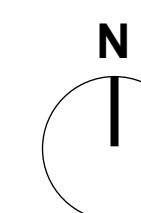

No.	Date	Revision
1	231120	Issued for Rezoning

It is the responsibility of the appropriate contractor to check and verify all dimensions on site and report all errors and/or omissions to the architect.

All contractors must comply with all pertinent codes and by-laws.

Do not scale drawings.

This drawing may not be used for construction until signed.

Copyright reserved.

Hobin Architecture Incorporated
 63 Pamela Street
 Ottawa, Ontario
 Canada K1S 5K6
 T: 613-235-7200
 F: 613-235-2005
 E: mail@hobinarc.com
 hobinarc.com



PROJECT/LOCATION:

1650-1660 CARLING AVENUE

DRAWING TITLE:

SUN/SHADOW STUDY

DRAWN BY:

PB

DATE:

23.03.16

SCALE:

1:1000


PROJECT:

2214

DRAWING NO.:

A325

REVISION NO.:

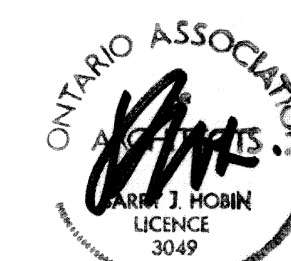




TOP-VIEW SHADOW ANALYSIS

MAR/SEPT 2:00pm

APPLICATION NO.: D02-02-22-0126

LEGEND:

- Proposed Development
- New Net Shadow
- As-of-Right Shadow Outline
- Arterial Mainstreet

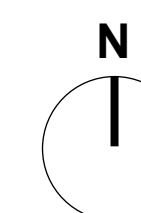

No.	Date	Revision
1	231120	Issued for Rezoning

It is the responsibility of the appropriate contractor to check and verify all dimensions on site and report all errors and/or omissions to the architect.

All contractors must comply with all pertinent codes and by-laws.

Do not scale drawings.

This drawing may not be used for construction until signed.

Copyright reserved.

Hobin Architecture Incorporated
 63 Pamela Street
 Ottawa, Ontario
 Canada K1S 5K6
 T: 613-238-7200
 F: 613-235-2005
 E: mail@hobinarc.com
 hobinarc.com




HOBIN
ARCHITECTURE


PROJECT/LOCATION:
1650-1660 CARLING AVENUE

DRAWING TITLE:
SUN/SHADOW STUDY

DRAWN BY: PB DATE: 23.03.16 SCALE: 1:1000

PROJECT: 2214
DRAWING NO.: **A326**
REVISION NO.:



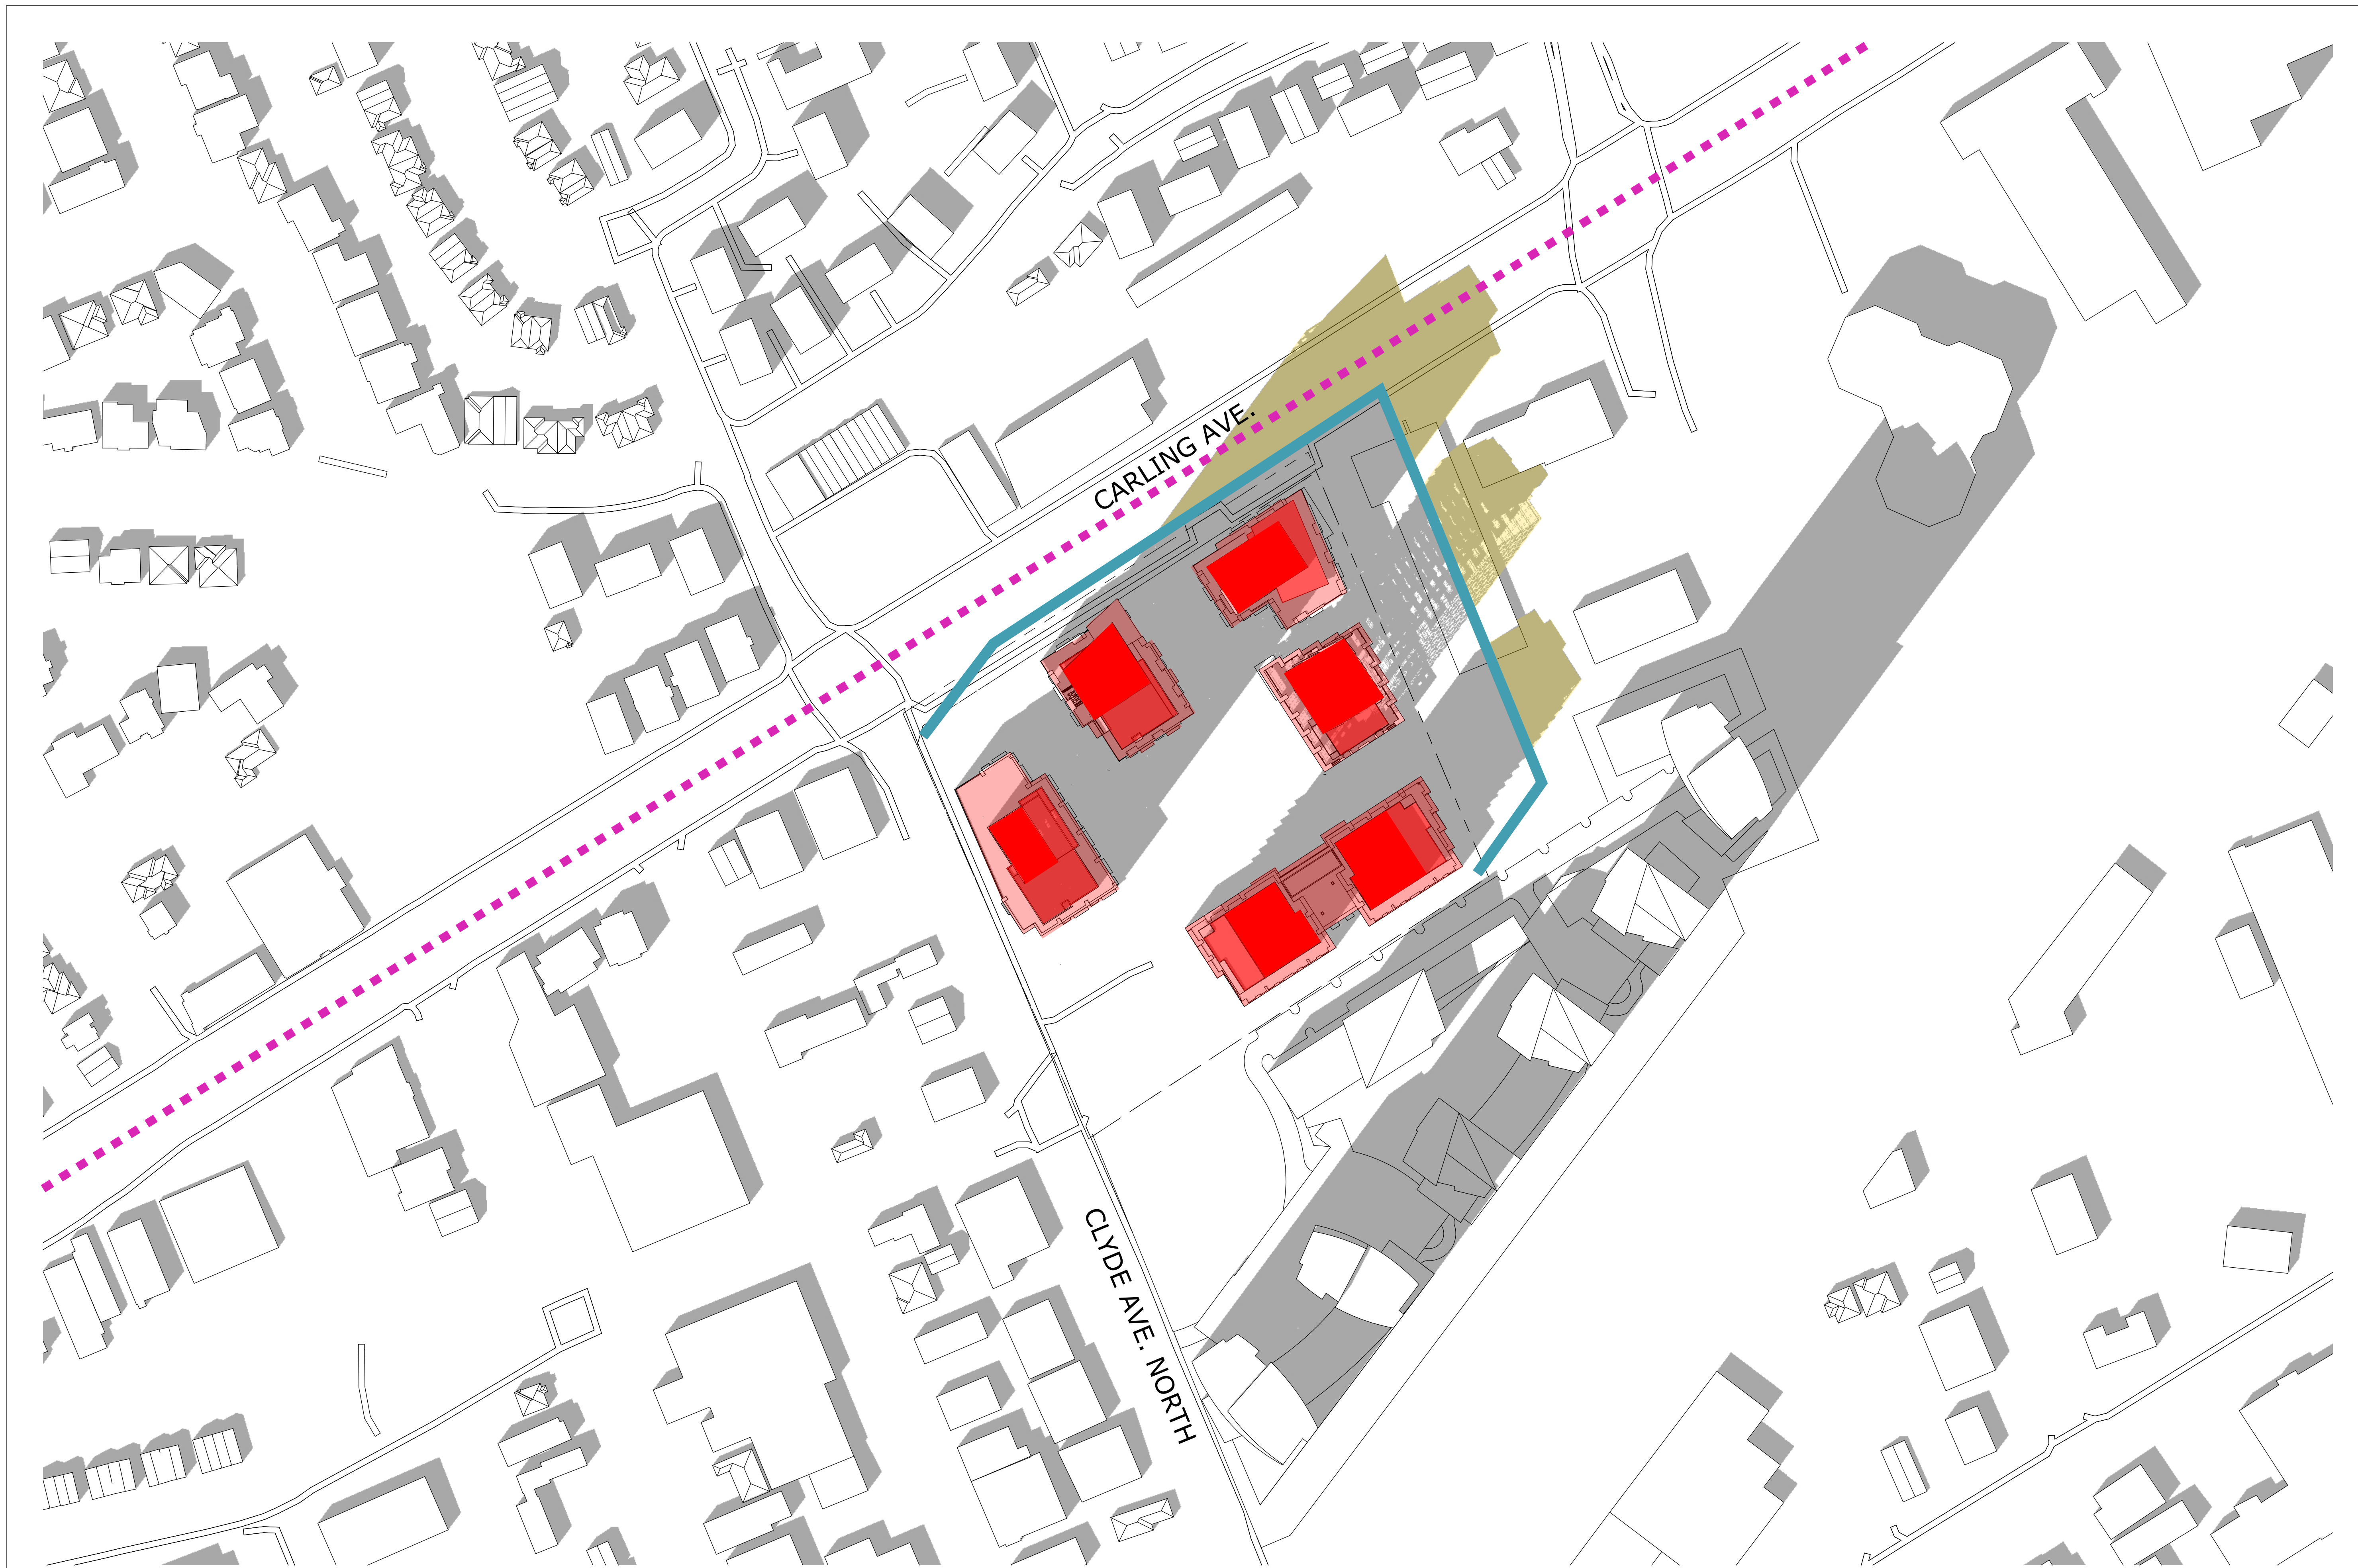

TOP-VIEW SHADOW ANALYSIS

MAR/SEPT 3:00pm

APPLICATION NO.: D02-02-22-0126

LEGEND:

- Proposed Development
- New Net Shadow
- As-of-Right Shadow Outline
- Arterial Mainstreet



No.	Date	Revision
1	231120	Issued for Rezoning

It is the responsibility of the appropriate contractor to check and verify all dimensions on site and report all errors and/or omissions to the architect.

All contractors must comply with all pertinent codes and by-laws.

Do not scale drawings.

This drawing may not be used for construction until signed.

Copyright reserved.


Hobin Architecture Incorporated
 63 Pamela Street
 Ottawa, Ontario
 Canada K1S 5K6
 T: 613-238-7200
 F: 613-235-2005
 E: mail@hobinarc.com
 hobinarc.com



HOBIN
ARCHITECTURE

PROJECT/LOCATION:
1650-1660 CARLING AVENUE

DRAWING TITLE:
SUN/SHADOW STUDY

DRAWN BY: PB	DATE: 23.03.16	SCALE: 1:1000
PROJECT: 2214		DRAWING NO.:
		A327
REVISION NO.:		



TOP-VIEW SHADOW ANALYSIS

MAR/SEPT 4:00pm

APPLICATION NO.: D02-02-22-0126

LEGEND:

- Proposed Development
- New Net Shadow
- As-of-Right Shadow Outline
- Arterial Mainstreet



No.	Date	Revision
1	231120	Issued for Rezoning

It is the responsibility of the appropriate contractor to check and verify all dimensions on site and report all errors and/or omissions to the architect.

All contractors must comply with all pertinent codes and by-laws.

Do not scale drawings.

This drawing may not be used for construction until signed.

Copyright reserved.

Hobin Architecture Incorporated
 63 Pamela Street
 Ottawa, Ontario
 Canada K1S 5K6
 T: 613-238-7200
 F: 613-235-2005
 E: mail@hobinarc.com
 hobinarc.com



HOBIN
ARCHITECTURE

PROJECT/LOCATION:

1650-1660 CARLING AVENUE

DRAWING TITLE:

SUN/SHADOW STUDY


DRAWN BY: DATE: SCALE:

PB 23.03.16 1:1000

PROJECT: DRAWING NO.:

2214 A328

REVISION NO.:

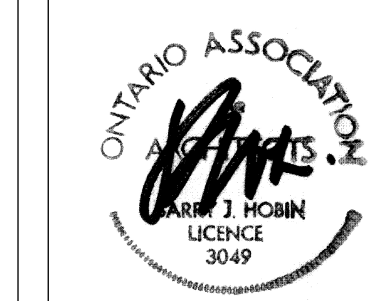




TOP-VIEW SHADOW ANALYSIS

MAR/SEPT 5:00pm

APPLICATION NO.: D02-02-22-0126

LEGEND:

- Proposed Development
- New Net Shadow
- As-of-Right Shadow Outline
- Arterial Mainstreet

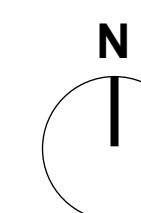

No.	Date	Revision
1	231120	Issued for Rezoning

It is the responsibility of the appropriate contractor to check and verify all dimensions on site and report all errors and/or omissions to the architect.

All contractors must comply with all pertinent codes and by-laws.

Do not scale drawings.

This drawing may not be used for construction until signed.

Copyright reserved.

Hobin Architecture Incorporated
 63 Pamela Street
 Ottawa, Ontario
 Canada K1S 5K6
 T: 613-238-7200
 F: 613-235-2005
 E: mail@hobinarc.com
 hobinarc.com

HOBIN ARCHITECTURE

PROJECT/LOCATION:
 1650-1660 CARLING AVENUE


DRAWING TITLE:
 SUN/SHADOW STUDY

DRAWN BY: PB	DATE: 23.03.16	SCALE: 1:1000
PROJECT: 2214		DRAWING NO.:
		A329
REVISION NO.:		



TOP-VIEW SHADOW ANALYSIS
MAR/SEPT 6:00pm
 APPLICATION NO.: D02-02-22-0126

- LEGEND:**
- Proposed Development
 - New Net Shadow
 - As-of-Right Shadow Outline
 - - - Arterial Mainstreet

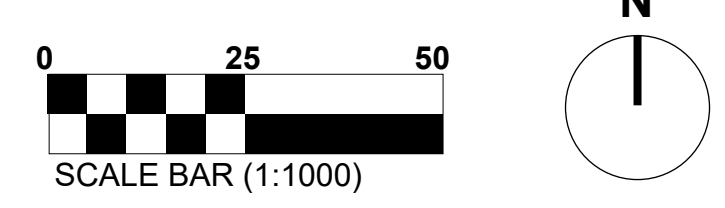

No.	Date	Revision
1	231120	Issued for Rezoning

It is the responsibility of the appropriate contractor to check and verify all dimensions on site and report all errors and/or omissions to the architect.

All contractors must comply with all pertinent codes and by-laws.

Do not scale drawings.

This drawing may not be used for construction until signed.

Copyright reserved.

Hobin Architecture Incorporated
 63 Pamela Street
 Ottawa, Ontario
 Canada K1S 5K6
 T: 613-238-7200
 F: 613-235-2005
 E: mail@hobinarc.com
 hobinarc.com




HOBIN
ARCHITECTURE

PROJECT/LOCATION:
 1650-1660 CARLING AVENUE

DRAWING TITLE:
 SUN/SHADOW STUDY





DRAWN BY: PB DATE: 23.03.16 SCALE: 1:1000


PROJECT: 2214
 DRAWING NO.: **A330**
 REVISION NO.:



FULL SHADOW COVERAGE, TIME NOT APPLICABLE

TOP-VIEW SHADOW ANALYSIS
DEC 7:00am
 APPLICATION NO.: D02-02-22-0126

LEGEND:
 Proposed Development
 New Net Shadow
 As-of-Right Shadow Outline
 Arterial Mainstreet

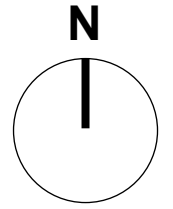


Hobin Architecture Incorporated
 63 Pamela Street
 Ottawa, Ontario
 Canada K1S 5K6
 T: 613-238-7200
 F: 613-235-2005
 E: mail@hobinarc.com
 hobinarc.com



HOBIN
 ARCHITECTURE

PROJECT/LOCATION:
 1650-1660 CARLING AVENUE

DRAWING TITLE:
 SUN/SHADOW STUDY

DRAWN BY: PB	DATE: 23.03.16	SCALE: 1:1000
PROJECT: 2214		DRAWING NO.:
		A331
REVISION NO.:		

No.	Date	Revision
1	231120	Issued for Rezoning

It is the responsibility of the appropriate contractor to check and verify all dimensions on site and report all errors and/or omissions to the architect.

All contractors must comply with all pertinent codes and by-laws.

Do not scale drawings.


This drawing may not be used for construction until signed.

Copyright reserved.



TOP-VIEW SHADOW ANALYSIS
DEC 8:00am
 APPLICATION NO.: D02-02-22-0126

- LEGEND:**
- Proposed Development
 - New Net Shadow
 - As-of-Right Shadow Outline
 - Arterial Mainstreet

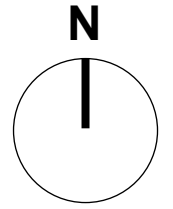

No.	Date	Revision
1	231120	Issued for Rezoning

It is the responsibility of the appropriate contractor to check and verify all dimensions on site and report all errors and/or omissions to the architect.

All contractors must comply with all pertinent codes and by-laws.

Do not scale drawings.

This drawing may not be used for construction until signed.

Copyright reserved.

Hobin Architecture Incorporated
 63 Pamela Street
 Ottawa, Ontario
 Canada K1S 5K6

T: 613-238-7200
 F: 613-235-2005
 E: mail@hobinarc.com

hobinarc.com



HOBIN
 ARCHITECTURE

PROJECT/LOCATION:
 1650-1660 CARLING AVENUE


DRAWING TITLE:
 SUN/SHADOW STUDY

DRAWN BY: PB DATE: 23.03.16 SCALE: 1:1000

PROJECT: 2214
 DRAWING NO.: **A332**


REVISION NO.:



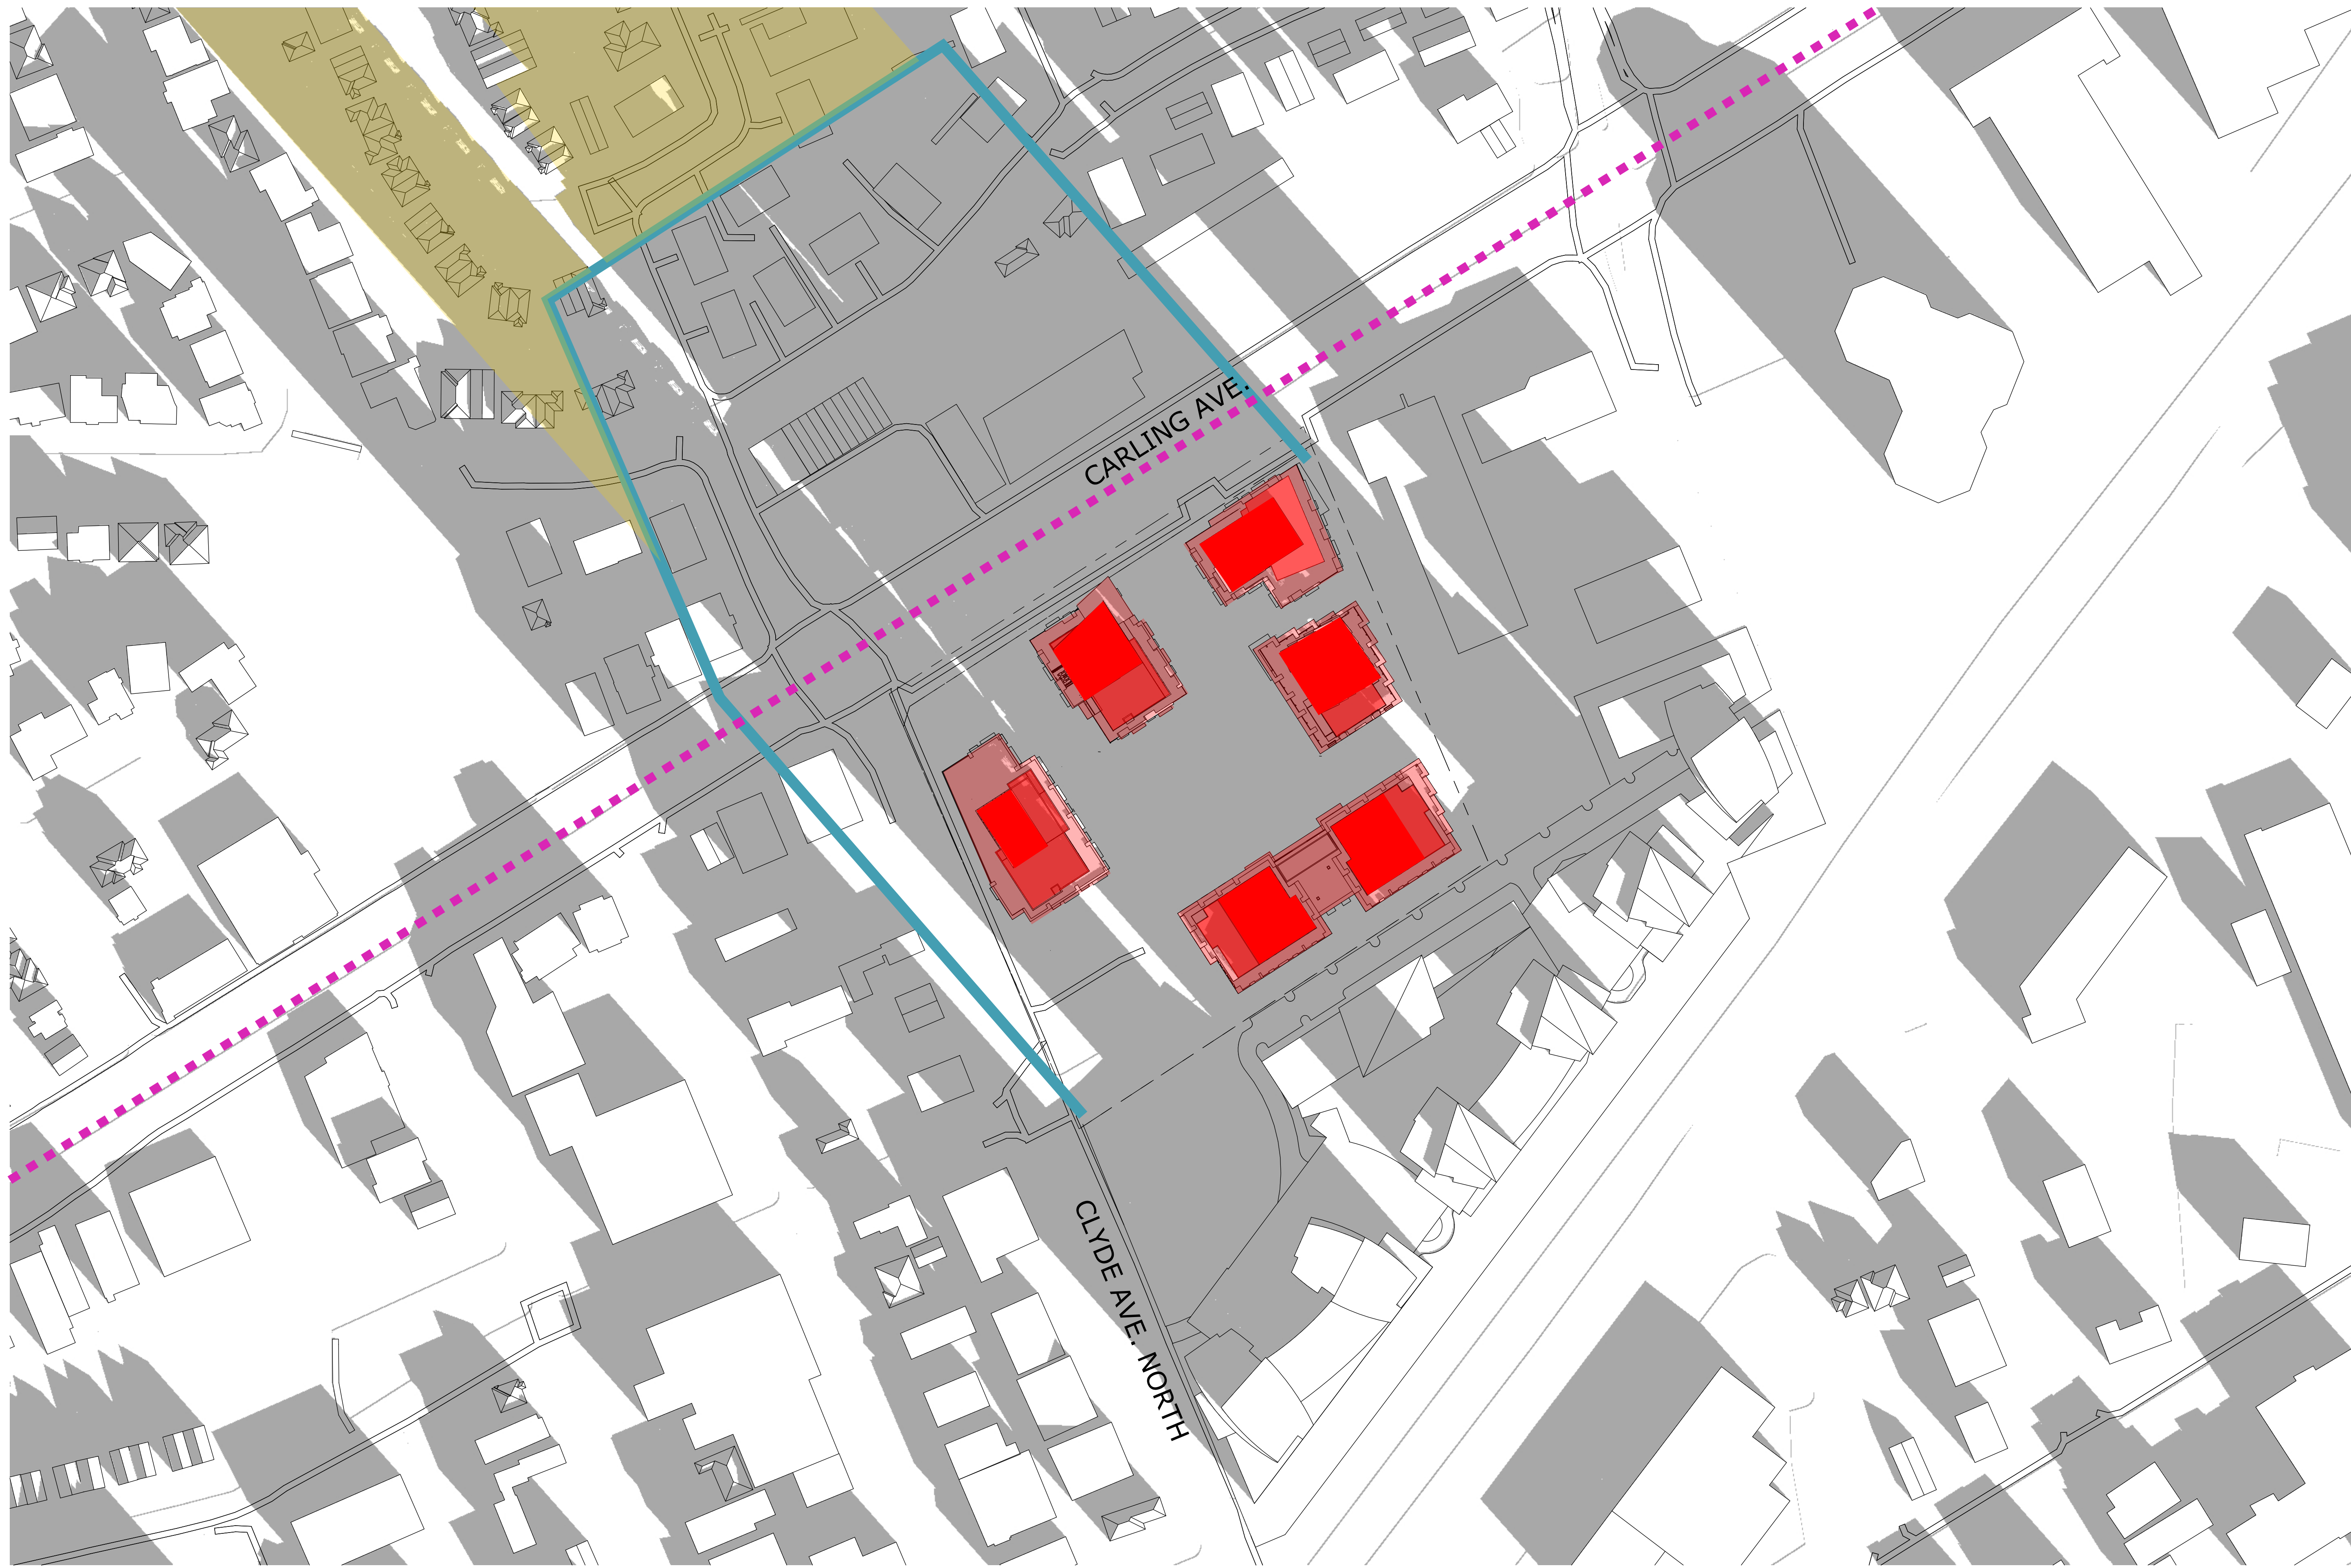

TOP-VIEW SHADOW ANALYSIS
DEC 9:00am
 APPLICATION NO.: D02-02-22-0126

- LEGEND:**
- Proposed Development
 - New Net Shadow
 - As-of-Right Shadow Outline
 - Arterial Mainstreet

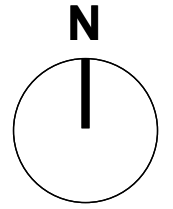

No.	Date	Revision
1	231120	Issued for Rezoning

It is the responsibility of the appropriate contractor to check and verify all dimensions on site and report all errors and/or omissions to the architect.

All contractors must comply with all pertinent codes and by-laws.

Do not scale drawings.

This drawing may not be used for construction until signed.

Copyright reserved.

Hobin Architecture Incorporated
 63 Pamela Street
 Ottawa, Ontario
 Canada K1S 5K6
 T: 613-238-7200
 F: 613-235-2005
 E: mail@hobinarc.com
 hobinarc.com

HOBIN
ARCHITECTURE

PROJECT/LOCATION:
 1650-1660 CARLING AVENUE

DRAWING TITLE:
 SUN/SHADOW STUDY


DRAWN BY: PB DATE: 23.03.16 SCALE: 1:1000

PROJECT: 2214
 DRAWING NO.: **A333**
 REVISION NO.:



TOP-VIEW SHADOW ANALYSIS
DEC 10:00am
 APPLICATION NO.: D02-02-22-0126

- LEGEND:**
- Proposed Development
 - New Net Shadow
 - As-of-Right Shadow Outline
 - Arterial Mainstreet

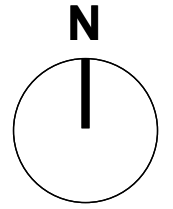

No.	Date	Revision
1	231120	Issued for Rezoning

It is the responsibility of the appropriate contractor to check and verify all dimensions on site and report all errors and/or omissions to the architect.

All contractors must comply with all pertinent codes and by-laws.

Do not scale drawings.

This drawing may not be used for construction until signed.

Copyright reserved.

Hobin Architecture Incorporated
 63 Pamela Street
 Ottawa, Ontario
 Canada K1S 5K6
 T: 613-235-7200
 F: 613-235-2005
 E: mail@hobinarc.com
 hobinarc.com

HOBIN
ARCHITECTURE

PROJECT/LOCATION:
 1650-1660 CARLING AVENUE

DRAWING TITLE:
 SUN/SHADOW STUDY

DRAWN BY: PB DATE: 23.03.16 SCALE: 1:1000

PROJECT: 2214
 DRAWING NO.: **A334**


REVISION NO.:





TOP-VIEW SHADOW ANALYSIS
DEC 11:00am
 APPLICATION NO.: D02-02-22-0126

LEGEND:
■ Proposed Development ■ New Net Shadow
— As-of-Right Shadow Outline - - - Arterial Mainstreet

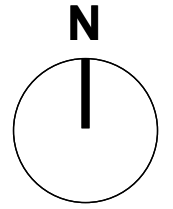

No.	Date	Revision
1	231120	Issued for Rezoning

It is the responsibility of the appropriate contractor to check and verify all dimensions on site and report all errors and/or omissions to the architect.
 All contractors must comply with all pertinent codes and by-laws.
 Do not scale drawings.
 This drawing may not be used for construction until signed.
 Copyright reserved.

Hobin Architecture Incorporated
 63 Pamela Street
 Ottawa, Ontario
 Canada K1S 5K6
 T: 613-236-7200
 F: 613-235-2005
 E: mail@hobinarc.com
 hobinarc.com

HOBIN
 ARCHITECTURE

PROJECT/LOCATION:
 1650-1660 CARLING AVENUE

DRAWING TITLE:
 SUN/SHADOW STUDY

DRAWN BY: PB DATE: 23.03.16 SCALE: 1:1000

PROJECT: 2214
 DRAWING NO.: **A335**


REVISION NO.:





TOP-VIEW SHADOW ANALYSIS
DEC 12:00pm
 APPLICATION NO.: D02-02-22-0126

- LEGEND:**
- Proposed Development
 - New Net Shadow
 - As-of-Right Shadow Outline
 - Arterial Mainstreet

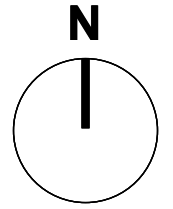

No.	Date	Revision
1	231120	Issued for Rezoning

It is the responsibility of the appropriate contractor to check and verify all dimensions on site and report all errors and/or omissions to the architect.

All contractors must comply with all pertinent codes and by-laws.

Do not scale drawings.

This drawing may not be used for construction until signed.

Copyright reserved.

Hobin Architecture Incorporated
 63 Pamela Street
 Ottawa, Ontario
 Canada K1S 5K6
 T: 613-238-7200
 F: 613-235-2005
 E: mail@hobinarc.com
 hobinarc.com



HOBIN
ARCHITECTURE

PROJECT/LOCATION:
 1650-1660 CARLING AVENUE

DRAWING TITLE:
 SUN/SHADOW STUDY

DRAWN BY: DATE: SCALE:
 PB 23.03.16 1:1000

PROJECT: DRAWING NO.:
 2214 A336


REVISION NO.:





TOP-VIEW SHADOW ANALYSIS
DEC 1:00pm
 APPLICATION NO.: D02-02-22-0126

- LEGEND:**
- Proposed Development
 - New Net Shadow
 - As-of-Right Shadow Outline
 - Arterial Mainstreet

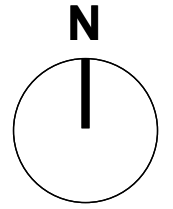

No.	Date	Revision
1	231120	Issued for Rezoning

It is the responsibility of the appropriate contractor to check and verify all dimensions on site and report all errors and/or omissions to the architect.

All contractors must comply with all pertinent codes and by-laws.

Do not scale drawings.

This drawing may not be used for construction until signed.

Copyright reserved.

Hobin Architecture Incorporated
 63 Pamela Street
 Ottawa, Ontario
 Canada K1S 5K6
 T: 613-238-7200
 F: 613-235-2005
 E: mail@hobinarc.com
 hobinarc.com

HOBIN
ARCHITECTURE

PROJECT/LOCATION:
 1650-1660 CARLING AVENUE

DRAWING TITLE:
 SUN/SHADOW STUDY

DRAWN BY: PB DATE: 23.03.16 SCALE: 1:1000

PROJECT: 2214
 DRAWING NO.: **A337**


REVISION NO.:





TOP-VIEW SHADOW ANALYSIS
DEC 2:00pm
 APPLICATION NO.: D02-02-22-0126

- LEGEND:**
- Proposed Development
 - New Net Shadow
 - As-of-Right Shadow Outline
 - Arterial Mainstreet

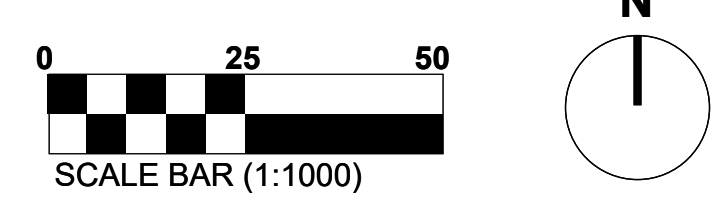

No.	Date	Revision
1	231120	Issued for Rezoning

It is the responsibility of the appropriate contractor to check and verify all dimensions on site and report all errors and/or omissions to the architect.

All contractors must comply with all pertinent codes and by-laws.

Do not scale drawings.

This drawing may not be used for construction until signed.

Copyright reserved.

Hobin Architecture Incorporated
 63 Pamela Street
 Ottawa, Ontario
 Canada K1S 5K6
 T: 613-238-7200
 F: 613-235-2005
 E: mail@hobinarc.com
 hobinarc.com



HOBIN
ARCHITECTURE

PROJECT/LOCATION:
 1650-1660 CARLING AVENUE


DRAWING TITLE:
 SUN/SHADOW STUDY

DRAWN BY: PB DATE: 23.03.16 SCALE: 1:1000

PROJECT: 2214
 DRAWING NO.: **A338**

REVISION NO.:



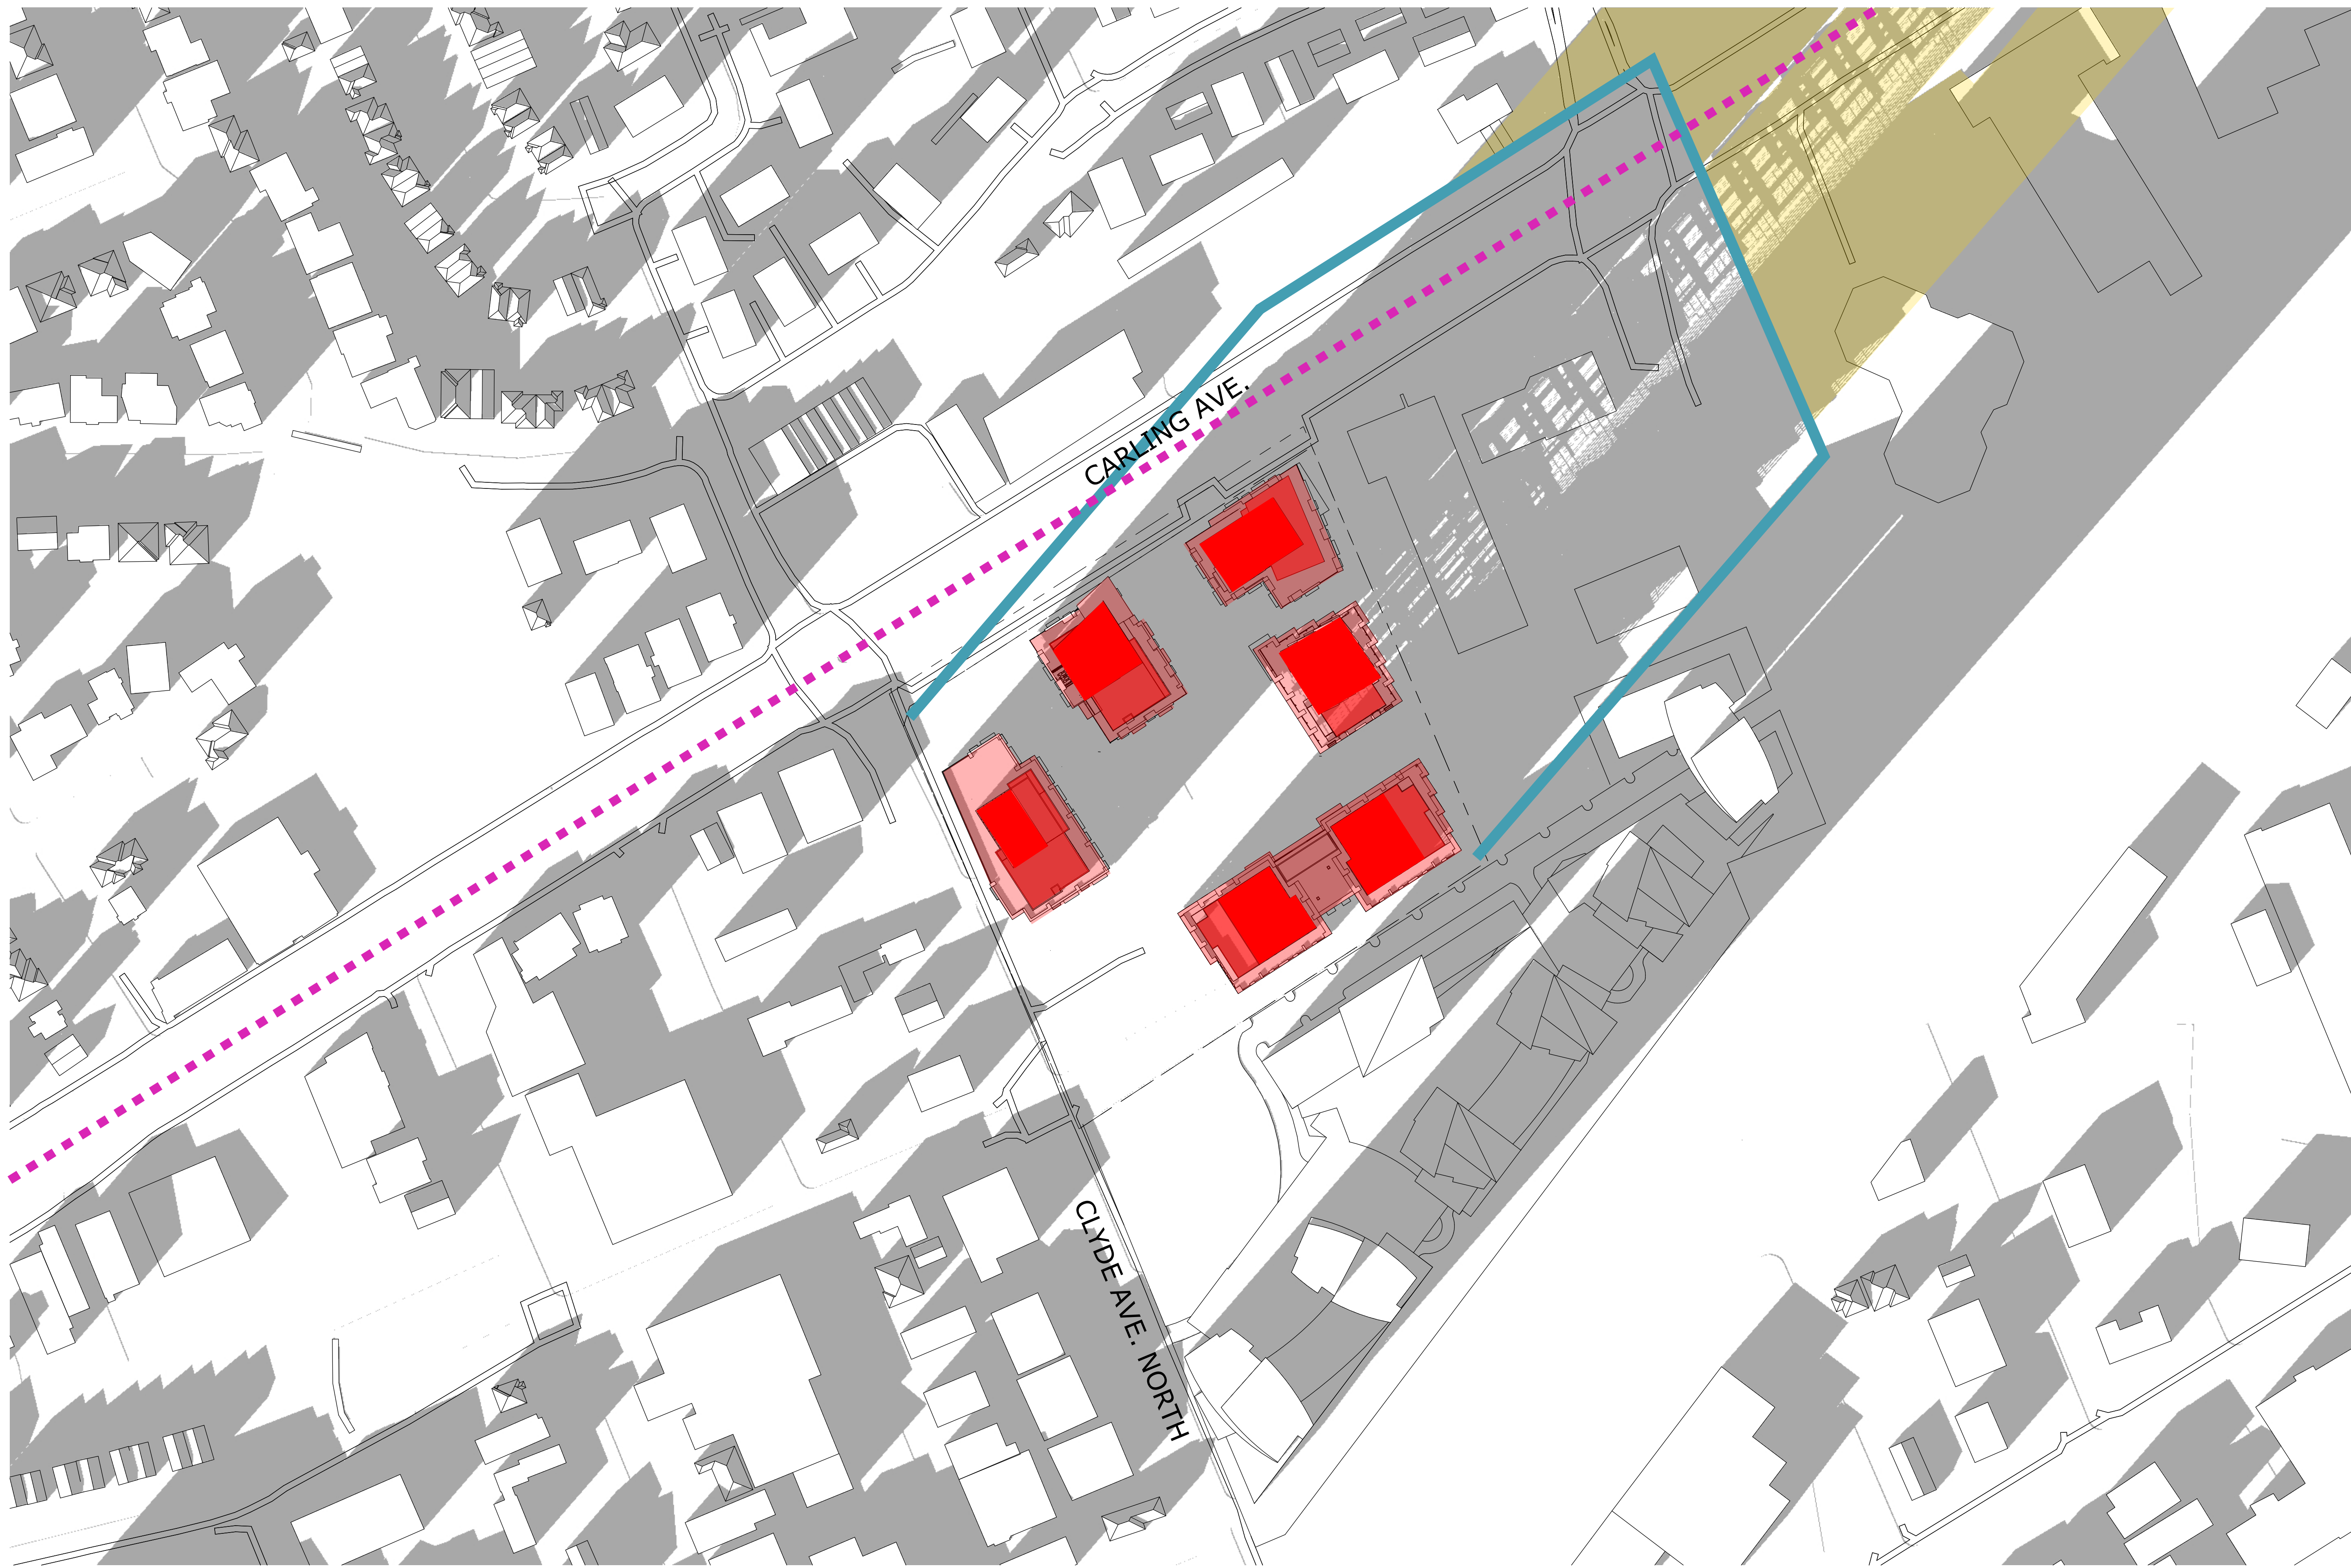

TOP-VIEW SHADOW ANALYSIS

DEC 3:00pm

APPLICATION NO.: D02-02-22-0126

LEGEND:

- Proposed Development
- New Net Shadow
- As-of-Right Shadow Outline
- Arterial Mainstreet



No.	Date	Revision
1	231120	Issued for Rezoning

It is the responsibility of the appropriate contractor to check and verify all dimensions on site and report all errors and/or omissions to the architect.

All contractors must comply with all pertinent codes and by-laws.

Do not scale drawings.

This drawing may not be used for construction until signed.

Copyright reserved.


Hobin Architecture Incorporated
 63 Pamela Street
 Ottawa, Ontario
 Canada K1S 5K6
 T: 613-238-7200
 F: 613-235-2005
 E: mail@hobinarc.com
 hobinarc.com

HOBIN ARCHITECTURE

PROJECT/LOCATION:
 1650-1660 CARLING AVENUE


DRAWING TITLE:
 SUN/SHADOW STUDY

DRAWN BY: PB	DATE: 23.03.16	SCALE: 1:1000
PROJECT: 2214		DRAWING NO.:
		A339
REVISION NO.:		

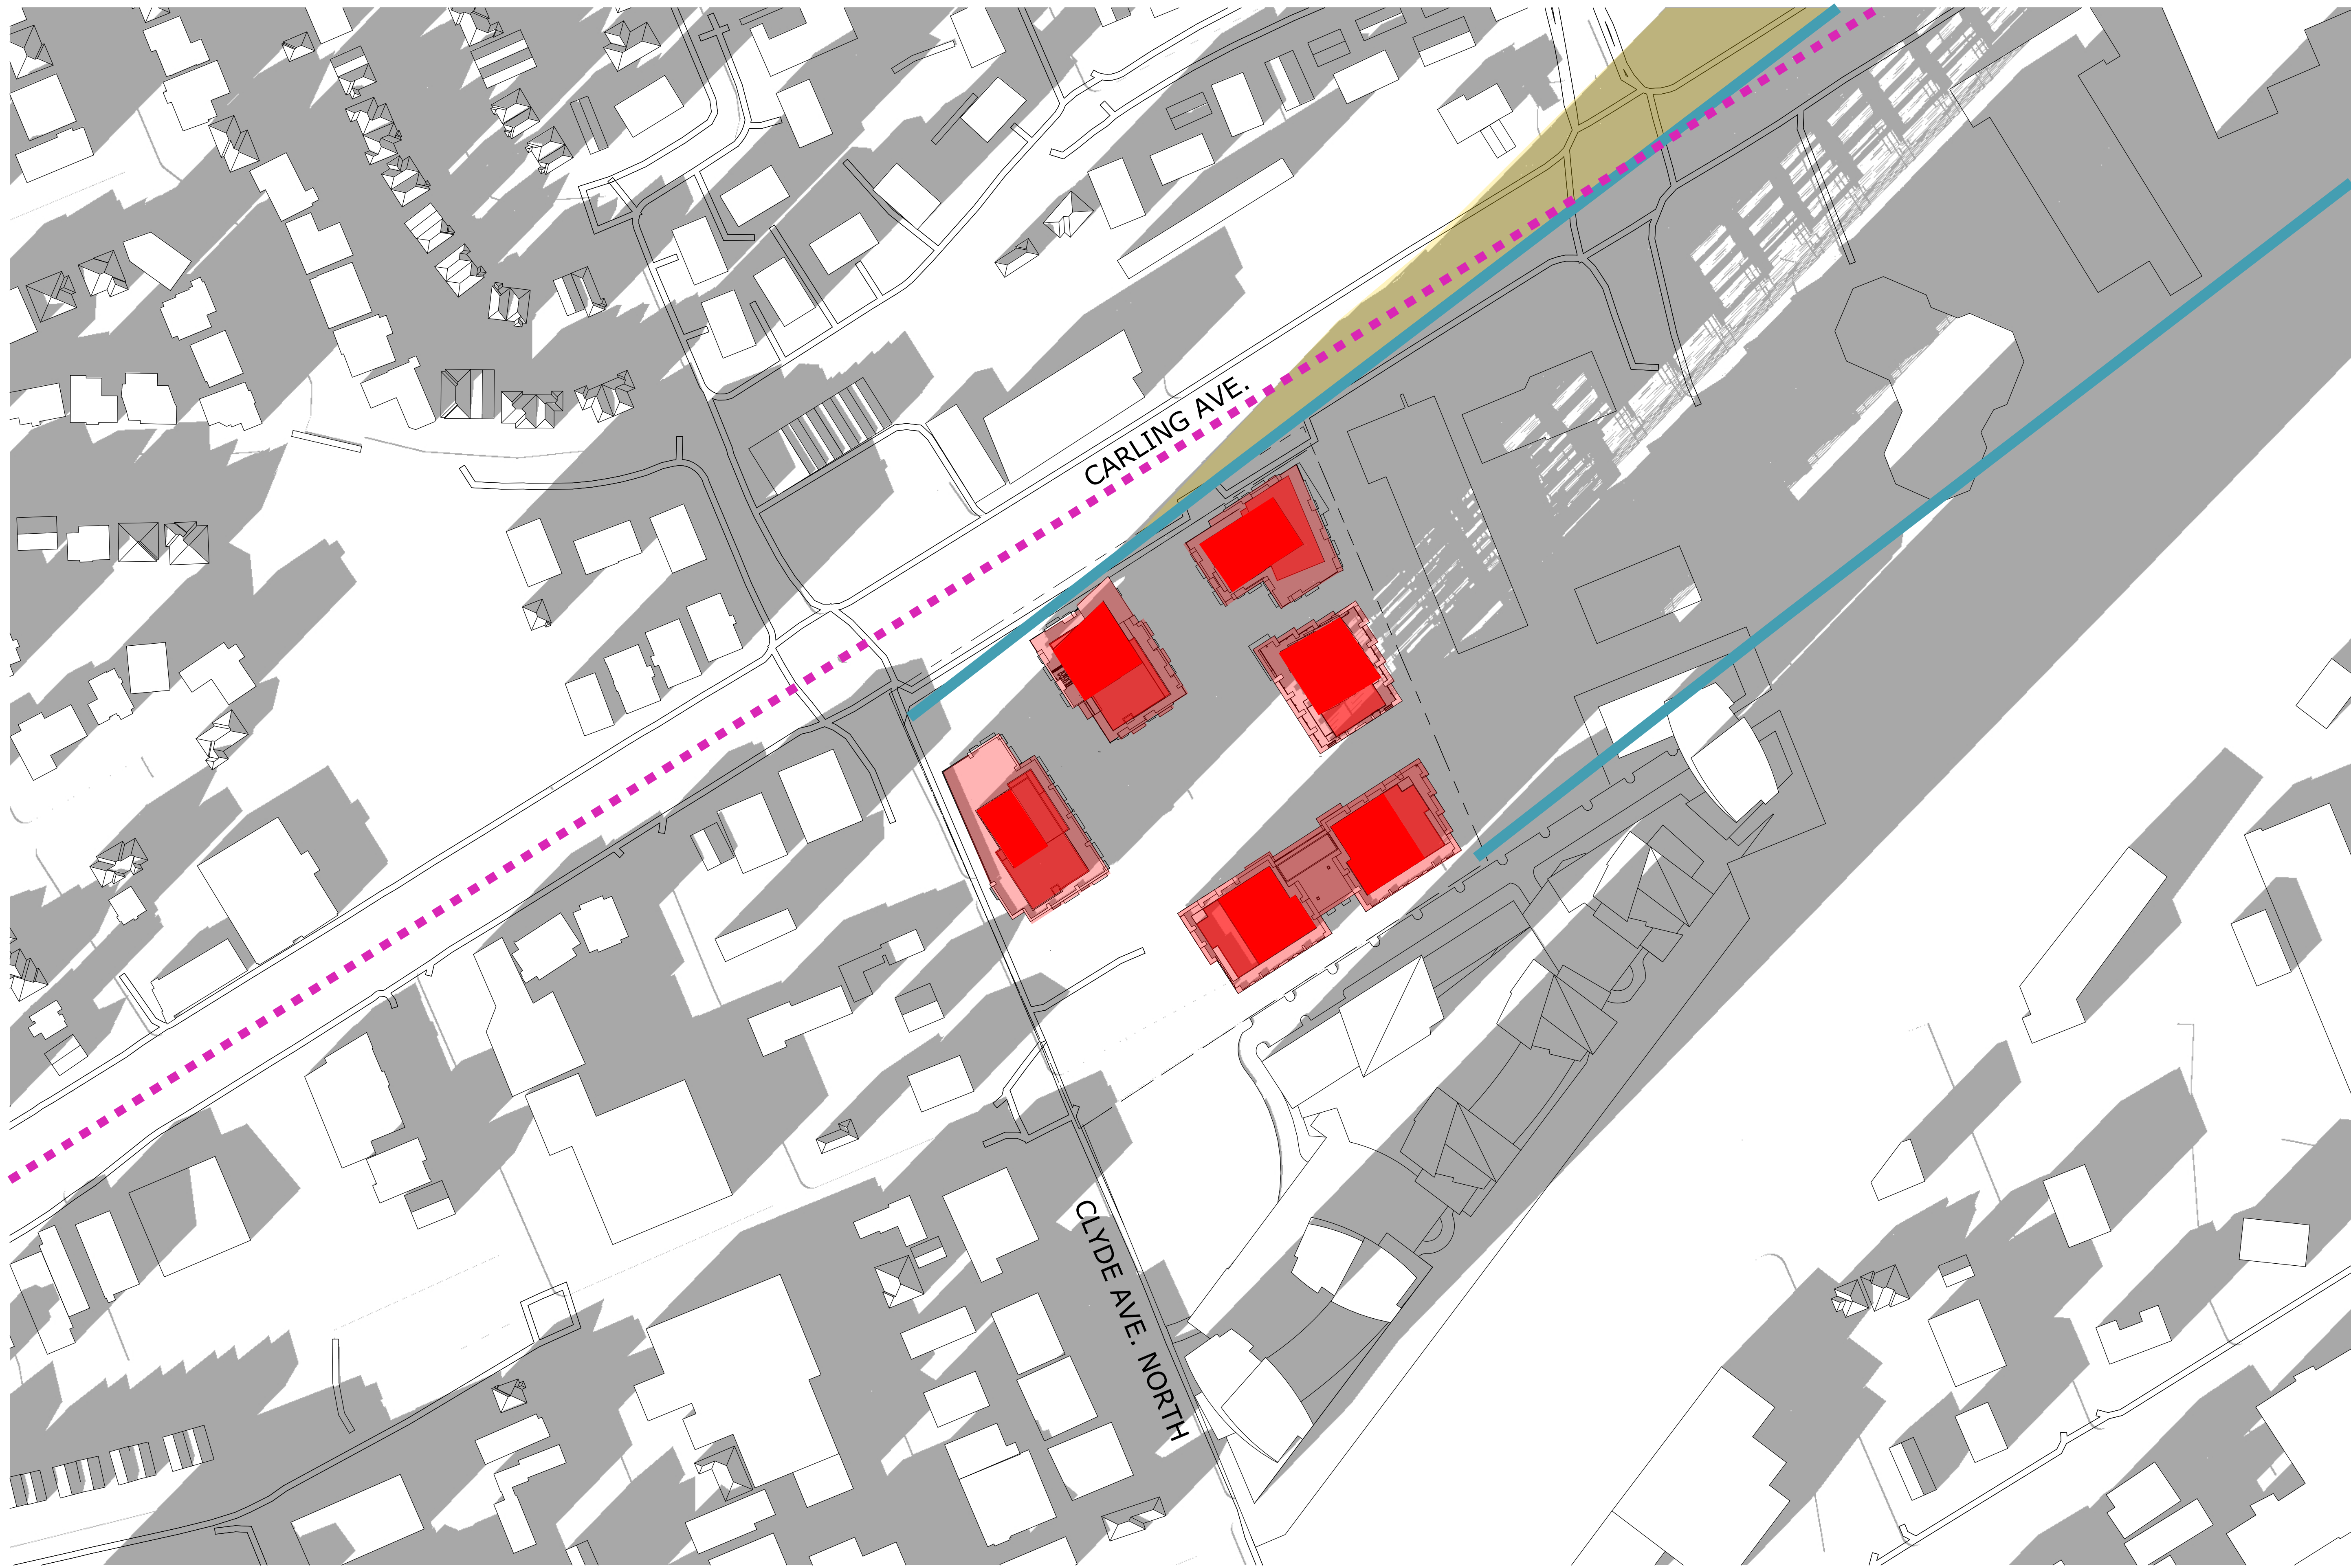

TOP-VIEW SHADOW ANALYSIS
DEC 4:00pm
 APPLICATION NO.: D02-02-22-0126

- LEGEND:**
- Proposed Development
 - New Net Shadow
 - As-of-Right Shadow Outline
 - Arterial Mainstreet

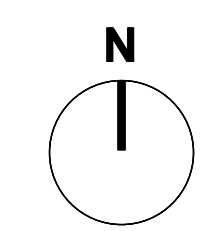

No.	Date	Revision
1	231120	Issued for Rezoning

It is the responsibility of the appropriate contractor to check and verify all dimensions on site and report all errors and/or omissions to the architect.

All contractors must comply with all pertinent codes and by-laws.

Do not scale drawings.

This drawing may not be used for construction until signed.

Copyright reserved.

Hobin Architecture Incorporated
 63 Pamela Street
 Ottawa, Ontario
 Canada K1S 5K6
 T: 613-238-7200
 F: 613-235-2005
 E: mail@hobinarc.com
 hobinarc.com



HOBIN
ARCHITECTURE

PROJECT/LOCATION:
 1650-1660 CARLING AVENUE


DRAWING TITLE:
 SUN/SHADOW STUDY

DRAWN BY: PB DATE: 23.03.16 SCALE: 1:1000

PROJECT: 2214
 DRAWING NO.: **A340**

REVISION NO.:



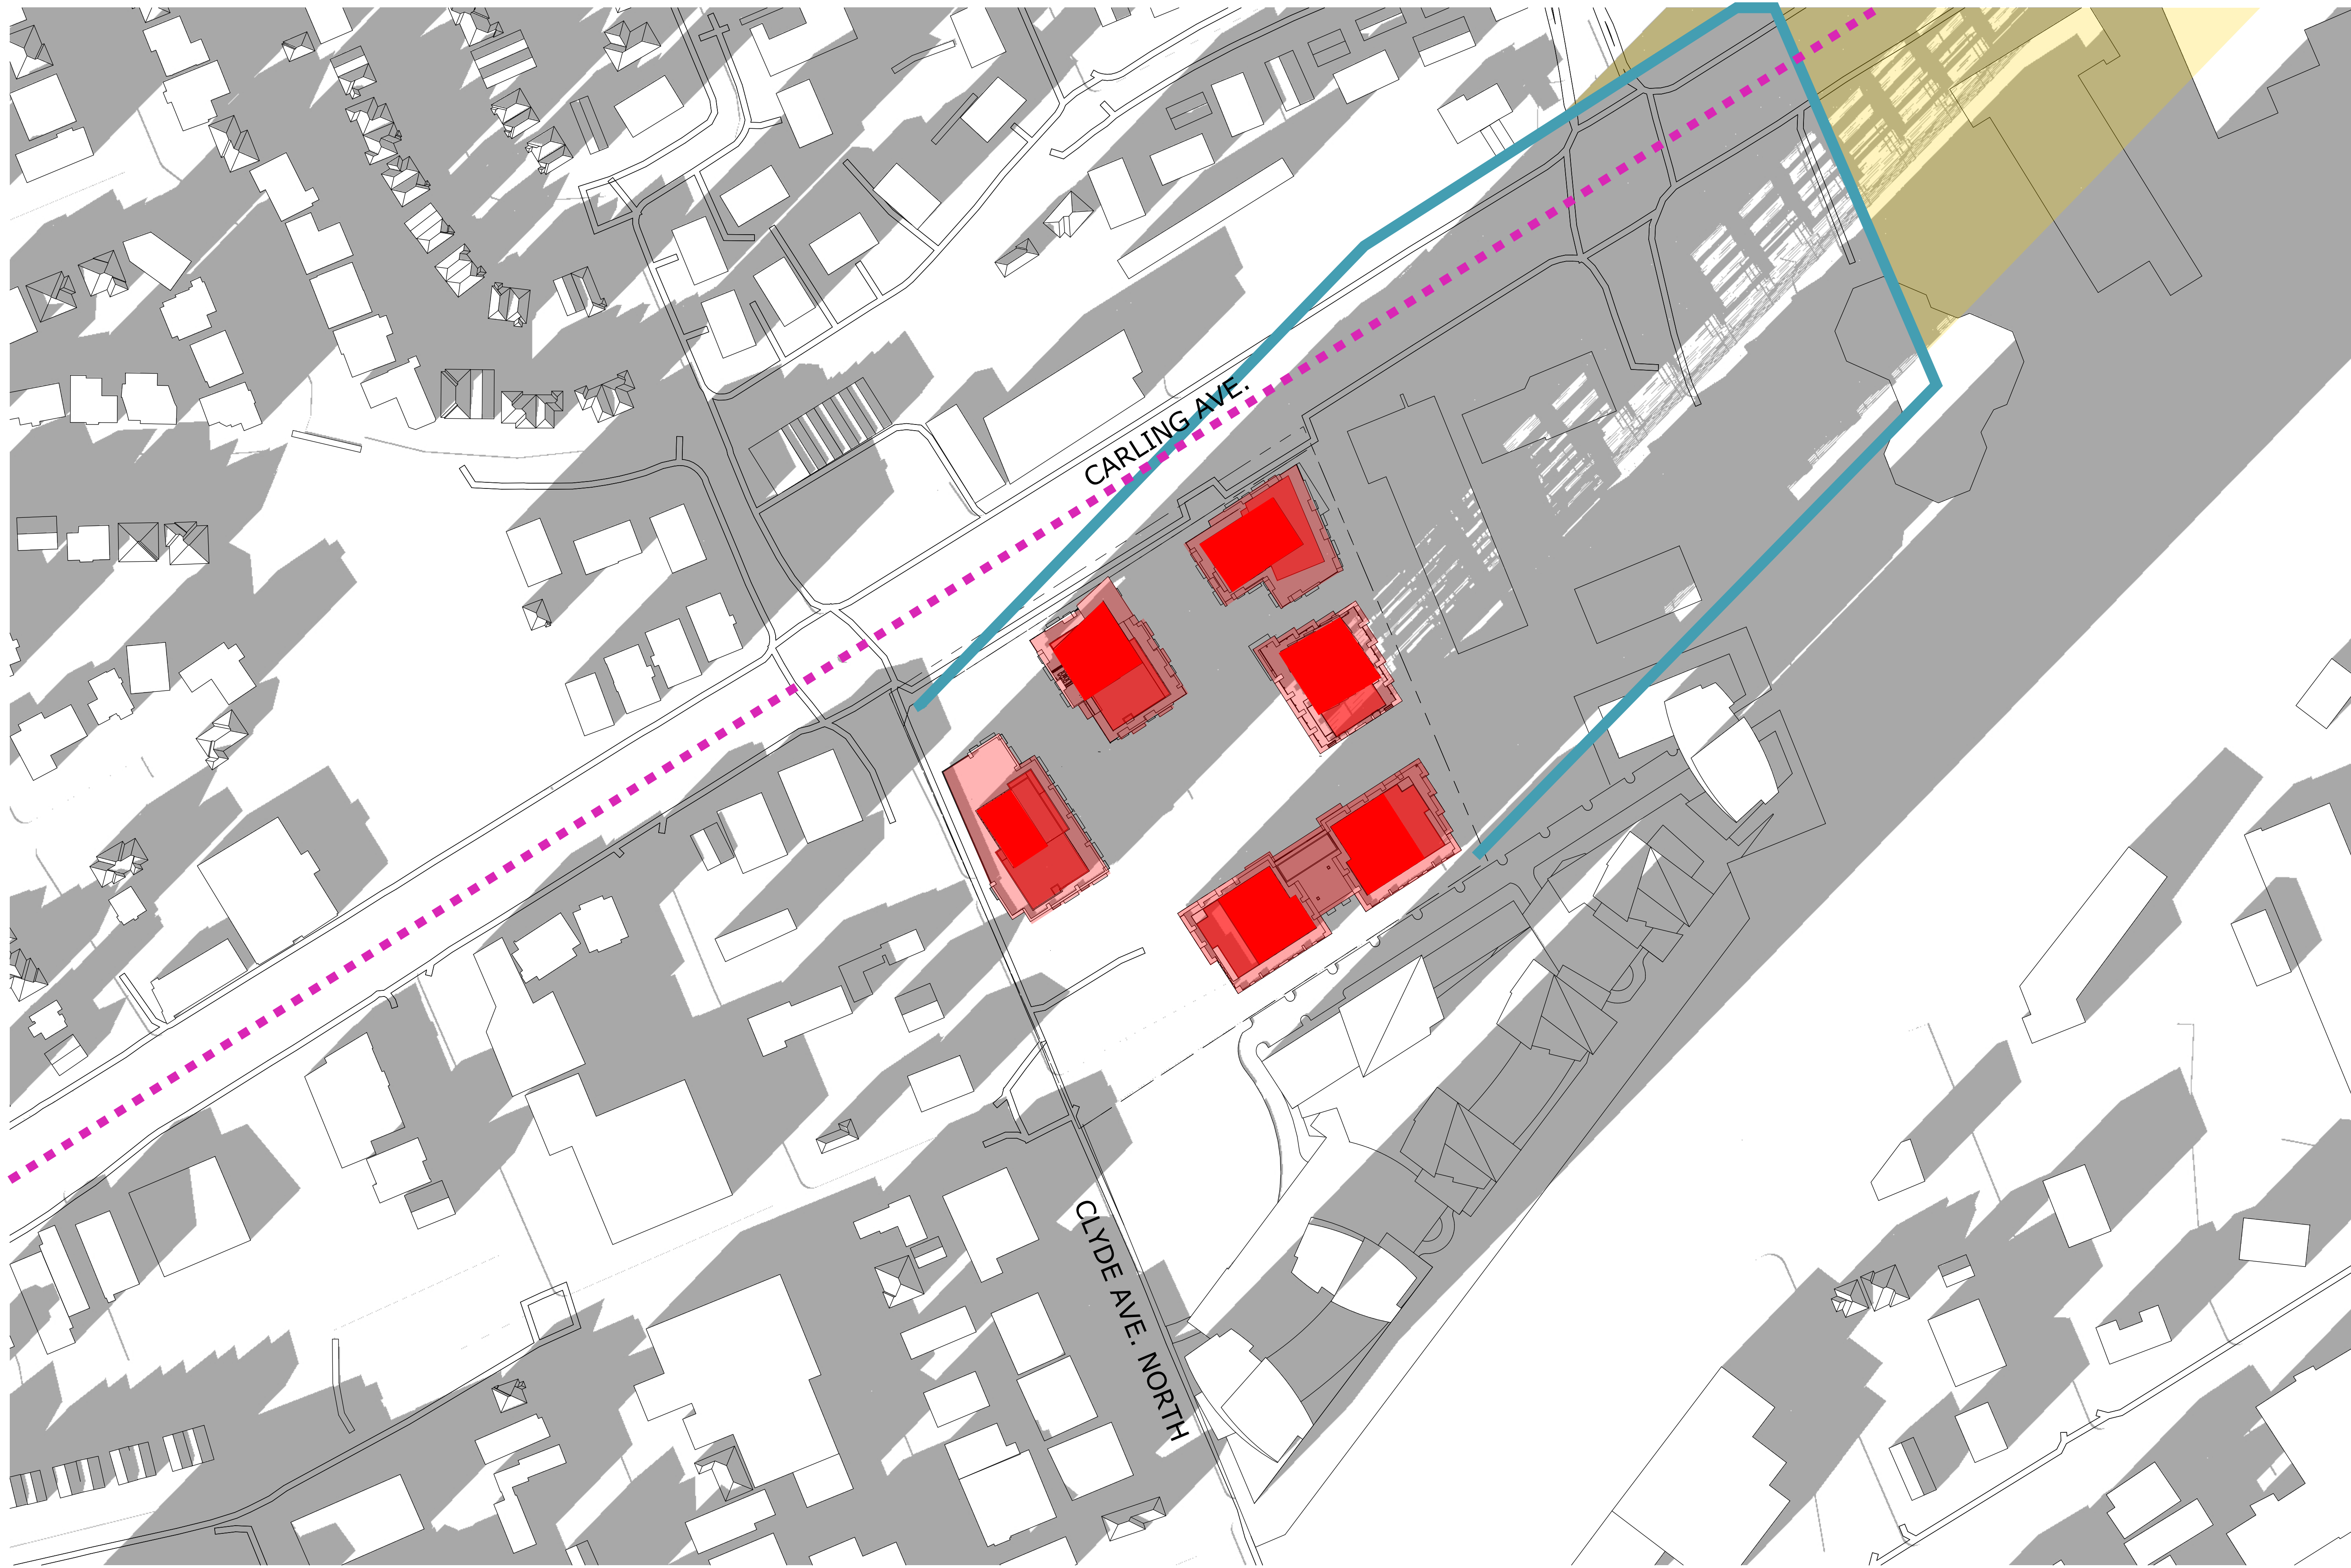


TOP-VIEW SHADOW ANALYSIS

DEC 5:00pm

APPLICATION NO.: D02-02-22-0126

LEGEND:

- Proposed Development
- New Net Shadow
- As-of-Right Shadow Outline
- Arterial Mainstreet

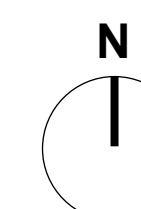

RIO CAN

No.	Date	Revision
1	231120	Issued for Rezoning

It is the responsibility of the appropriate contractor to check and verify all dimensions on site and report all errors and/or omissions to the architect.

All contractors must comply with all pertinent codes and by-laws.

Do not scale drawings.

This drawing may not be used for construction until signed.

Copyright reserved.

Hobin Architecture Incorporated
 63 Pamela Street
 Ottawa, Ontario
 Canada K1S 5K6
 T: 613-238-7200
 F: 613-235-2005
 E: mail@hobinarc.com
 hobinarc.com


HOBIN
ARCHITECTURE

PROJECT/LOCATION:
1650-1660 CARLING AVENUE

DRAWING TITLE:
SUN/SHADOW STUDY

DRAWN BY: PB DATE: 23.03.16 SCALE: 1:1000

PROJECT: 2214
DRAWING NO.: **A341**
REVISION NO.:

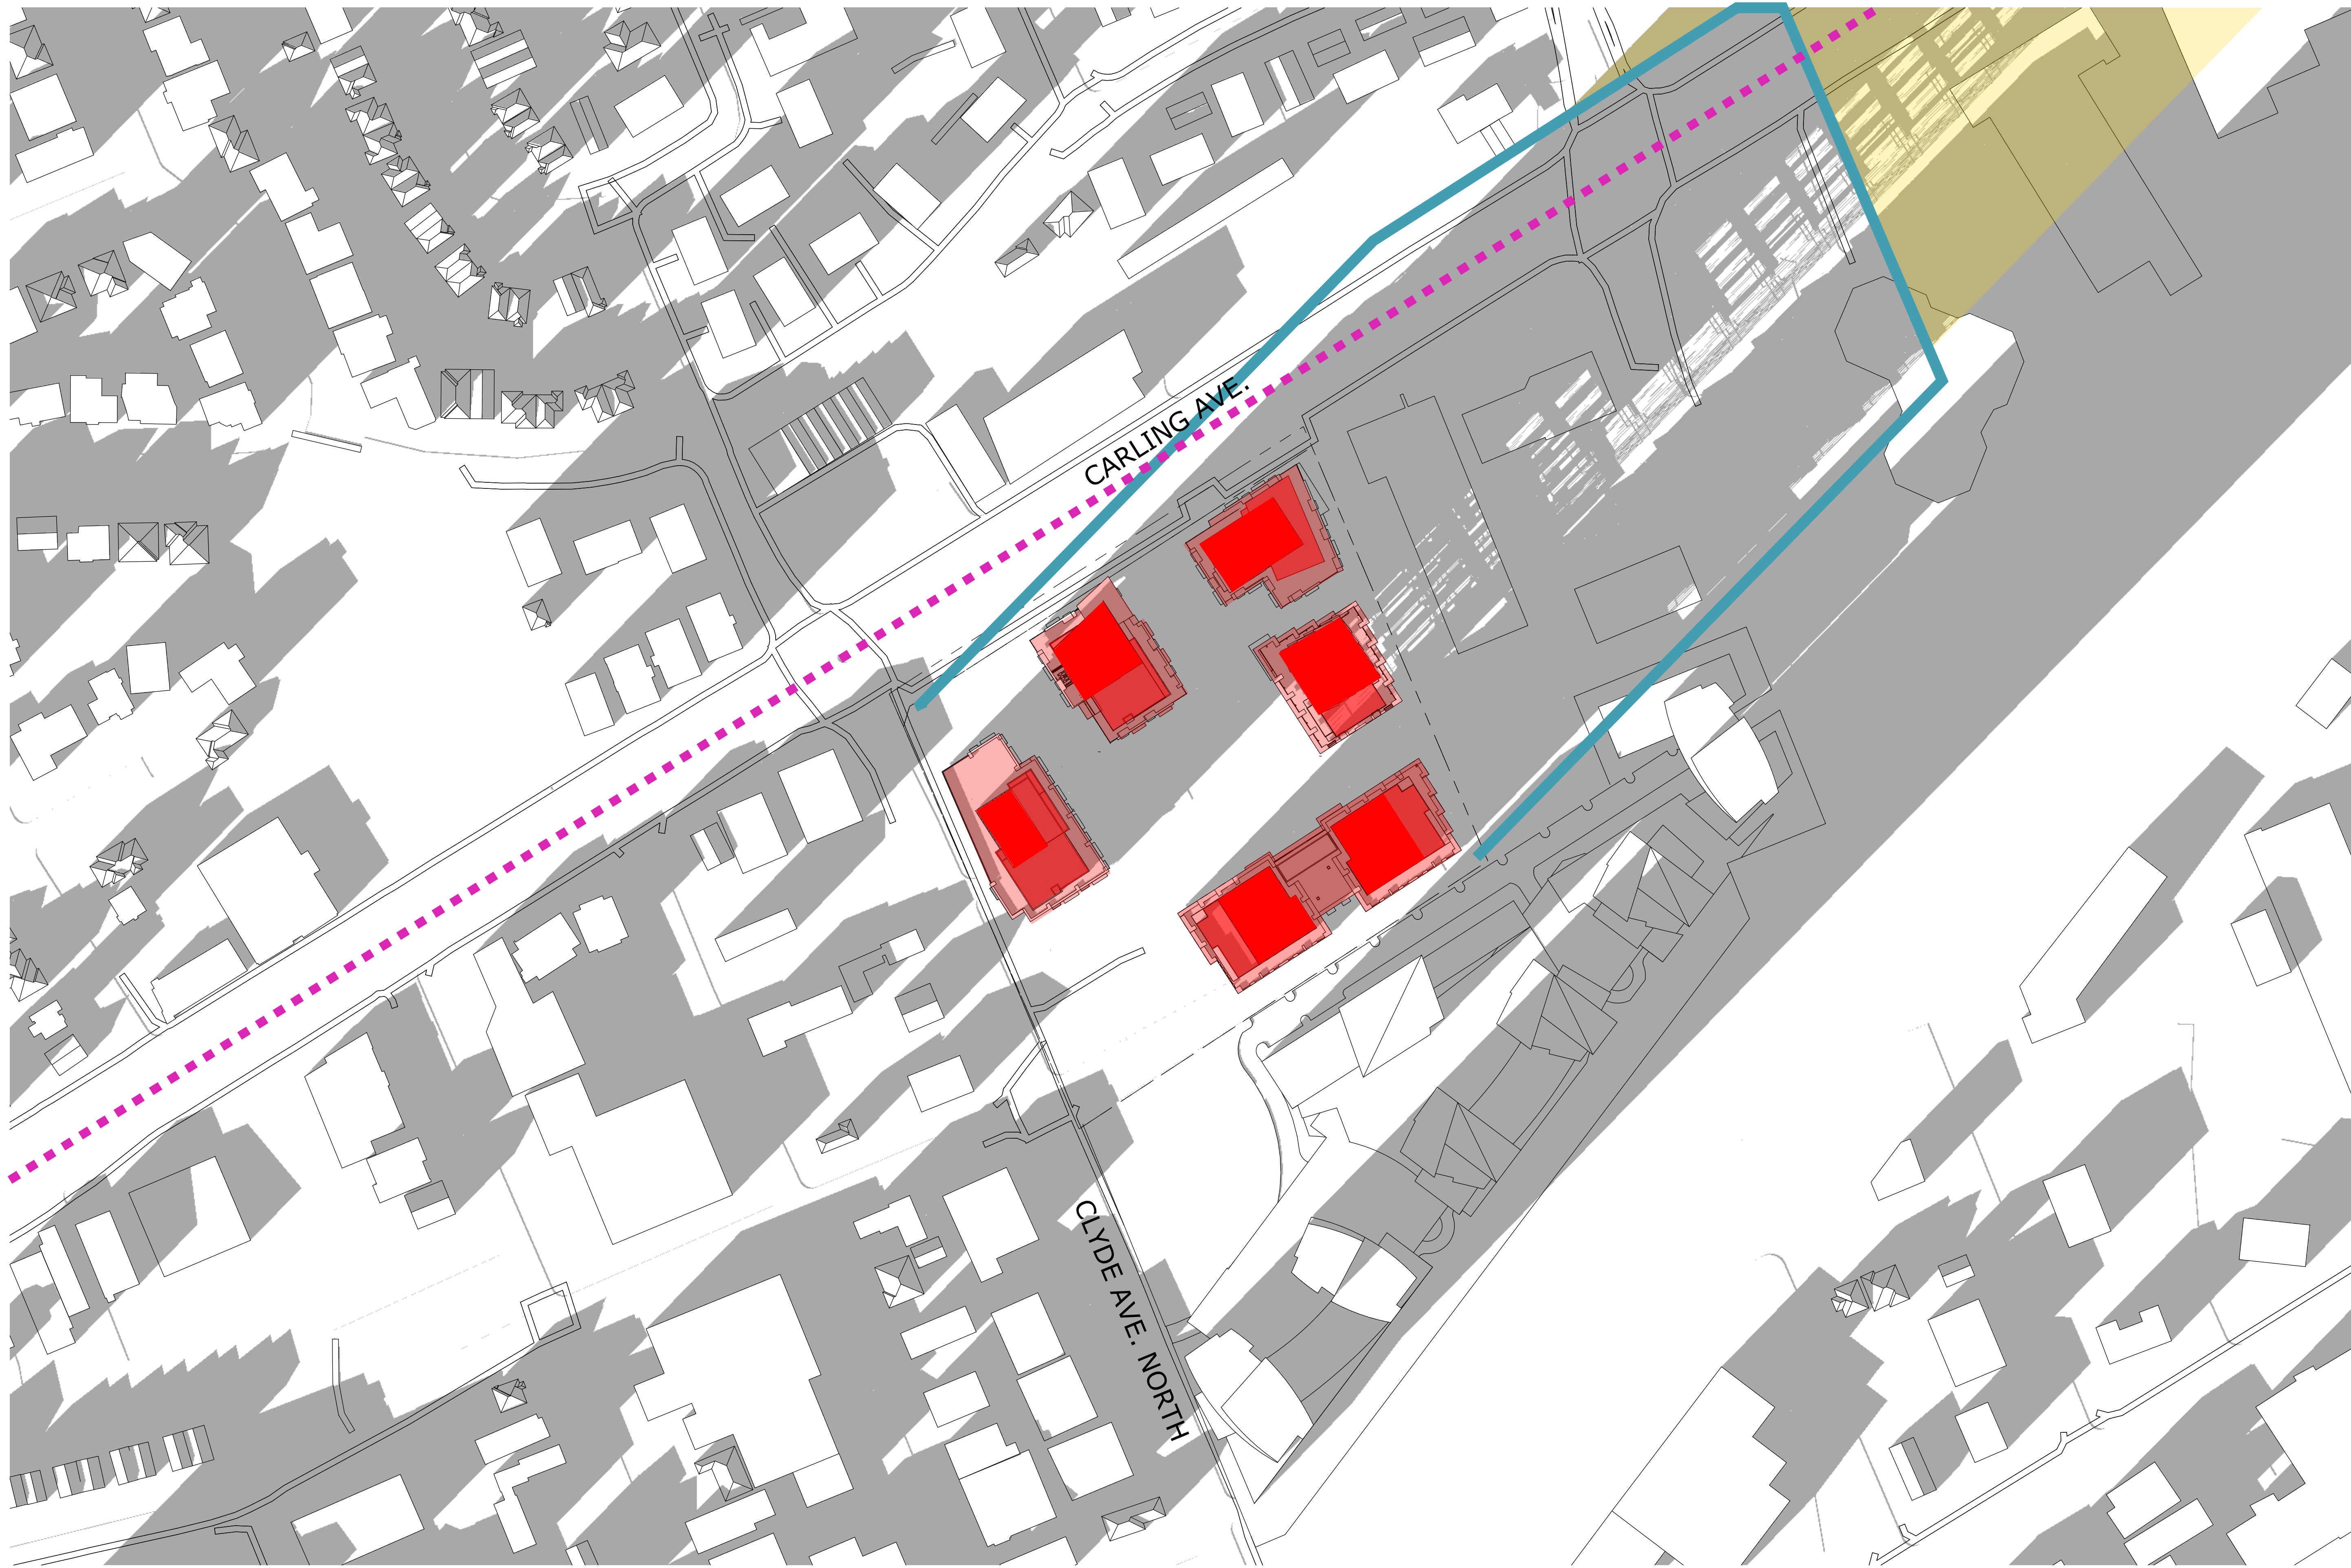


TOP-VIEW SHADOW ANALYSIS

DEC 6:00pm

APPLICATION NO.: D02-02-22-0126

LEGEND:

- Proposed Development
- New Net Shadow
- As-of-Right Shadow Outline
- Arterial Mainstreet

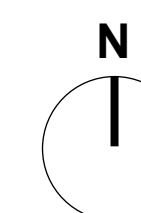

RIO CAN

No.	Date	Revision
1	231120	Issued for Rezoning

It is the responsibility of the appropriate contractor to check and verify all dimensions on site and report all errors and/or omissions to the architect.

All contractors must comply with all pertinent codes and by-laws.

Do not scale drawings.

This drawing may not be used for construction until signed.

Copyright reserved.

Hobin Architecture Incorporated
 63 Pamela Street
 Ottawa, Ontario
 Canada K1S 5K6
 T: 613-238-7200
 F: 613-235-2005
 E: mail@hobinarc.com
 hobinarc.com

HOBIN
ARCHITECTURE

PROJECT/LOCATION:
1650-1660 CARLING AVENUE

DRAWING TITLE:
SUN/SHADOW STUDY

DRAWN BY: PB	DATE: 23.03.16	SCALE: 1:1000
PROJECT: 2214		DRAWING NO.:
		A342
REVISION NO.:		



AOR HEIGHT SCHEDULE




PROPOSED HEIGHT SCHEDULE

**TOP-VIEW SHADOW ANALYSIS
HEIGHT SCHEDULE**
APPLICATION NO.: D02-02-22-0126

LEGEND:

- Proposed Development
- As-of-Right Shadow Outline
- New Net Shadow
- Arterial Mainstreet

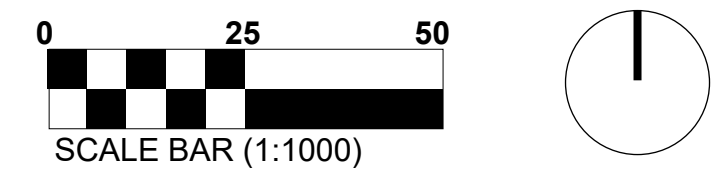

No.	Date	Revision
1	231120	Issued for Rezoning

It is the responsibility of the appropriate contractor to check and verify all dimensions on site and report all errors and/or omissions to the architect.

All contractors must comply with all pertinent codes and by-laws.

Do not scale drawings.

This drawing may not be used for construction until signed.

Copyright reserved.

Hobin Architecture Incorporated
63 Pamela Street
Ottawa, Ontario
Canada K1S 5K6
T: 613-235-7200
F: 613-235-2005
E: mail@hobinarc.com
hobinarc.com

HOBIN
ARCHITECTURE

PROJECT/LOCATION:
1650-1660 CARLING AVENUE

DRAWING TITLE:
SUN/SHADOW STUDY

DRAWN BY: PB	DATE: 23.03.16	SCALE: 1:1000
-----------------	-------------------	------------------

PROJECT:
2214

DRAWING NO.:
A343

REVISION NO.:



SUN SHADOW ANALYSIS WRITTEN SUMMARY

Shadow Impacts:

Sensitive areas within the sun shadow analysis' study area include an Arterial Mainstreet (Carling Avenue). The sun shadow study represents Carling Avenue as a magenta dashed line.

The arterial mainstreet of Carling Avenue is not impacted by the criteria of a new net shadow in any one spot for more than 3 consecutive hourly test times of the sidewalk on the opposite side of the street, being cast in shadow during the September test date.

Latitude and Longitude of Site:

Lat: N 45°22'44.44"
Lng: W 75°44'53.01"

TOP-VIEW SHADOW ANALYSIS WRITTEN SUMMARY

APPLICATION NO.: D02-02-22-0126

RIO CAN

No.	Date	Revision
1	231120	Issued for Rezoning

It is the responsibility of the appropriate contractor to check and verify all dimensions on site and report all errors and/or omissions to the architect.

All contractors must comply with all pertinent codes and by-laws.

Do not scale drawings.

This drawing may not be used for construction until signed.

Copyright reserved.

Hobin Architecture Incorporated
63 Pamela Street
Ottawa, Ontario
Canada K1S 5K6
T: 613-238-7200
F: 613-235-2005
E: mail@hobinarc.com
hobinarc.com




HOBIN
ARCHITECTURE

PROJECT/LOCATION:
1650-1660 CARLING AVENUE

DRAWING TITLE:
SUN/SHADOW STUDY

DRAWN BY: PB	DATE: 23.03.16	SCALE: 1:1000
-----------------	-------------------	------------------

	PROJECT: 2214
	DRAWING NO.: A344
REVISION NO.:	