


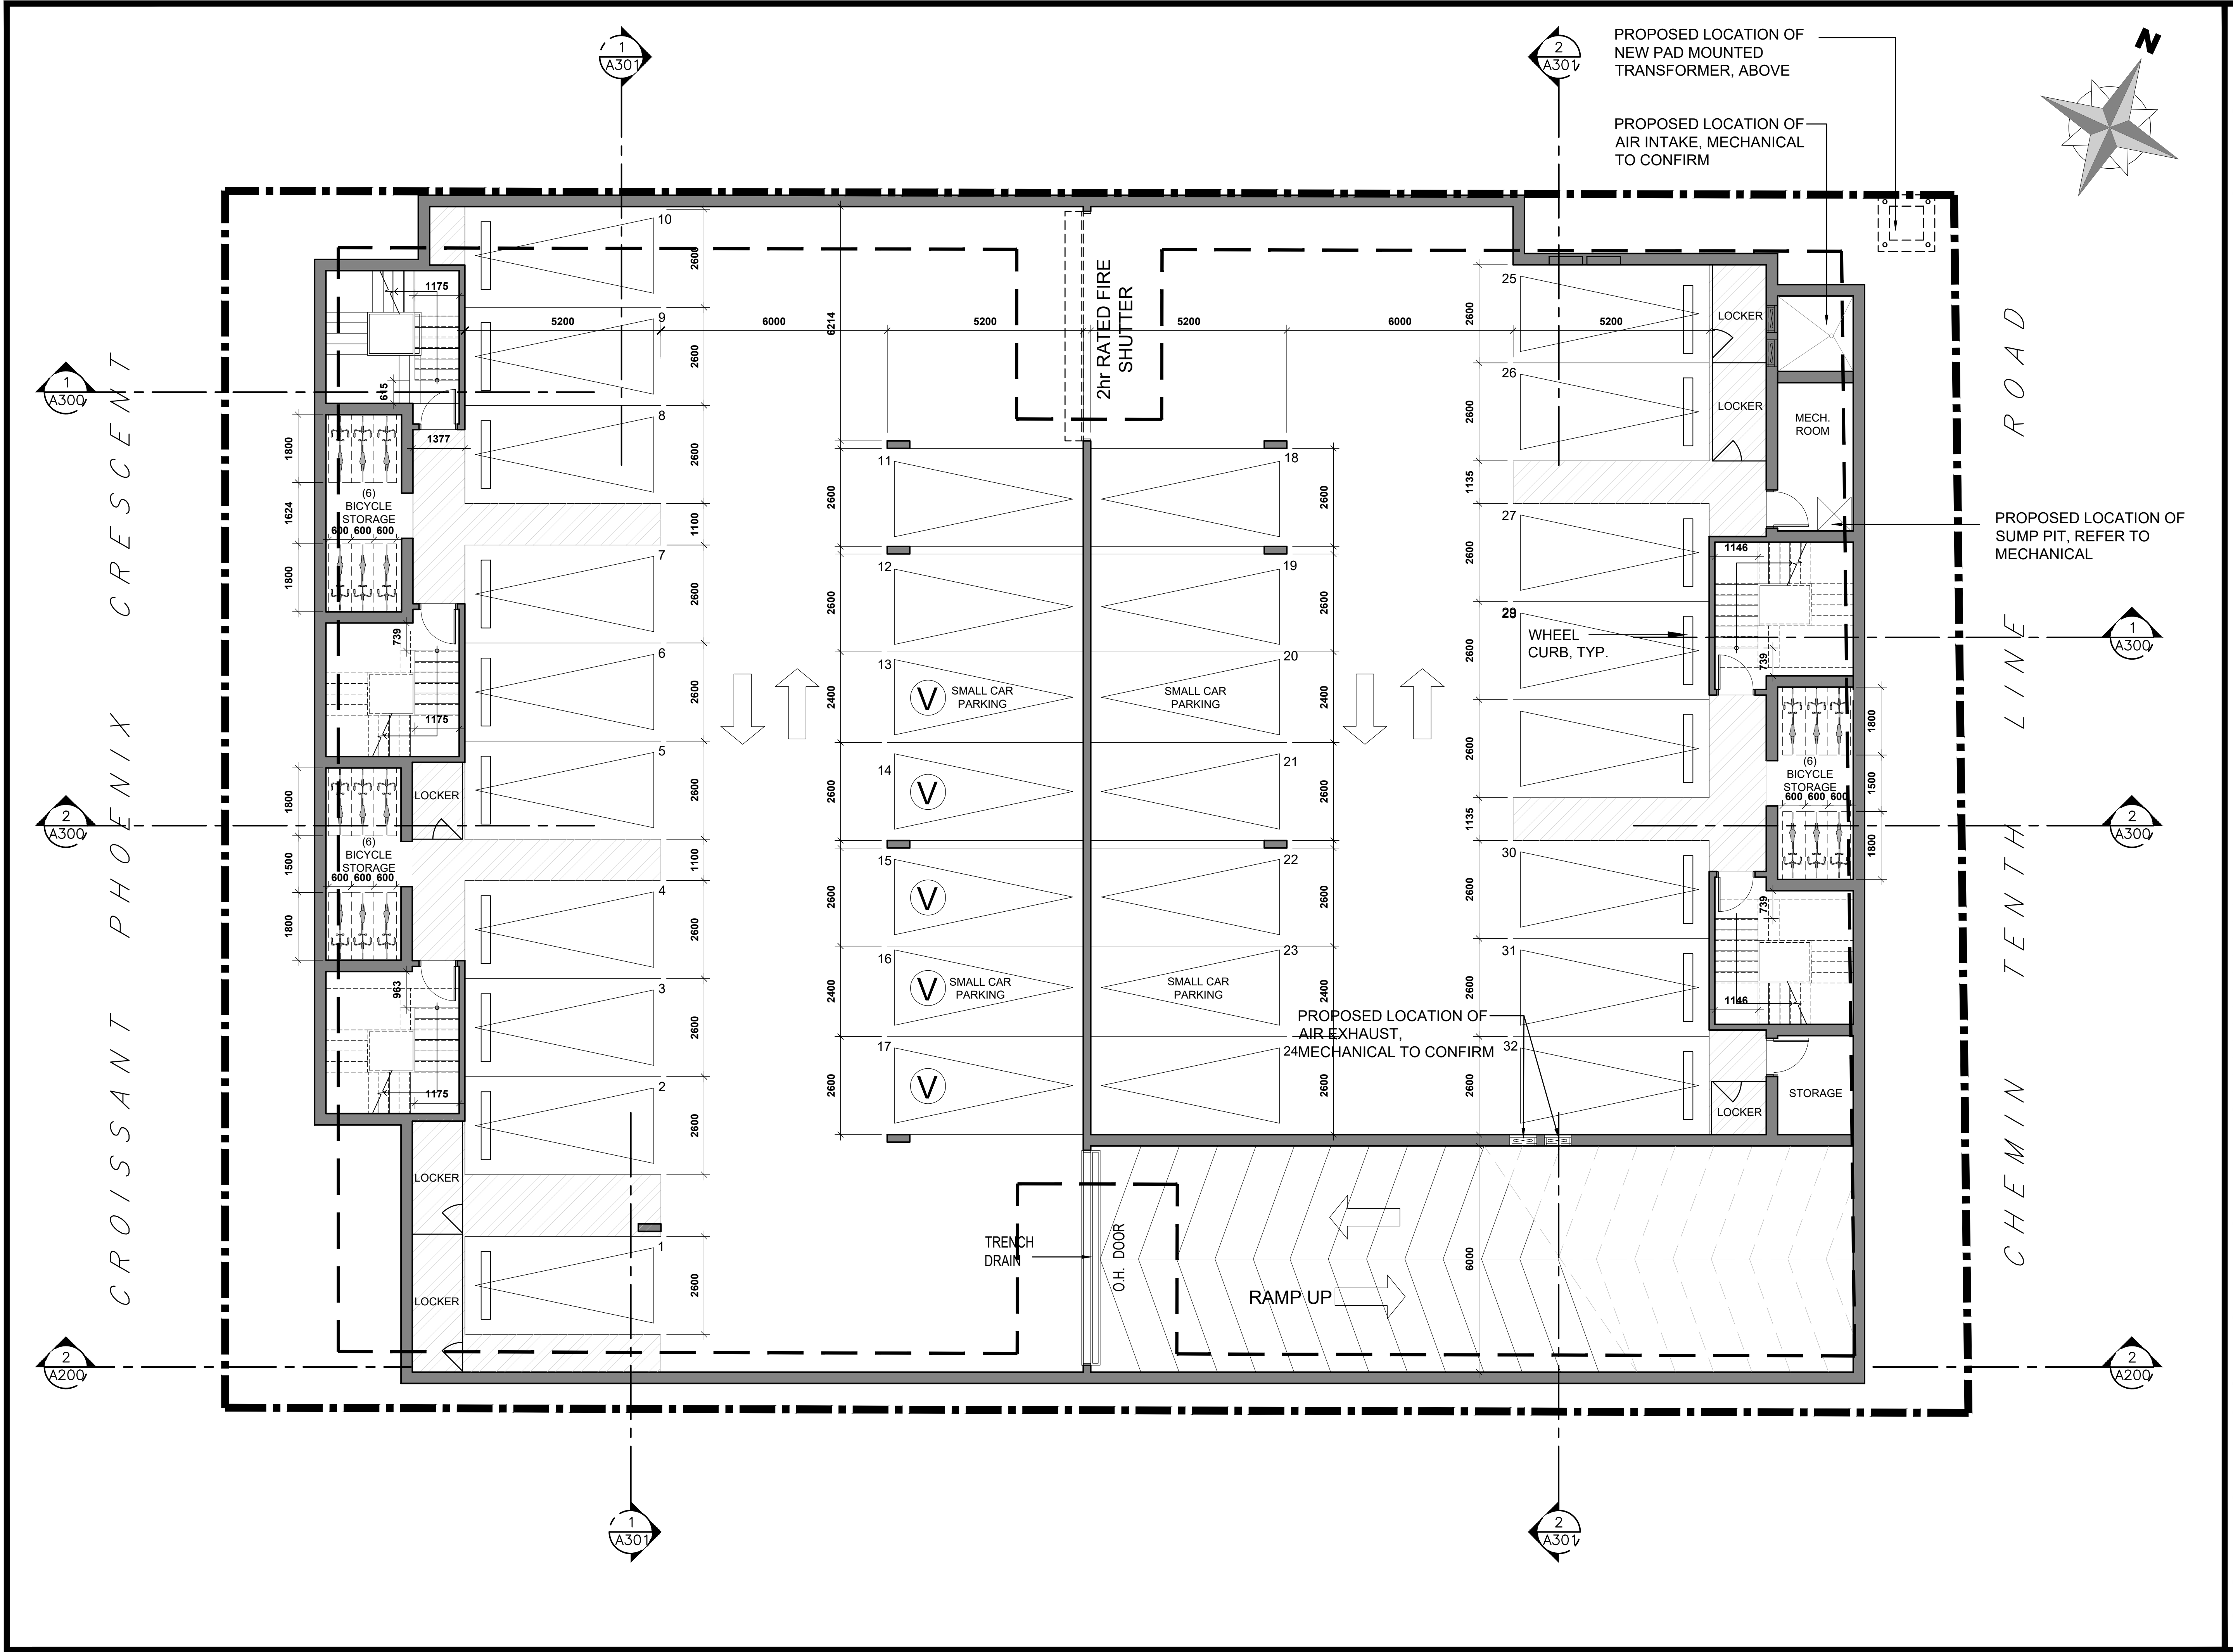

No.	REVISIONS	BY	DATE
11			
10	SPC RESUBMISSION	JP	DEC. 13 2023
09	CLIENT REVIEW	JP	DEC. 06 2023
08	SPC RESUBMISSION	JC	JUN 28 2023
07	FOR COORDINATION	JP	FEB. 14 2023
06	FOR COORDINATION	PE	APR. 20 2022
05	FOR COORDINATION	PE	APR. 14 2022
04	FOR REVIEW	PE	APR. 16 2021
03	FOR REVIEW	PE	JAN. 13 2021
02	FOR REVIEW	PE	NOV. 26 2020
01	FOR REVIEW	PE	NOV. 20 2020