#### **GENERAL NOTES:**

- 1. COORDINATE AND SCHEDULE ALL WORK WITH OTHER TRADES AND CONTRACTORS.
- 2. DETERMINE THE EXACT LOCATION, SIZE, MATERIAL AND ELEVATION OF ALL EXISTING UTILITIES PRIOR TO COMMENCING CONSTRUCTION. PROTECT AND ASSUME RESPONSIBILITY FOR ALL EXISTING UTILITIES WHETHER OR NOT SHOWN ON THIS
- 3. OBTAIN ALL NECESSARY PERMITS AND APPROVALS FROM THE CITY OF OTTAWA BEFORE COMMENCING CONSTRUCTION.
- 4. BEFORE COMMENCING CONSTRUCTION OBTAIN AND PROVIDE PROOF OF COMPREHENSIVE, ALL RISK AND OPERATIONAL LIABILITY INSURANCE FOR \$5,000,000.00. INSURANCE POLICY TO NAME OWNERS, ENGINEERS AND ARCHITECTS AS CO-INSURED AND THE CITY OF OTTAWA AS THIRD PARTY.
- 5. RESTORE ALL DISTURBED AREAS ON-SITE AND OFF-SITE, INCLUDING TRENCHES AND SURFACES ON PUBLIC ROAD ALLOWANCES TO EXISTING CONDITIONS OR BETTER TO THE SATISFACTION OF THE CITY OF OTTAWA AND ENGINEER.
- 6. REMOVE FROM SITE ALL EXCESS EXCAVATED MATERIAL, ORGANIC MATERIAL AND DEBRIS UNLESS OTHERWISE INSTRUCTED BY ENGINEER. EXCAVATE AND REMOVE FROM SITE ANY CONTAMINATED MATERIAL. ALL CONTAMINATED MATERIAL SHALL BE DISPOSED OF AT A LICENSED LANDFILL FACILITY.
- ALL ELEVATIONS ARE GEODETIC.
- 8. REFER TO GEOTECHNICAL REPORT (No. PG5887-1, DATED NOVEMBER 30, 2022), PREPARED BY PARSONS FOR SUBSURFACE CONDITIONS, CONSTRUCTION RECOMMENDATIONS, AND GEOTECHNICAL INSPECTION REQUIREMENTS. THE GEOTECHNICAL CONSULTANT IS TO REVIEW ON-SITE CONDITIONS AFTER EXCAVATION PRIOR TO PLACEMENT OF THE GRANULAR MATERIAL.
- 9. REFER TO ARCHITECT'S AND LANDSCAPE ARCHITECT'S DRAWINGS FOR BUILDING AND HARDSURFACE AREAS AND DIMENSIONS.
- 10. REFER TO STORMWATER MANAGEMENT REPORT (R-2023-051) PREPARED BY NOVATECH ENGINEERING CONSULTANTS LTD.
- 11. SAW CUT AND KEY GRIND ASPHALT AT ALL ROAD CUTS AND ASPHALT TIE IN POINTS AS PER CITY OF OTTAWA STANDARDS (R10).
- 12. PROVIDE LINE/PARKING PAINTING AS REQUIRED FOR REINSTATEMENT.
- 13. CONTRACTOR TO PROVIDE THE CONSULTANT WITH A GENERAL PLAN OF SERVICES INDICATING ALL SERVICING AS-BUILT INFORMATION SHOWN ON THIS PLAN. AS-BUILT INFORMATION MUST INCLUDE: PIPE MATERIAL, SIZES, LENGTHS, SLOPES, INVERT AND T/G ELEVATIONS, STRUCTURE LOCATIONS, VALVE AND HYDRANT LOCATIONS, T/WM ELEVATIONS AND ANY ALIGNMENT CHANGES, ETC.

#### **GRADING NOTES:**

- 1. ALL TOPSOIL, ORGANIC OR DELETERIOUS MATERIAL MUST BE ENTIRELY REMOVED FROM BENEATH THE PROPOSED PAVED AREAS AS DIRECTED BY THE SITE ENGINEER OR GEOTECHNICAL ENGINEER.
- 2. EXPOSED SUBGRADES IN PROPOSED PAVED AREAS SHOULD BE PROOF ROLLED WITH A LARGE STEEL DRUM ROLLER AND INSPECTED BY THE GEOTECHNICAL ENGINEER PRIOR TO THE PLACEMENT OF GRANULARS.
- 3. ANY SOFT AREAS EVIDENT FROM THE PROOF ROLLING SHOULD BE SUB-EXCAVATED AND REPLACED WITH SUITABLE MATERIAL THAT IS FROST COMPATIBLE WITH THE EXISTING SOILS AS RECOMMENDED BY THE GEOTECHNICAL ENGINEER.
- 4. THE GRANULAR BASE SHOULD BE COMPACTED TO AT LEAST 100% OF THE STANDARD PROCTOR MAXIMUM DRY DENSITY VALUE. ANY ADDITIONAL GRANULAR FILL USED BELOW THE PROPOSED PAVEMENT SHOULD BE COMPACTED TO AT LEAST 98% OF THE STANDARD PROCTOR MAXIMUM DRY DENSITY VALUE.
- 5. MINIMUM OF 2% GRADE FOR ALL GRASS AREAS UNLESS OTHERWISE NOTED.
- 6. MAXIMUM TERRACING GRADE TO BE 3:1 UNLESS OTHERWISE NOTED.
- 7. ALL GRADES BY CURBS ARE EDGE OF PAVEMENT GRADES UNLESS OTHERWISE
- 8. ALL CURBS SHALL BE BARRIER CURB (150mm) UNLESS OTHERWISE NOTED AND CONSTRUCTED AS PER CITY OF OTTAWA STANDARDS (SC1.1).
- 9. REFER TO LANDSCAPE PLAN FOR PLANTING AND OTHER LANDSCAPE FEATURE
- 10. CONTRACTOR TO PROVIDE THE CONSULTANT WITH A GRADING PLAN INDICATING AS-BUILT ELEVATIONS OF ALL DESIGN GRADES SHOWN ON THIS PLAN.

# PAVEMENT STRUCTURE

HEAVY DUTY PAVEMENT ABOVE PODIUM DECK ROOF 40mm HL3 OR SP 12.5 50mm HL8 PR SP 19.0


150mm OPSS GRANULAR "A"

STRUCTURES AND ASSUME ALL LIABILITY FOR

DAMAGE TO THEM.

**HEAVY DUTY PAVEMENT** 40mm HL3 OR SP 12.5 50mm HL8 PR SP 19.0 150mm OPSS GRANULAR "A"

450mm OPSS GRANULAR "B" TYPE II

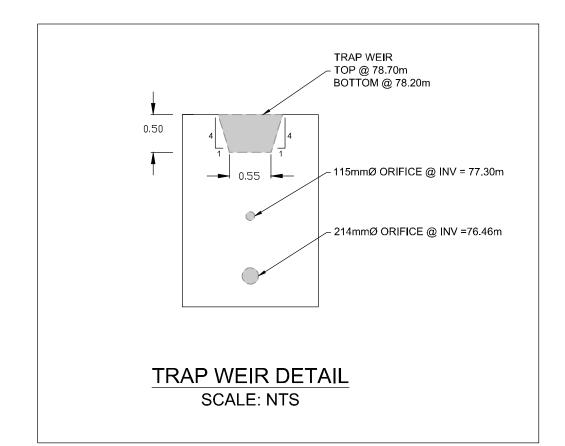

### **EROSION AND SEDIMENT CONTROL NOTES:**

- 1. THE OWNER AGREES TO PREPARE AND IMPLEMENT AN EROSION AND SEDIMENT CONTROL PLAN TO THE SATISFACTION OF THE CITY OF OTTAWA, APPROPRIATE TO THE SITE CONDITIONS, PRIOR TO UNDERTAKING ANY SITE ALTERATIONS (FILLING, GRADING, REMOVAL OF VEGETATION, ETC.) AND DURING ALL PHASES OF SITE PREPARATION AND CONSTRUCTION IN ACCORDANCE WITH THE CURRENT BEST MANAGEMENT PRACTICES FOR EROSION AND SEDIMENT CONTROL SUCH AS BUT NOT LIMITED TO INSTALLING FILTER CLOTHS ACROSS MANHOLE/CATCHBASIN LIDS TO PREVENT SEDIMENTS FROM ENTERING STRUCTURES AND INSTALL AND MAINTAIN A LIGHT DUTY SILT FENCE BARRIER AS REQUIRED.
- 2. THE CONTRACTOR SHALL PLACE FILTER CLOTH UNDER THE CATCHBASIN AND MANHOLE GRATES FOR THE DURATION OF CONSTRUCTION AND WILL REMAIN IN PLACE DURING ALL PHASES OF CONSTRUCTION.
- 3. SILT FENCING FOR ENTIRE PERIMETER OF SITE, SHALL BE UTILIZED TO CONTROL EROSION FROM THE SITE DURING CONSTRUCTION.
- 4. THE CONTRACTOR ACKNOWLEDGES THAT FAILURE TO IMPLEMENT EROSION AND SEDIMENT CONTROL MEASURES MAY BE SUBJECT TO PENALTIES IMPOSED BY ANY APPLICABLE REGULATORY AGENCY.
- 5. EROSION AND SEDIMENT CONTROL MEASURES MAY BE MODIFIED IN THE FIELD AT THE DISCRETION OF THE CITY OF OTTAWA SITE INSPECTOR OR CONSERVATION AUTHORITY.

#### SEWER NOTES:

- SPECIFICATIONS: CATCHBASIN (600x600mm) STORM / SANITARY MANHOLE (1200Ø) 701.010 OPSD CB, FRAME & COVER 400.020 STORM / SANITARY MH FRAME CITY OF OTTAWA SANITARY COVER CITY OF OTTAWA STORM COVER (CLOSED) S24.1 CITY OF OTTAWA STORM COVER (OPEN) CITY OF OTTAWA S28.1 SEWER TRENCH S6 & S7 CITY OF OTTAWA STORM SEWER PVC DR 35 CITY OF OTTAWA SANITARY SEWER PVC DR 35 CITY OF OTTAWA STEEL CASING PROTECTION F - 4412 CITY OF OTTAWA ELBOW CB CITY OF OTTAWA TEE CB CITY OF OTTAWA
- 2. SERVICES ARE TO BE CONSTRUCTED TO 1.0m FROM FACE OF BUILDING AT A MINIMUM SLOPE OF 1.0%.
- 3. INSULATE ALL PIPES (SAN/STM) THAT HAVE LESS THAN 2.0m COVER WITH 50mmX1200mm HI-40 INSULATION. PROVIDE 150mm CLEARANCE BETWEEN PIPE AND
- 4. PIPE BEDDING, COVER AND BACKFILL ARE TO BE COMPACTED TO AT LEAST 95% OF THE STANDARD PROCTOR MAXIMUM DRY DENSITY. THE USE OF CLEAR CRUSHED STONE AS A BEDDING LAYER SHALL NOT BE PERMITTED.
- 5. FLEXIBLE CONNECTIONS ARE REQUIRED FOR CONNECTING PIPES TO MANHOLES (FOR EXAMPLE KOR-N-SEAL, PSX: POSITIVE SEAL AND DURASEAL). THE CONCRETE CRADLE FOR THE PIPE CAN BE ELIMINATED.
- 6. THE OWNER SHALL REQUIRE THAT THE SITE SERVICING CONTRACTOR PERFORM FIELD TESTS FOR QUALITY CONTROL OF ALL SANITARY SEWERS. LEAKAGE TESTING SHALL BE COMPLETED IN ACCORDANCE WITH OPSS 410.07.16, 410.07.16.04 AND 407.07.24. DYE TESTING IS TO BE COMPLETED ON ALL SANITARY SERVICES TO CONFIRM PROPER CONNECTION TO THE SANITARY SEWER MAIN. THE FIELD TESTS SHALL BE PERFORMED IN THE PRESENCE OF A CERTIFIED PROFESSIONAL ENGINEER WHO SHALL SUBMIT A CERTIFIED COPY OF THE TEST RESULTS.
- 7. STORM MANHOLES AND CBMHS ARE TO HAVE 300mm SUMPS UNLESS OTHERWISE INDICATED.
- 8. CONTRACTOR TO TELEVISE (CCTV) ALL PROPOSED SEWERS, 200mmØ OR GREATER PRIOR TO BASE COURSE ASPHALT. UPON COMPLETION OF CONTRACT, THE CONTRACTOR IS RESPONSIBLE TO FLUSH AND CLEAN ALL SEWERS & APPURTENANCES.
- 9. DYE TESTING IS TO BE COMPLETED ON SANITARY SERVICES TO CONFIRM PROPER CONNECTION TO THE SANITARY SEWER MAIN.
- 10. A SANITARY BACKWATER VALVE ON THE SANITARY SERVICE IS REQUIRED.
- 11. ALL DRAINAGE FOR THE UNDERGROUND PARKING LEVELS IS REQUIRED TO BE DIRECTED TO THE SANITARY SEWER

# STMMH 101 (2400x1800 BOX MANHOLE) T/G=79.23 STAINLESS STEEL ACCESS LADDER ✓ SEE TRAP WEIR DETAIL PER OPSD 405.010 115mmØ ORIFICE @ INV = 77.30m 215mmØ ORIFICE @ INV =76.46m 18.1m - 250Ø STORM - (FROM CBMH 102) INV=76.57 3.8m - 450Ø 3.9m - 450Ø STORM STORM INV = <sup>+</sup> 76.48 76.46 STMMH 101 DETAIL SCALE: NTS

## WATERMAIN NOTES

 SPECIFICATIONS: WATERMAIN TRENCHING THERMAL INSULATION IN SHALLOW TRENCHES CITY OF OTTAWA W22 WATERMAIN CROSSING OVER SEWER CITY OF OTTAWA WATERMAIN PVC DR 18 CITY OF OTTAWA VALVE CHAMBER CITY OF OTTAWA CITY OF OTTAWA W24 VALVE BOX

- 2. SUPPLY AND CONSTRUCT ALL WATERMAINS AND APPURTENANCES IN ACCORDANCE WITH THE CITY OF OTTAWA STANDARDS AND SPECIFICATIONS. EXCAVATION, INSTALLATION, BACKFILL AND RESTORATION OF ALL WATERMAINS BY THE CONTRACTOR. CONNECTIONS AND SHUT-OFFS AT THE MAIN AND CHLORINATION OF THE WATER SYSTEM SHALL BE PERFORMED BY CITY OFFICIALS.
- 3. WATERMAIN SHALL BE MINIMUM 2.4m DEPTH BELOW GRADE UNLESS OTHERWISE INDICATED.
- 4. PROVIDE MINIMUM 0.25m CLEARANCE BETWEEN OUTSIDE OF PIPES AT ALL CROSSINGS.
- 5. WATER SERVICE IS TO BE CONSTRUCTED TO WITHIN 1.0m OF FOUNDATION WALL AND CAPPED, UNLESS OTHERWISE INDICATED.

#### SWM TANK NOTES:

- 1. THE MINIMUM INTERNAL SIZE OF THE STORMWATER MANAGEMENT TANK IS TO BE 380m³. REFER TO THE CROSS SECTION DETAIL AND THE ARCHITECT'S DRAWINGS FOR TANK DIMENSIONS, CONFIGURATION, MATERIALS AND WATERPROOFING DETAILS.
- 2. THE ACCESS HATCHES ARE TO OPERATE AS THE EMERGENCY OVERFLOW FOR THE SWM TANK. PROVIDE THE FRAME AND COVERS PER CITY OF OTTAWA DETAILS \$25 & \$28.1 RESPECTIVELY.
- 3. PROVIDE CIRCULAR HOLLOW ALUMINIUM MAINTENANCE HOLE STEPS ALONG TANK WALLS AT THE ACCESS HATCHES PER OPSD


#### **SEWER & WATERMAIN INSULATION NOTES:**

1. INSULATE ALL SEWER PIPES THAT HAVE LESS THAN 2.0m COVER AND ALL WATERMAIN WITH LESS THAN 2.4m OF COVER WITH EXPANDED POLYSTYRENE INSULATION AS PER OPSD


2. THE THICKNESS OF INSULATION SHALL BE THE EQUIVALENT OF 25mm FOR EVERY 300mm REDUCTION IN THE REQUIRED DEPTH OF COVER WITH 50mm MINIMUM (SEE TABLE)

> T = THICKNESS OF INSULATION (mm) W = WIDTH OF INSULATION (mm) W = D + 300 (1000 min.)D = O.D.OF.PIPE.(mm)

COVER SEWER / WATER (mm)	INSULATION THICKNESS (mm)
2000-1700 / 2400-2100	50
1700-1400 / 2100-1800	75
1400 1100 / 1800 1500	100

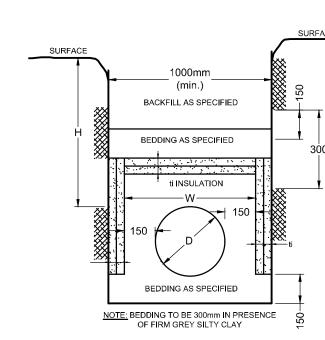

INSULATION DETAIL FOR SHALLOW **SEWERS & WATERMAIN** N.T.S

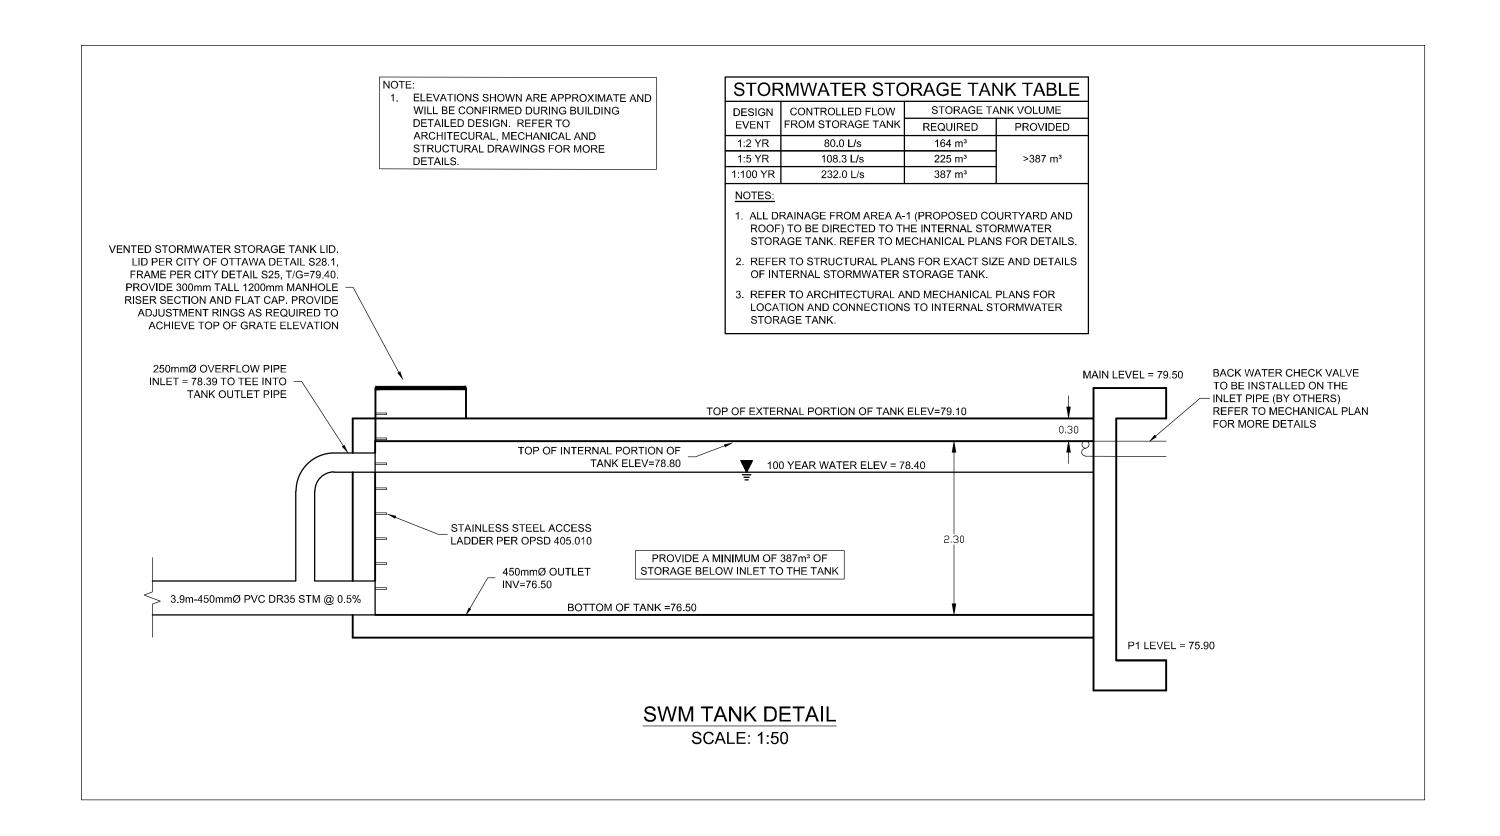

THE POSITION OF ALL POLE LINES, CONDUITS, WATERMAINS, SEWERS AND OTHER UNDERGROUND AND OVERGROUND UTILITIES AND NOT FOR STRUCTURES IS NOT NECESSARILY SHOWN ON THE CONTRACT DRAWINGS, AND WHERE SHOWN. **CONSTRUCT** THE ACCURACY OF THE POSITION OF SUCH UTILITIES AND STRUCTURES IS NOT GUARANTEED. BEFORE STARTING WORK, DETERMINE THE EXACT LOCATION OF ALL SUCH UTILITIES AND

	1.3
ION <sup>*</sup>	1.2
	1.1
	1.0

			SCALE	DESIGN		
				S	М	
				CHECKED		K-/
			AS NOTED	CJ	R	9
				DRAWN		1 6
REVISED PER CITY COMMENTS	DEC 22/23	CJR		_	.,	
REVISED PER CITY COMMENTS	DEC 14/23	CJR		CHECKED	IVI	\
RE-ISSUED FOR SITE PLAN	AUG 4/23	CJR		C.I	R	
ISSUED FOR SITE PLAN	MAR 29/23	CJR		APPROVED	Ħ	
	REVISED PER CITY COMMENTS REVISED PER CITY COMMENTS RE-ISSUED FOR SITE PLAN ISSUED FOR SITE PLAN	REVISED PER CITY COMMENTS DEC 14/23  RE-ISSUED FOR SITE PLAN AUG 4/23	REVISED PER CITY COMMENTS DEC 14/23 CJR RE-ISSUED FOR SITE PLAN AUG 4/23 CJR	REVISED PER CITY COMMENTS  DEC 22/23  CJR  REVISED PER CITY COMMENTS  DEC 14/23  CJR  RE-ISSUED FOR SITE PLAN  AUG 4/23  CJR	REVISED PER CITY COMMENTS  REVISED PER CITY COMMENTS  DEC 22/23 CJR  REVISED PER CITY COMMENTS  DEC 14/23 CJR  RE-ISSUED FOR SITE PLAN  AUG 4/23 CJR  CHECKED  CJ	REVISED PER CITY COMMENTS  DEC 22/23 CJR  REVISED PER CITY COMMENTS  DEC 14/23 CJR  RE-ISSUED FOR SITE PLAN  AS NOTED  CHECKED  SM  CHECKED  CHECKED  CHECKED  CHECKED  CHECKED  CHECKED  CHECKED  CHECKED  CHECKED  CJR

DATE BY

REVISION

FOR REVIEW ONLY C.J. RUDDLE Ottawa, Ontario, Canada K2M 1P6 (613) 254-9643 Telephone

Engineers, Planners & Landscape Architect Suite 200, 240 Michael Cowpland Drive

Facsimile

Website

(613) 254-5867

www.novatech-eng.com

LOCATION CITY OF OTTAWA 10 MARCH ROAD

DRAWING NAME NOTES AND DETAILS PLAN AWING No. 121186-ND