
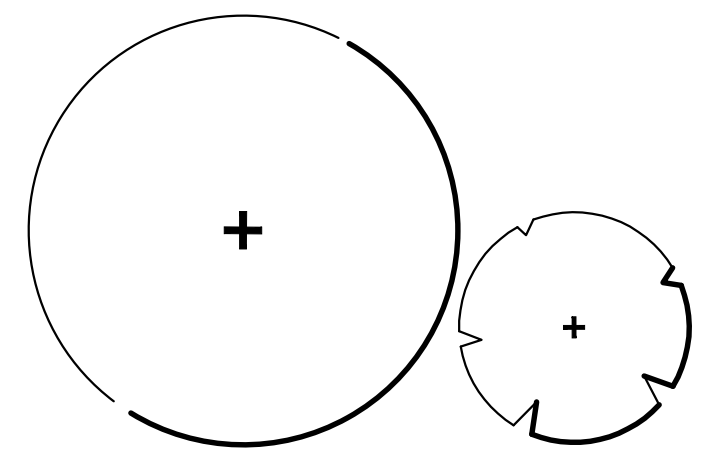
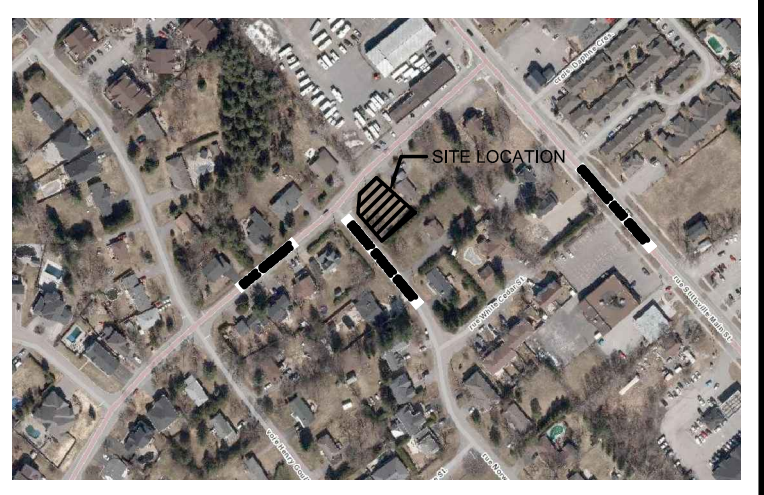


SYM.	BOTANICAL NAME	COMMON NAME	QTY.	SIZE	REMARKS	NATIVE
PLANT LIST						
LARGE DECIDUOUS TREES						
AR	ACER RUBRUM	RED MAPLE	3	70mm CAL.	B&B / W.B.	YES
UM	ULMUS 'MORTON'	ACCOLADE ELM	1	70mm CAL.	B&B / W.B.	NO
SMALL DECIDUOUS TREES						
QP	QUERCUS PALUSTRIS 'GREEN PILLAR'	GREEN PILLAR OAK (columnar)	3	50mm CAL.	B&B / W.B.	NO
SHRUBS						
Ca	CLETHRA ALNIFOLIA 'HUMMINGBIRD'	SWEET PEPPERBUSH	7	2 GAL.	1000 C/C	NO
Sj	SPIRAEA JAPONICA 'FLAMING MOUND'	FLAMING MOUND SPIREA	6	2 GAL.	1000 C/C	NO
Sv	SYRINGA X HYACINTHIFLORA EXCEL	EXCEL LILAC	2	1000mm		NO
PERENNIALS / ORNAMENTAL GRASSES						
as	ASTILBE ARENDsii 'CATTLEYA'	FALSE SPIREA PINK	36	1 GAL.	600 C/C	NO
de	DESCHAMPSIA FLEXUOSA	WAVY HAIR GRASS	25	1 GAL.	600 C/C	YES
he	HEMEROCALLIS 'ALWAYS AFTERNOON'	DAYLILLY ALWAYS AFTERNOON PURPLE	34	1 GAL.	600 C/C	NO

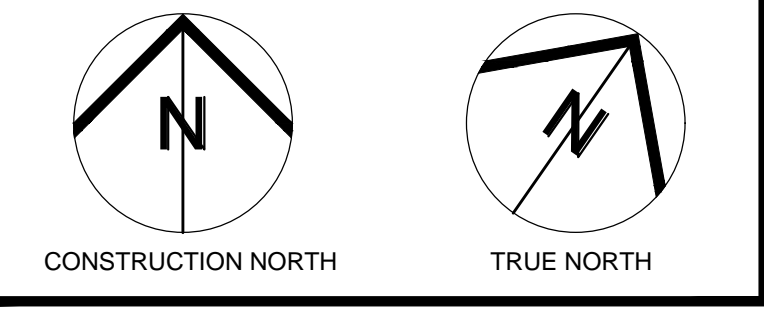

LEGEND:

PROPOSED DECIDUOUS TREE

TREE 40 YEARS CANOPY AREA: 540 m²

- CONCRETE PAVING
- UNIT PAVING
- CAST-IN-PLACE CONCRETE RETAINING WALL -BY OTHERS
- PRECAST RETAINING WALL
- MAINTENANCE EDGE
- STONEDUST PAVING
- SOD
- PERENNIAL / ORNAMENTAL GRASSES PLANTING
- SHRUB PLANTING
- PEDESTRIAN LIGHT

NOTE:

WEST MULTIPLE TREE SOIL VOLUME: 72 M³ OR 24 M³/TREE
 EST MULTIPLE TREE SOIL VOLUME: 45 M³ OR 15 M³/TREE
 SOUTH SINGLE TREE SOIL VOLUME: 40 M³

No	N°	ISSUE/REVISION ÉMISSION/RÉVISION	DATE
6		RESPONSE TO REVIEW COMMENTS	22/01/24
5		REISSUED FOR SPA	24/10/23
4		ISSUED FOR SPA	18/05/23
3		ISSUED FOR RE-ZONING	12/05/23
2		ISSUED FOR RE-ZONING	20/04/23
1		ISSUED FOR RE-ZONING	18/01/23



PROJECT NAME / NOM DU PROJET: **Taite Residence**

121 Brae Cres, Stittsville, ON K2S 1P1

DRAWING TITLE / TITRE DU DESSIN: **LANDSCAPE LAYOUT**

JOB No	N° DE PROJET	DATE	DATE
2157-01		JAN 2023	
SCALE	ECHELLE	PRINTING SCALE/ÉCHELLE D'IMPRESSION	
1:100			
CONCEPTION BY	CONÇUS PAR	IF THIS BAR IS NOT 25mm LONG, ADJUST YOUR PRINTING SCALE.	
SM			
DRAWN BY	DESSINÉ PAR	SI CETTE LIGNE NE MESURE PAS 25mm, AJUSTEZ VOTRE ÉCHELLE D'IMPRESSION.	
SW			
CHECKED BY	VÉRIFIÉ PAR		
SM			

ARCHITECT'S STAMP / ASSOCIATION OF LANDSCAPE ARCHITECTS OF ONTARIO / SCEAU D'ARCHITECTE

DRAWING No / DESSIN N°: **L1.0**

REVISION No / RÉVISION N°: 0



