

Medium Density Residential Block Separate Site Plan Application

KEY PLAN
N.T.S.

LEGEND:

- PHASE 6 LIMIT
- EXISTING TRAILS IN EXISTING LALANDE CONSERVATION PARK
- EXISTING TRAILS ON CITY LANDS
- PROPOSED TRAILS BUILT ON EXISTING TRAILS (STONEDUST) ON CITY LANDS
- PROPOSED TRAILS BUILT ON EXISTING TRAILS (STONEDUST) ON DEVELOPER LANDS
- NATURALIZATION - TRAIL DE-COMMISSIONING (MAY BE SEEDING, SHRUBS AND/OR TREES @ 25mm CALIPER, TO BE CONFIRMED WITH DETAILED DESIGN)
- PROPOSED NEW STONEDUST TRAIL (ALIGNMENT TO BE CONFIRMED)

PRELIMINARY

AIR PHOTO SOURCE: GOOGLE EARTH PRO 9/2016

NOTE:
THE POSITION OF ALL POLE LINES, CONDUITS, WATERMANS, SEWERS AND OTHER UNDERGROUND AND OVERGROUND UTILITIES AND STRUCTURES IS NOT NECESSARILY SHOWN ON THE CONTRACT DRAWINGS, AND WHERE SHOWN, THE ACCURACY OF THE POSITION OF SUCH UTILITIES AND STRUCTURES IS NOT GUARANTEED. BEFORE STARTING WORK, DETERMINE THE EXACT LOCATION OF ALL SUCH UTILITIES AND STRUCTURES AND ASSUME ALL LIABILITY FOR DAMAGE TO THEM.




No.	REVISION	DATE	BY
5.	ISSUED FOR CITY SUBMISSION	JAN 24/24	RGJ
4.	REVISED DRAFT PLAN	DEC 1/23	RGJ
3.	REVISED PER CITY COMMENTS	APR 14/21	RGJ
2.	REVISED PER CITY COMMENTS	MAR 24/21	RGJ
1.	ISSUED FOR CITY SUBMISSION	FEB 8/21	RGJ

SCALE

1:500

DESIGN	FOR REVIEW ONLY
RGJ	
CHECKED	
RGJ	
DRAWN	
MEL	
CHECKED	
RGJ	
APPROVED	
RGJ	

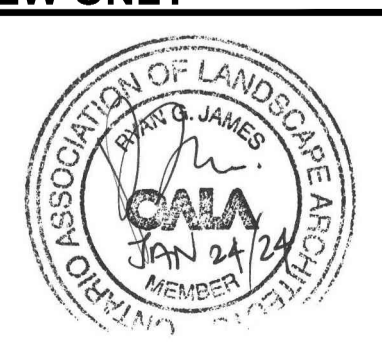

NOVATECH
Engineers, Planners & Landscape Architects
Suite 200, 240 Michael Cowpland Drive
Ottawa, Ontario, Canada K2M 1P6
Telephone (613) 254-9643
Facsimile (613) 254-5867
Website www.novatech-eng.com

LOCATION		PROJECT No.	
CITY OF OTTAWA PROVENCE ORLEANS SUBDIVISION		117155-00	
DRAWING NAME		REV	
PHASE 6 - PART 4 PARK LAND DEDICATION FIT PLAN		REV # 5	
DRAWING No.		117155-PH6FP	

M:\2024\117155\CAD\Landscaping\Plan\117155-1_Pkg-WoodlotPark_CP39.dwg, FP-ParkLandDedication, Jan 24, 2024, 2:57pm, mhsat