


LEGEND:


24' TH

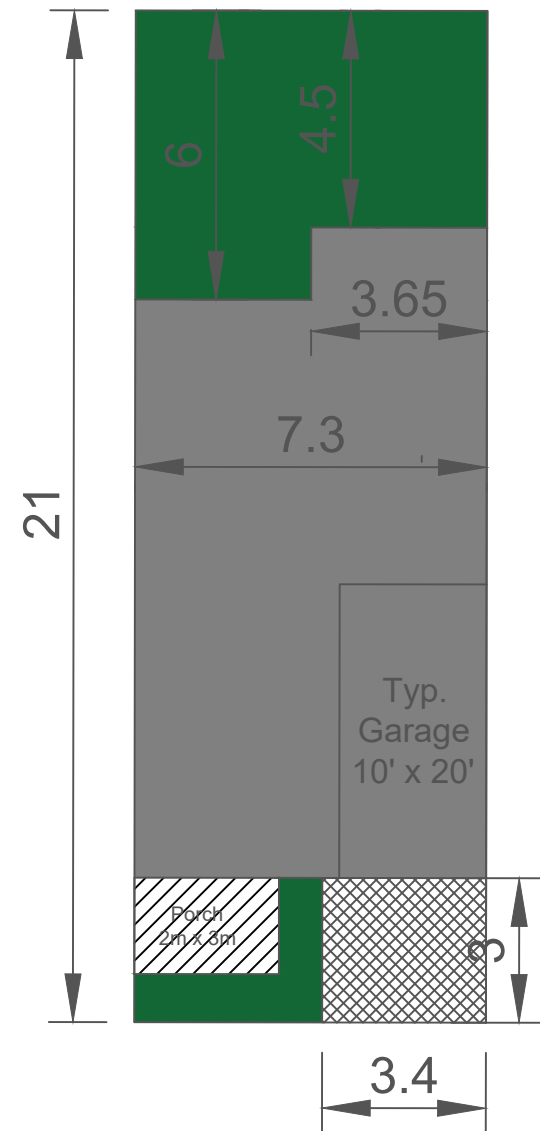

Lot Area: 153.3m²
 Lot Width: 7.3m
 Coverage with Porch: 99.075m² (64.63%)
 Coverage without Porch: 93.075m² (60.71%)
 Rear Yard Size: 38.325m²
 Maximum Building Height: 14m

Previous

19'-6" TH

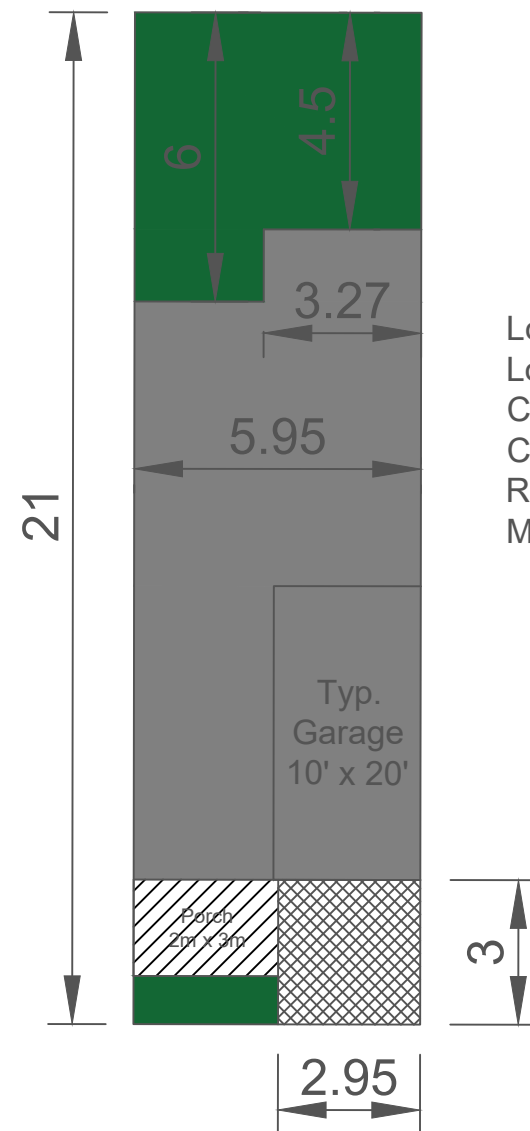

Lot Area: 124.95m²
 Lot Width: 5.95m
 Coverage with Porch: 82.305m² (65.87%)
 Coverage without Porch: 75.8625m² (61.07%)
 Rear Yard Size: 30.795m²
 Maximum Building Height: 14m

Proposed

03		
02		
01	Rear Bumpout Size Increased to 67%	2024-01-31
REV #	DESCRIPTION	DATE

PROJECT NAME:
 19'-6" (5.95m) Product Development

DRAWING NAME:
 Standard Lot Details

DATE:	DRAWING NO:
2024-01-26	SK-3

DRAWN BY: CH N/A