

Stantec Consulting Ltd.  
 400 - 1331 Clyde Avenue  
 Ottawa ON  
 Tel. 613.722.4420  
 www.stantec.com

Copyright Reserved  
 The Contractor shall verify and be responsible for all dimensions. DO NOT scale the drawing - any errors or omissions shall be reported to Stantec without delay.  
 The Copyrights to all designs and drawings are the property of Stantec. Reproduction or use for any purpose other than that authorized by Stantec is forbidden.

Legend

	PROPERTY LINE
	600mm WATERMAIN
	400mm WATERMAIN
	300mm WATERMAIN
	200mm WATERMAIN
	150mm WATERMAIN
	EX. 600mm WATERMAIN
	EX. 400mm WATERMAIN
	EX. 300mm WATERMAIN
	EX. 200mm WATERMAIN
	EX. 150mm WATERMAIN

Notes

Revision	By	Appd.	YY.MM.DD
1	MJS	D1	23.10.20
0	MJS	D1	22.10.04

File Name:	MJS	KS	MJS	22.06.10
	Dwn.	Chkd.	Dgn.	YY.MM.DD
160410368 DB-DRAFT				

Permit-Seal


Client/Project  
 CANADA LANDS COMPANY

1495 HERON ROAD

OTTAWA, ON, CANADA

Title  
 OVERALL WATERMAIN SYSTEM

Project No. 160410368	Scale 1:750	0 7.5 22.5 37.5m
Drawing No.	Sheet	Revision

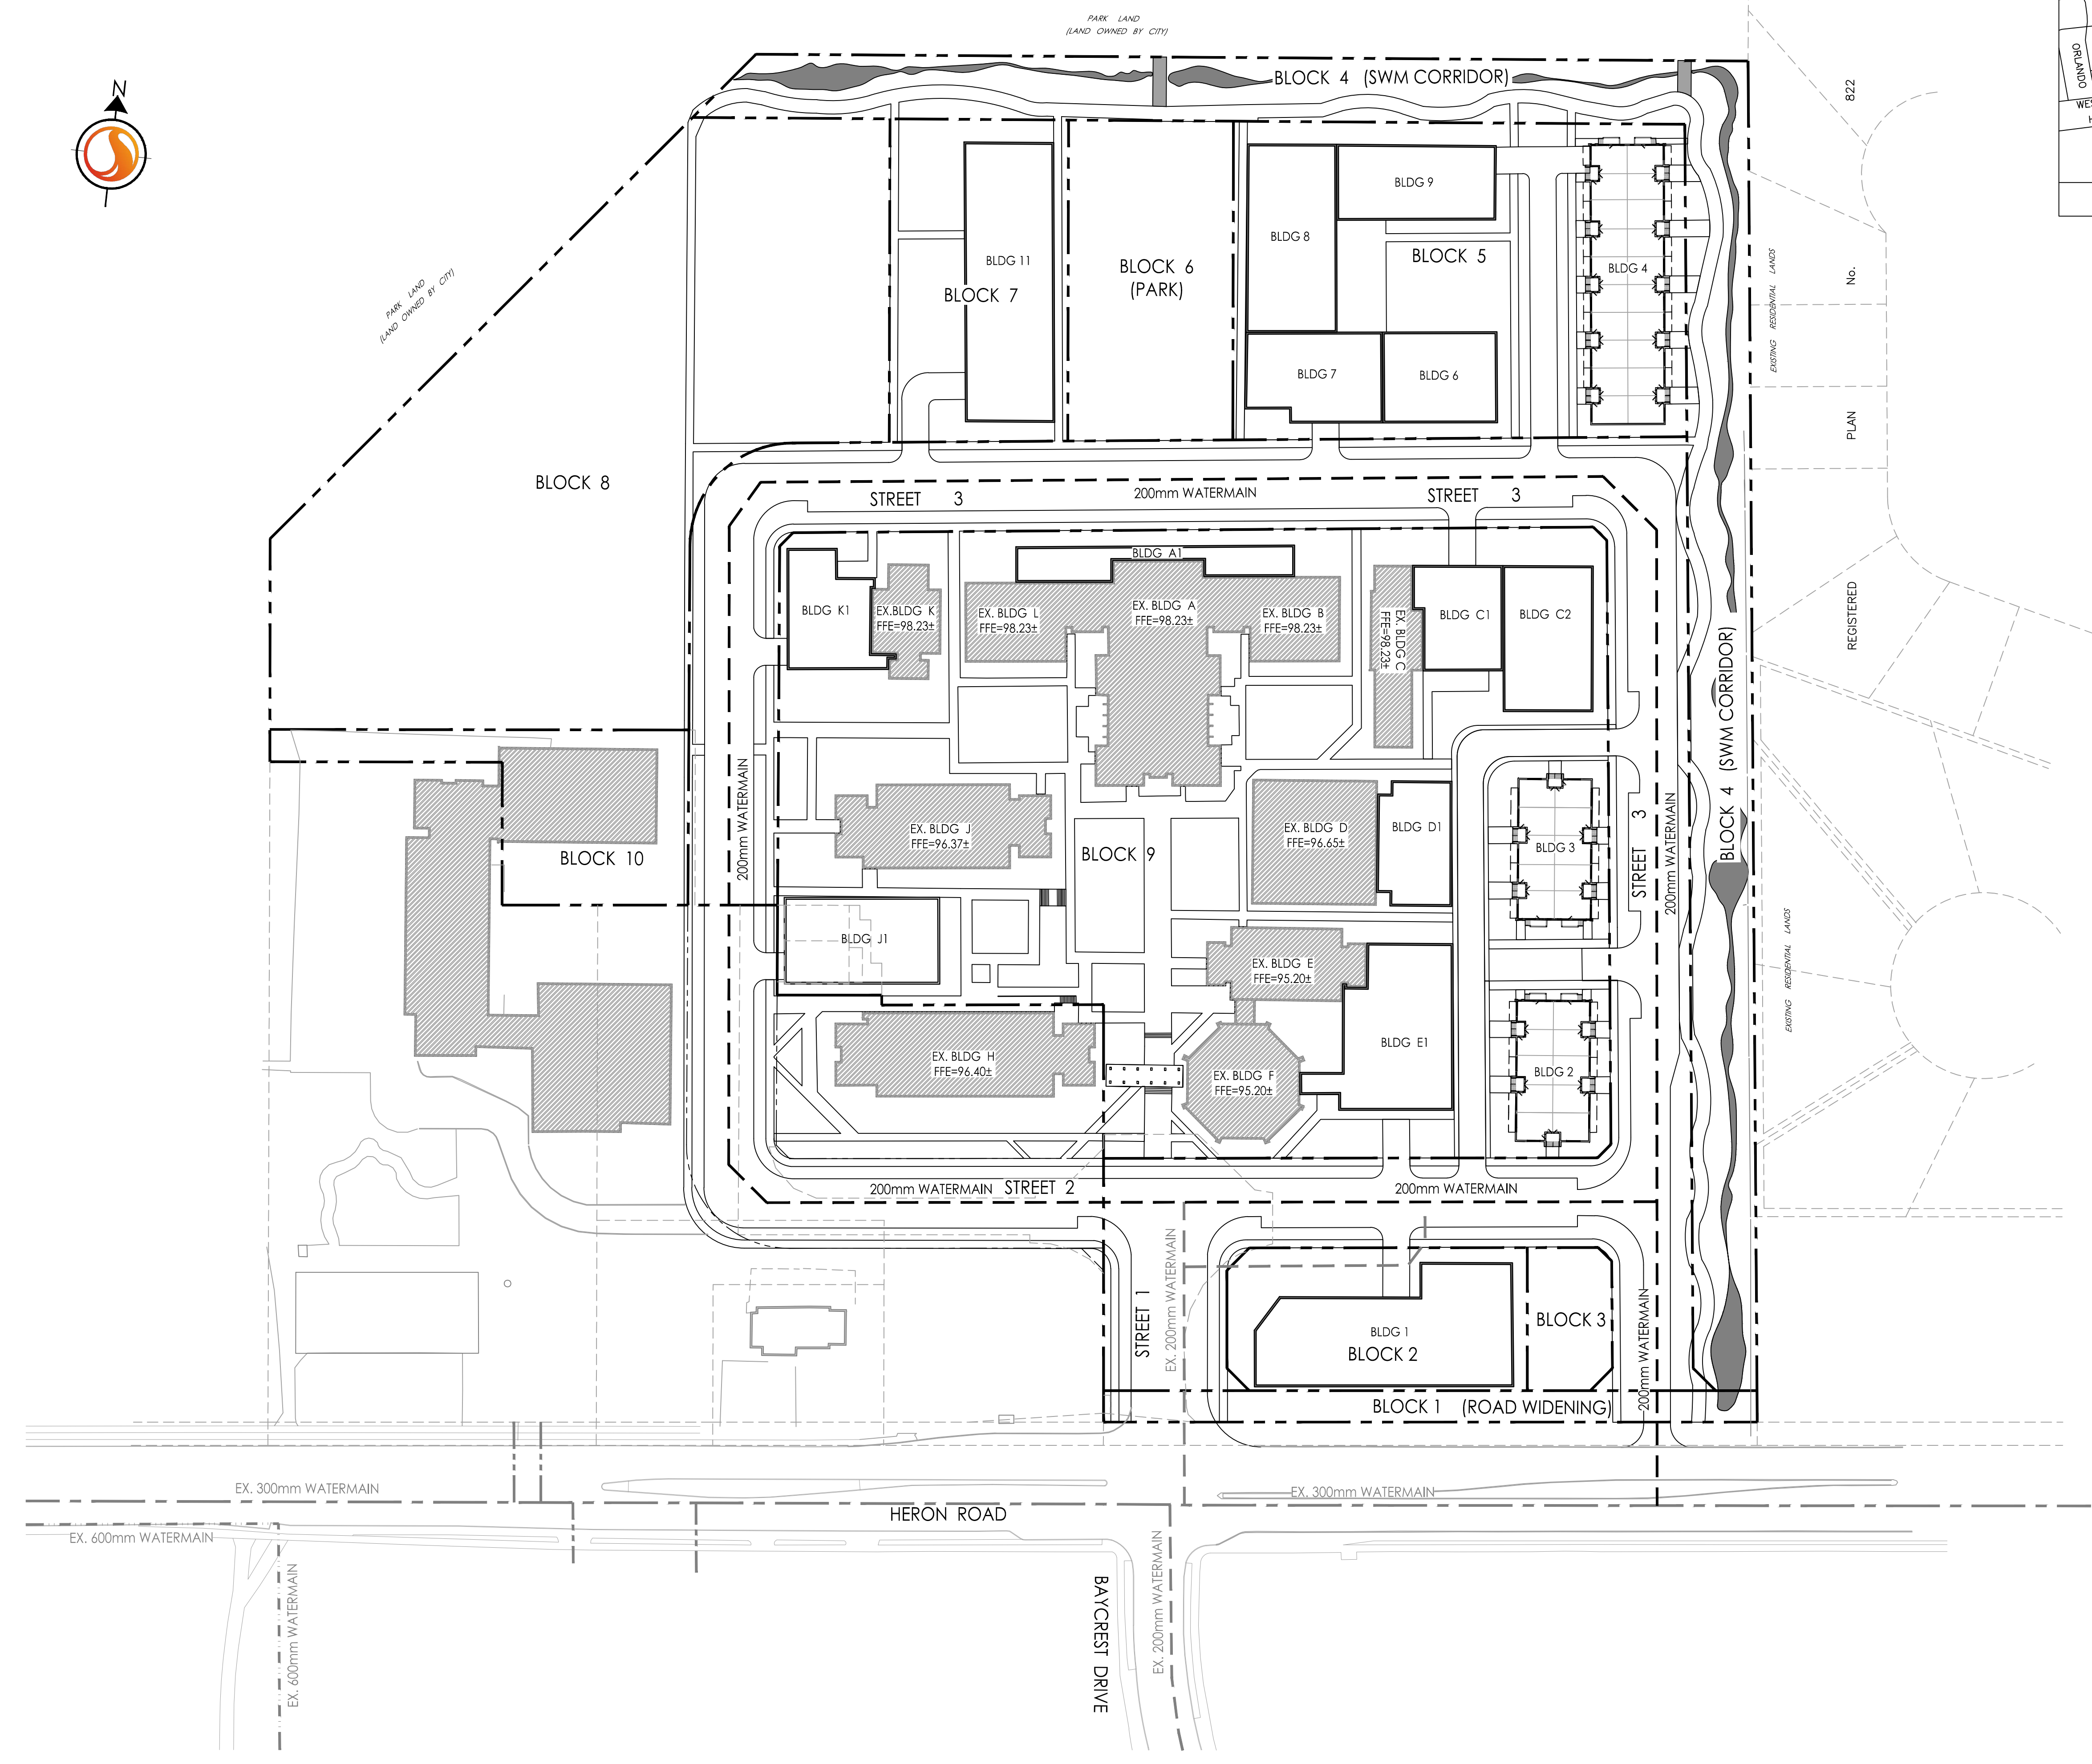

I:\Projects\160410368\160410368 DB-DRAFT.dwg  
 2023/10/20 10:45 AM S:\JMS\JMS