
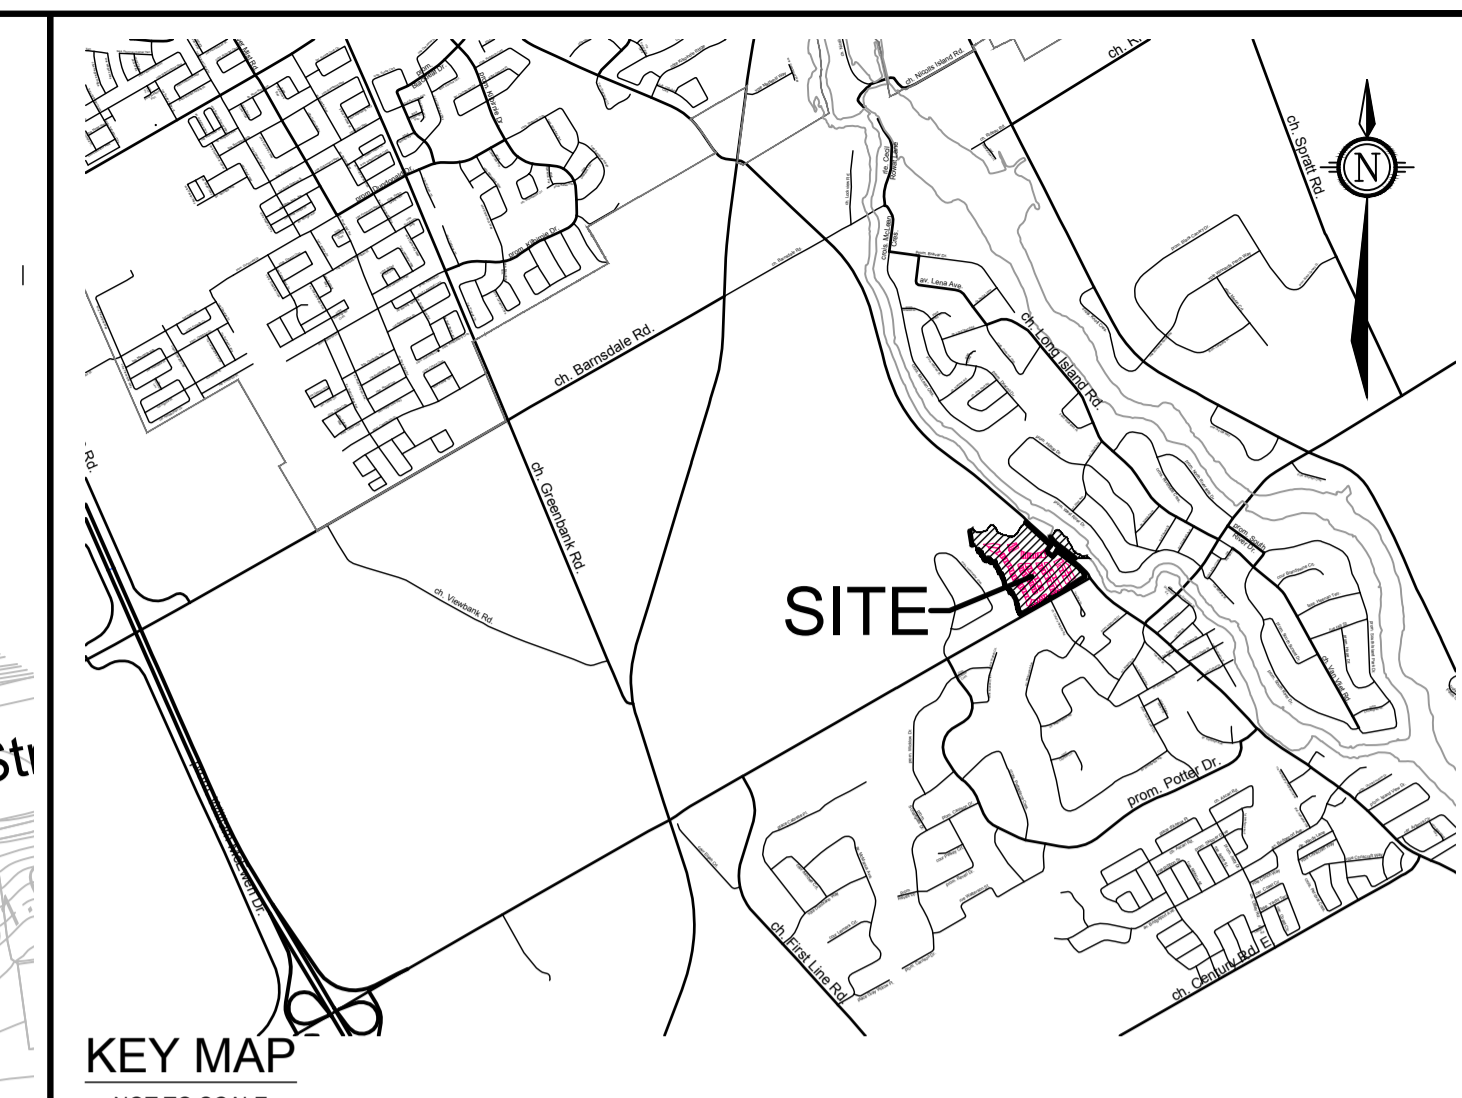



**LEGEND**

Property Line

Zoning Provisions:				
Proposed Zone V3B[XXXX]S[XXX]				
Zone Provisions	Required	Provided		
		Singles	Semis	Towns
Min. Lot Area	170m <sup>2</sup>	360.0	232.6	181.4
Min. Lot Width	6m	10.2	7.7	6.06

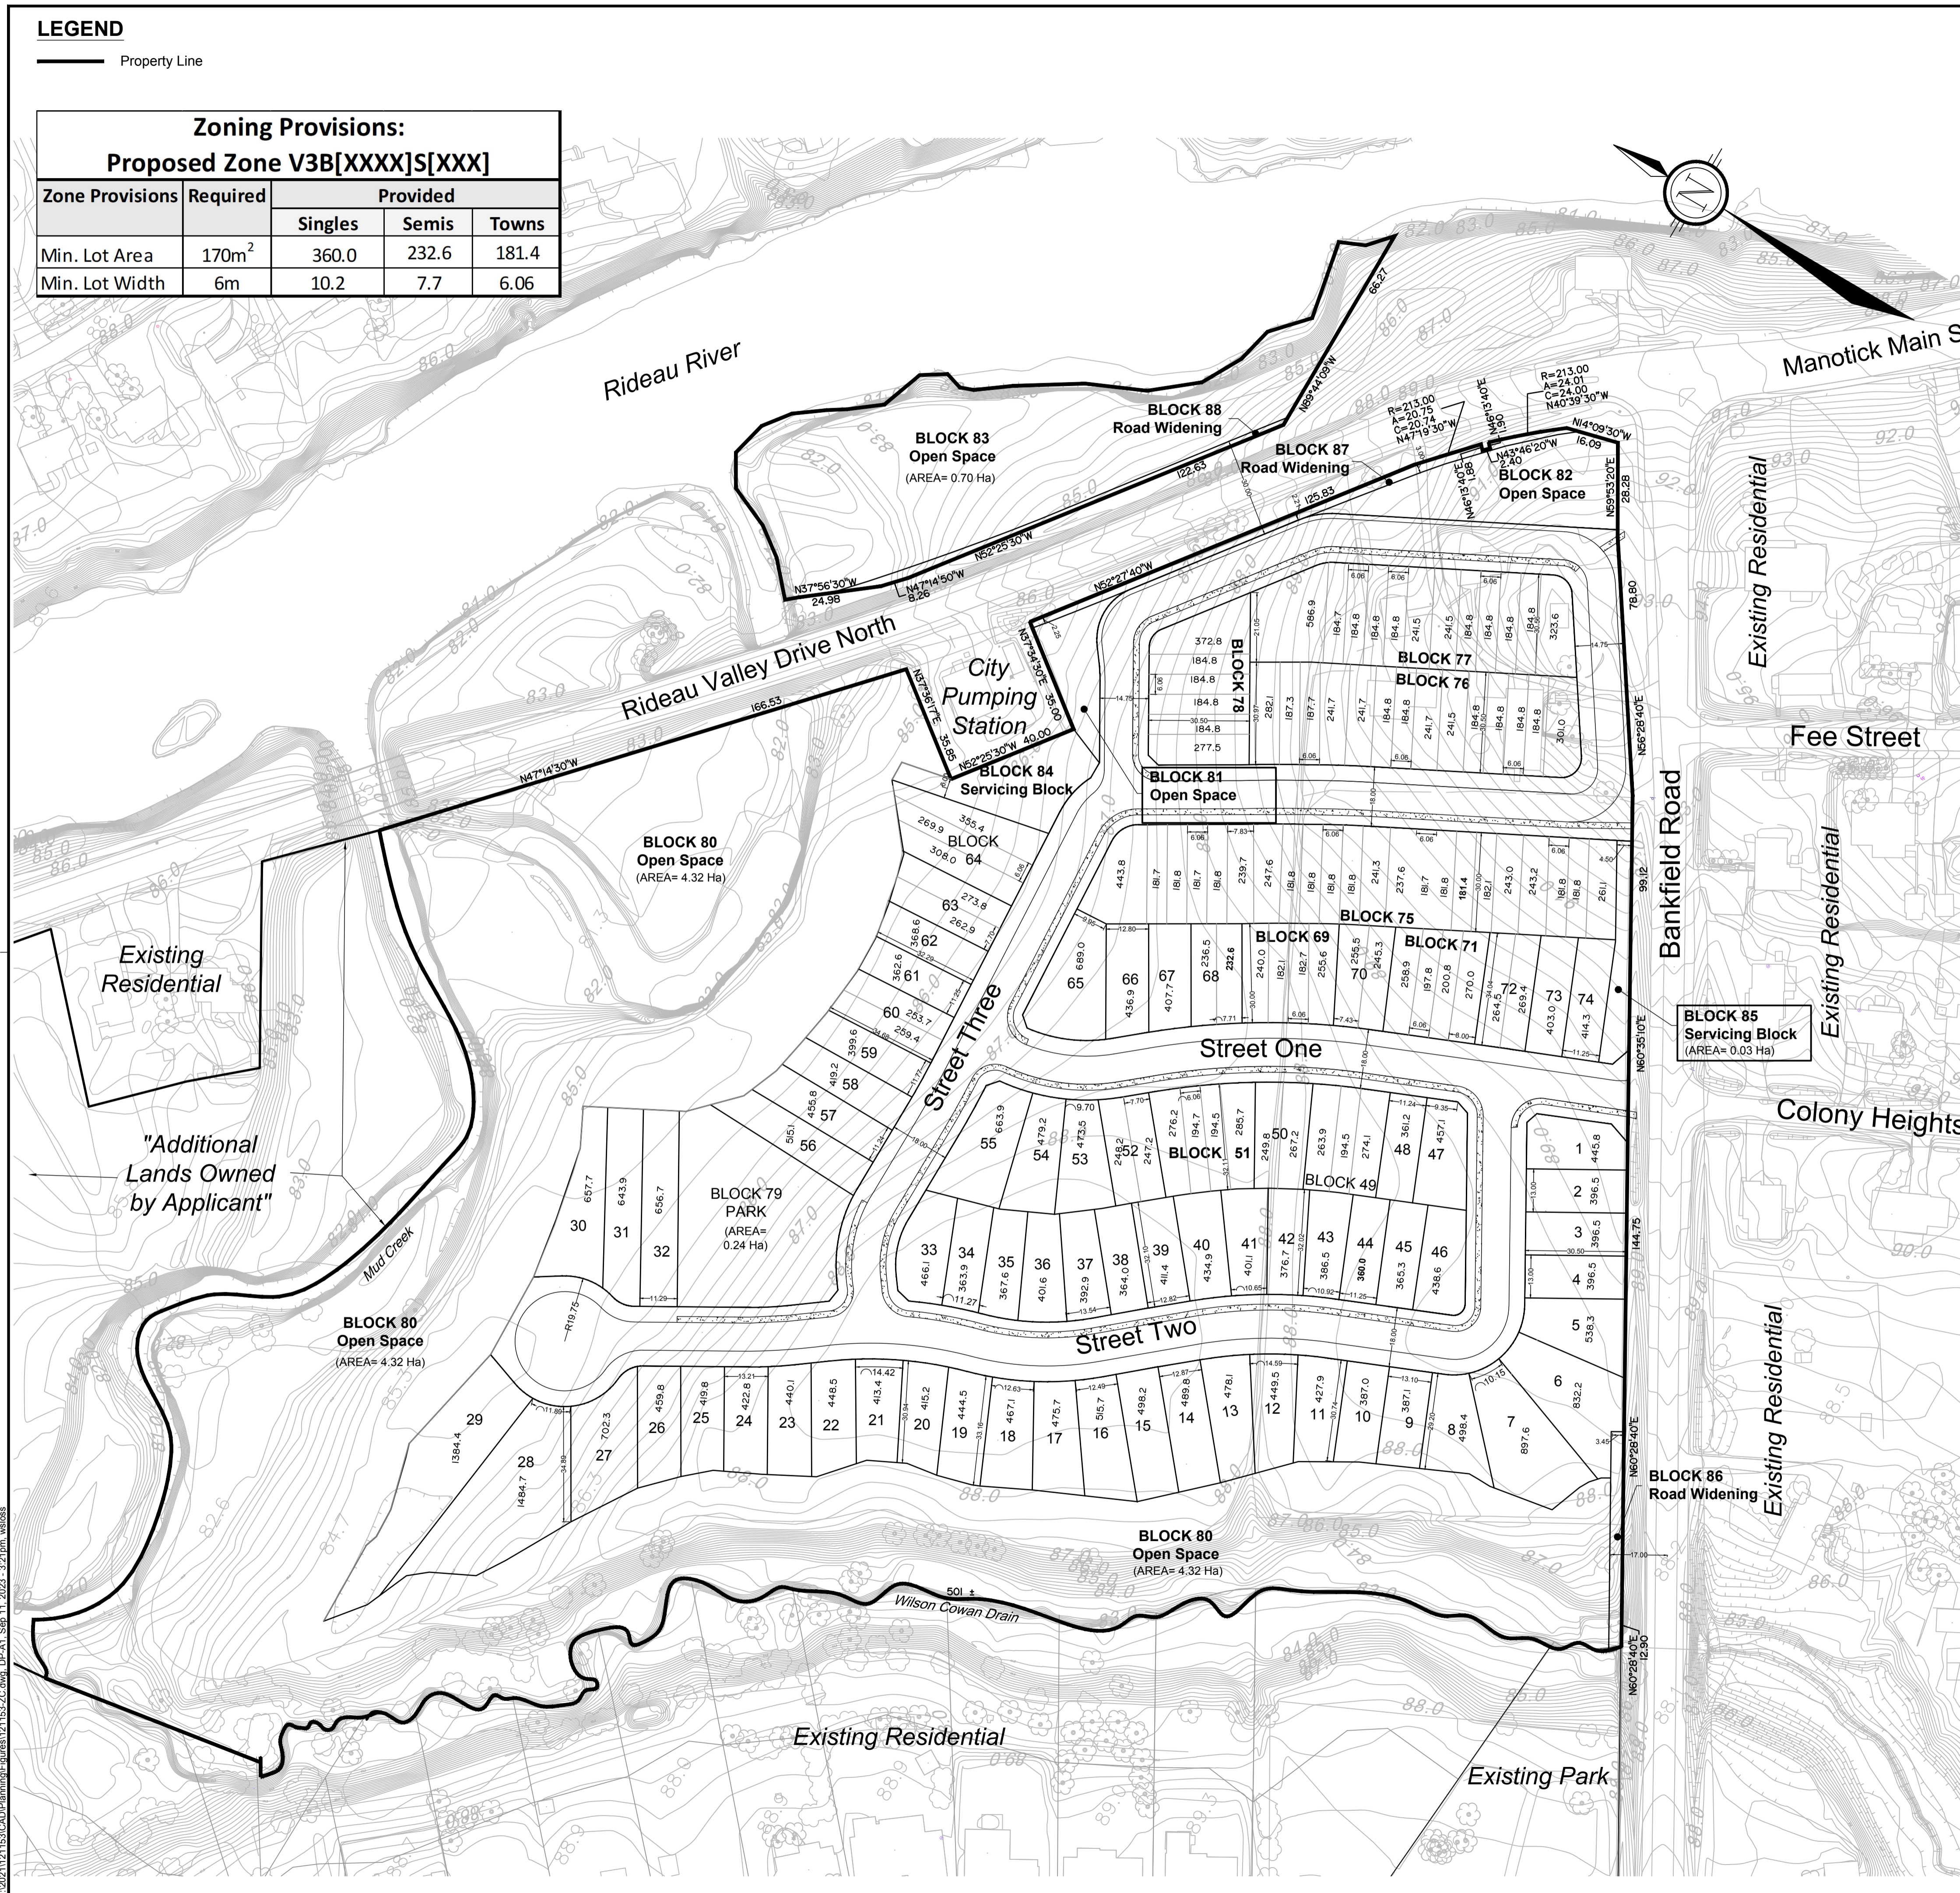

# ZONING COMPLIANCE PLAN

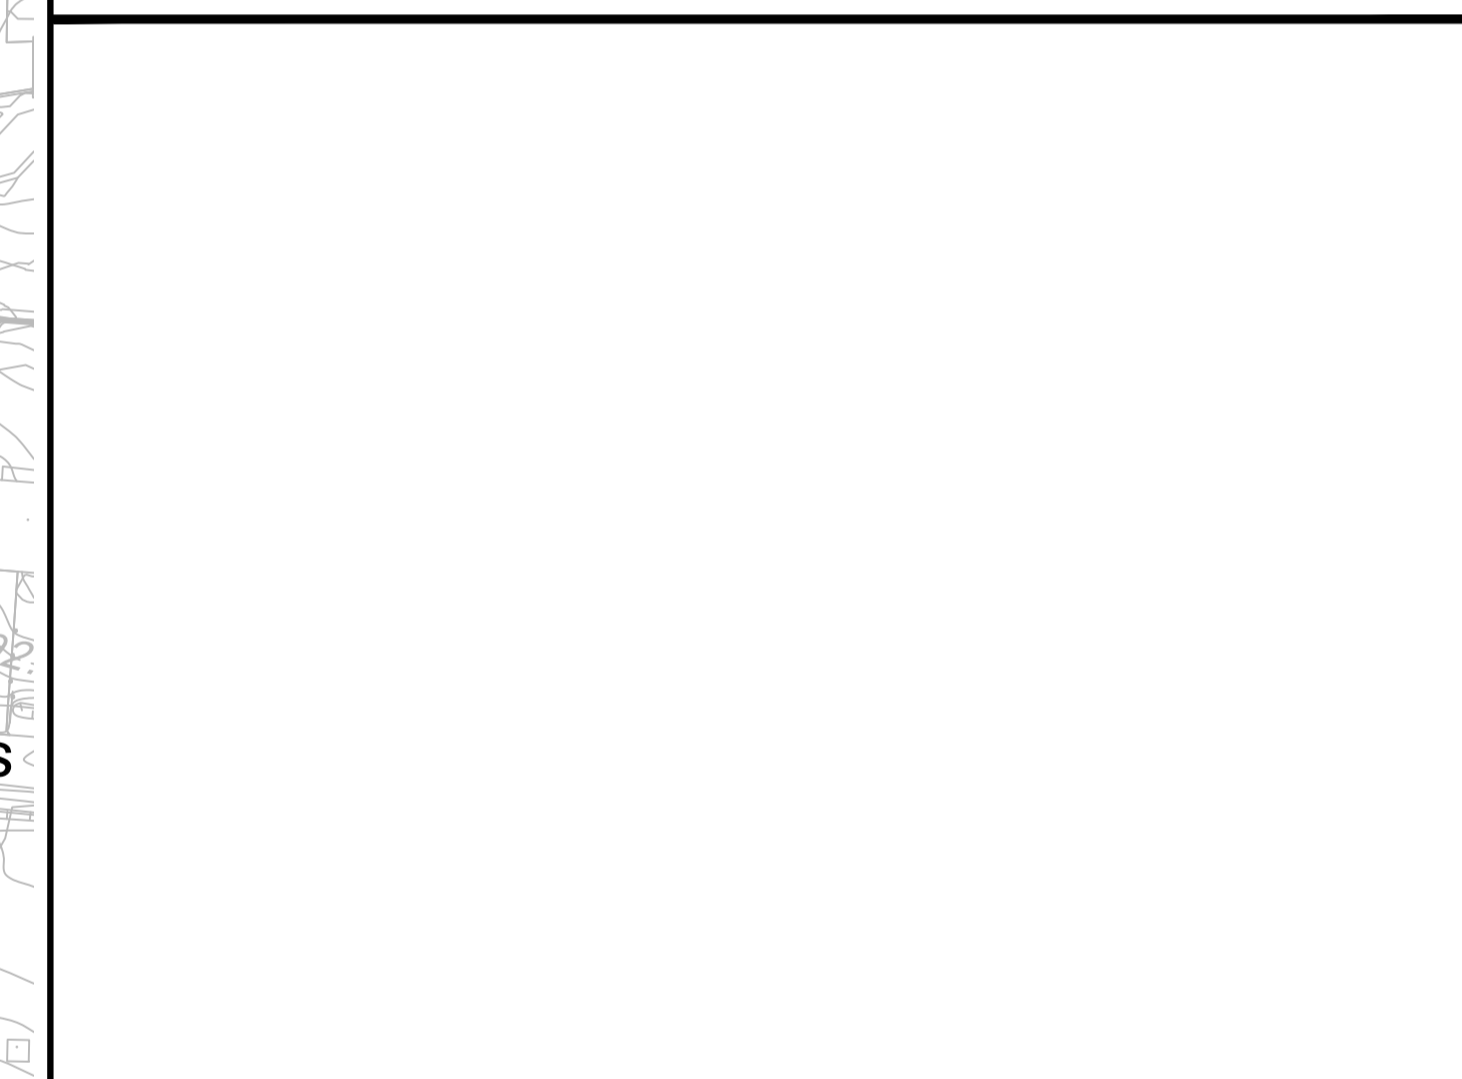

1	ISSUED FOR REVIEW	SEPT 11/23	JL
No.	REVISION	DATE	BY

<p>Engineers, Planners &amp; Landscape Architects Suite 200, 240 Michael Cowpland Drive Ottawa, Ontario, Canada K2M 1P6</p> <p>Telephone (613) 254-9643 Facsimile (613) 254-5867 Website www.novatech-eng.com</p>	ISSUED	SEPTEMBER, 2023
	PROJECT No.	121153
	DRAWING No.	121153-ZC

M:\2021\121153\CAD\Planning\Figures\121153\_ZC.dwg, DP-A1, Sep 11, 2023, 3:21pm, wjless