
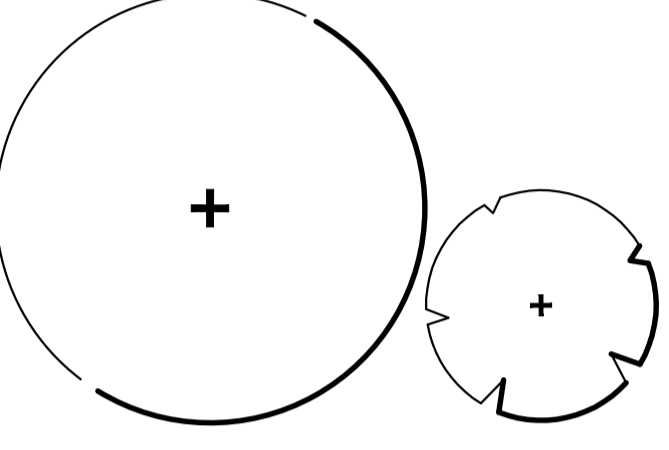
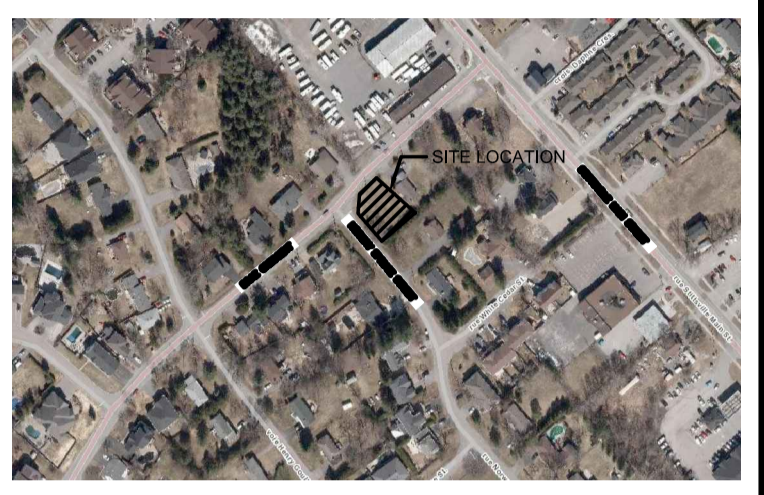



SYM.	BOTANICAL NAME	COMMON NAME	QTY.	SIZE	REMARKS	NATIVE
LARGE DECIDUOUS TREES						
AR	ACER RUBRUM	RED MAPLE	3	70mm CAL.	B&B / W.B.	YES
UM	ULMUS 'MORTON'	ACCOLADE ELM	1	70mm CAL.	B&B / W.B.	NO
SMALL DECIDUOUS TREES						
QP	QUERCUS PALUSTRIS 'GREEN PILLAR'	GREEN PILLAR OAK (columnar)	3	50mm CAL.	B&B / W.B.	NO
SHRUBS						
Ca	CLETHRA ALNIFOLIA 'HUMMINGBIRD'	SWEET PEPPERBUSH	7	2 GAL.	1000 C/C	NO
Hp	HYDRANGEA PANICULATA	PANICLE HYDRANGEA 'LITTLE HOT'	3	2 GAL.	1000 C/C	NO
Sj	SPIRAEA JAPONICA 'FLAMING MOUND'	FLAMING MOUND SPIREA	6	2 GAL.	1000 C/C	NO
Sv	SYRINGA X HYACINTHIFLORA EXCEL	EXCEL LILAC	3	1500mm		NO
PERENNIALS / ORNAMENTAL GRASSES						
as	ASTILBE ARENDsii 'CATTLEYA'	FALSE SPIREA PINK	44	1 GAL.	600 C/C	NO
de	DESCHAMPSIA FLEXUOSA	WAVY HAIR GRASS	25	1 GAL.	600 C/C	YES
gr	GERANIUM X ROZANNE	ROZANNE CRANESBILL	13	1 GAL.	500 C/C	NO
he	HEMEROCALLIS 'ALWAYS AFTERNOON'	DAYLILLY ALWAYS AFTERNOON PURPLE	36	1 GAL.	600 C/C	NO

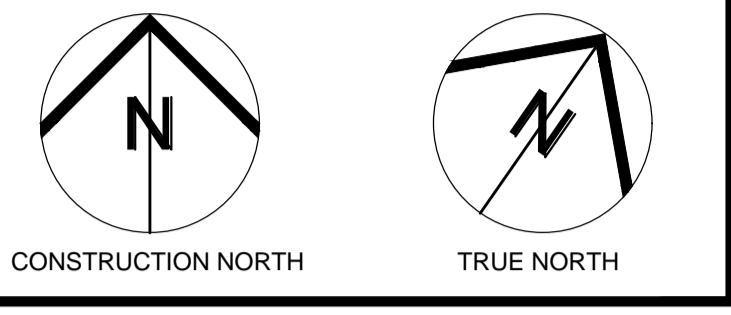


LEGEND:

PROPOSED DECIDUOUS TREE


TREE 40 YEARS CANOPY AREA: 540 m²

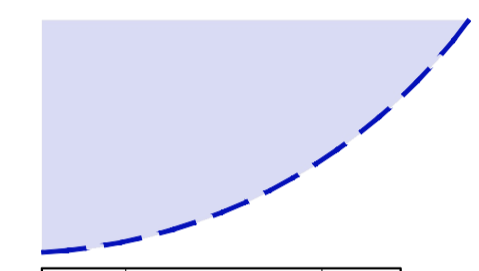


CONCRETE PAVING

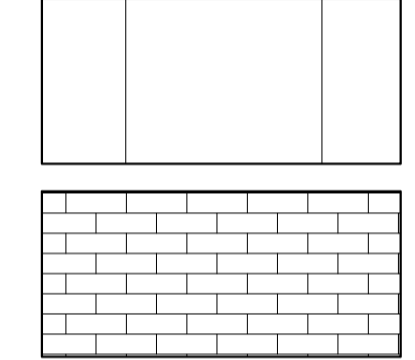


UNIT PAVING

 


CAST-IN-PLACE CONCRETE RETAINING WALL -BY OTHERS

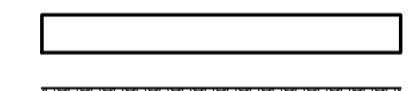

PRECAST RETAINING WALL

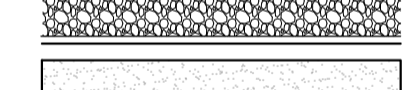


MAINTENANCE EDGE

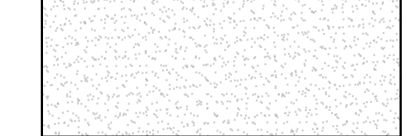


STONEDUST PAVING




SOD

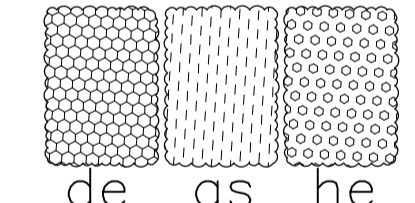


PERENNIAL / ORNAMENTAL GRASSES PLANTING

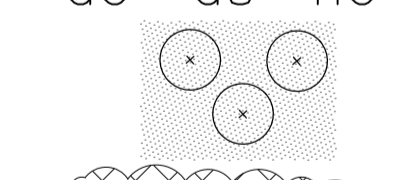

SHRUB PLANTING

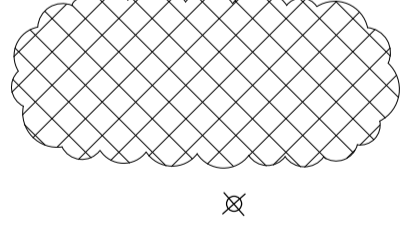

EXISTING CEDAR HEDGE TO BE KEPT AND PROTECTED THROUGHOUT CONSTRUCTION

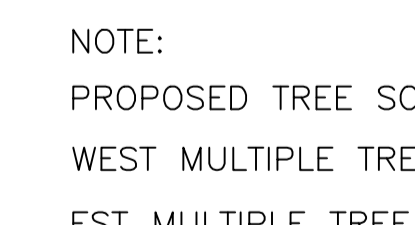

PEDESTRIAN LIGHT

NOTE:

PROPOSED TREE SOIL VOLUMES:

WEST MULTIPLE TREE SOIL VOLUME: 72 M3 OR 24 M3/TREE

EST MULTIPLE TREE SOIL VOLUME: 45 M3 OR 15 M3/TREE

SOUTH SINGLE TREE SOIL VOLUME: 40 M3

CANOPY COVER PROJECTION: APPROX 30.2%

No	Nº	ISSUE/REVISION	DATE
8		ISSUED FOR SPA RESUBMISSION	11/04/24
7		ISSUED FOR SPA RESUBMISSION	12/03/24
6		RESPONSE TO REVIEW COMMENTS	22/01/24
5		REISSUED FOR SPA	24/10/23
4		ISSUED FOR SPA	18/05/23
3		ISSUED FOR RE-ZONING	12/05/23
2		ISSUED FOR RE-ZONING	20/04/23
1		ISSUED FOR RE-ZONING	18/01/23
No	Nº	ISSUE/REVISION	DATE

BRYDEN GIBSON
ARCHITECTS INCORPORATED
1066 Somerset Street West, Suite 200, Ottawa Ontario, K1Y 4T3
Telephone: 613.724.9914 E-mail: architecture@brydengibson.ca

PROJECT NAME NOM DU PROJET
Taite Residence

121 Brae Cres, Stittsville, ON K2S 1P1

DRAWING TITLE TITRE DU DESSIN
LANDSCAPE LAYOUT

JOB No	N° DE PROJET	DATE	DATE
2157-01		JAN 2023	

SCALE	ECHELLE	PRINTING SCALE/ ECHELLE D'IMPRESSION
1:100		

CONCEPTION BY SM	CONÇUS PAR	IF THIS BAR IS NOT 25mm LONG, ADJUST YOUR PRINTING SCALE.
SM		

DRAWN BY SW	DESSINÉ PAR	SI CETTE LIGNE NE MESURE PAS 25mm, AJUSTEZ VOTRE ECHELLE D'IMPRESSION.
SW		

CHECKED BY SM	VÉRIFIÉ PAR
SM	

ARCHITECT'S STAMP
ASSOCIATION OF LANDSCAPE ARCHITECTS OF ONTARIO
MEMBER

DRAWING No DESSIN N°

REVISION No REVISION N°

0

