


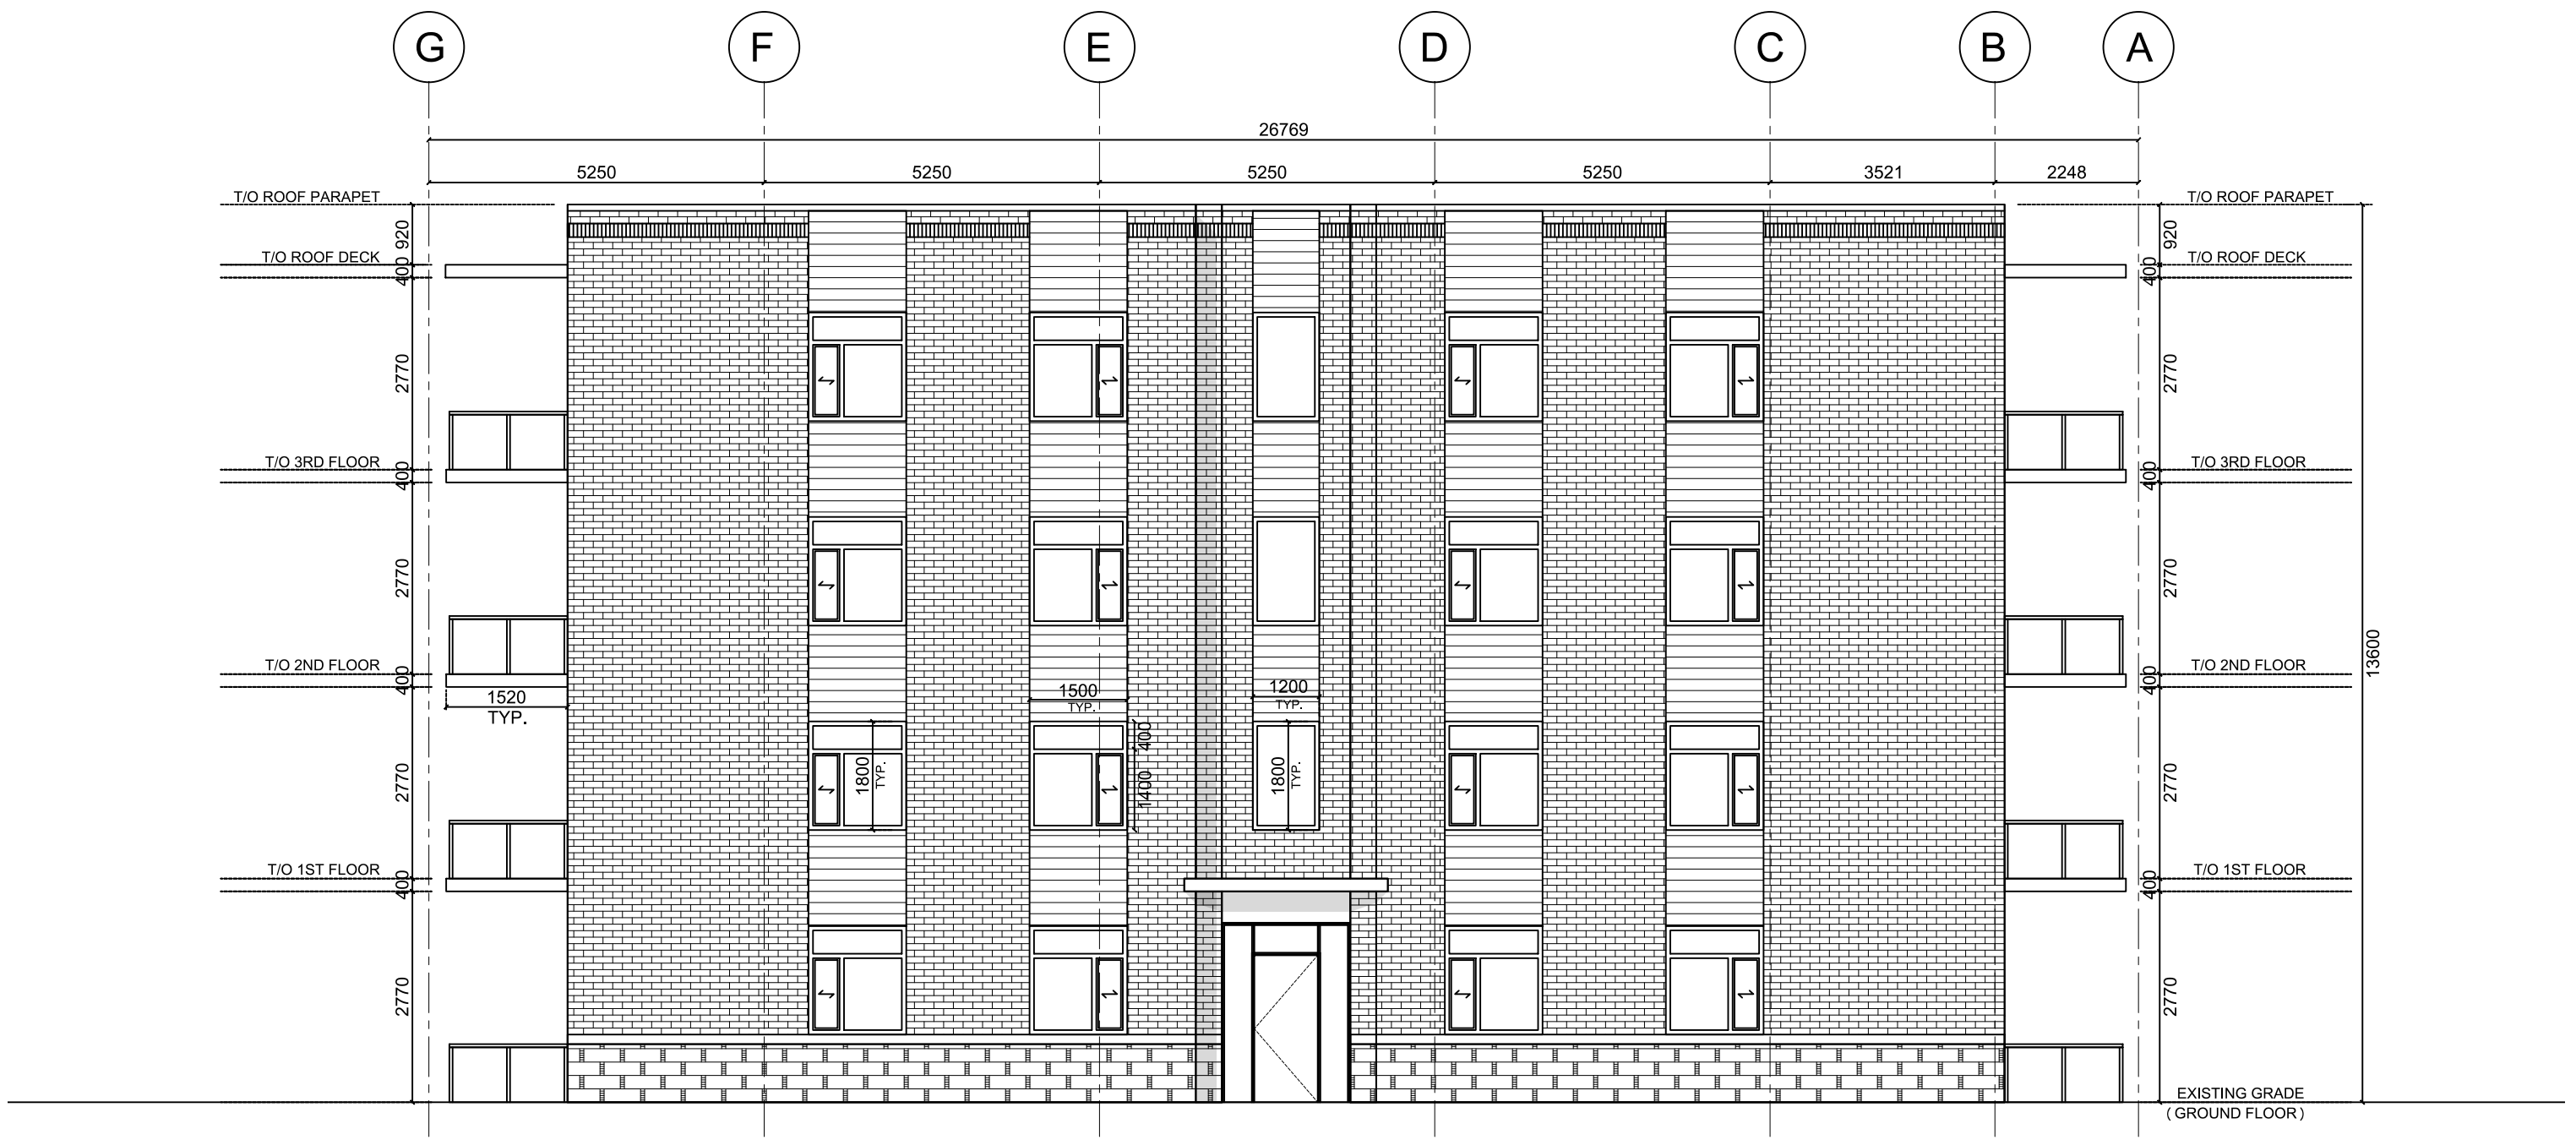

SOUTH ELEVATION

2928 BANK STREET, OTTAWA
 25 UNIT APARTMENT BUILDING
 VIP CONSTRUCTION & ENGINEERING




EAST ELEVATION

2928 BANK STREET, OTTAWA
 25 UNIT APARTMENT BUILDING
 VIP CONSTRUCTION & ENGINEERING



NORTH ELEVATION

2928 BANK STREET, OTTAWA
 25 UNIT APARTMENT BUILDING
 VIP CONSTRUCTION & ENGINEERING

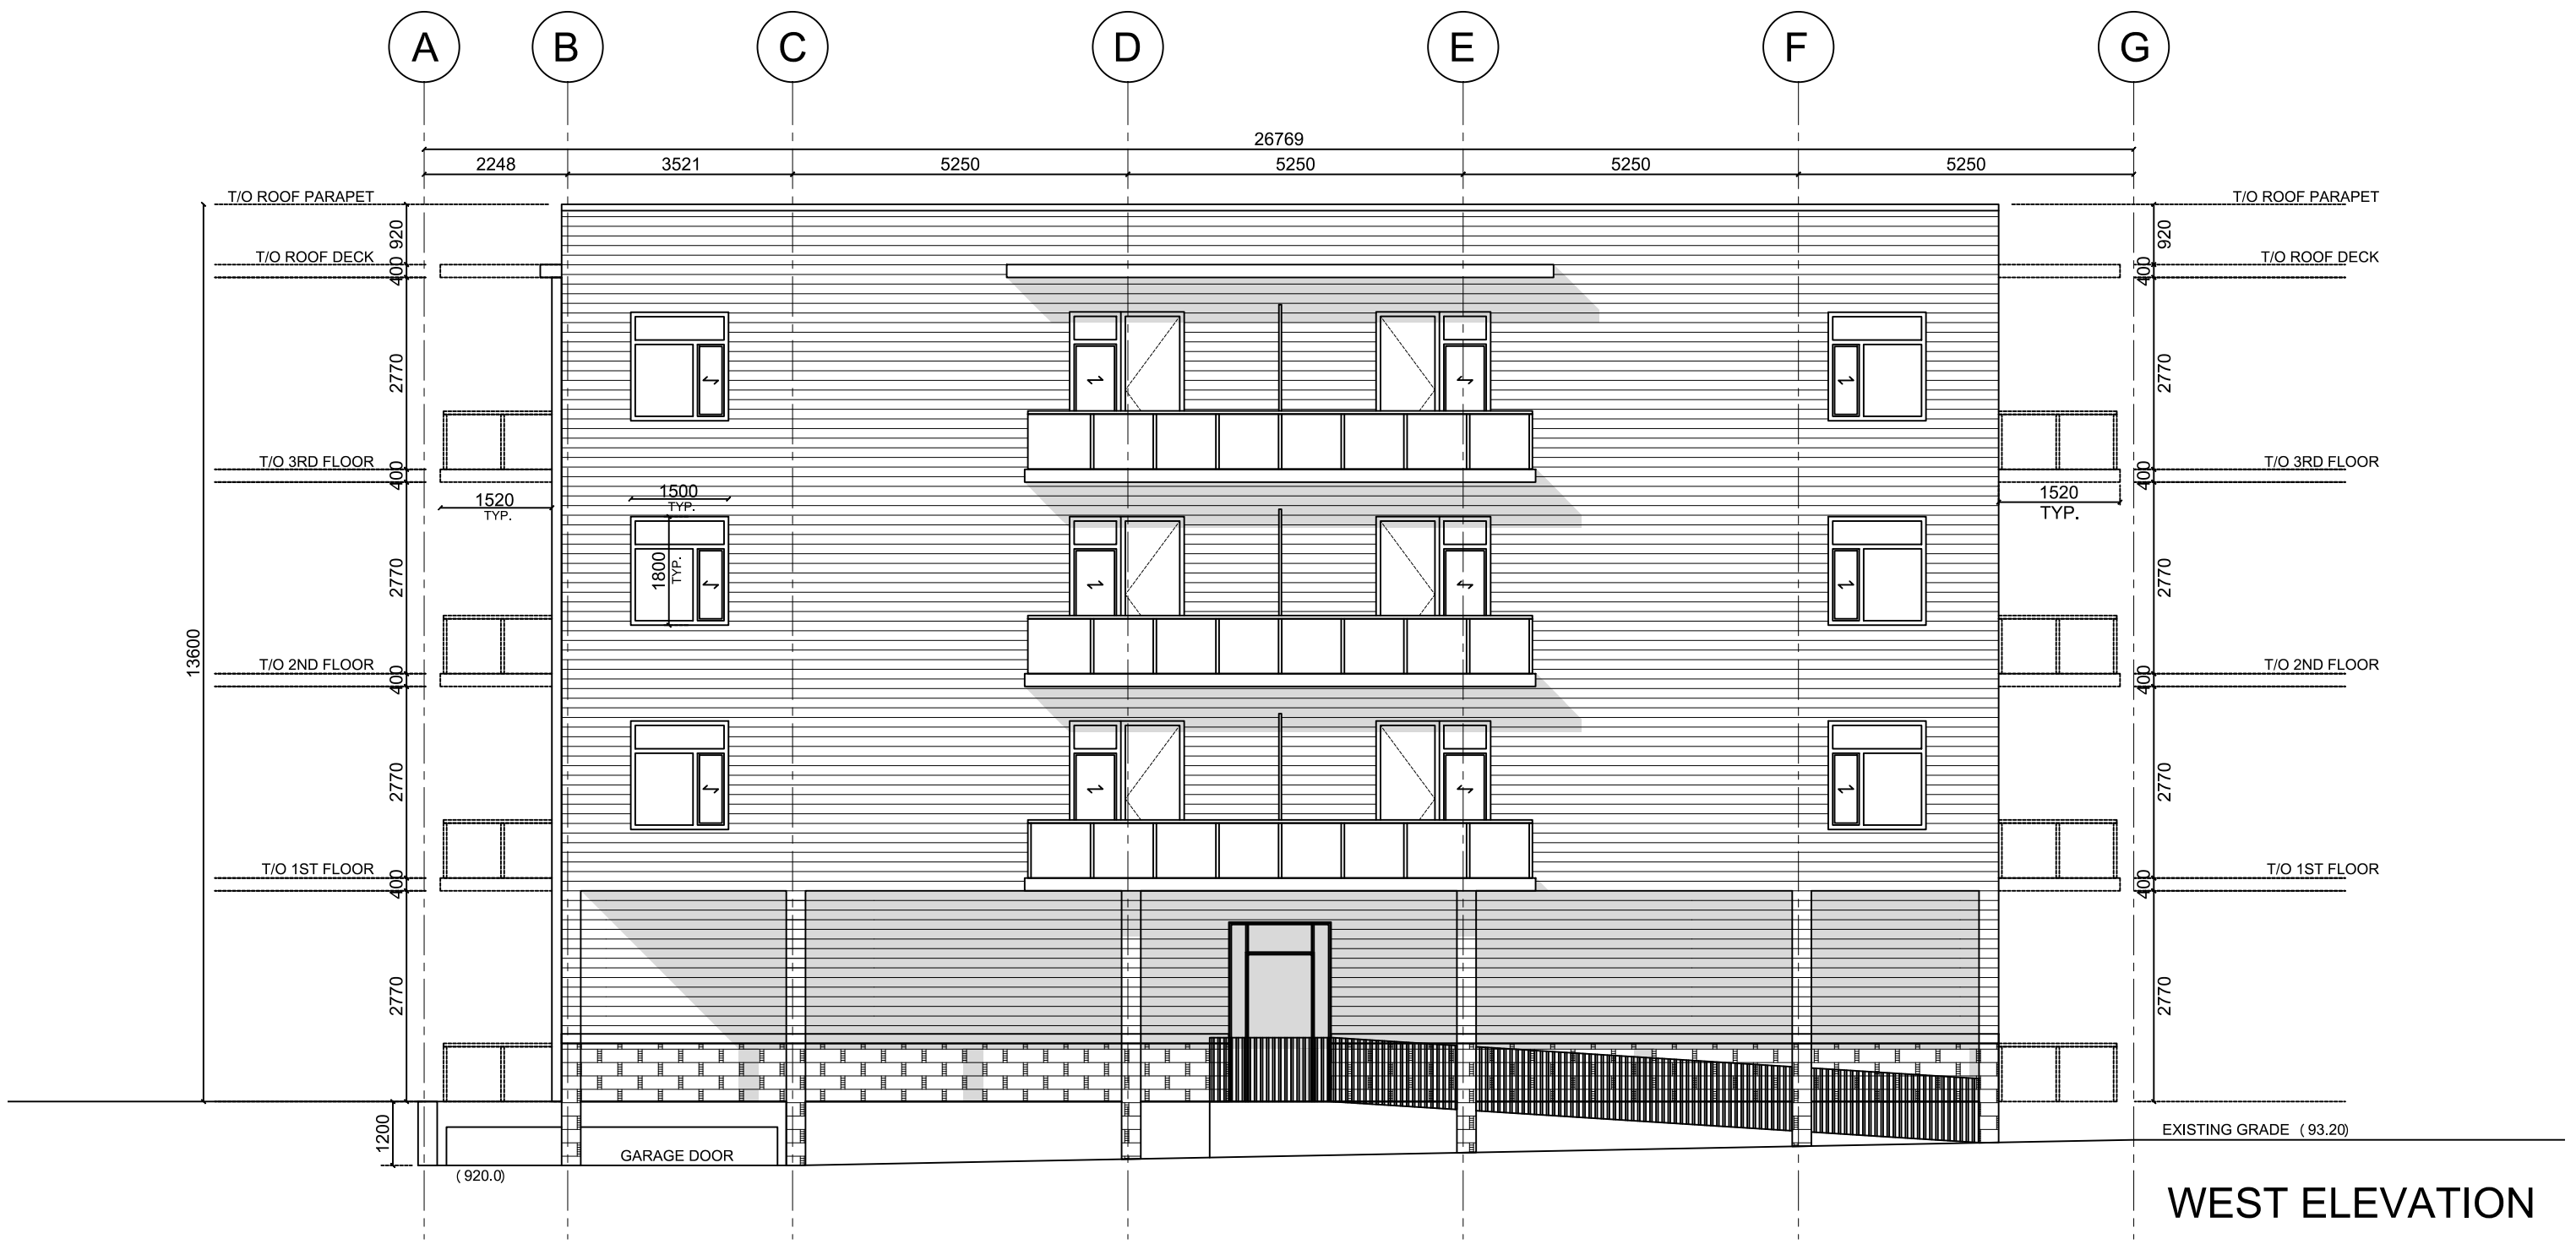

WEST ELEVATION

2928 BANK STREET, OTTAWA
 25 UNIT APARTMENT BUILDING
 VIP CONSTRUCTION & ENGINEERING