

LEGEND

- FFL FIRST FLOOR ELEVATION
- TOF TOP OF FOUNDATION
- BFL BASEMENT FLOOR ELEVATION
- USF UNDERSIDE OF FOOTING
- PROPERTY LINE
- CB CATCH BASIN
- MH STORM MANHOLE
- CB/MH CATCH BASIN/MANHOLE
- MH SANITARY MANHOLE
- VC VALVE CHAMBER
- FH FIRE HYDRANT
- EXISTING GRADE ELEVATION
- 150mm BARRIER CURB
- SILT FENCE BARRIER

KEY PLAN




No.	DATE	REVISION
1	APR 26-24	ISSUED FOR APPROVAL

D. B. GRAY ENGINEERING INC.
 Stormwater Management - Grading & Drainage - Storm & Sanitary Sewers - Watermain
 700 Long Point Circle 613-425-8044
 Ottawa, Ontario d.gray@dbgrayengineering.com

Project
PROPOSED 4-STORY APARTMENT BUILDING
2928 BANK STREET
 OTTAWA, ONTARIO

Drawing Title
EROSION & SEDIMENT CONTROL PLAN

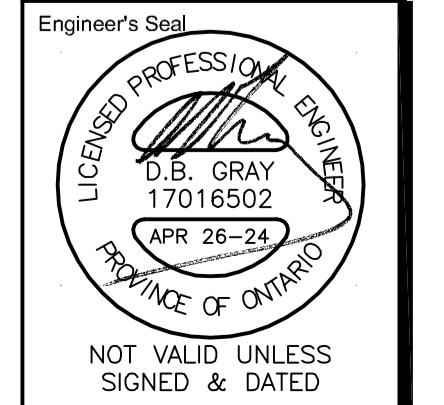

Drawn D.B.G.
 H. Scale 1:100
 V. Scale
 Date MAR 22-24
 Job No. 23019

Drawing No.
C-4
 of 8