





Copyright Reserved

The Contractor shall verify and be responsible for all dimensions, DO NOT scale the drawing - any errors or omissions shall be reported to Stantec without delay.

The Copyrights to all designs and drawings are the property of Stantec. Reproduction or use for any purpose other than that authorized by Stantec is forbidden.

Legend

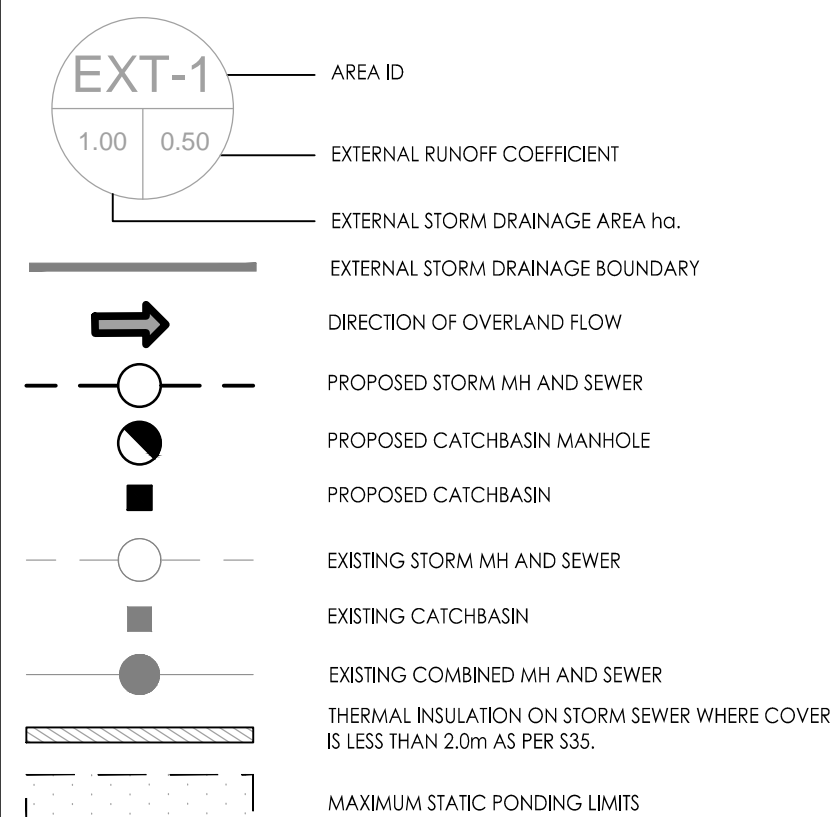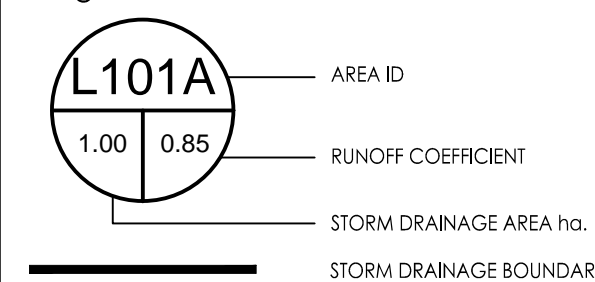

Notes

1. POST-DEVELOPMENT STORM DISCHARGE CONTROLLED TO ROOF ONLY, REMAINDER OF SITE TO DISCHARGE UNCONTROLLED TOWARDS GARRISON STREET ROW.

PRELIMINARY
NOT TO BE USED FOR CONSTRUCTION

0 ISSUED FOR SPA	MJS	KS	24.07.20
Revision	By	Appd.	YY.MM.DD

File Name: 160401910 D8.dwg	MJS	DT	MJS	24.01.08
	Dwn.	Chkd.	Dsn.	YY.MM.D

Permit-Seal

Client/Project

FARZIN FARAROONI & PARYA PEYMAN

PROPOSED 3 STOREY APARTMENT BUILDING
10 GARRISON STREET
OTTAWA, ON

Title
FUNCTIONAL STORM
DRAINAGE PLAN

Project No. 160401910

Scale 0 1 3 5m
1:100

Drawing No. Sheet Revision

SD-1 6 of 7 0
PLAN #

