
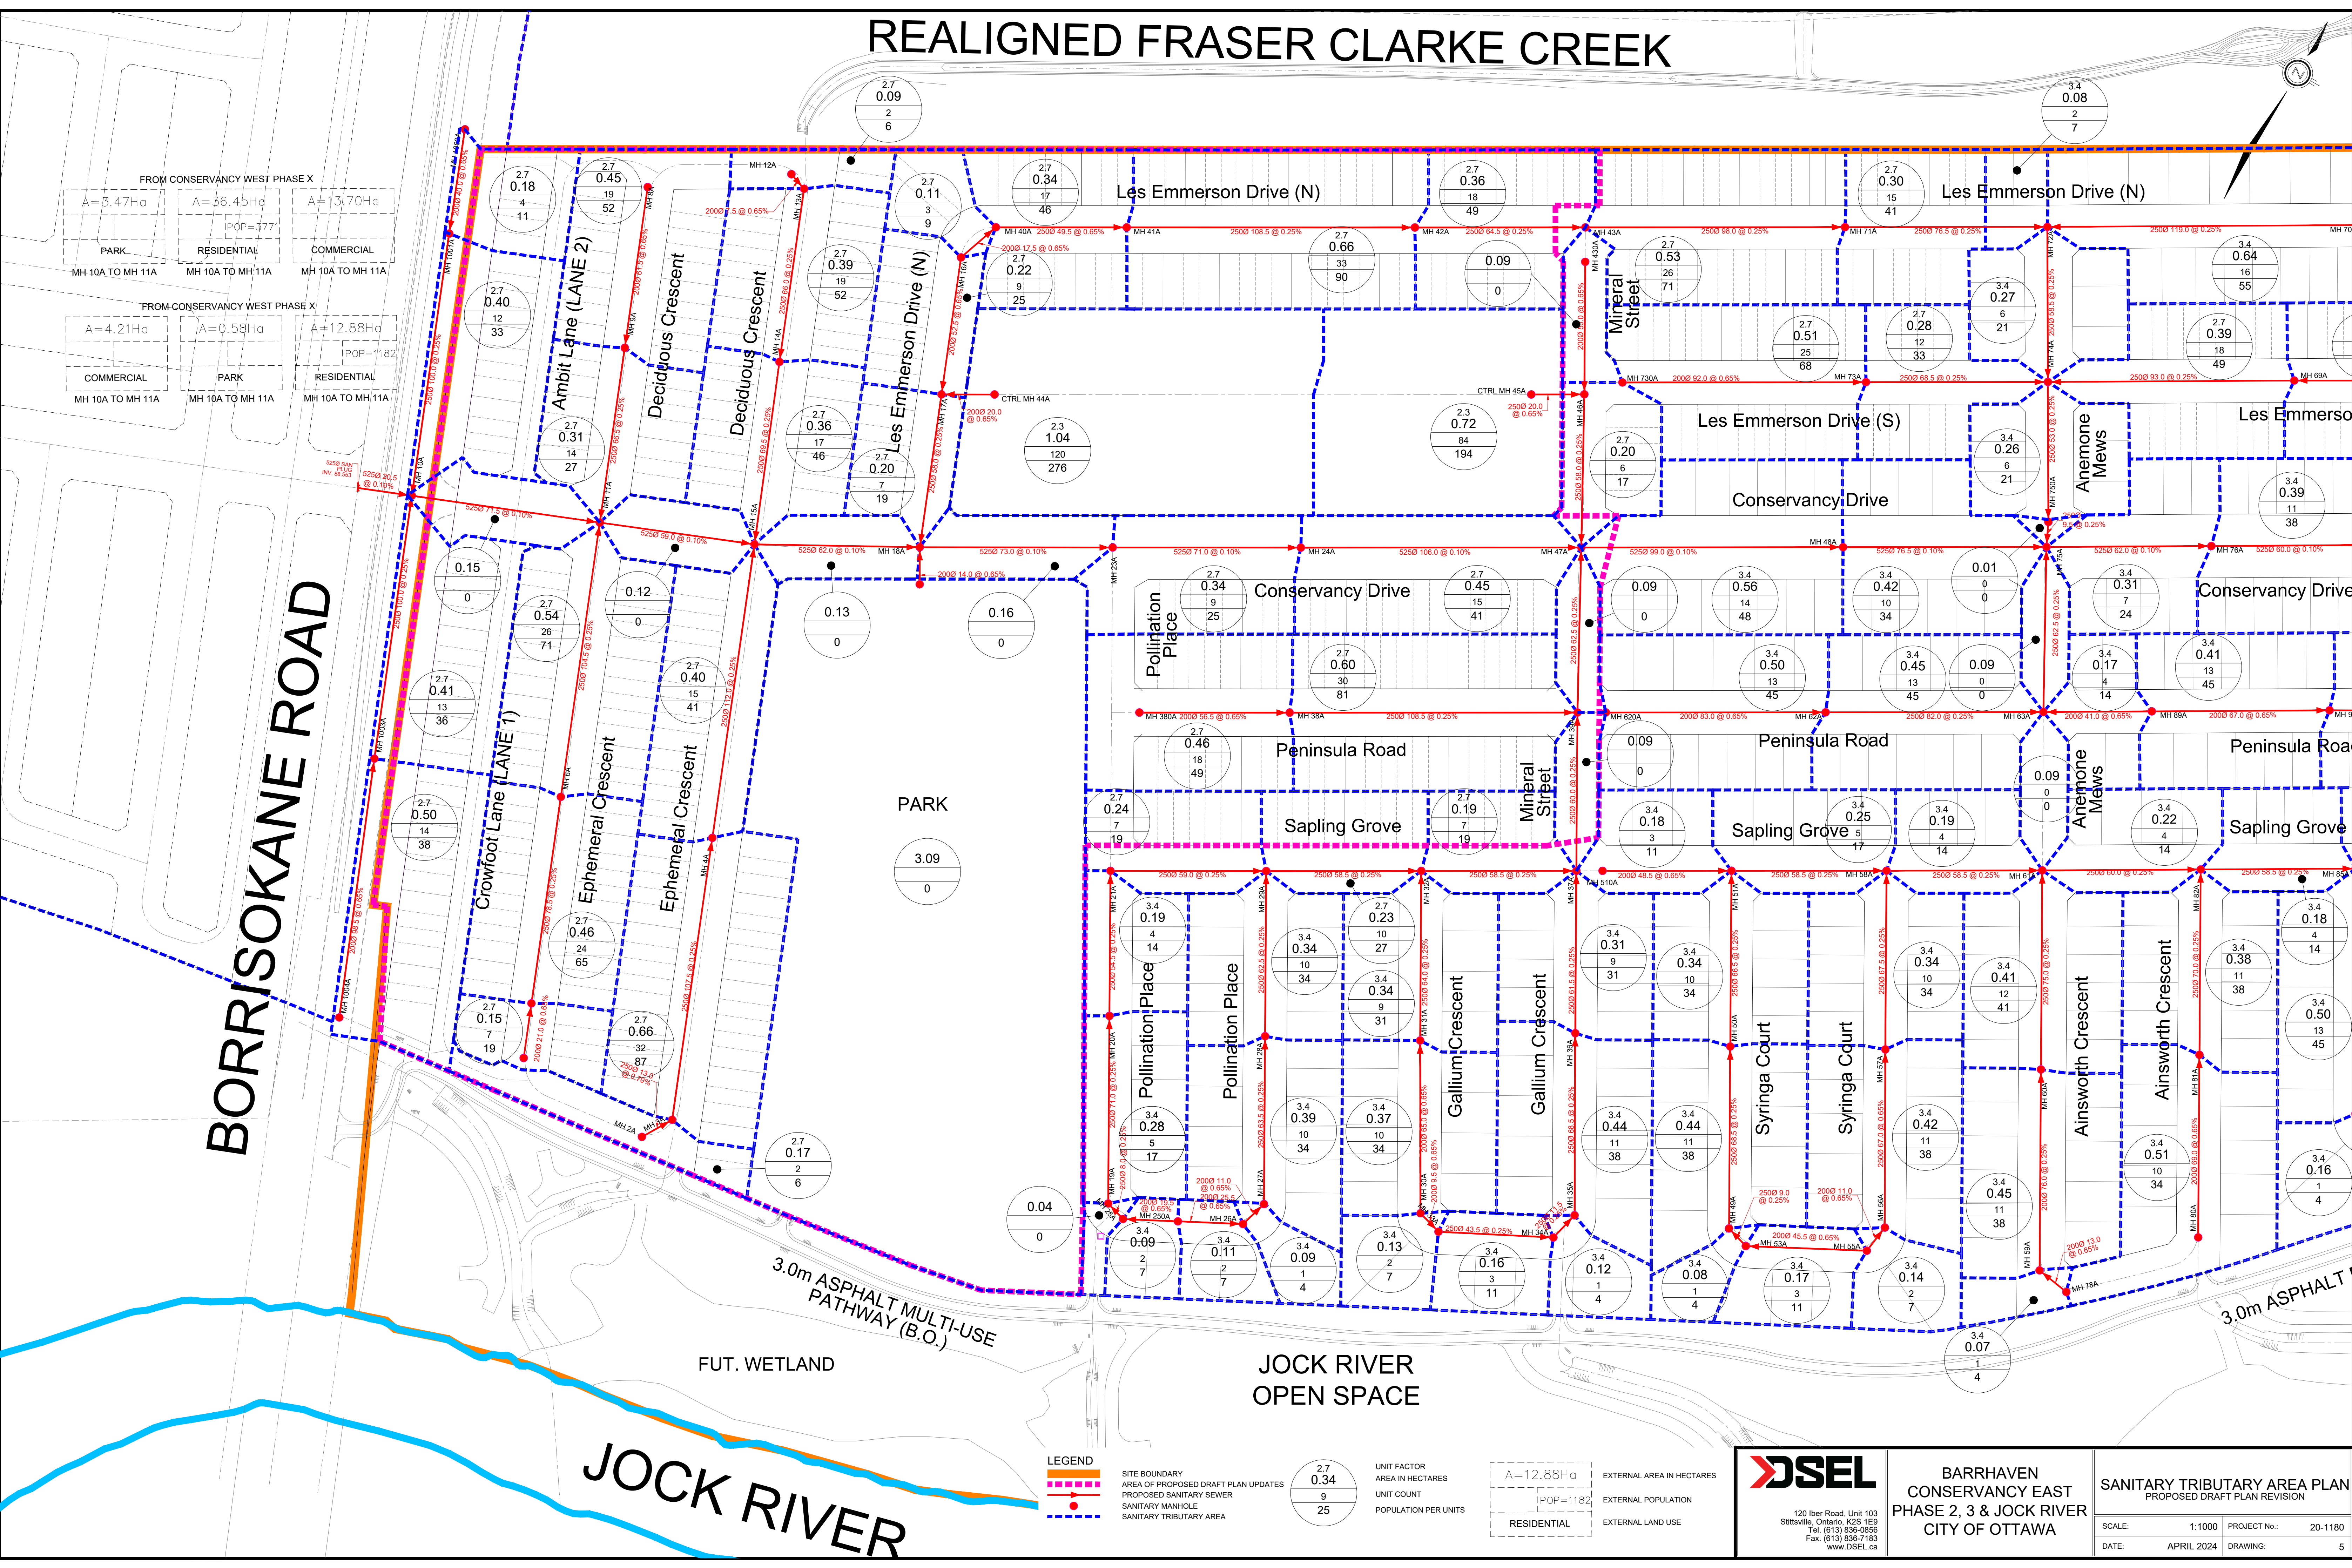


# REALIGNED FRASER CLARKE CREEK

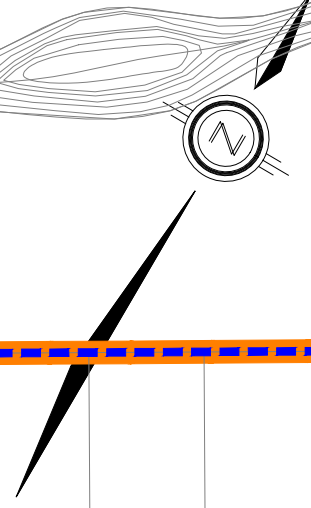

FROM CONSERVANCY WEST PHASE X

A=5.47Ho	A=36.45Ho	A=131.70Ho
PARK	RESIDENTIAL	COMMERCIAL
MH 10A TO MH 11A	MH 10A TO MH 11A	MH 10A TO MH 11A
IPOP=3771		

FROM CONSERVANCY WEST PHASE X

A=4.21Ho	A=0.58Ho	A=12.88Ho
COMMERCIAL	PARK	RESIDENTIAL
MH 10A TO MH 11A	MH 10A TO MH 11A	MH 10A TO MH 11A
IPOP=1182		

BORRISOKANE ROAD

JOCK RIVER

### LEGEND

- SITE BOUNDARY
  - AREA OF PROPOSED DRAFT PLAN UPDATES
  - PROPOSED SANITARY SEWER
  - SANITARY MANHOLE
  - SANITARY TRIBUTARY AREA
- 
- |                        |                                                                       |
|------------------------|-----------------------------------------------------------------------|
| 2.7<br>0.34<br>9<br>25 | UNIT FACTOR<br>AREA IN HECTARES<br>UNIT COUNT<br>POPULATION PER UNITS |
| A=12.88Ho              | EXTERNAL AREA IN HECTARES                                             |
| IPOP=1182              | EXTERNAL POPULATION                                                   |
| RESIDENTIAL            | EXTERNAL LAND USE                                                     |

**DSEL**  
120 Iber Road, Unit 103  
Stittsville, Ontario, K2S 1E9  
Tel: (613) 836-0956  
Fax: (613) 836-7183  
www.dsel.ca

BARRHAVEN  
CONSERVANCY EAST  
PHASE 2, 3 & JOCK RIVER  
CITY OF OTTAWA

SANITARY TRIBUTARY AREA PLAN  
PROPOSED DRAFT PLAN REVISION

SCALE:	1:1000	PROJECT No.:	20-1180
DATE:	APRIL 2024	DRAWING:	5