
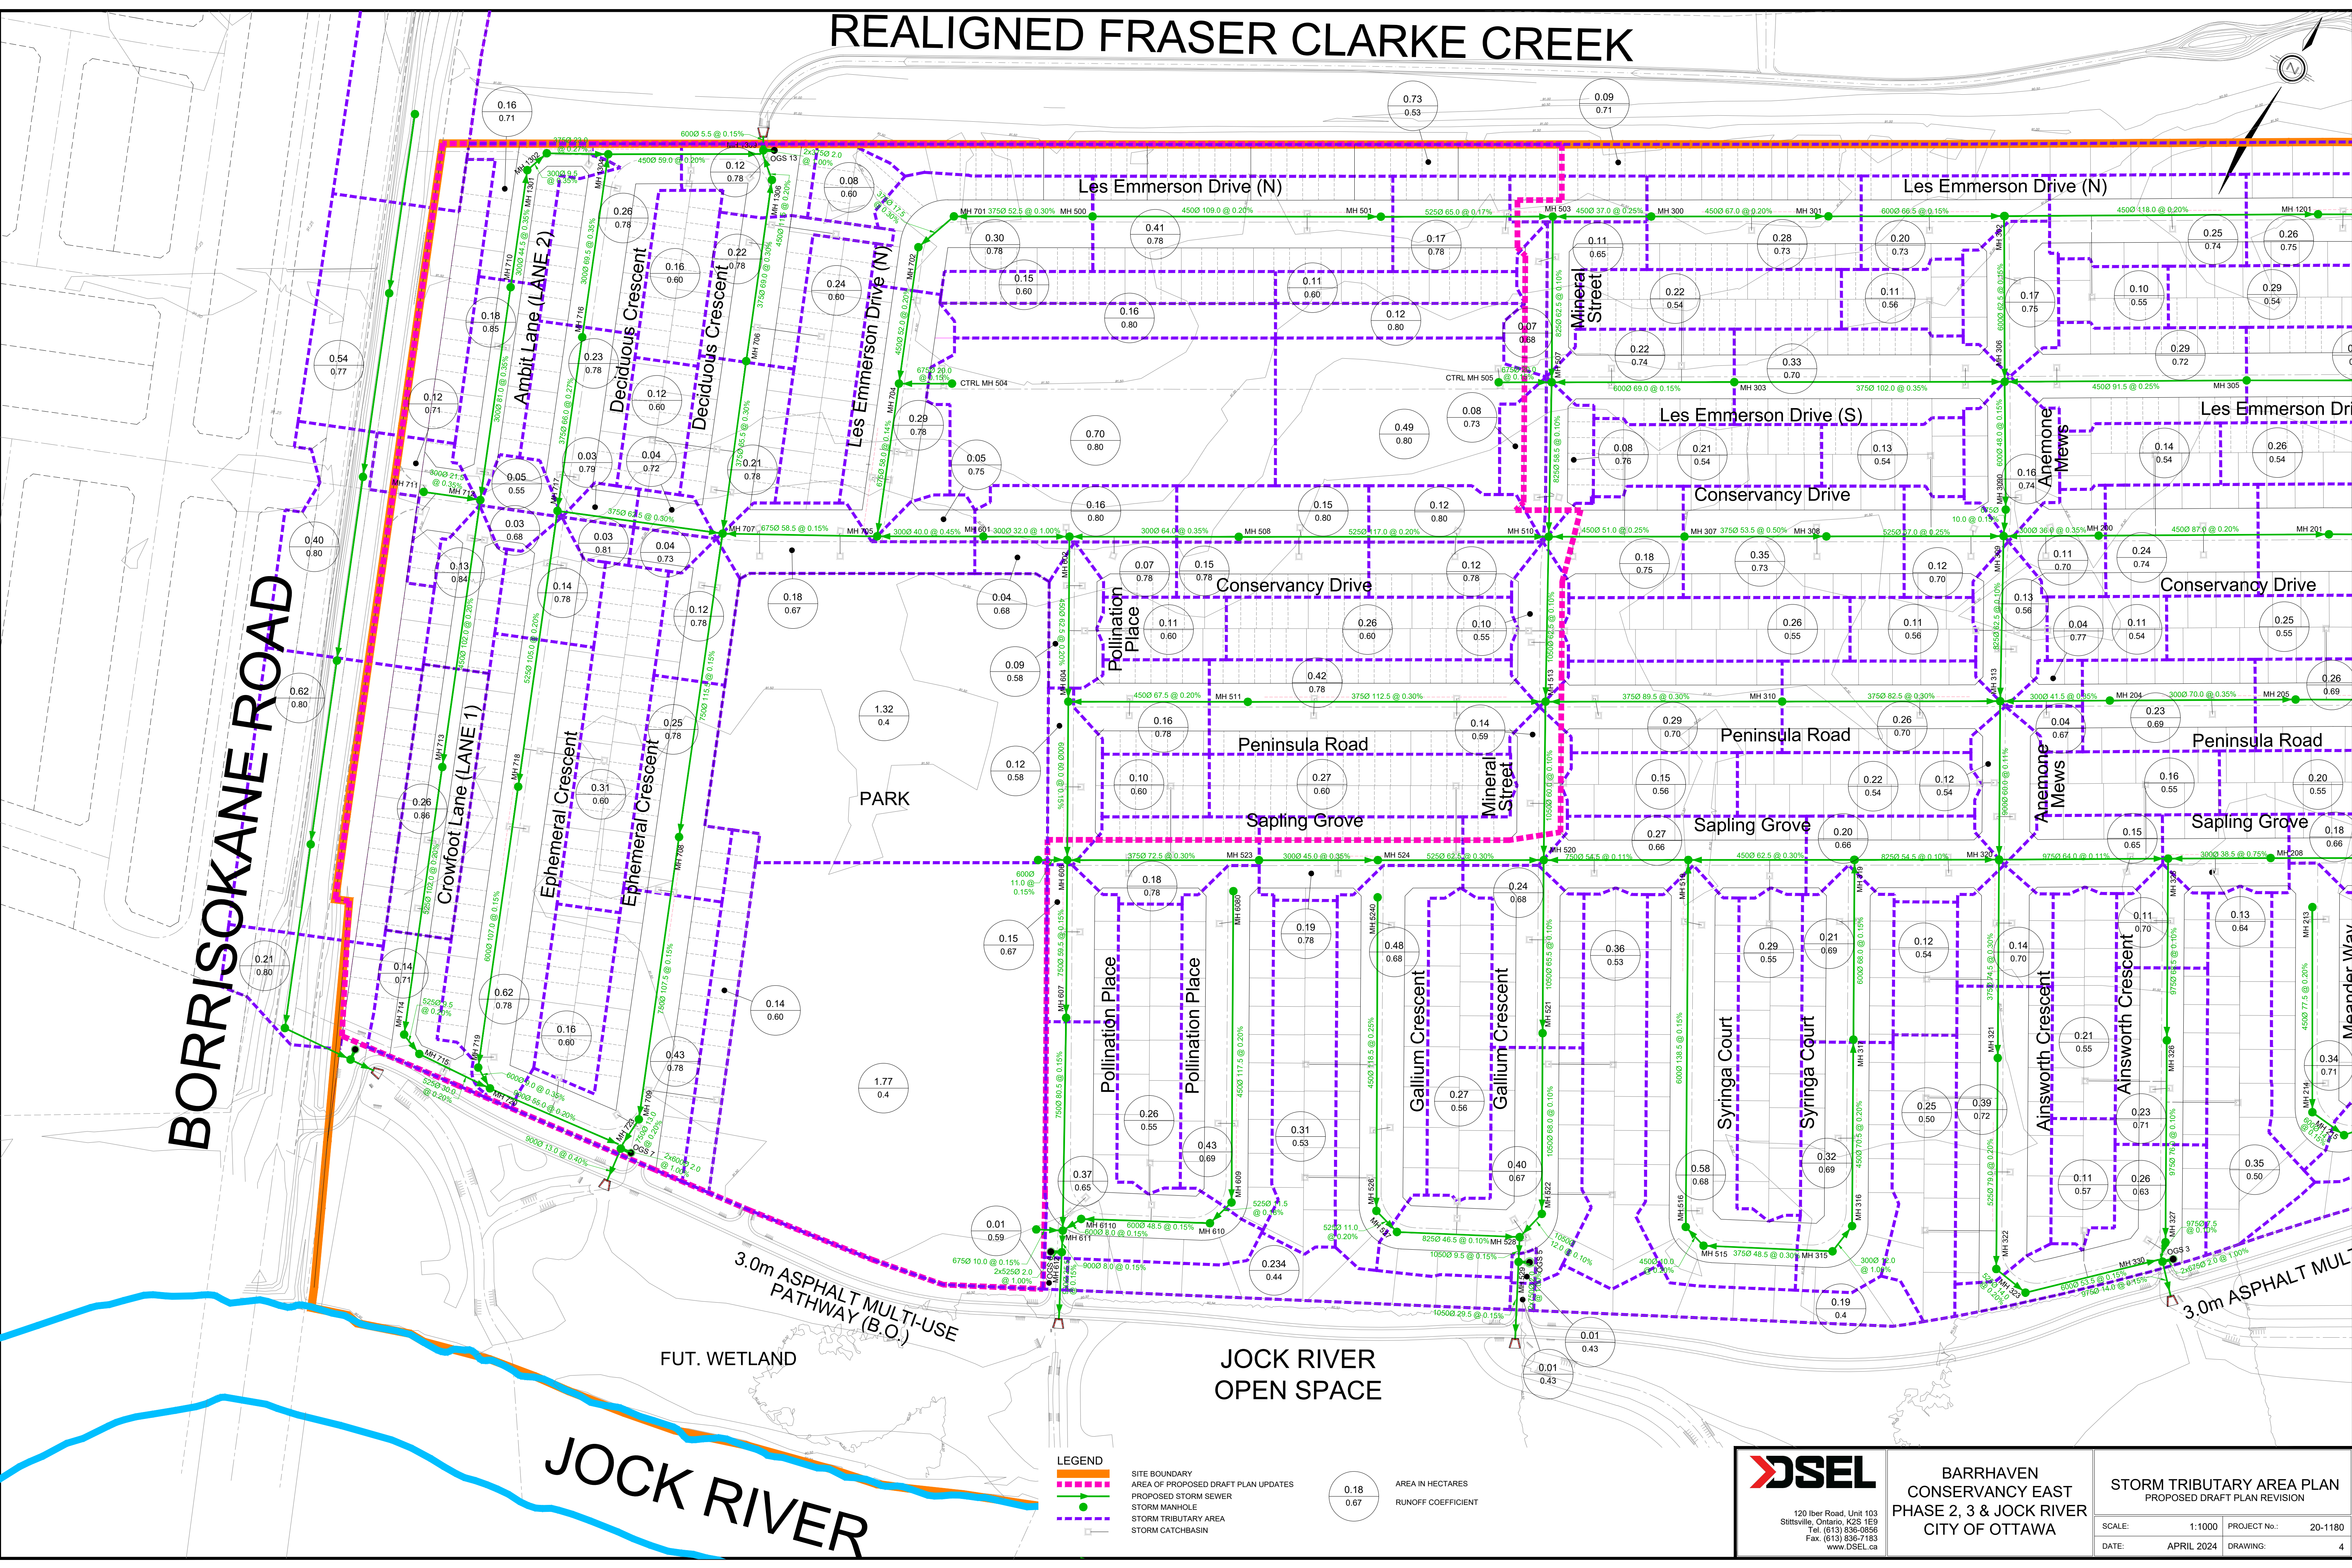


REALIGNED FRASER CLARKE CREEK

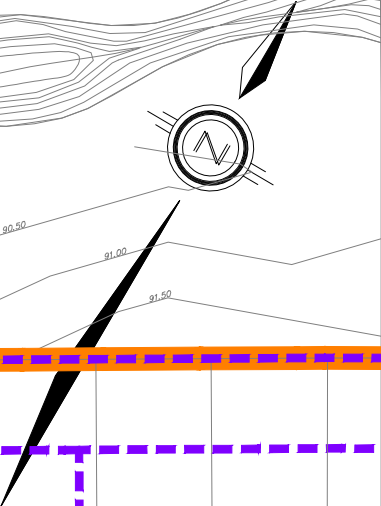

BORRISOKANE ROAD

JOCK RIVER

LEGEND

- SITE BOUNDARY
- AREA OF PROPOSED DRAFT PLAN UPDATES
- PROPOSED STORM SEWER
- STORM MANHOLE
- STORM TRIBUTARY AREA
- STORM CATCHBASIN

0.18
0.67

AREA IN HECTARES
RUNOFF COEFFICIENT

DSEL

120 Ipper Road, Unit 103
Stittsville, Ontario, K2S 1E9
Tel: (613) 836-8996
Fax: (613) 836-7183
www.DSEL.ca

**BARRHAVEN
CONSERVANCY EAST
PHASE 2, 3 & JOCK RIVER
CITY OF OTTAWA**

**STORM TRIBUTARY AREA PLAN
PROPOSED DRAFT PLAN REVISION**

SCALE: 1:1000 PROJECT No.: 20-1180
DATE: APRIL 2024 DRAWING: 4