


SCHEDULE: ZBL


Zoning Map

Area A to be rezoned from RU and DR1 to V1E [xxx]
 Le zonage du secteur A sera modifié de RU and DR1 to V1E [xxx]

Area B to be rezoned from RU to O1
 Le zonage du secteur B sera modifié de RU to O1

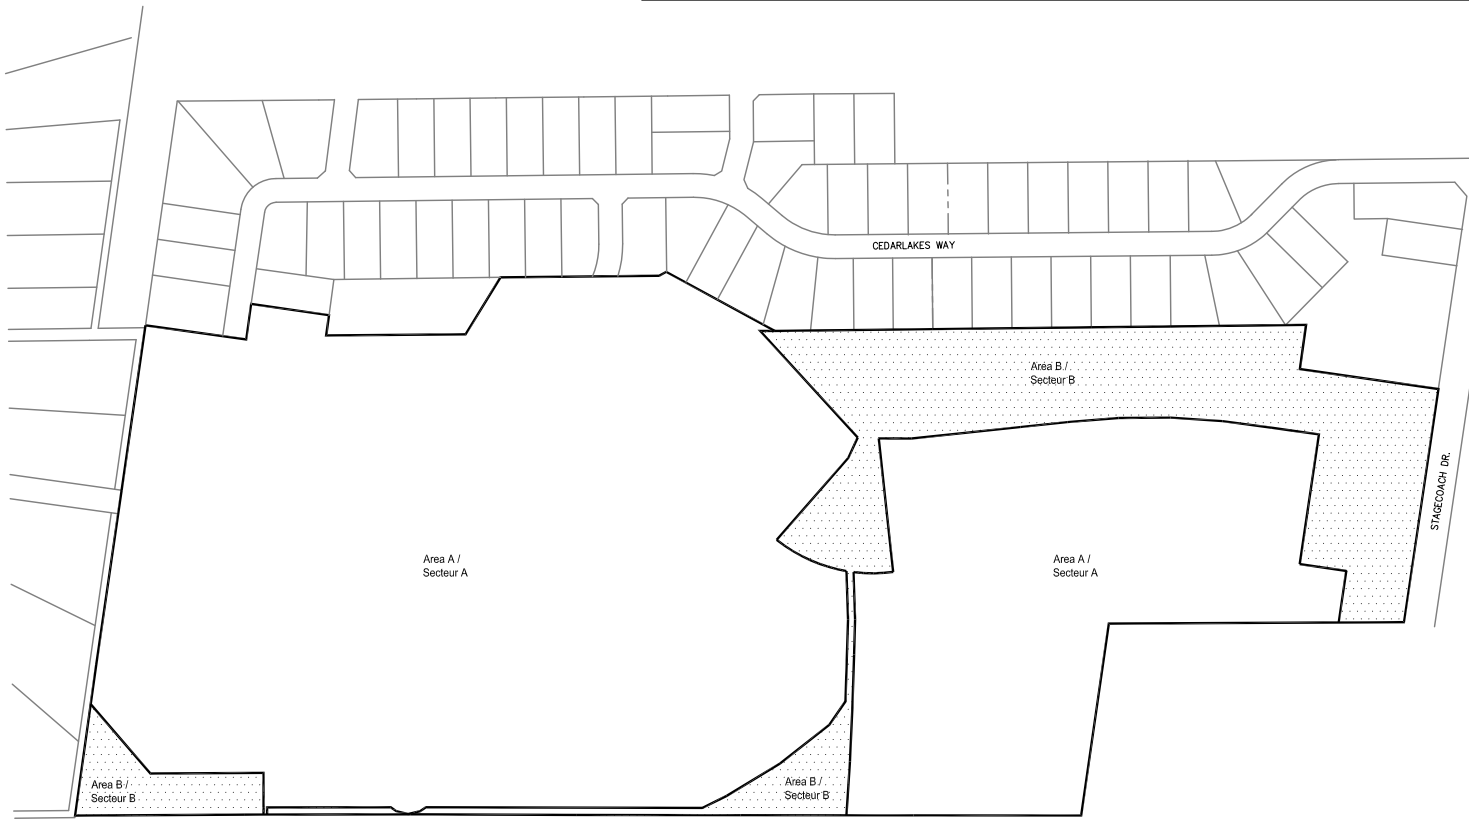

LOCATION MAP / PLAN DE LOCALIZATION
 ZONING KEY PLAN / SCHEMA DE ZONAGE

 1600 Stagecoach Rd.

ZONING INFORMATION

REQUIRED

MUNICIPAL ZONING: V1E [xxx]

LOT AREA (MIN)	4000m ²
LOT WIDTH (MIN)	30.0m
BUILDING HEIGHT (MAX)	11.0m
LOT COVERAGE (MAX)	15%

SETBACK:

FRONT YARD (MIN)	7.0m
CORNER SIDE (MIN)	7.5m
INTERIOR SIDE (MIN)	1.5m and 3.5m
REAR YARD (MIN)	10.5m