



PUBLIC STREET

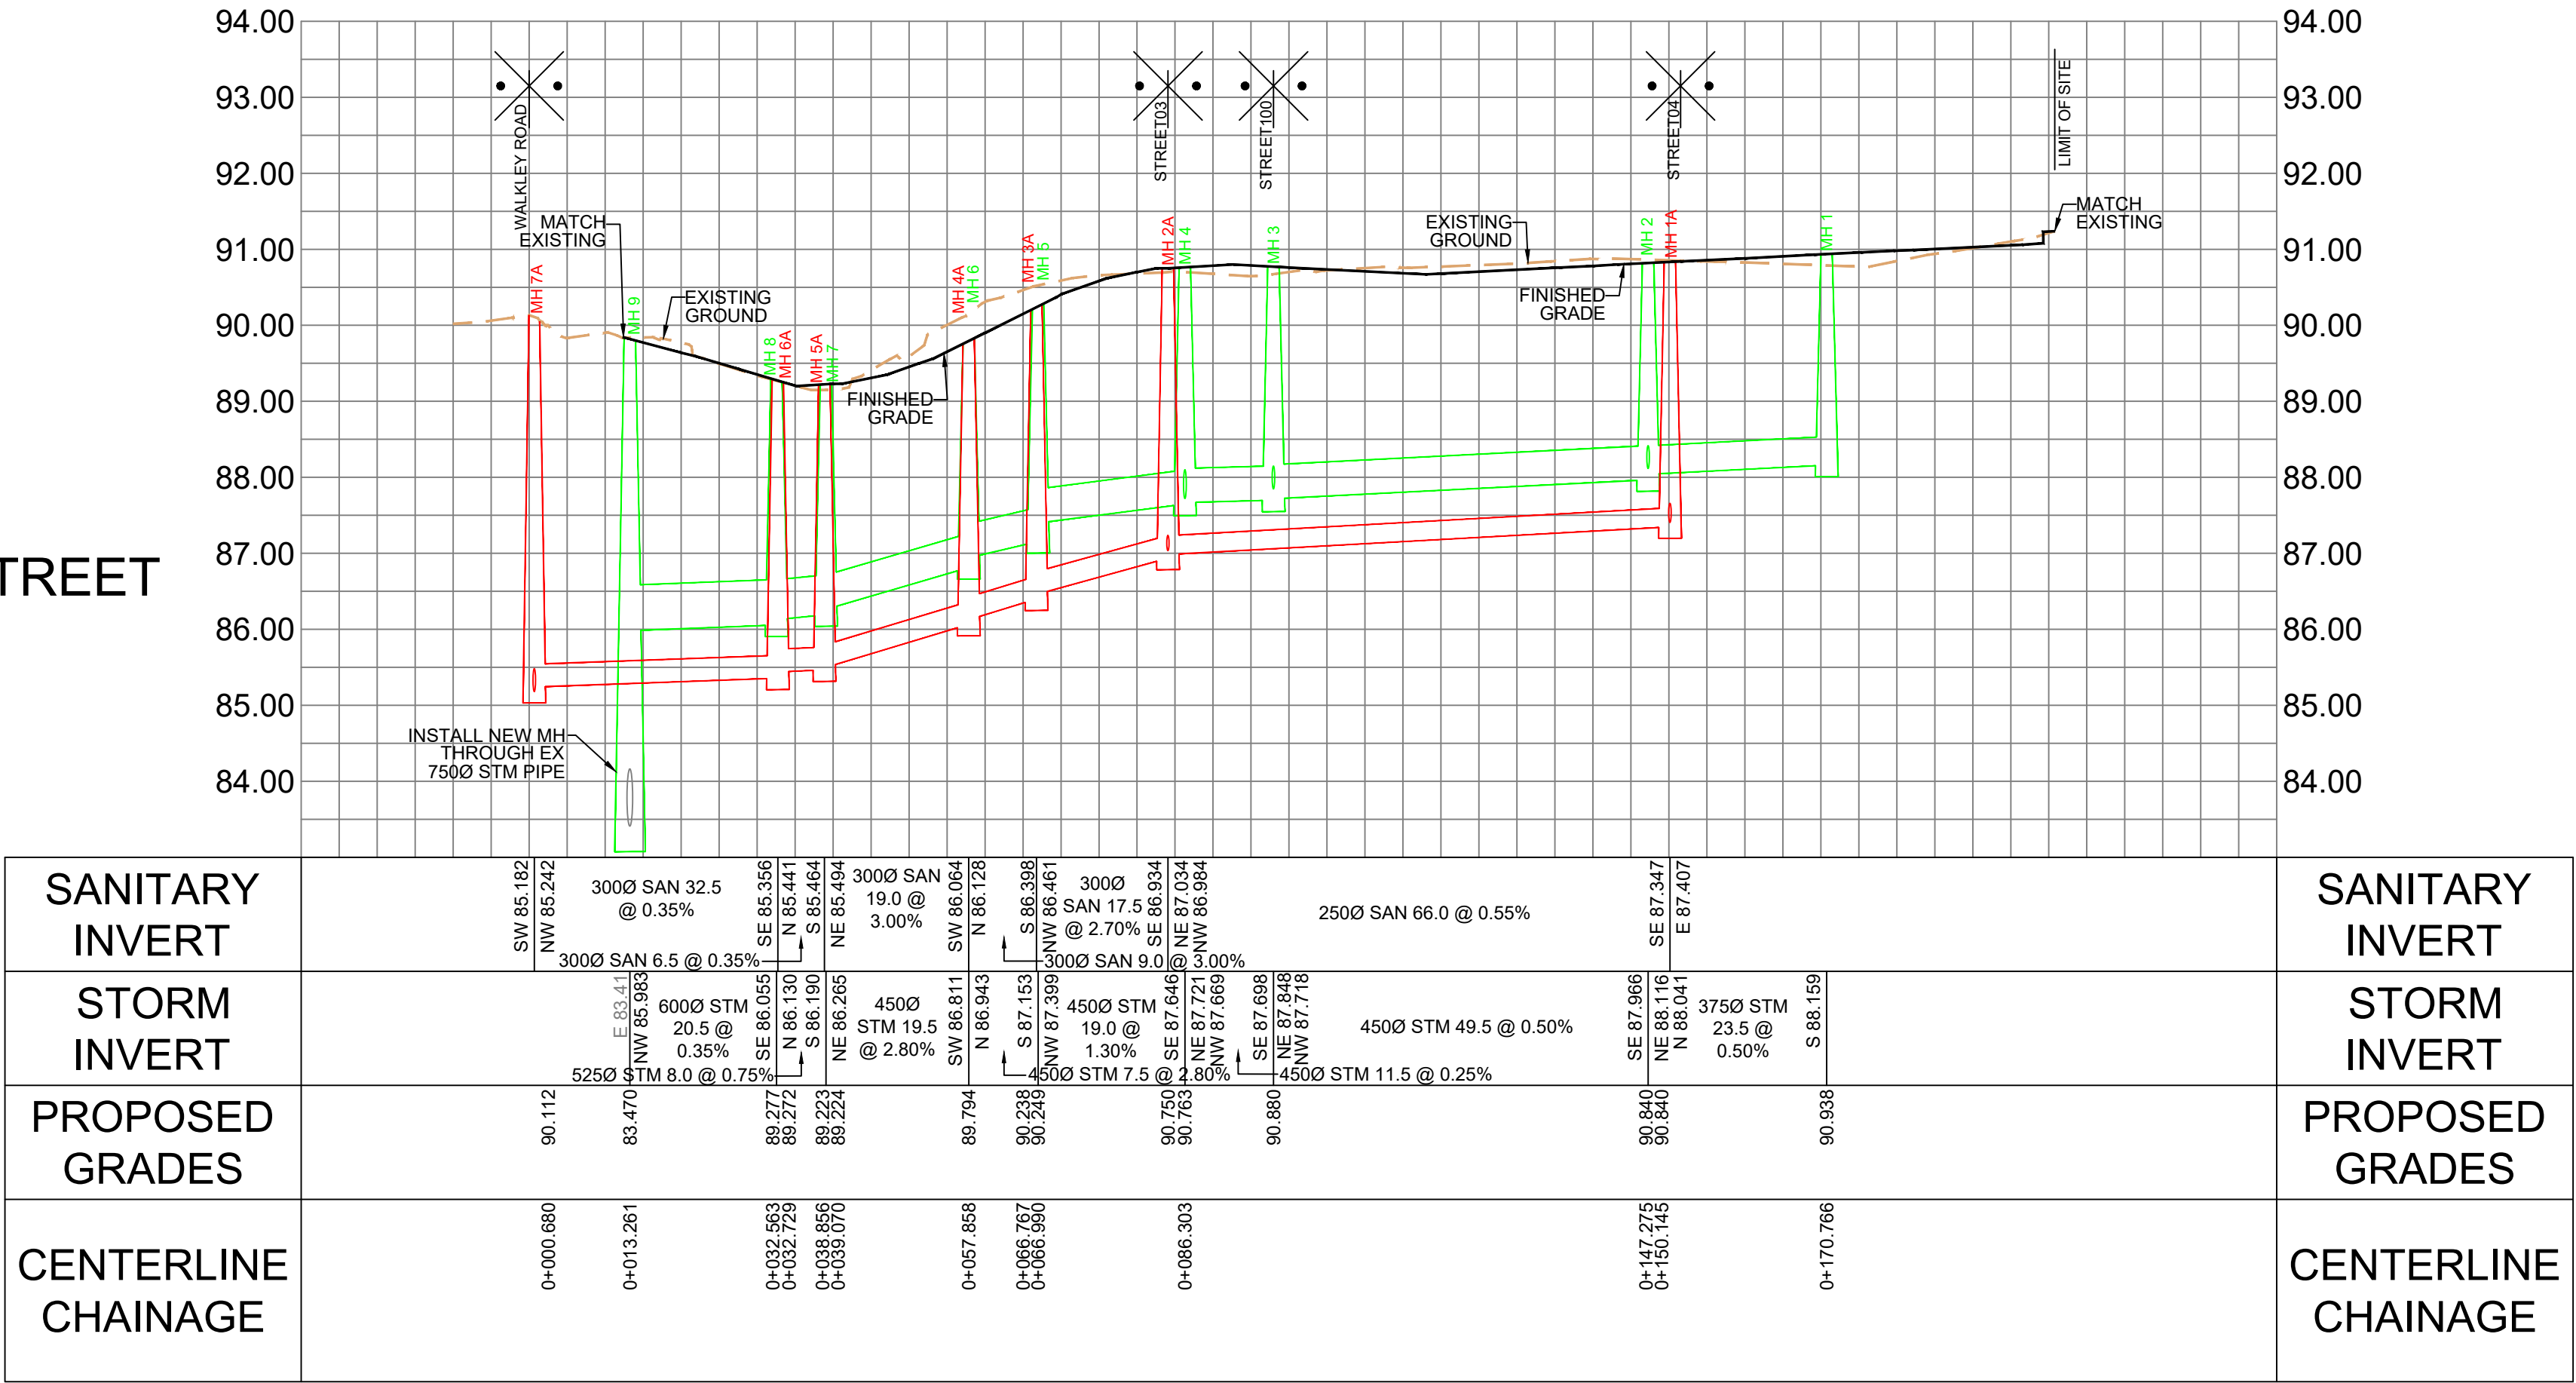

WALKLEY ROAD

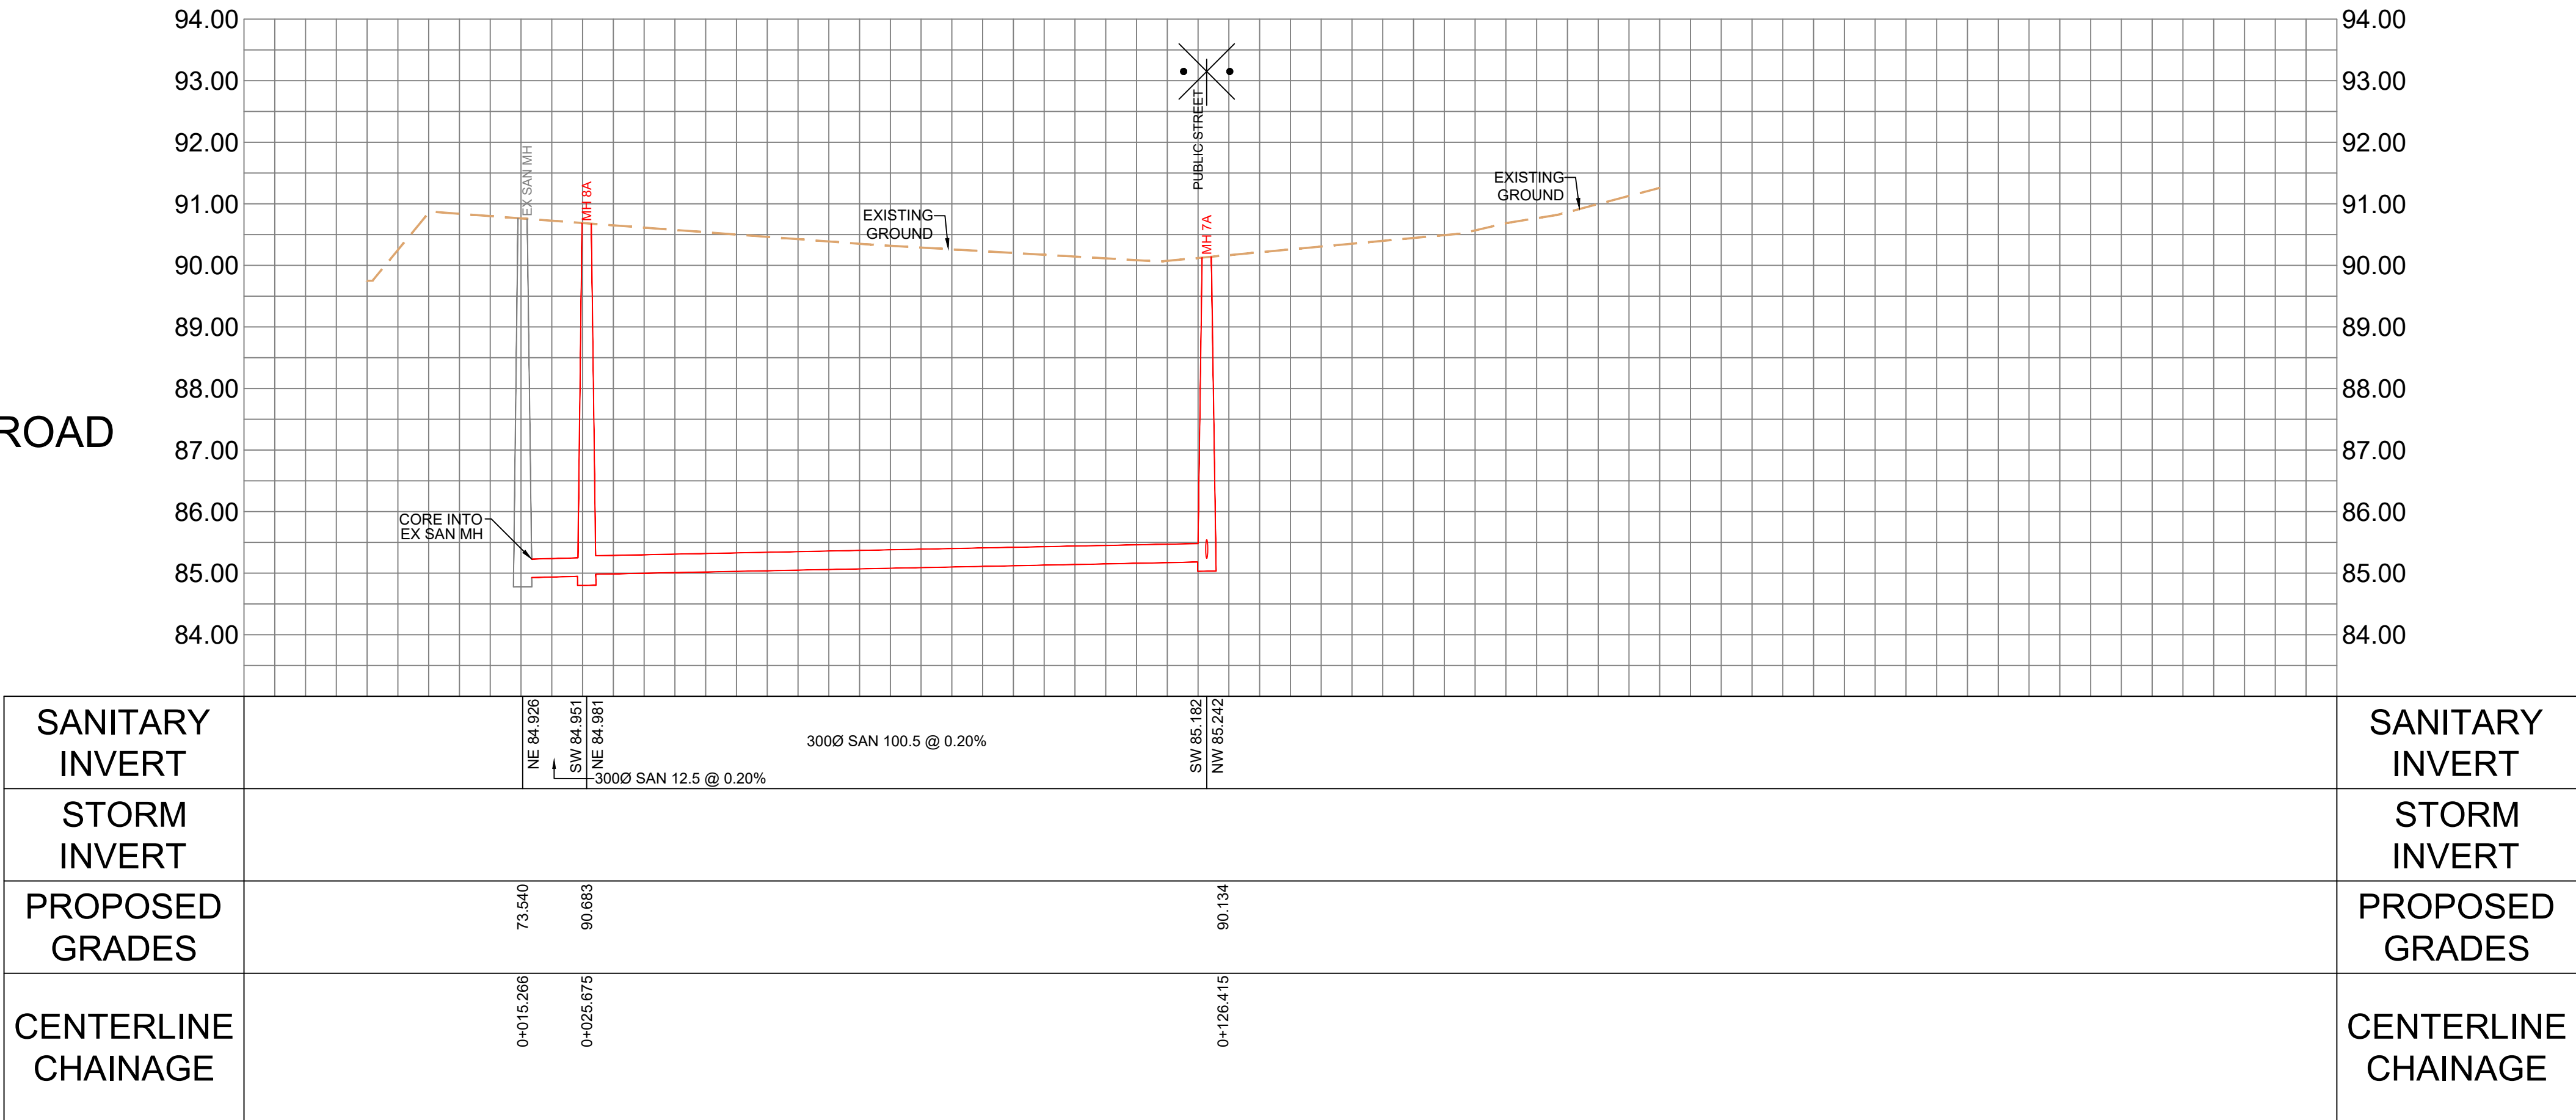

120 Iber Road, Unit 203
Stittsville, ON K2S 1E9
TEL: (613) 836-0856
FAX: (613) 836-7183
www.DSEL.ca

BGO - 1822 BANK ST
PROFILES
CITY OF OTTAWA

PROJECT No. : 23-1369
SCALE H=1:750 / V=1:75
DATE: SEPTEMBER 2024
DRAWING No. 8