


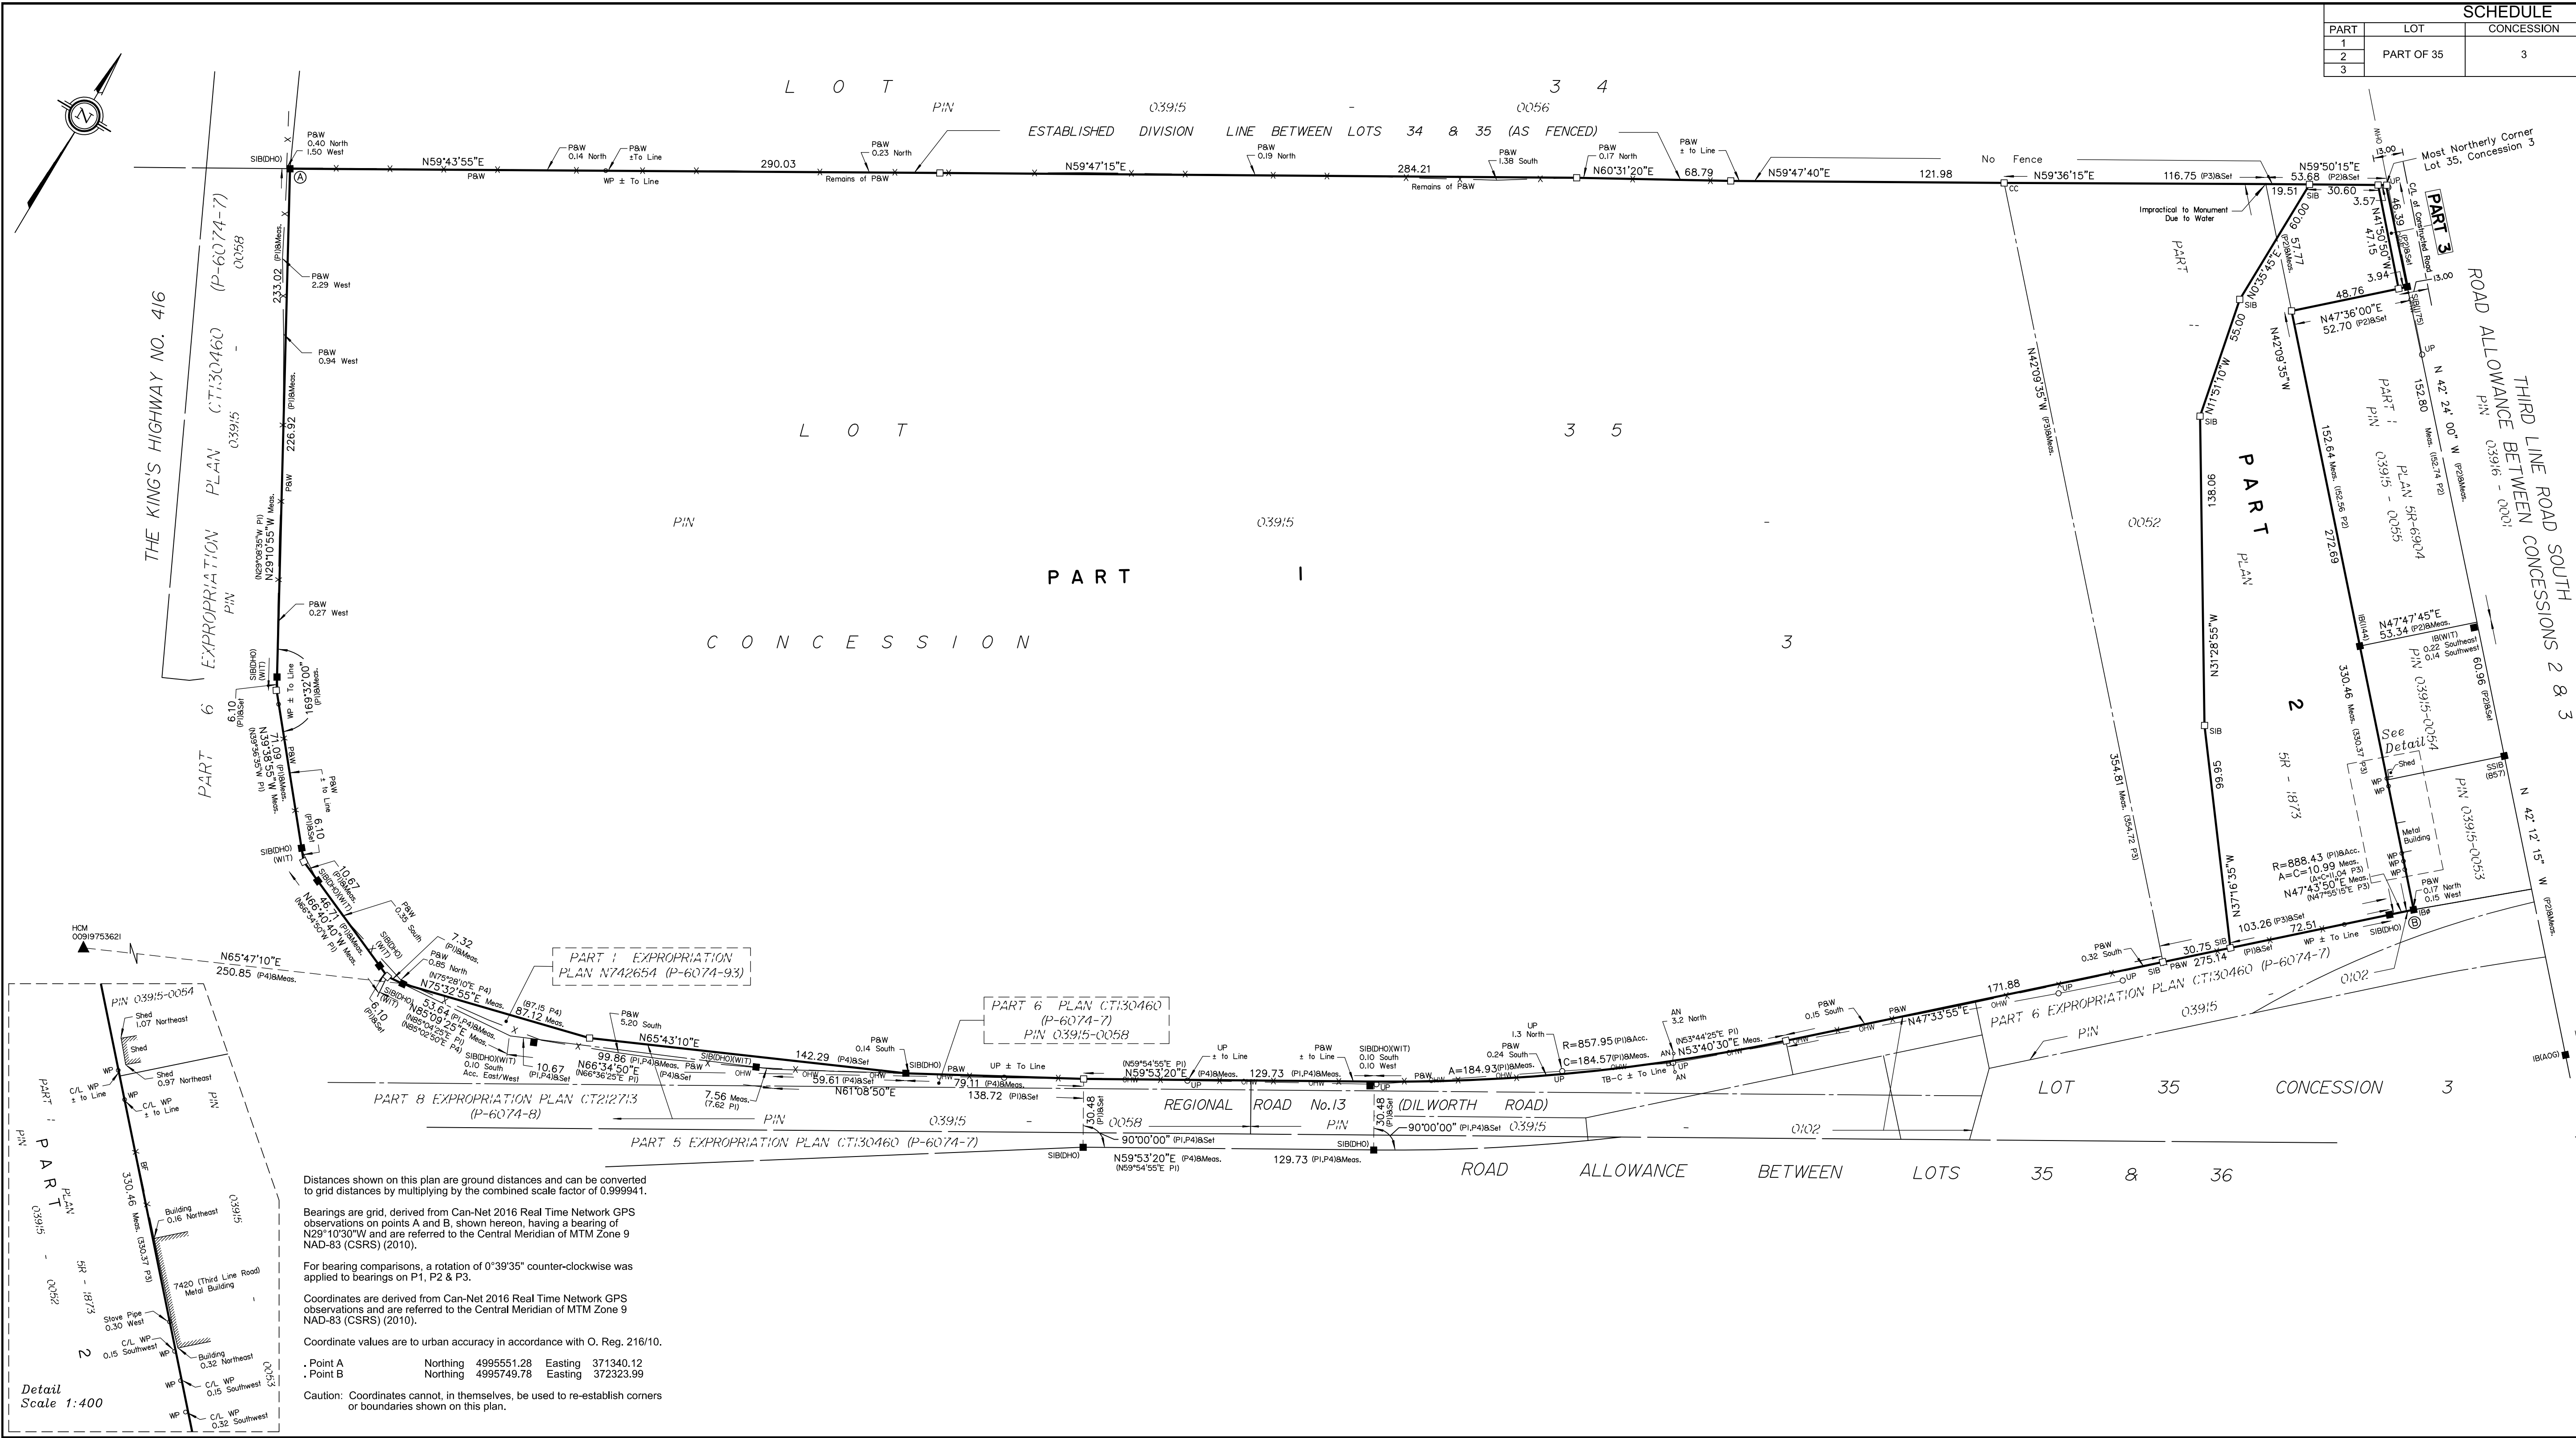

SCHEDULE		
PART	LOT	CONCESSION
1	PART OF 35	3
2		
3		

PLAN 4R-36265

Received and deposited

July 22nd, 2024

Samantha Rill

Representative for the
Land Registrar for the
Land Titles Division of
Ottawa-carleton (No.4)

PLAN OF SURVEY OF

PART OF LOT 35
CONCESSION 3

Geographic Township of North Gower
CITY OF OTTAWA

Surveyed by Annis, O'Sullivan, Vollebekk Ltd.

Scale 1: 1500



The intended plot size of the plan is 914 mm in width by 457 mm in height
when plotted at a scale of 1:1500.

Metric

DISTANCES AND COORDINATES SHOWN ON THIS PLAN
ARE IN METRES AND CAN BE CONVERTED TO FEET BY
DIVIDING BY 0.3048.

Surveyor's Certificate

I CERTIFY THAT:

1. This survey and plan are correct and in accordance with the Surveys Act, the Surveyors Act and the Land Titles Act and the regulations made under them.
2. The survey was completed on the 17th day of July, 2024.

July 18, 2024
Date

Jamie Leslie
Ontario Land Surveyor

This plan of survey relates to AOLS Plan Submission Form Number V-75512

Notes & Legend

- Denotes Survey Monument Planted
- SIB Survey Monument Found
- Standard Iron Bar
- SSIB Short Standard Iron Bar
- IB Iron Bar
- IBØ Round Iron Bar
- CC Cut Cross
- HCM Horizontal Control Monument
- (WIT) Witness
- (AOG) Annis, O'Sullivan, Vollebekk Ltd.
- Meas. Measured
- (P1) Expropriation Plan CT130460 (P-6074-7)
- (P2) Plan 5R-6904
- (P3) Plan 5R-1873
- (P4) Plan 4R-11511
- OHW Overhead Wires
- OP Utility Pole
- AN Anchor
- BF Board Fence
- P&W Post and Wire Fence
- TB-C Cable Terminal Box
- WP Wooden Post
- C/L Centreline
- Acc. Accepted

All Survey Monuments Planted are SSIB Unless Otherwise Noted.