



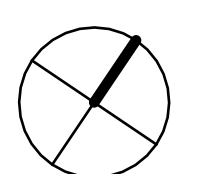


**PROPOSED ZONING ENVELOPE SCHEDULE:**

	Area A	14.8m
	Area B	21.3m
	Area C	67.5m
	Area D	68.8m



IT IS THE RESPONSIBILITY OF THE APPROPRIATE CONTRACTOR TO CHECK AND VERIFY ALL DIMENSIONS ON SITE AND REPORT ALL ERRORS AND/OR OMISSIONS TO THE ARCHITECT.  
ALL CONTRACTORS MUST COMPLY WITH ALL PERTINENT CODES AND BY-LAWS.  
DO NOT SCALE DRAWINGS.  
COPYRIGHT RESERVED.

**Hobin Architecture Incorporated**  
63 Pamela Street  
Ottawa, Ontario  
Canada K1S 3K7  
T: 613-238-7200  
F: 613-235-2005  
E: mail@hobinarc.com  
hobinarc.com

**HOBIN**  
ARCHITECTURE

PROJECT 1950 SCOTT STREET		
DRAWING TITLE ZONING ENVELOPE		
DRAWN PB	DATE 07/31/2024	SCALE 1:100
PROJECT 2129		DRAWING NO. A1.02
REVISION NO.		