



STREET 4

8

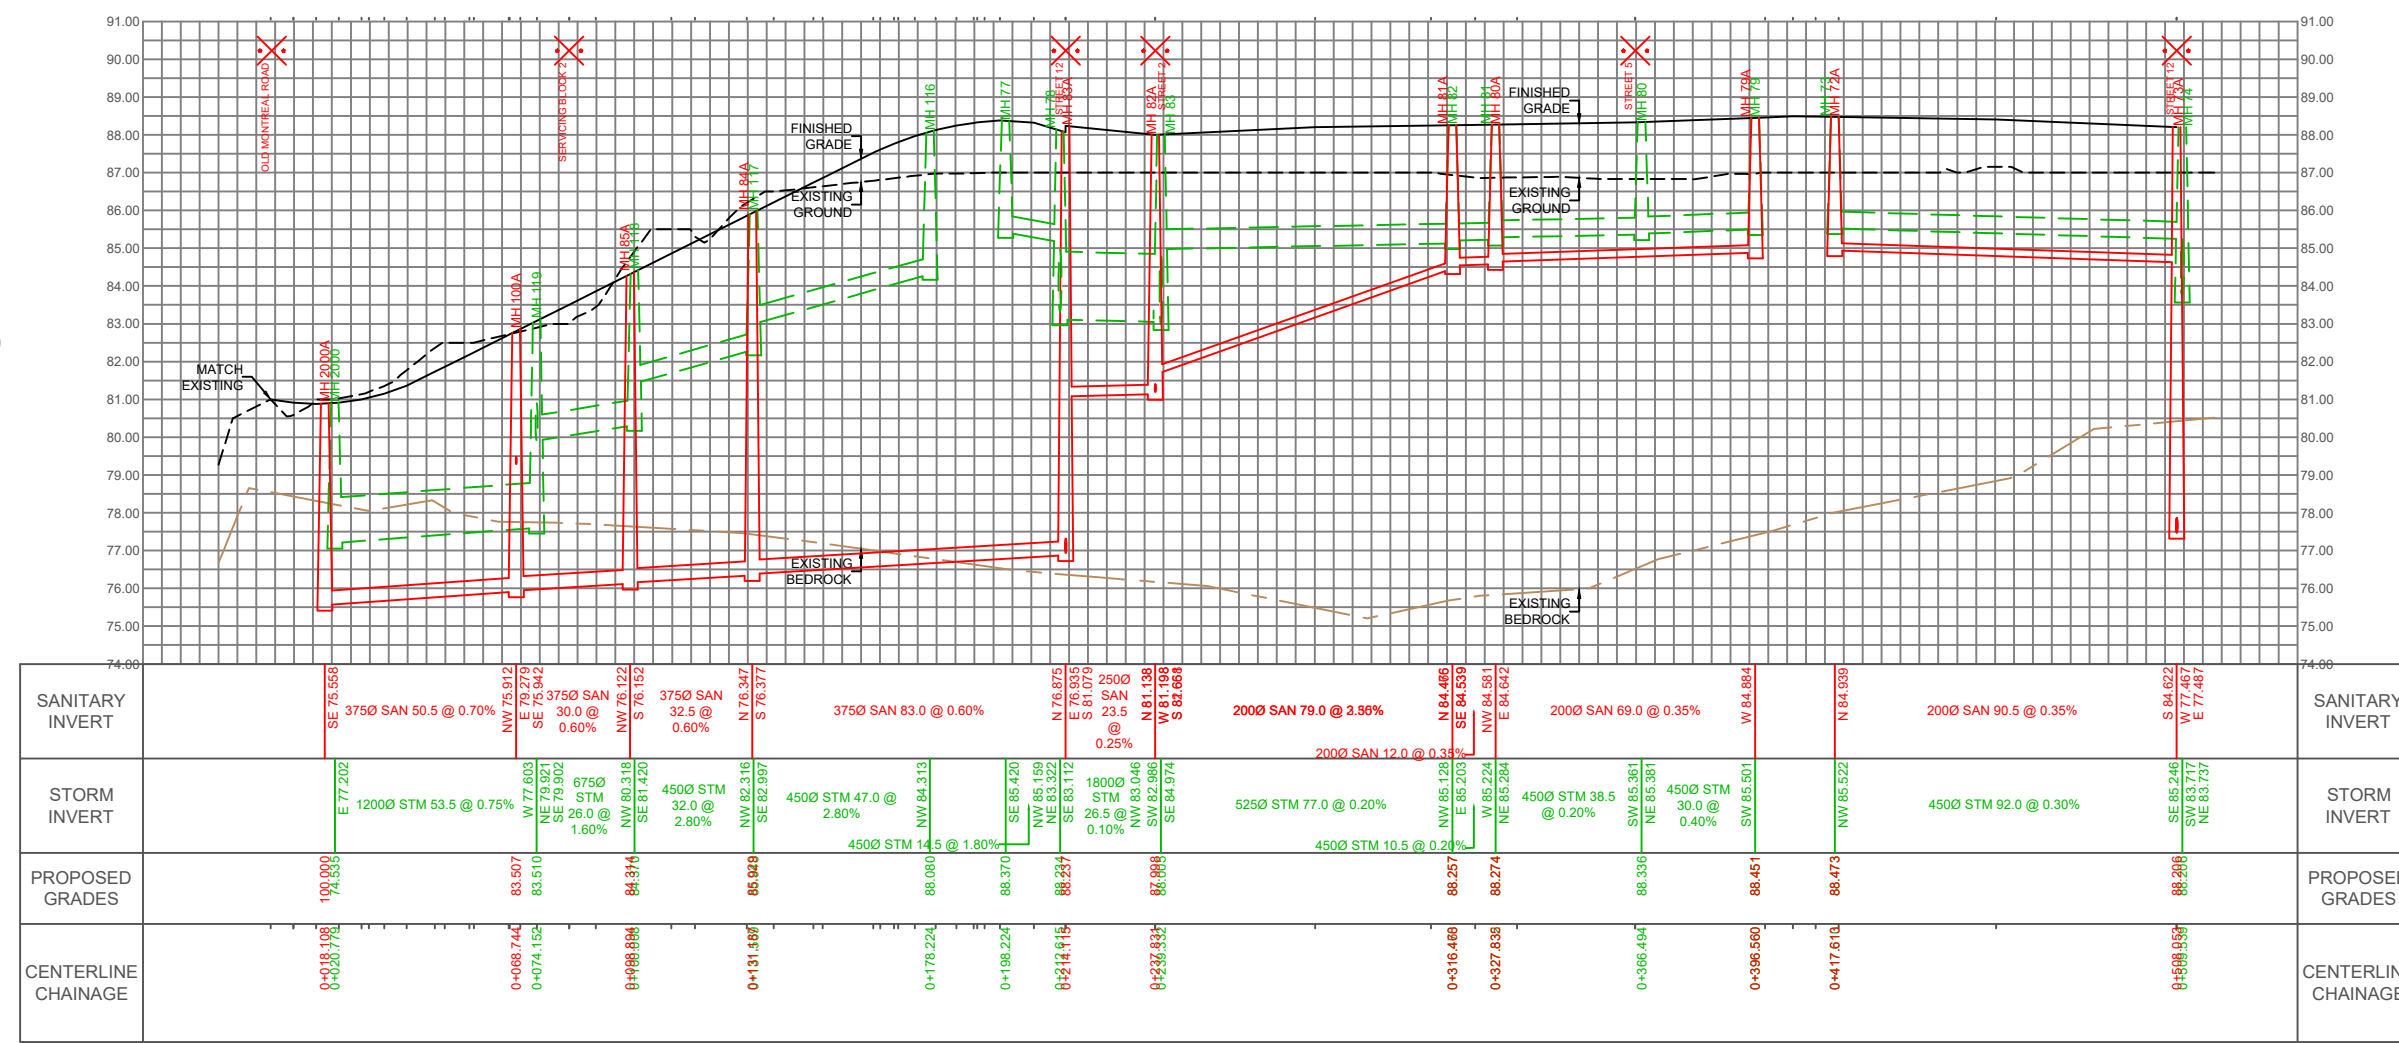


STREET 19

7

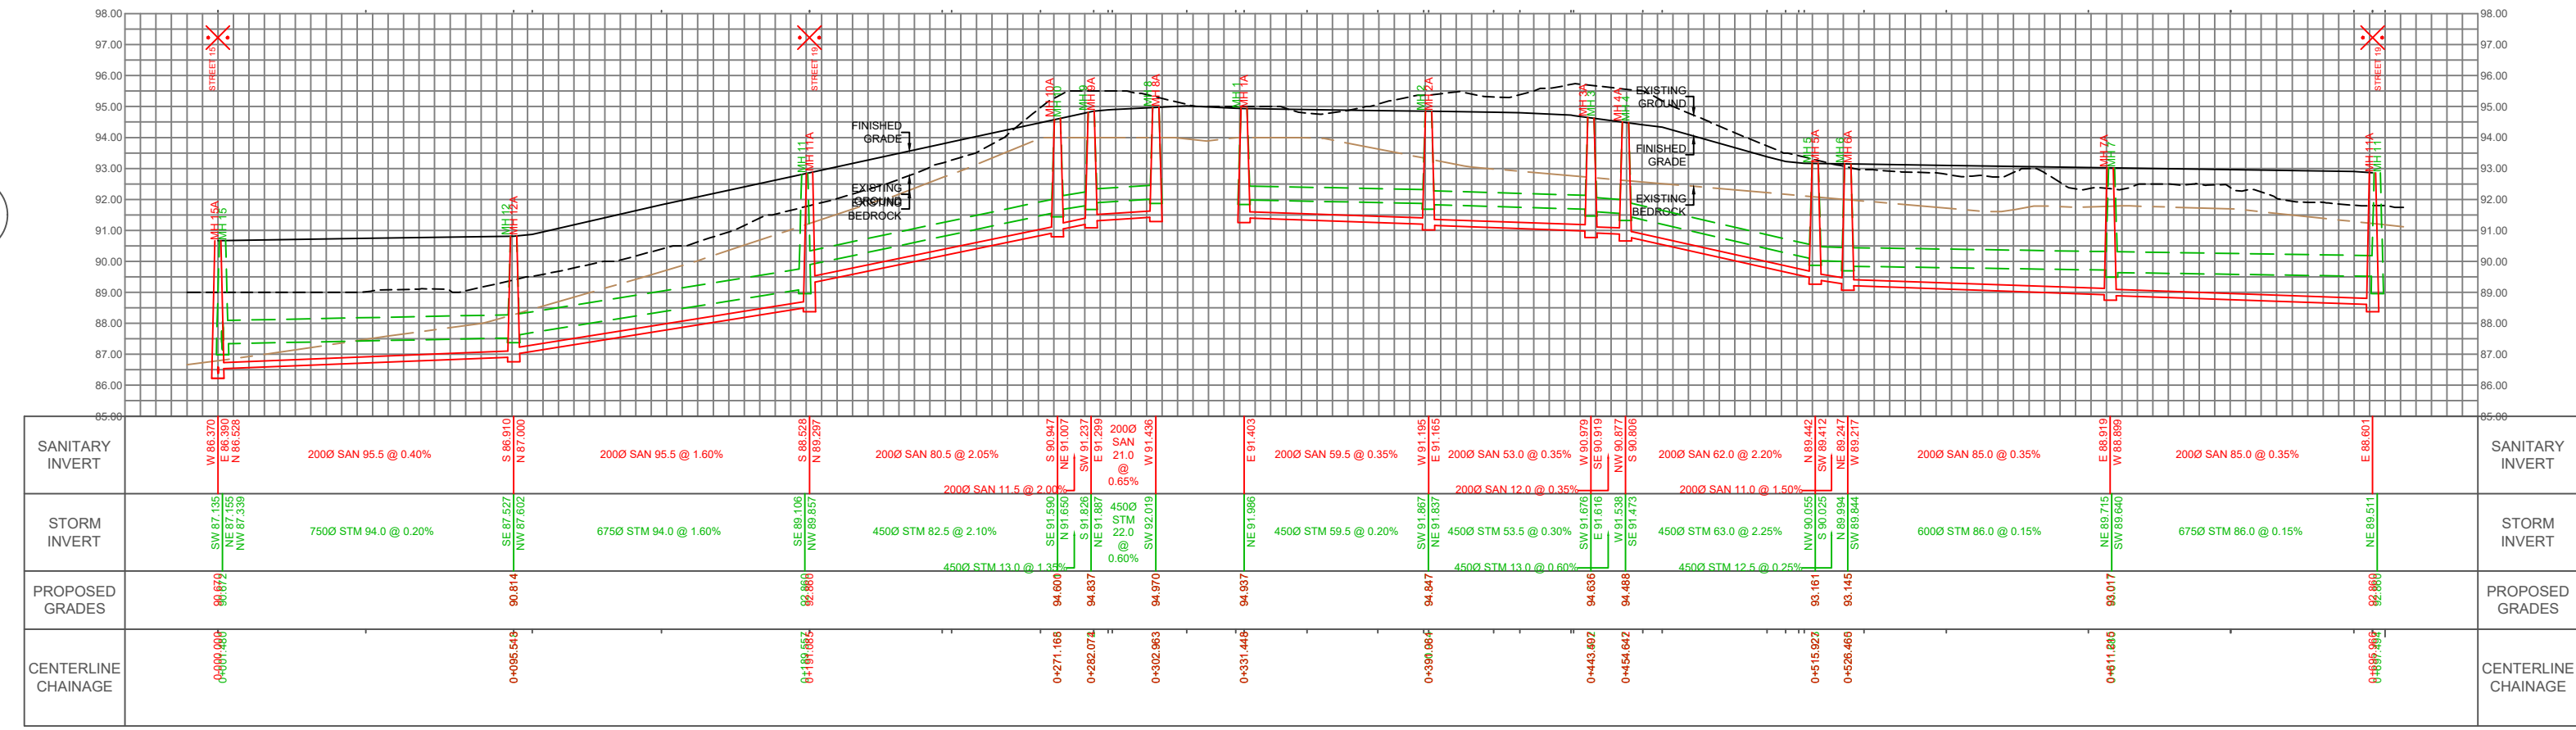


STREET 17

9

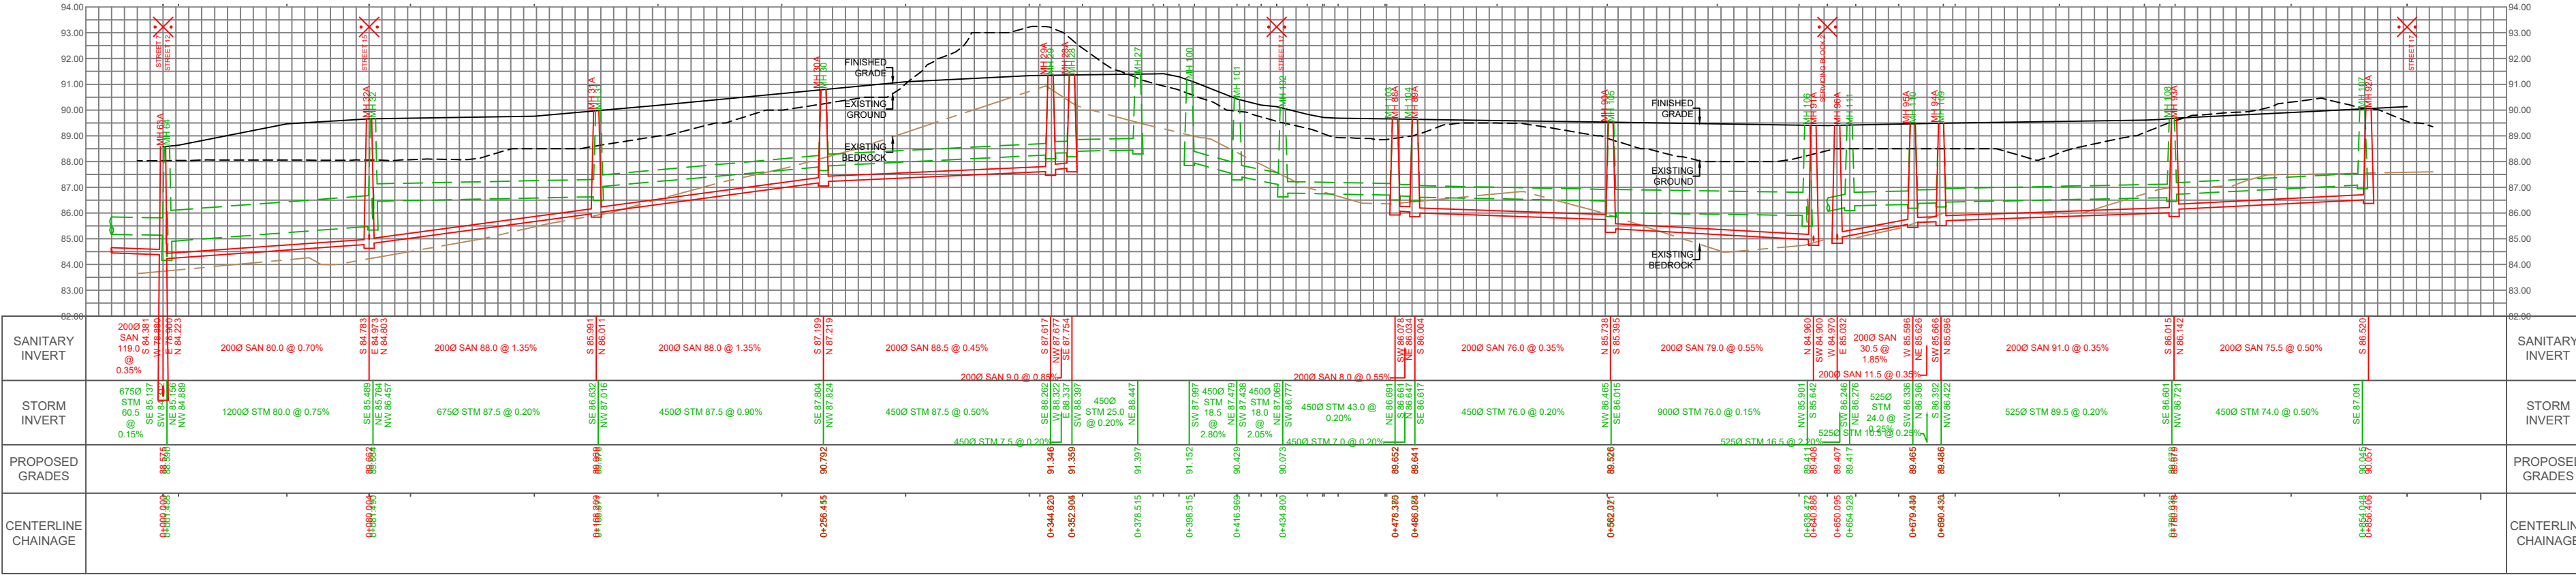


STREET 7

10

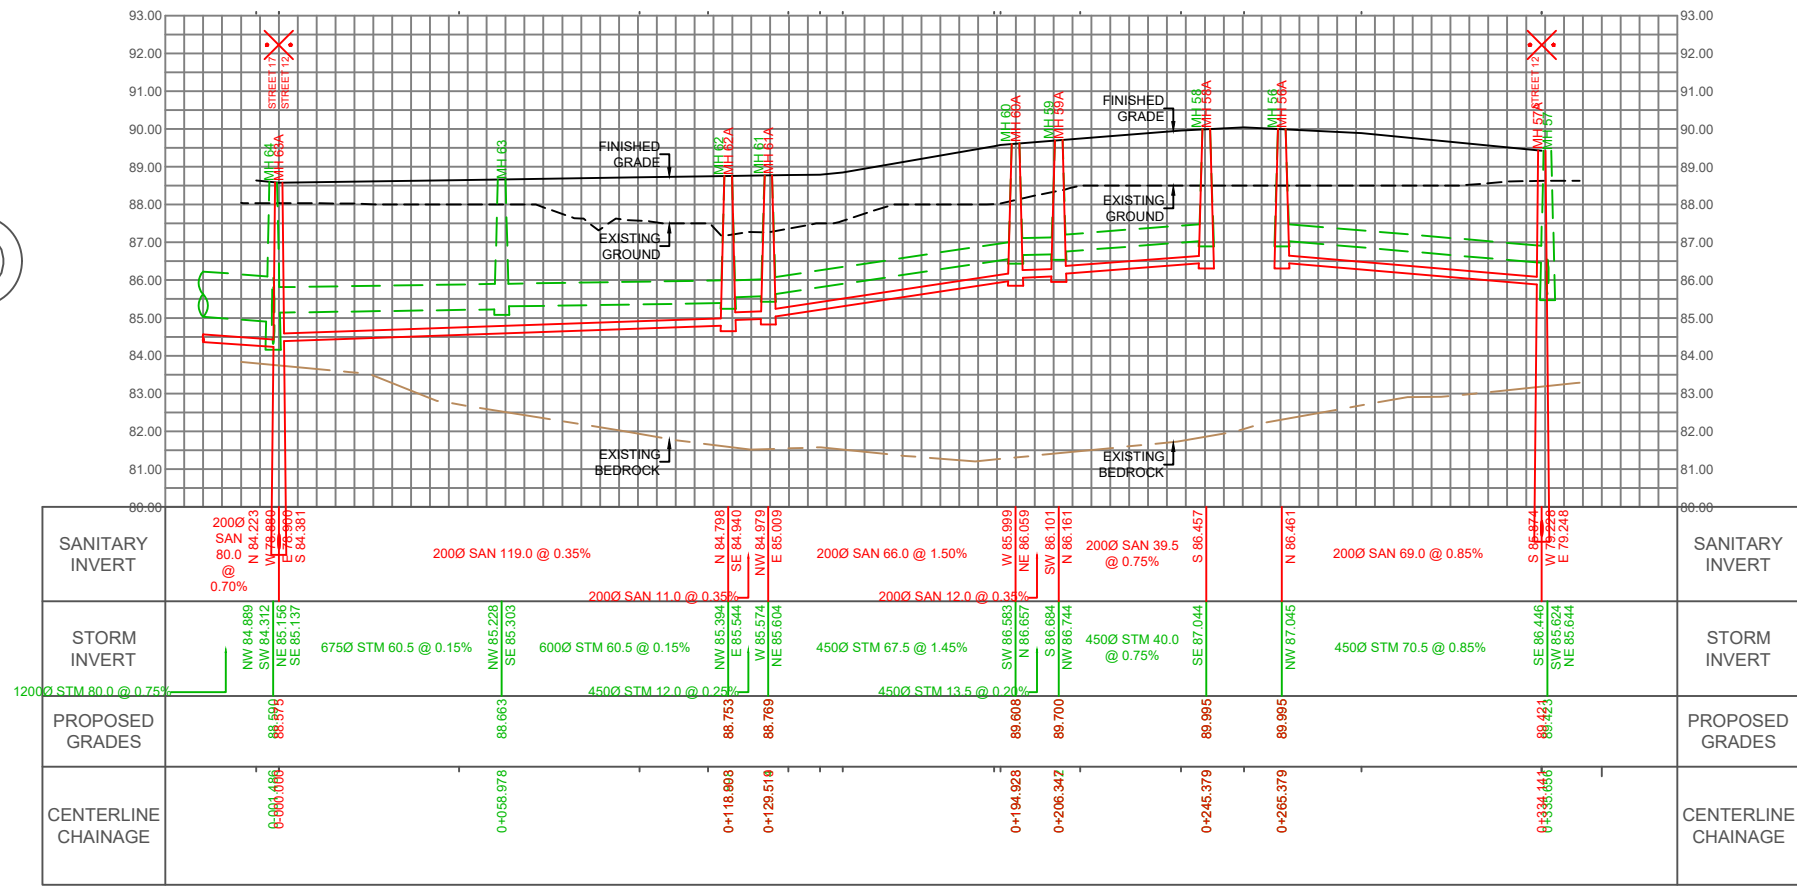


SERVICING BLOCK 2

16

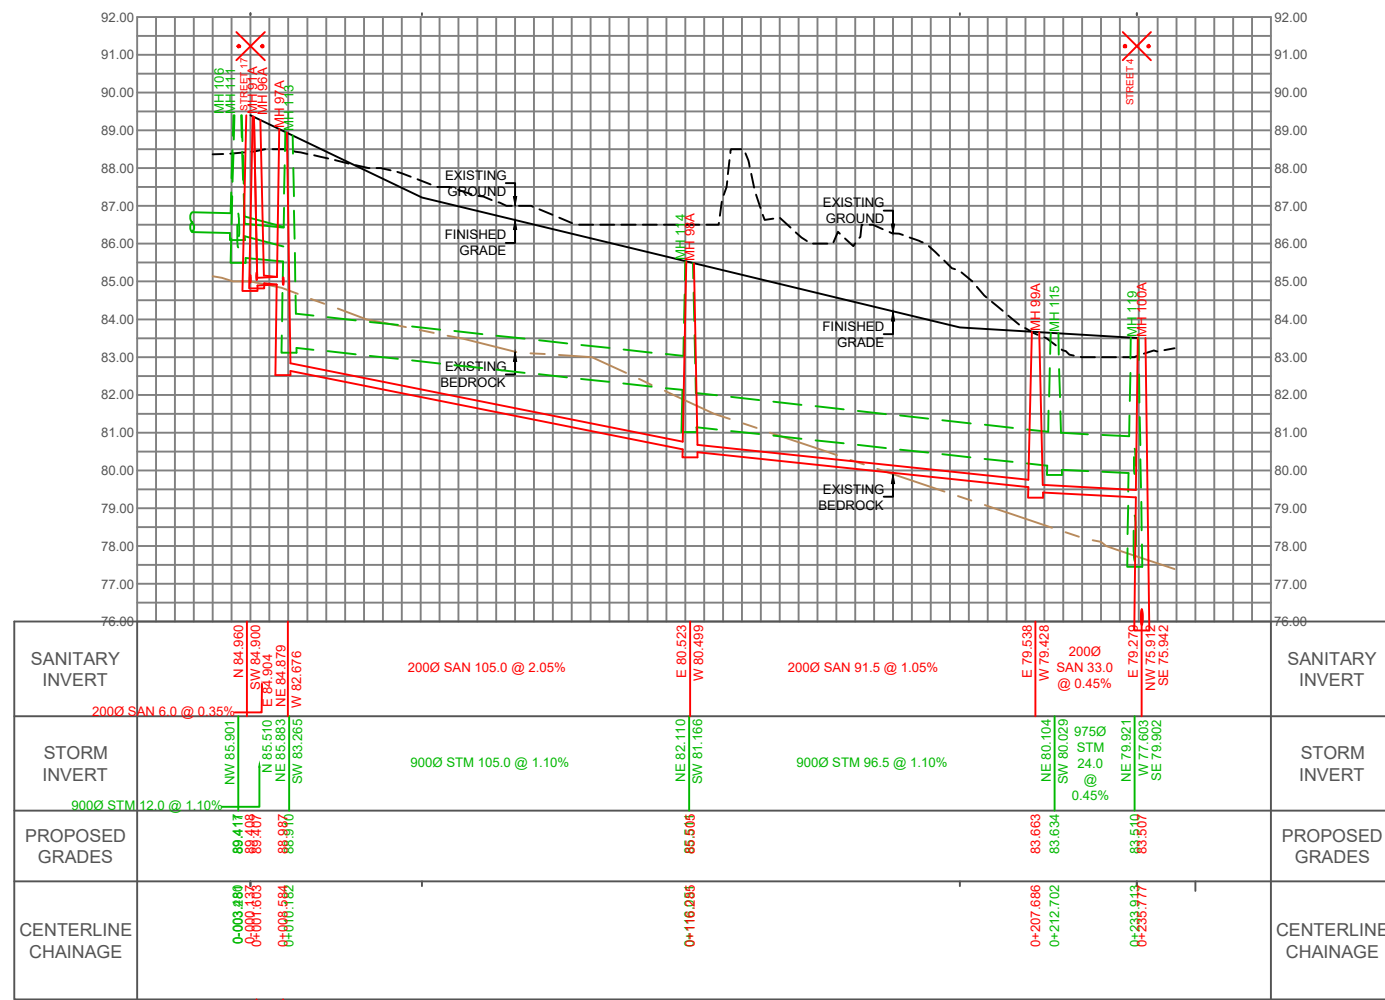


POND INLET

15

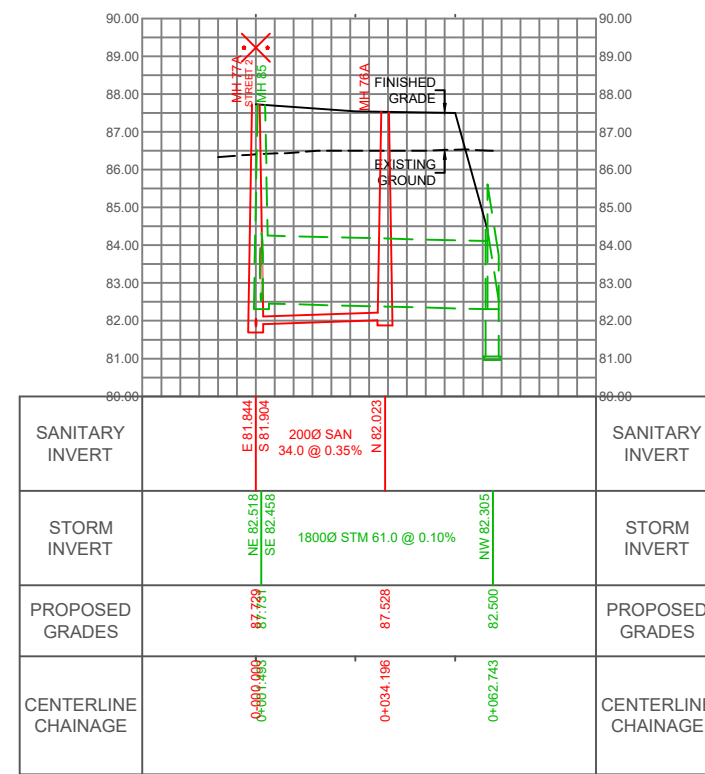


STREET 10

5

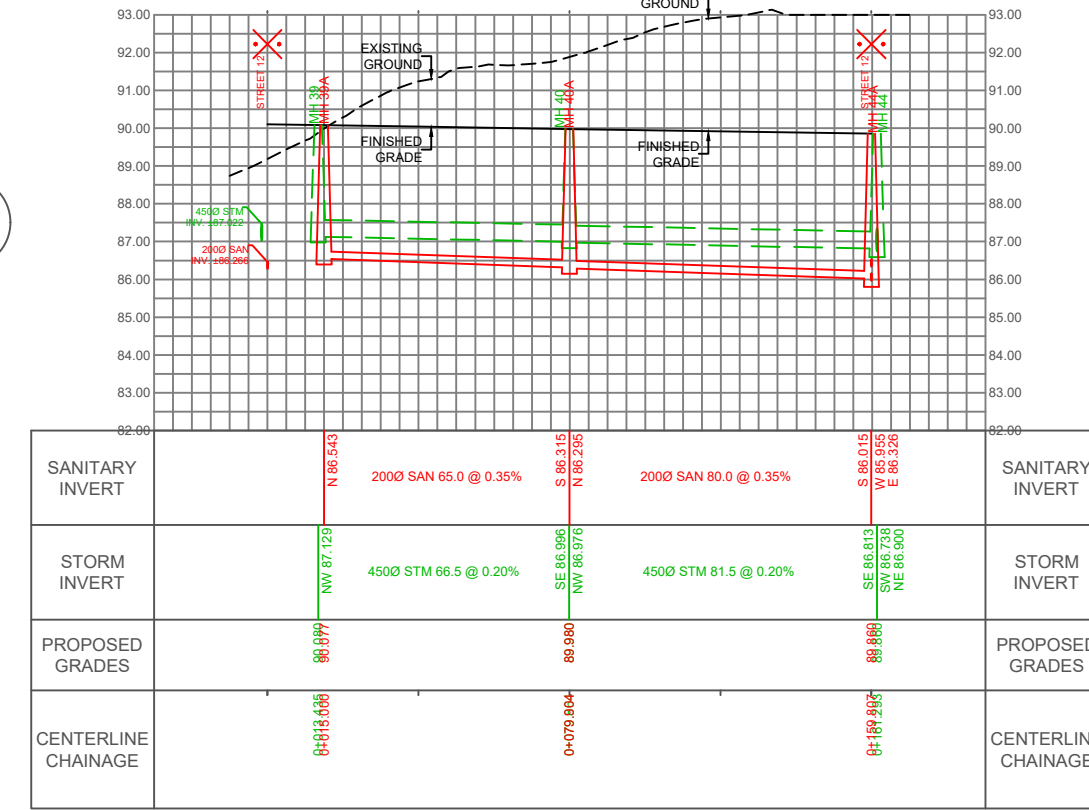

STREET 5

6

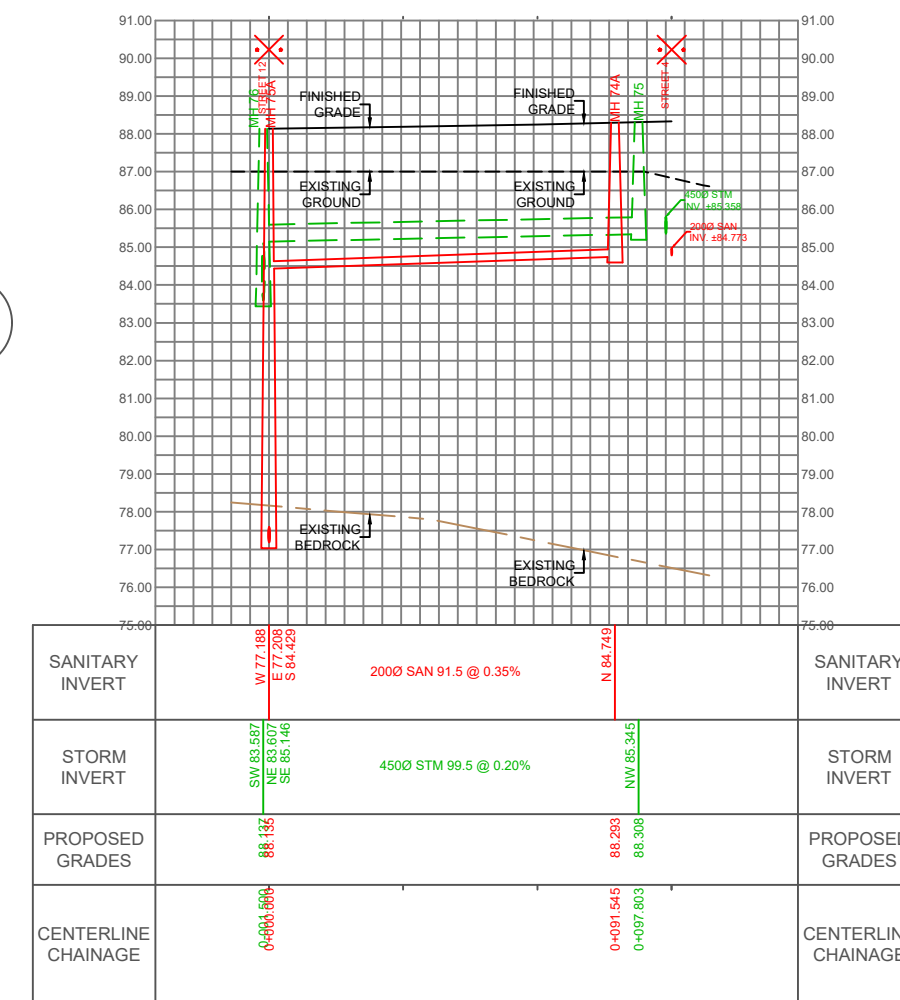

CARDINAL CREEK VILLAGE SOUTH
CITY OF OTTAWA

PROFILES

SCALE: 1:2000 PROJECT No.: 19-1153
DATE: NOVEMBER 2024 DRAWING: 7