


CARDINAL CREEK VILLAGE PHASE 4
CITY FILE NO. D07-16-13-002 PH4
PREPARED BY DSEL, SEPT. 2017
CONSTRUCTION COMPLETED.

CARDINAL CREEK VILLAGE PHASE 5&6
CITY FILE NO. D07-16-13-002 PH5&6
PREPARED BY DSEL, MAY 2021.
CONSTRUCTION COMPLETED.

OUTLET STRUCTURE, PIPES AND
ARMOUR STONE SPILLWAY SHOWN
CONCEPTUALLY. DESIGN OF ARMOUR
STONE SPILLWAY TO BE PROVIDED BY
GEOMORPHIX AT DETAILED DESIGN

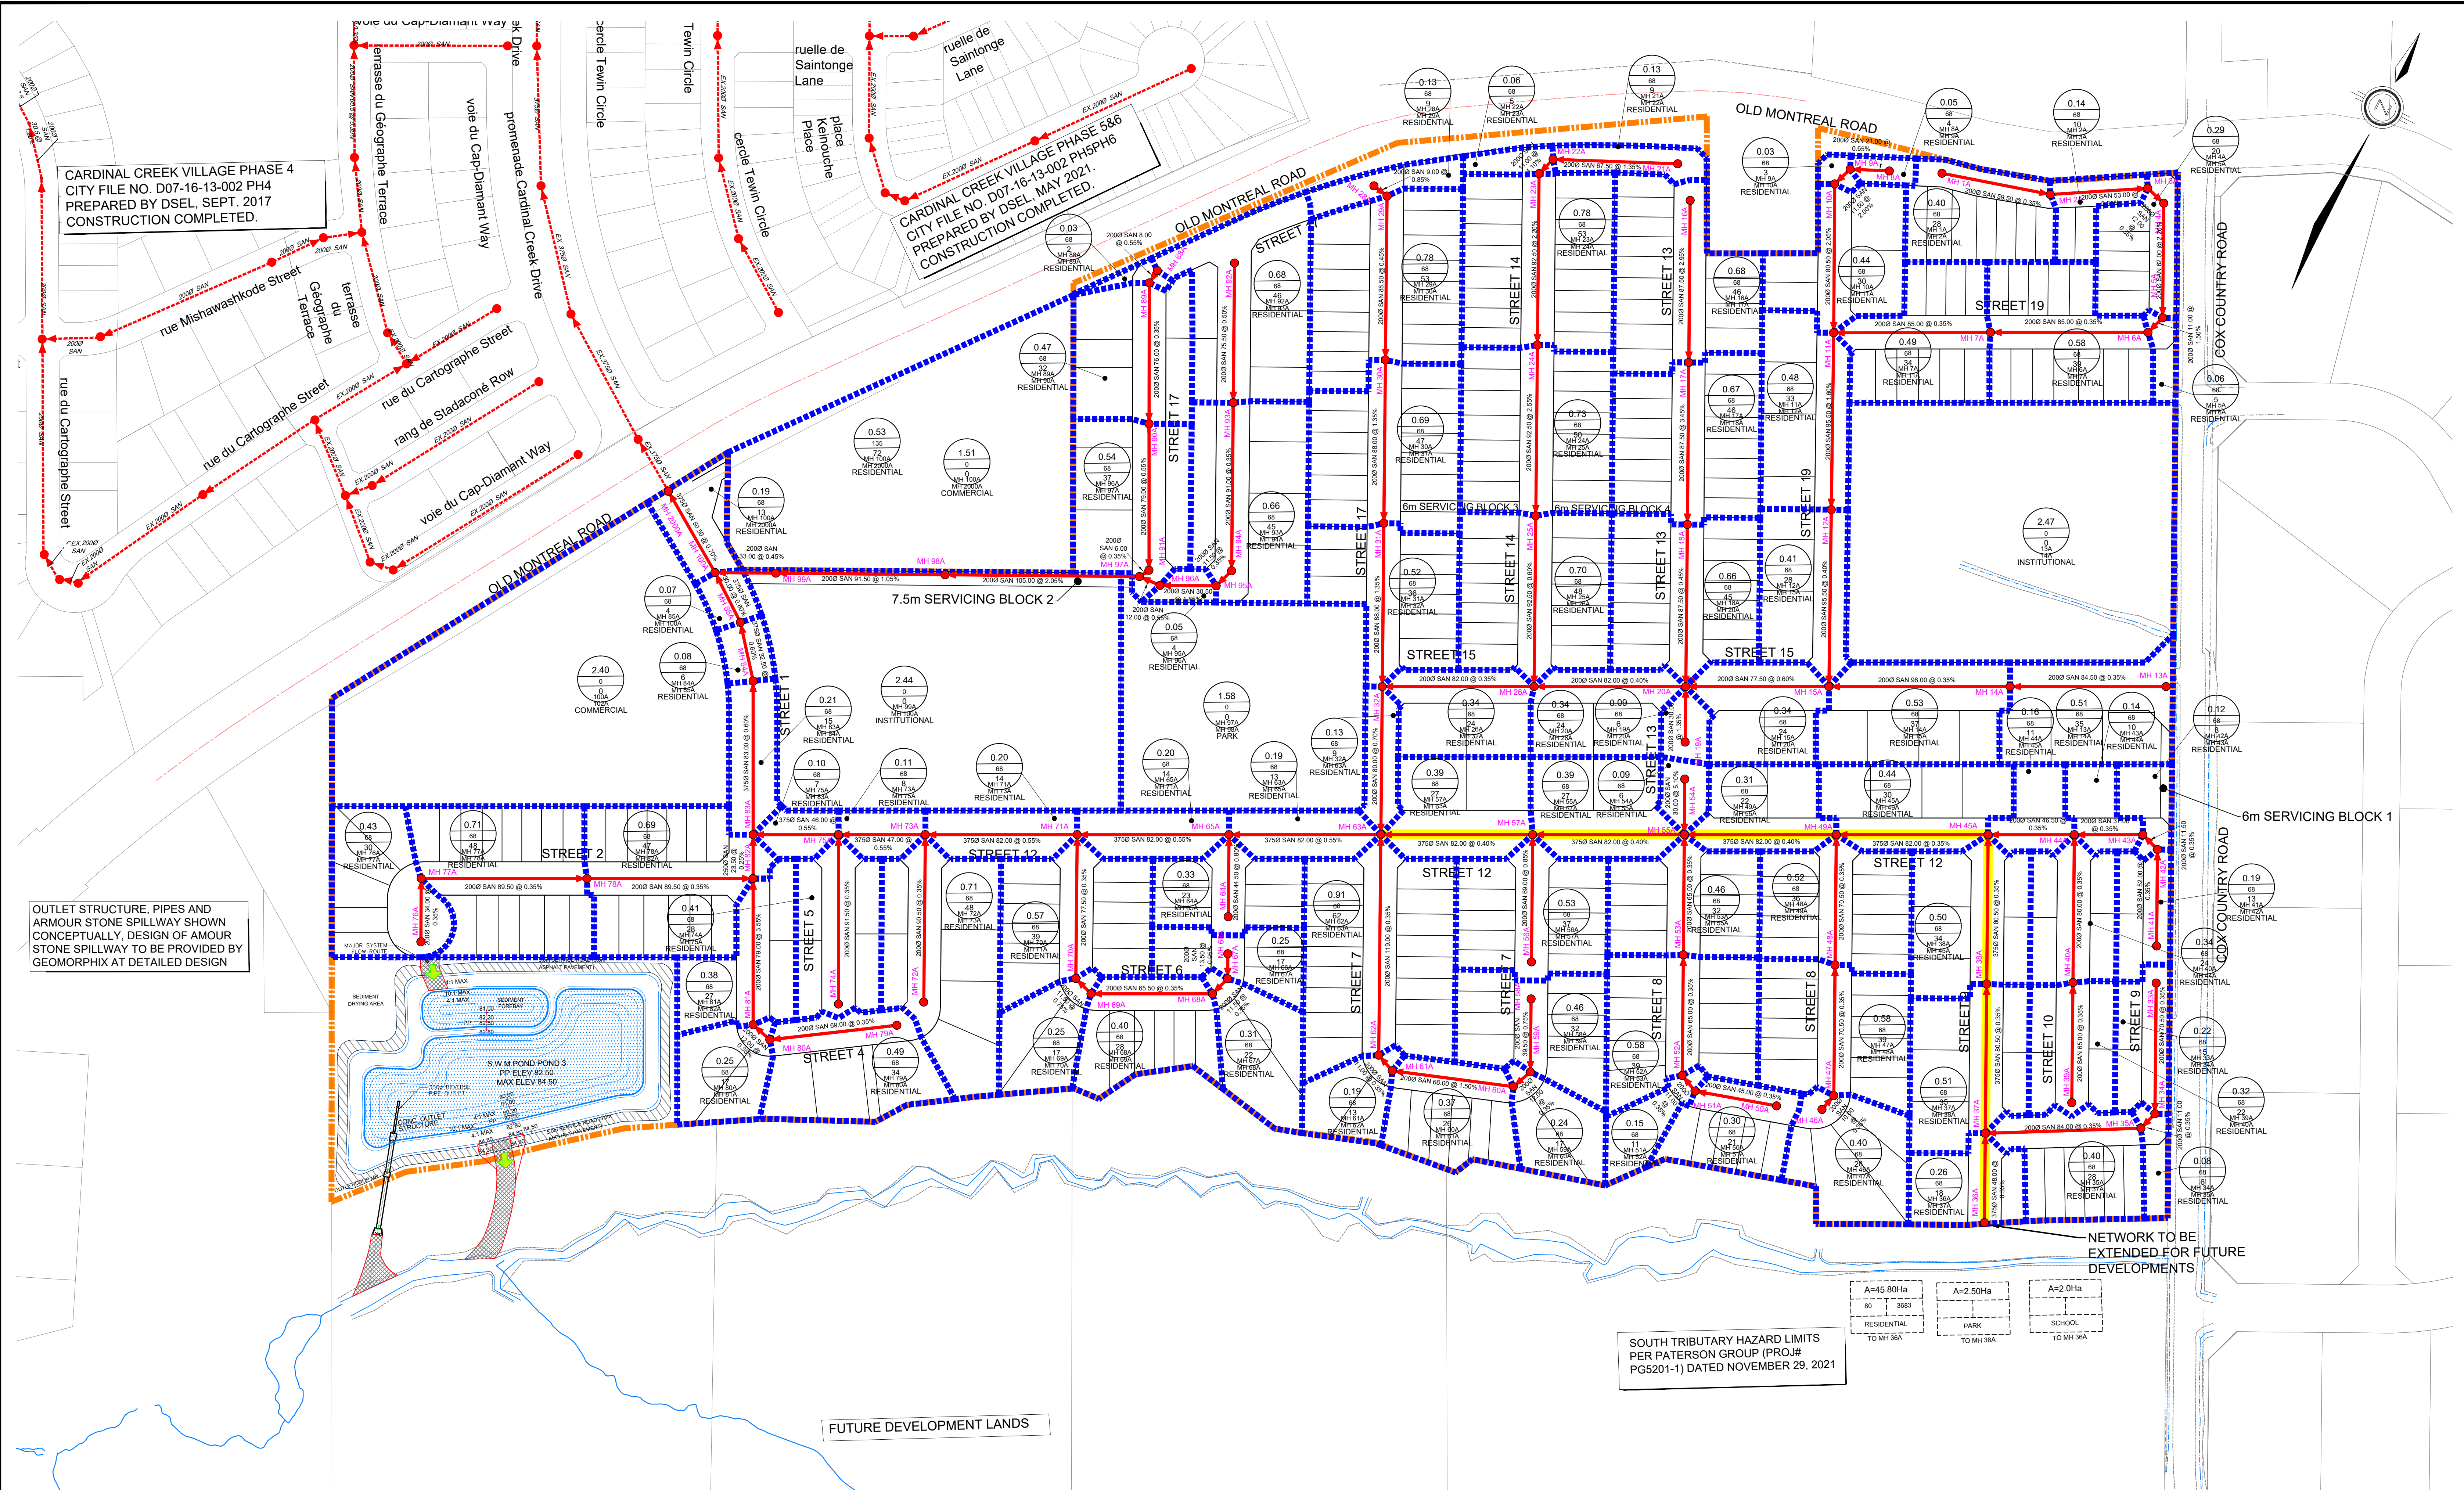

SOUTH TRIBUTARY HAZARD LIMITS
PER PATERSON GROUP (PRO.#
PG5201-1) DATED NOVEMBER 29, 2021

A=45.90Ha	A=2.50Ha	A=2.0Ha
80 TO MH 36A	80 TO MH 36A	80 TO MH 36A
RESIDENTIAL	PARK	SCHOOL

LEGEND

- SUBJECT LANDS
- PROPOSED SANITARY SEWER
- PROPOSED UPPER AND LOWER SANITARY SEWERS
- EXISTING SANITARY SEWER
- SANITARY DRAINAGE BOUNDARY
- EXTERNAL SANITARY DRAINAGE BOUNDARY
- SANITARY MANHOLE
- EXISTING SANITARY MH
- POPULATION PER UNIT
SANITARY DRAINAGE AREA
NUMBER OF UNITS
TOTAL POPULATION
UPSTREAM/DOWNSTREAM MANHOLE
- EXTERNAL POPULATION PER UNIT
EXTERNAL DRAINAGE AREA IN HECTARES
POPULATION PER HA
POPULATION
- POTENTIAL FUT. EXTERNAL SANITARY DRAINAGE AREA
- POPULATION PER HA
- TRIB TYPE
- DOWNSTREAM MANHOLE

DSEL
120 Iber Road, Unit 103
Sittsville, Ontario, K2S 1E9
Tel: (613) 836-8886
Fax: (613) 836-7183
www.DSEL.ca

CARDINAL CREEK VILLAGE SOUTH
CITY OF OTTAWA

SANITARY SERVICING PLAN

SCALE: 1:1500
DATE: NOVEMBER 2024
PROJECT No.: 19-1153
DRAWING: 3