


21 JUNE 2023 (DST)

IT IS THE RESPONSIBILITY OF THE APPROPRIATE CONTRACTOR TO CHECK AND VERIFY ALL DIMENSIONS ON SITE AND TO REPORT ALL ERRORS AND/OR OMISSIONS TO THE ARCHITECT.
 ALL CONTRACTORS MUST COMPLY WITH ALL PERTINENT CODES AND BY-LAWS.
 THIS DRAWING MAY NOT BE USED FOR CONSTRUCTION UNTIL SIGNED BY THE ARCHITECT.
 DO NOT SCALE DRAWINGS.
 COPYRIGHT RESERVED.


WITHOUT PREJUDICE

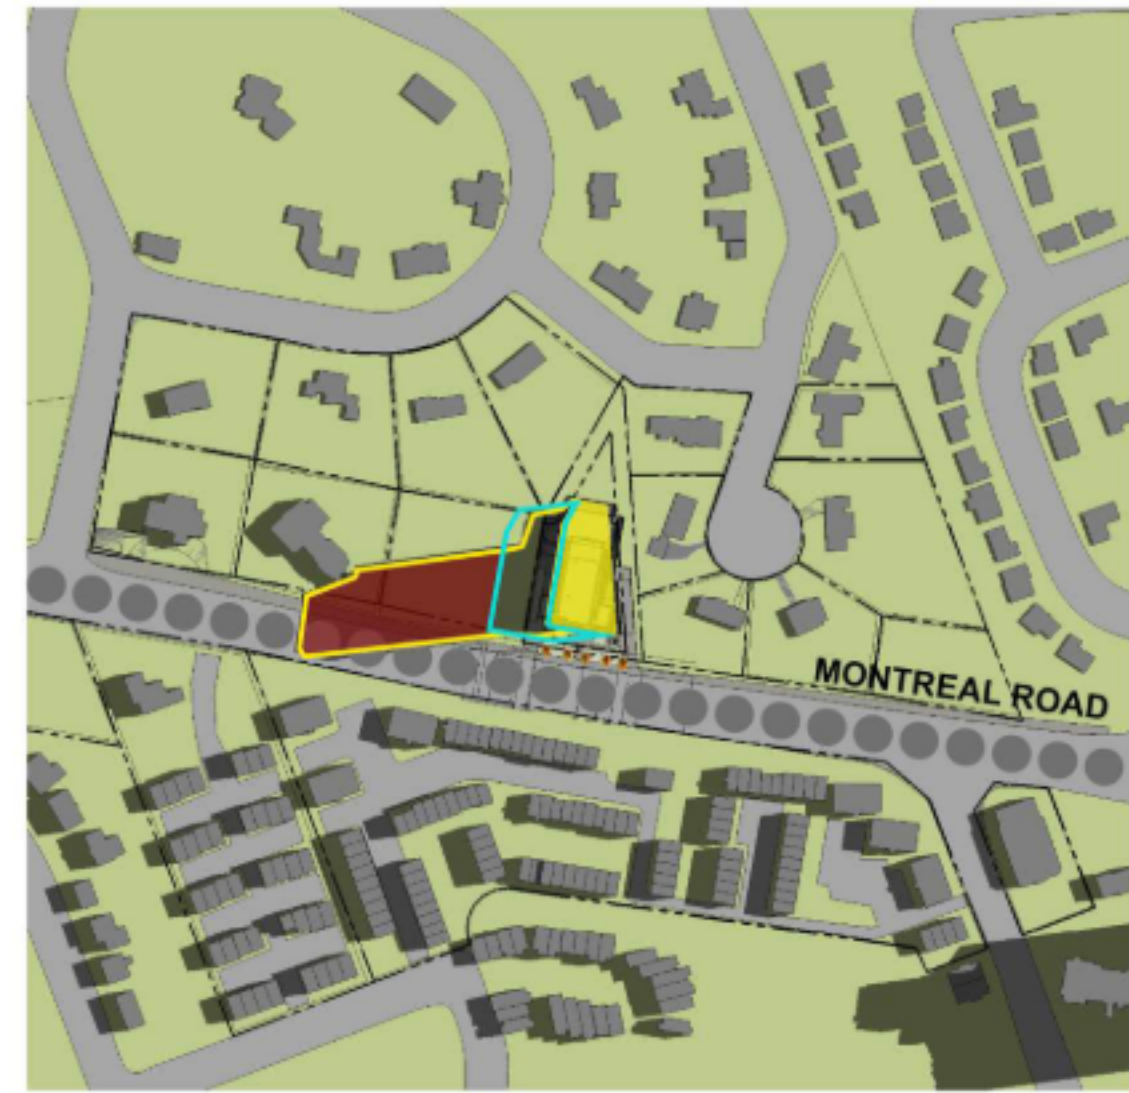

1 JUNE-8AM
A-301 1:3500




2 JUNE-9AM
A-301 1:3500

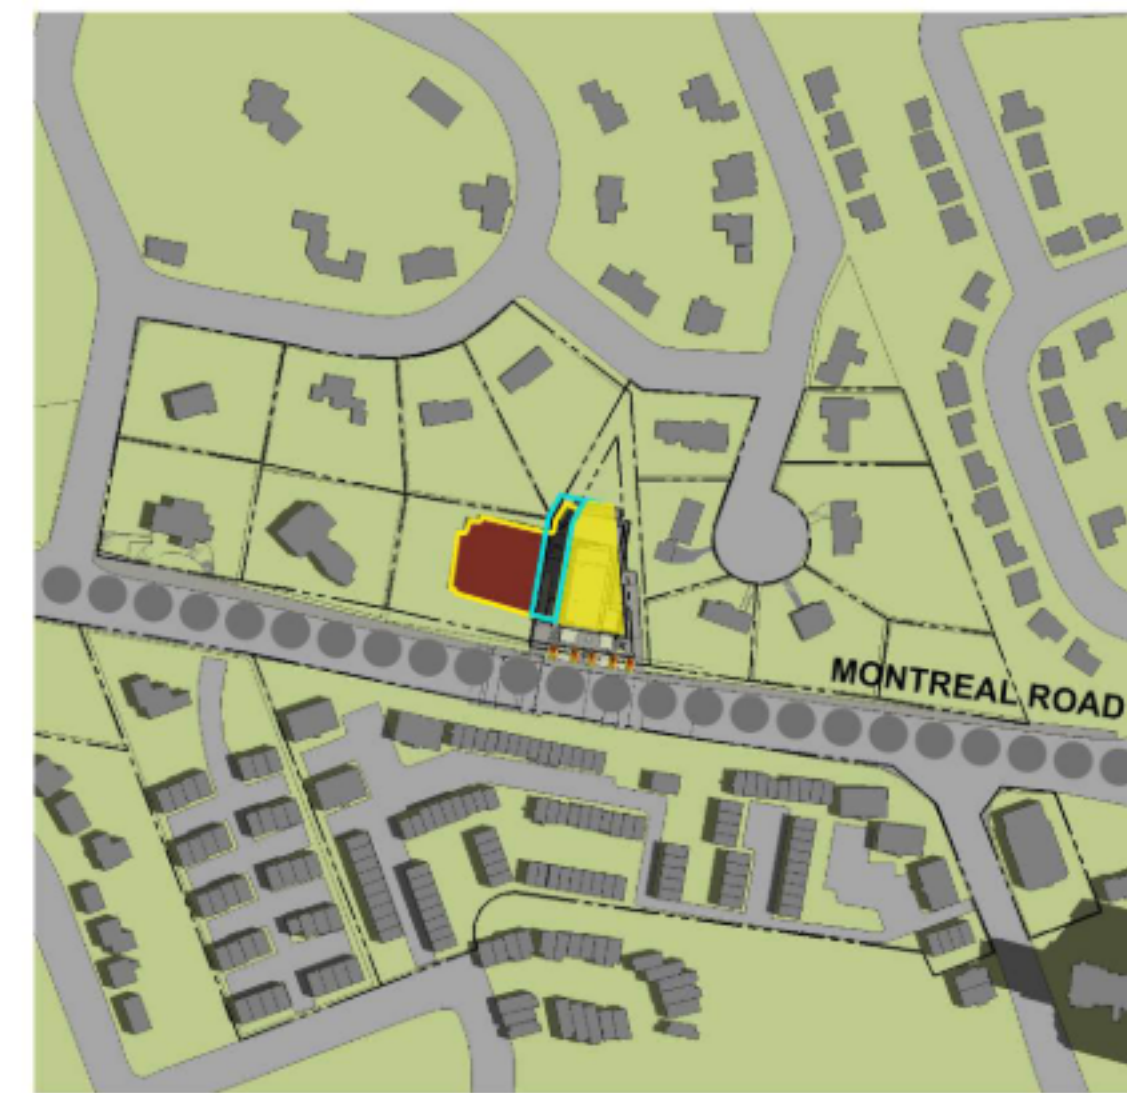

3 JUNE-10AM
A-301 1:3500



4 JUNE-11AM
A-301 1:3500

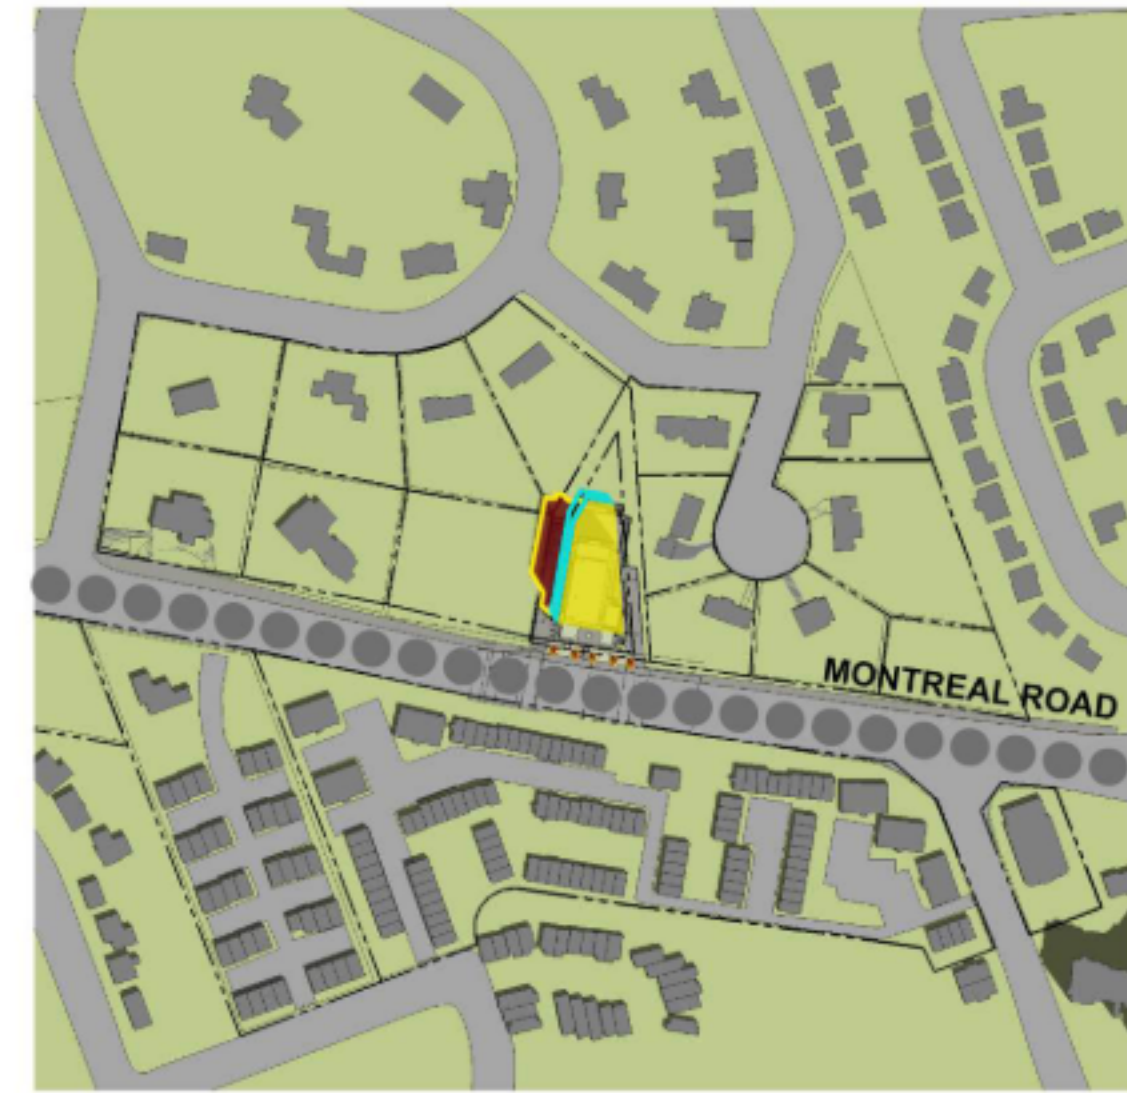

5 JUNE-12PM
A-301 1:3500



6 JUNE-1PM
A-301 1:3500




7 JUNE-2PM
A-301 1:3500



8 JUNE-3PM
A-301 1:3500



9 JUNE-4PM
A-301 1:3500

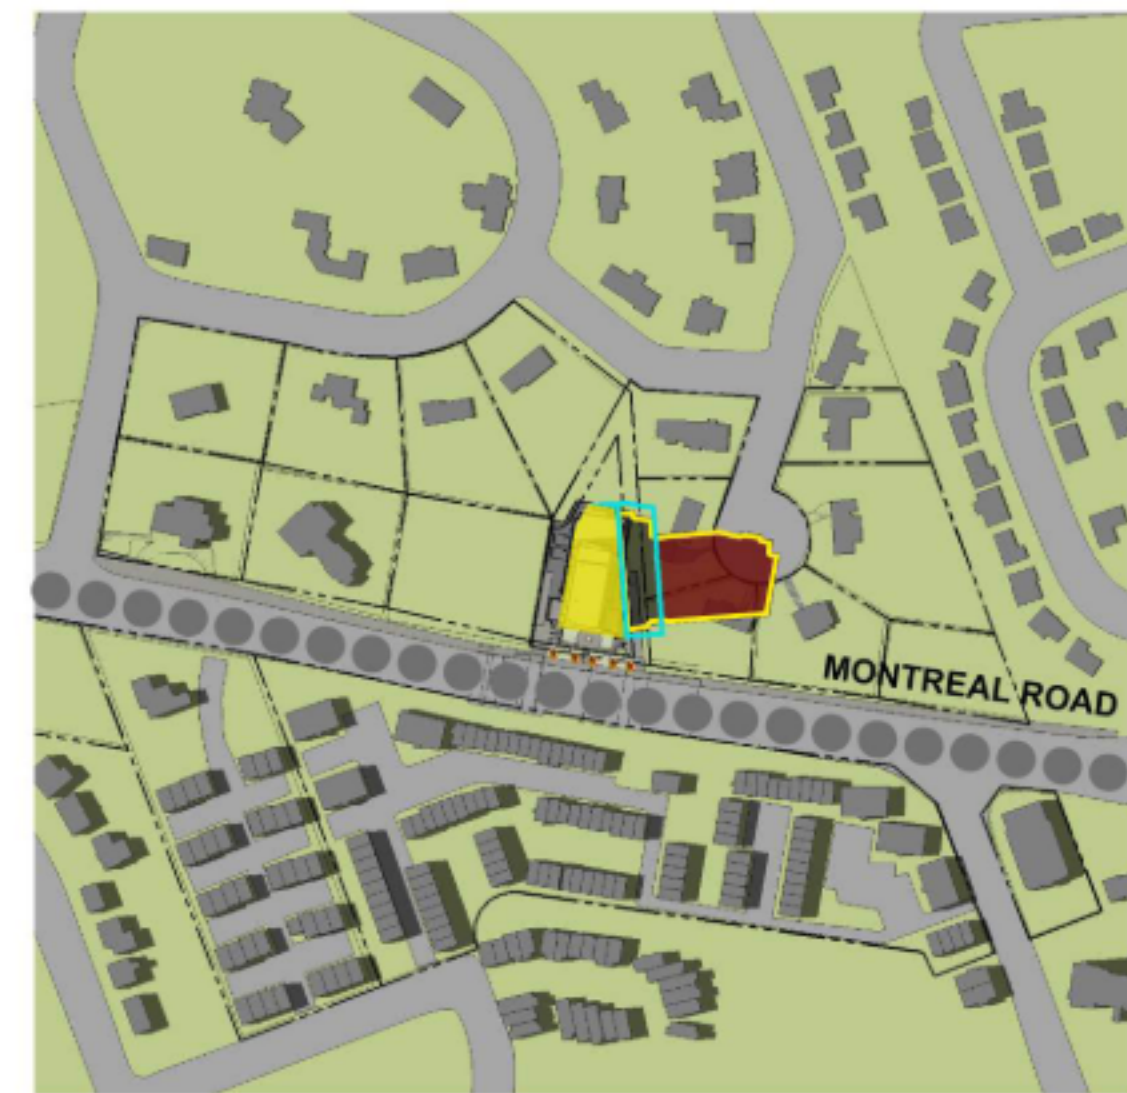


10 JUNE-5PM
A-301 1:3500




11 JUNE-6PM
A-301 1:3500



12 JUNE-7PM
A-301 1:3500

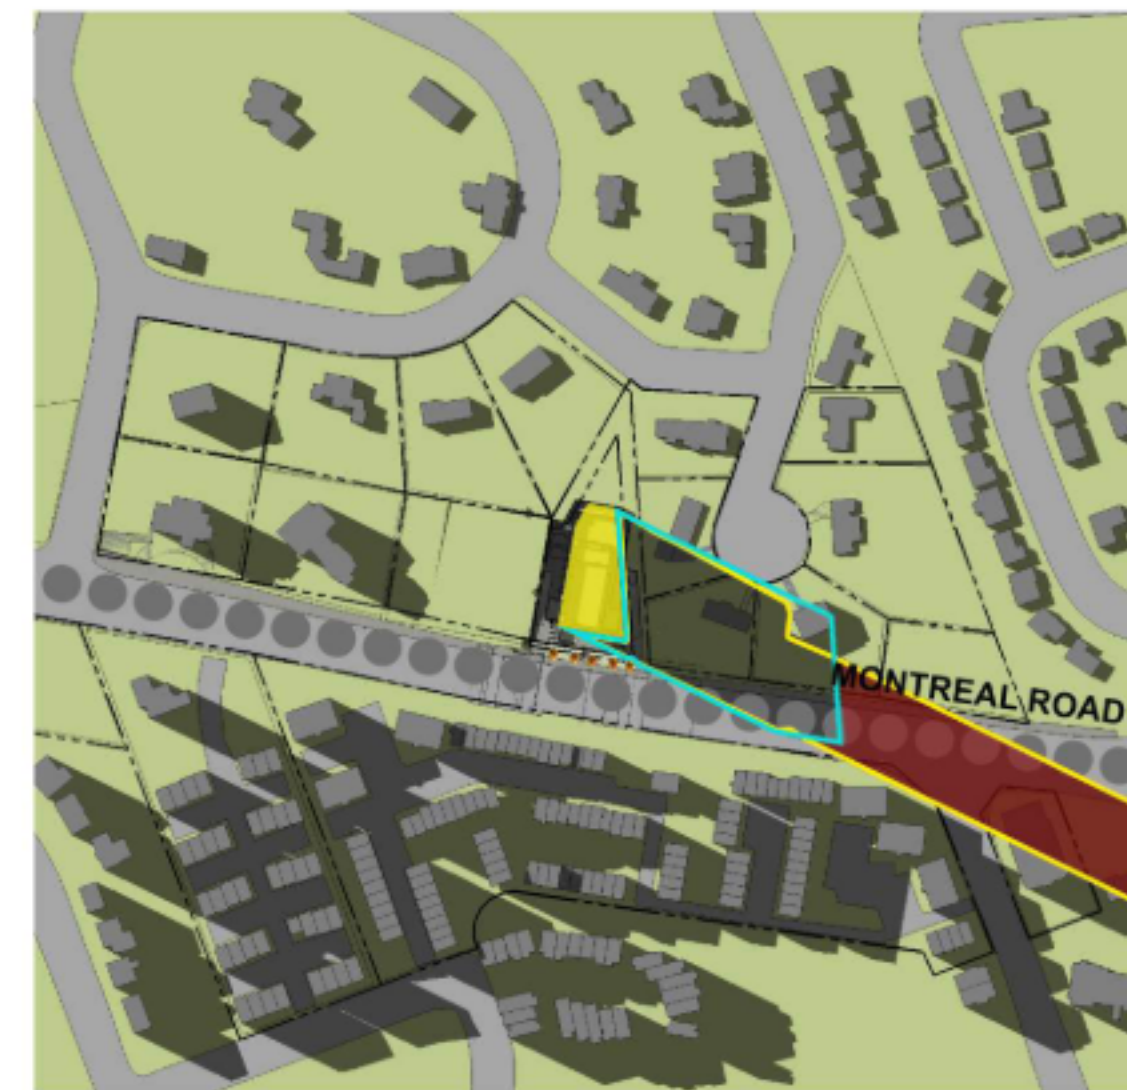

13 JUNE-8PM
A-301 1:3500

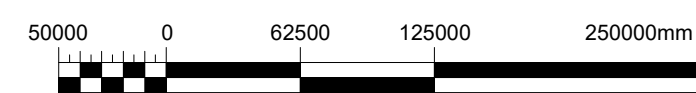

- PROPOSED SHADOW OUTLINE
- AS OF RIGHT SHADOW OUTLINE
- MAINSTREET CORRIDOR
- PROPOSED DEVELOPMENT
- NEW NET SHADOW

SPC 01	ISSUED FOR ZBLA APPLICATION	2024 12 13
No.	DESCRIPTION	YYYY-MM-DD

REVISIONS:

ARCHITECT SEAL:	NORTH ARROW:

CLIENT:

Owner

ARCHITECT:

56 Beech Street, Ottawa, Ontario K1S 3J6
1.613.724.9932 1.613.724.1209 www.rodericklahey.ca

PROJECT TITLE:
1815 MONTREAL RD

OTTAWA ON


SHEET TITLE:
SUNSHADE STUDY

DRAWN: Author	CHECKED: Checker
SCALE: 1 : 1	SHEET No: A-301
PROJECT No: 2405	

21 SEP 2023 (DST)

IT IS THE RESPONSIBILITY OF THE APPROPRIATE CONTRACTOR TO CHECK AND VERIFY ALL DIMENSIONS ON SITE AND TO REPORT ALL ERRORS AND/OR OMISSIONS TO THE ARCHITECT.
 ALL CONTRACTORS MUST COMPLY WITH ALL PERTINENT CODES AND BY-LAWS.
 THIS DRAWING MAY NOT BE USED FOR CONSTRUCTION UNTIL SIGNED BY THE ARCHITECT.
 DO NOT SCALE DRAWINGS.
 COPYRIGHT RESERVED.

WITHOUT PREJUDICE

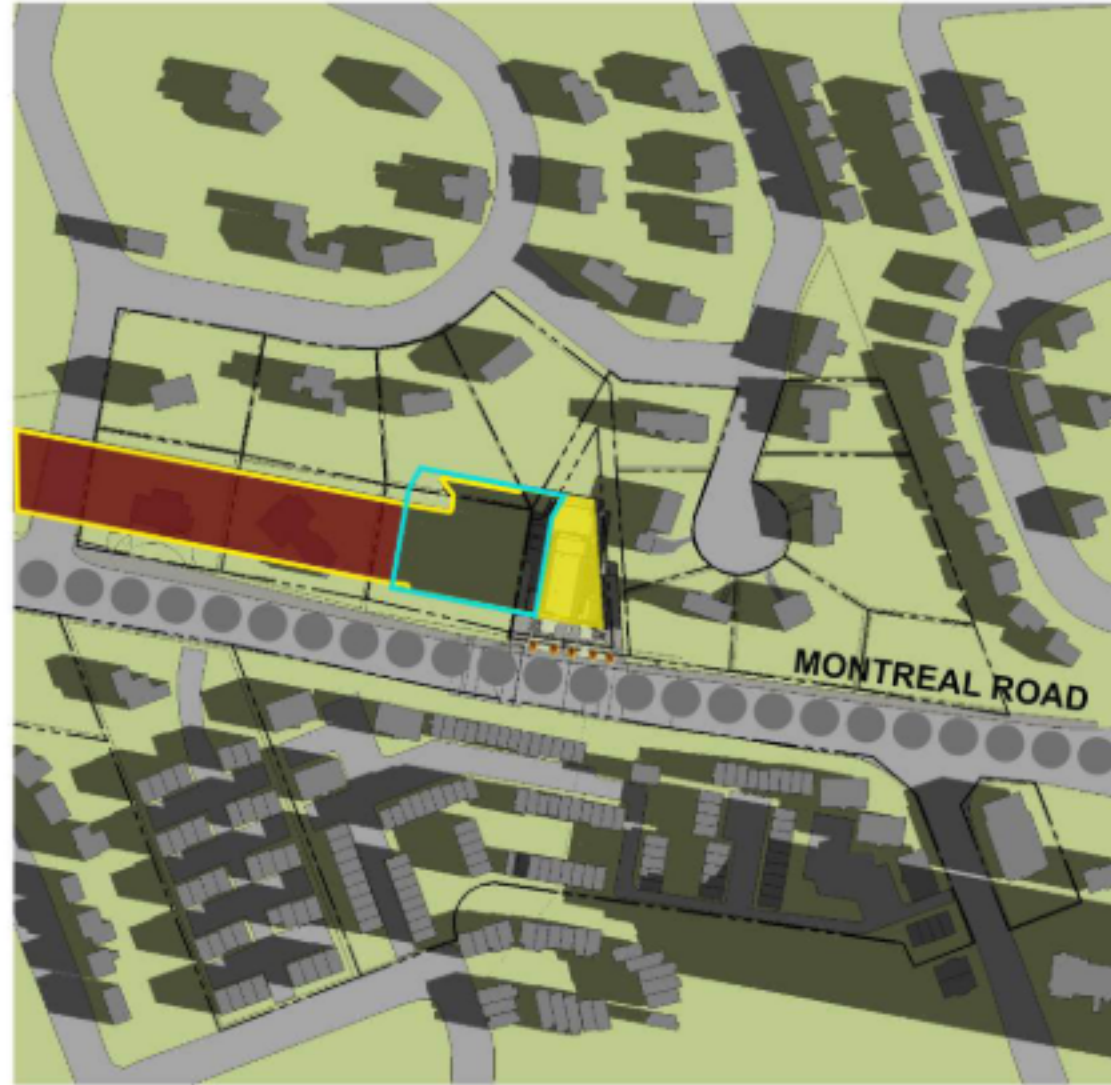

1 SEP-8AM
A-302 1:3500



2 SEP-9AM
A-302 1:3500




3 SEP-10AM
A-302 1:3500



4 SEP-11AM
A-302 1:3500



5 SEP-12PM
A-302 1:3500

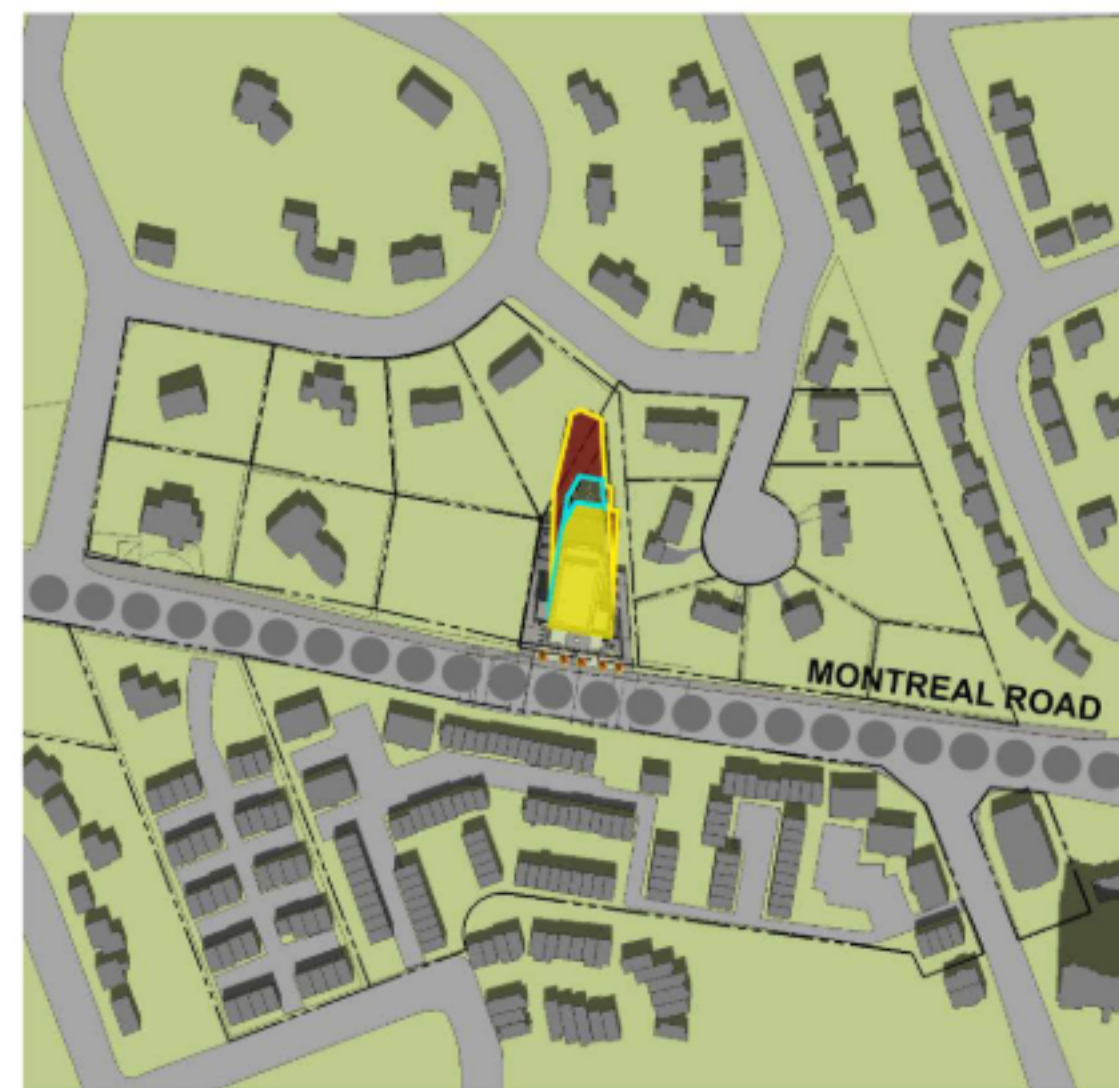

6 SEP-1PM
A-302 1:3500



7 SEP-2PM
A-302 1:3500




8 SEP-3PM
A-302 1:3500




9 SEP-4PM
A-302 1:3500



10 SEP-5PM
A-302 1:3500

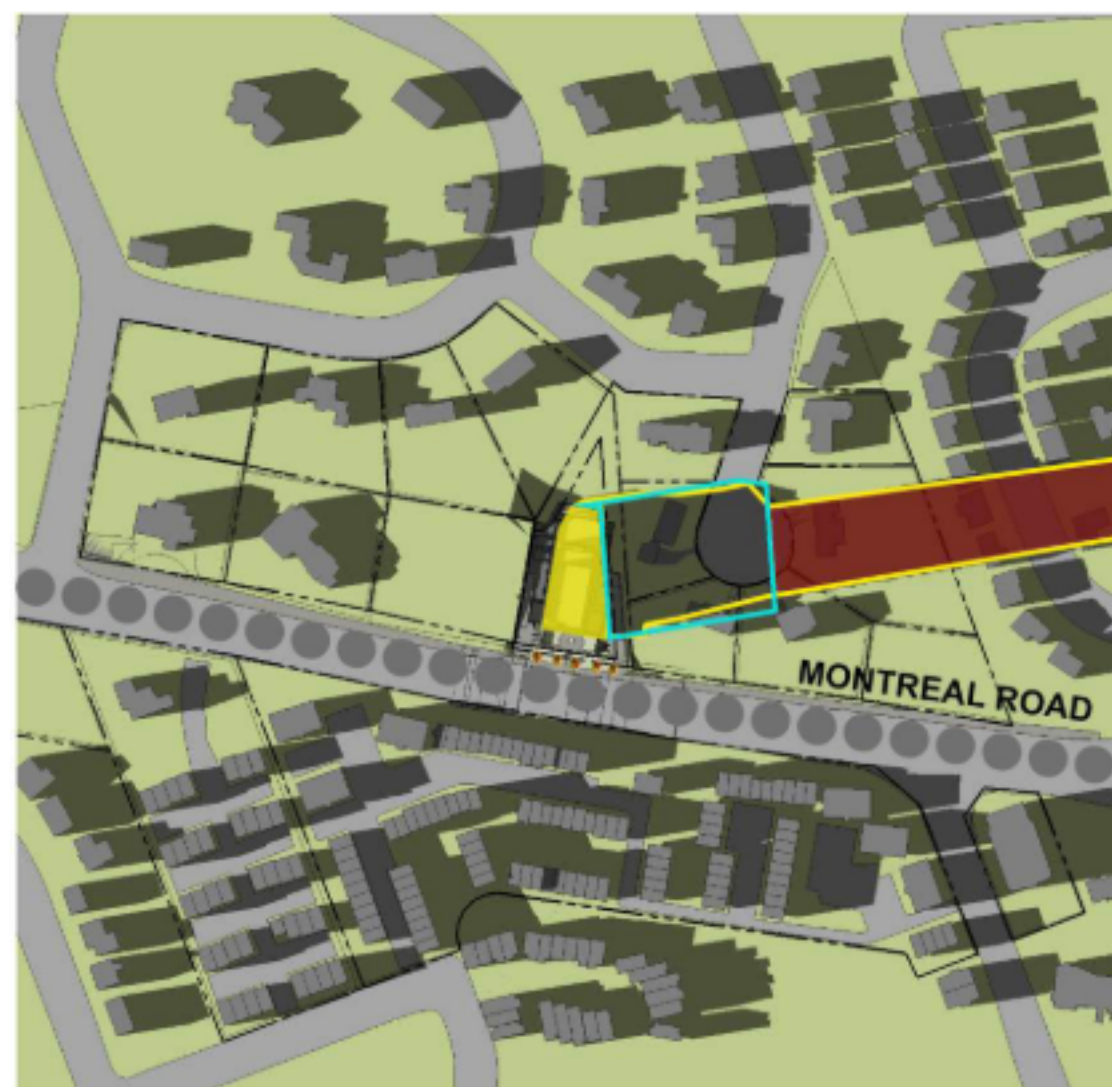

11 SEP-6PM
A-302 1:3500

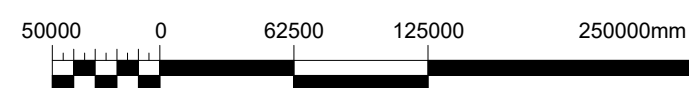

- PROPOSED SHADOW OUTLINE
- AS OF RIGHT SHADOW OUTLINE
- MAINSTREET CORRIDOR
- PROPOSED DEVELOPMENT
- NEW NET SHADOW

SPC 01 ISSUED FOR ZBLA APPLICATION 2024 12 13

No. DESCRIPTION YYYYY-MM-DD

REVISIONS:

ARCHITECT SEAL: 	NORTH ARROW:
---------------------	------------------

CLIENT:

ARCHITECT:

56 Beech Street, Ottawa, Ontario K1S 3J6
 t.613.724.9932 f.613.724.1209 www.rodericklahay.ca

PROJECT TITLE:

1815 MONTREAL RD

OTTAWA ON

SHEET TITLE:

SUNSHADE STUDY


DRAWN: Author	CHECKED: Checker
SCALE: 1 : 1	SHEET No.: A-302
PROJECT No.: 2405	

PAPER SIZE: ISO Full Bleed B1 (707.00 x 1000.00mm)
 PLOT DATE: 2024-12-12 4:48:30 PM

21 DECEMBER 2023

IT IS THE RESPONSIBILITY OF THE APPROPRIATE CONTRACTOR TO CHECK AND VERIFY ALL DIMENSIONS ON SITE AND TO REPORT ALL ERRORS AND/OR OMISSIONS TO THE ARCHITECT.
 ALL CONTRACTORS MUST COMPLY WITH ALL PERTINENT CODES AND BY-LAWS.
 THIS DRAWING MAY NOT BE USED FOR CONSTRUCTION UNTIL SIGNED BY THE ARCHITECT.
 DO NOT SCALE DRAWINGS.
 COPYRIGHT RESERVED.

WITHOUT PREJUDICE

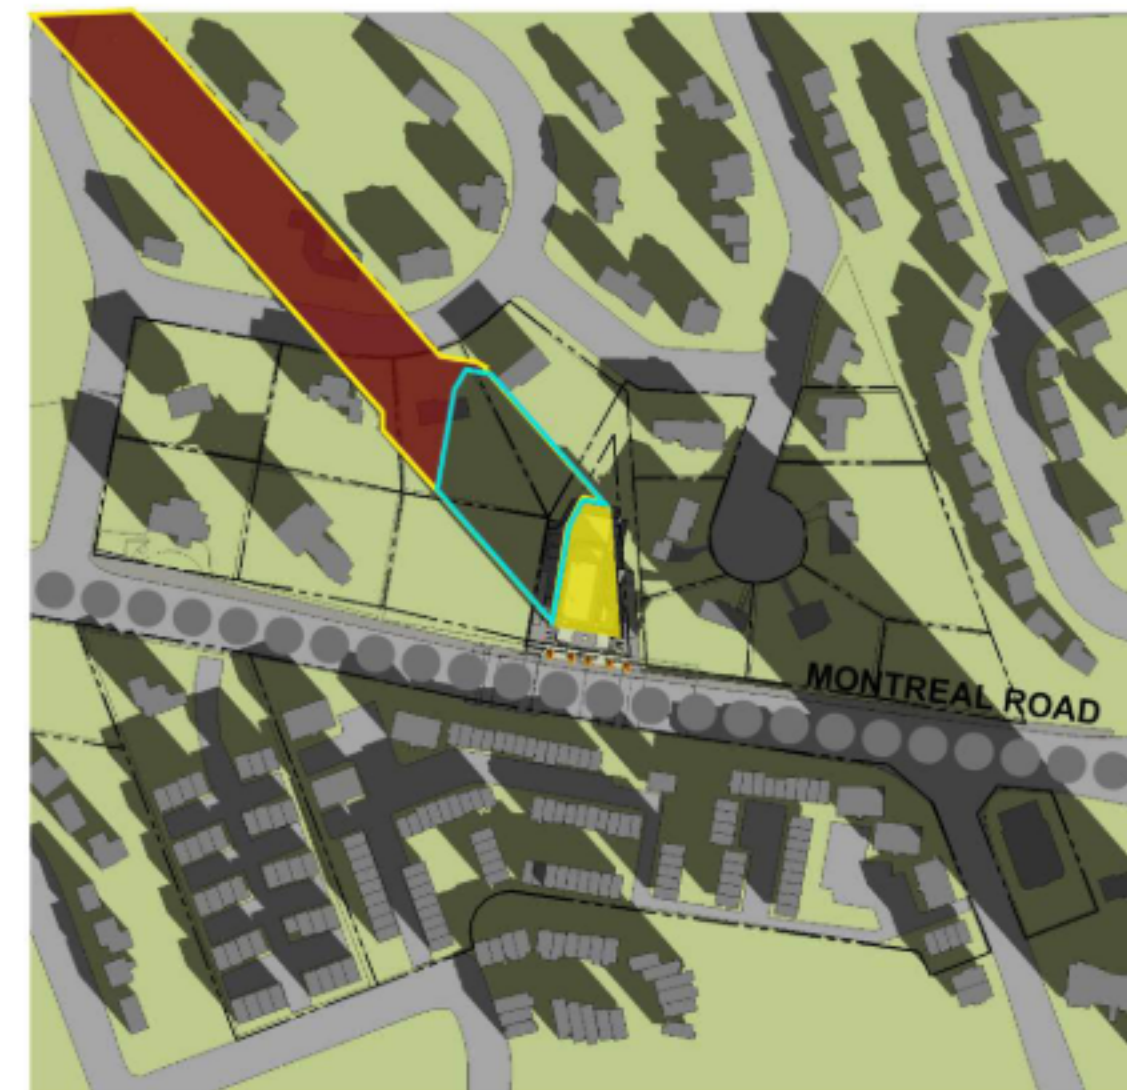

1 DEC-9AM
A-303 1:3500



2 DEC-10AM
A-303 1:3500



3 DEC-11AM
A-303 1:3500



4 DEC-12PM
A-303 1:3500



5 DEC-1PM
A-303 1:3500



6 DEC-2PM
A-303 1:3500



7 DEC-3PM
A-303 1:3500



- PROPOSED SHADOW OUTLINE
- AS OF RIGHT SHADOW OUTLINE
- MAINSTREET CORRIDOR
- PROPOSED DEVELOPMENT
- NEW NET SHADOW

SPC 01 ISSUED FOR ZBLA APPLICATION 2024 12 13
 No. DESCRIPTION YYYY-MM-DD

REVISIONS:

ARCHITECT SEAL: 	NORTH ARROW:
---------------------	------------------

CLIENT:

ARCHITECT:

56 Beech Street, Ottawa, Ontario K1S 3J6
 t.613.724.9932 f.613.724.1209 www.rodericklahey.ca

PROJECT TITLE:
 1815 MONTREAL RD
 OTTAWA ON

SHEET TITLE:
 SUNSHADE STUDY

DRAWN: Author	CHECKED: Checker
SCALE: 1 : 1	SHEET No.: A-303
PROJECT No.: 2405	

PAPER SIZE: ISO Full Base B1 (707.0x 1000.0mm) PLOT DATE: 2024-12-12 4:49:31 PM