


BUILDING HEIGHT DEFINITION - HIGH PITCH ROOF

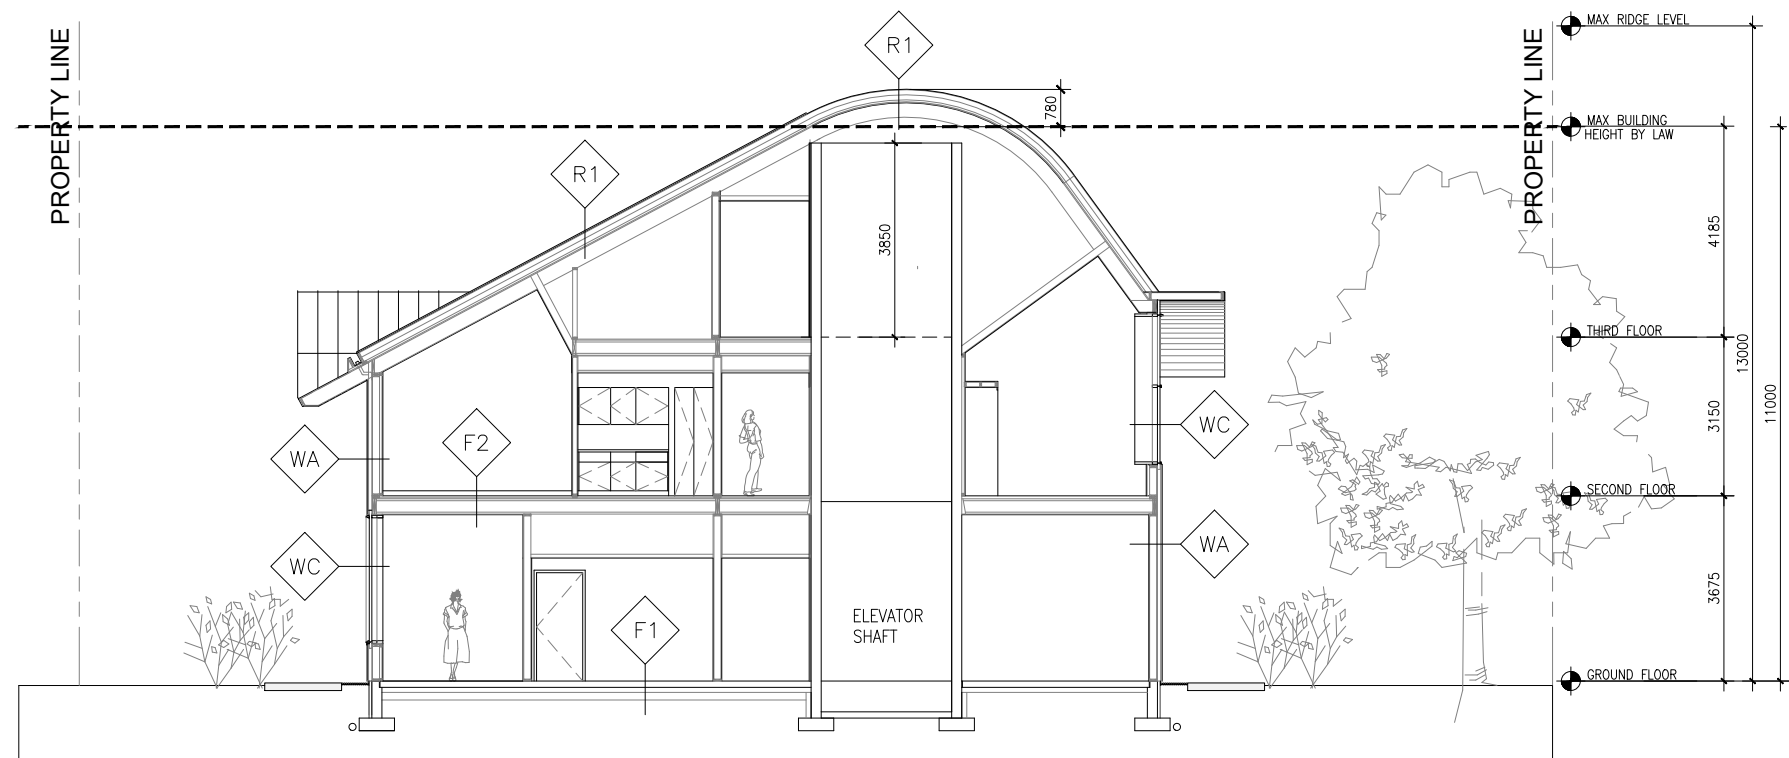

SECTION B