

ISSUED FOR

1	2021-06-25	ISSUED FOR OPA/ZBLA
2	2021-11-19	RE-ISSUED FOR OPA/ZBLA
3	2022-06-30	ISSUED FOR SPA
4	2022-12-09	ISSUED FOR SPA
5	2023-04-06	ISSUED FOR SPA
6	2023-09-15	ISSUED FOR 33% DD
7	2023-12-08	ISSUED FOR 66% DD
8	2024-08-20	ISSUED FOR BUILDING PERMIT
9	2024-09-20	ISSUED FOR 99% TENDER
10	2024-09-27	ISSUED FOR TENDER
11	2024-11-08	RE-ISSUED FOR SPA
12	2024-11-21	ISSUED FOR FINAL SPA
13	2024-11-29	ISSUED FOR FINAL SPA

METRIC
 THIS DRAWING IS COPYRIGHTED AND MUST NOT BE USED, REPRODUCED, OR REVISED WITHOUT WRITTEN PERMISSION.
 ALL DIMENSIONS ARE IN MILLIMETERS UNLESS OTHERWISE NOTED.
 VERIFY DIMENSIONS.
 DO NOT SCALE THIS DRAWING.
 REPORT INCONSISTENCIES AND OMISSIONS TO THE CONSULTANT FOR CLARIFICATION BEFORE COMMENCING WITH THE WORK.
 DEVIATIONS FROM THE CONTRACT DOCUMENTS WITHOUT WRITTEN APPROVAL FROM THE CONSULTANT ARE SUBJECT TO CORRECTION AT THE CONTRACTOR'S EXPENSE.

CLIENT
 WELLDAL LIMITED PARTNERSHIP
 200-180 KENT STREET
 OTTAWA, ON K1P 0B6
 Tel: 613-230-7151

ARCHITECT
 DIALOG
 35 JOHN STREET #500
 TORONTO, ON M5V 3G6
 Tel: 416-966-0220

URBAN PLANNER
 FOTEN
 396 COOPER ST. SUITE 300
 OTTAWA, ON K2P 2H7
 Tel: 613-230-9709

LANDSCAPE ARCHITECT
 DIALOG
 35 JOHN STREET #500
 TORONTO, ON M5V 3G6
 Tel: 416-966-0220

ENVIRONMENTAL/GEOTECHNICAL
 TERRAPRO ENVIRONMENTAL
 20 GURDWARA ROAD, UNIT 1
 OTTAWA, ON K2E 8B3
 Tel: 613-745-6471

HERITAGE CONSULTANT
 MTBA
 222 LAURIER AVENUE EAST, STUDIO 201
 OTTAWA, ON K1N 6P2
 Tel: 613-244-2323

CIVIL ENGINEER
 DEEL
 120 BEER ROAD, SUITE 103
 OTTAWA, ON K2S 1E9
 Tel: 613-836-8556

TRAFFIC CONSULTANT
 CGH TRANSPORTATION
 6 PLAZA COURT
 OTTAWA, ON K2H 7W1
 Tel: 613-897-3797



SURVEY
 STANTEC
 1331 CLYDE AVE. SUITE 400
 OTTAWA, ON K2C 3G4
 Tel: 613-722-4400

NOISE/WIND CONSULTANT
 GRADIENT WIND
 127 WALGREEN ROAD
 OTTAWA, ON K0A 1L0
 Tel: 613-836-0934

PLANTING SCHEDULE

KEY	BOTANICAL NAME	COMMON NAME	QTY	SPACING	SIZE
TREE					
AL	Amelanchier laevis 'Cumulus'	Cumulus Serviceberry	2	AS SHOWN	50mm WB
GB	Ginkgo biloba 'Autumn Gold'	Autumn Gold Maidenhair Tree	3	AS SHOWN	50mm WB
GD	Gymnodia dioica 'Espresso'	Espresso Kentucky Coffee Tree	4	AS SHOWN	50mm WB
GM	Quercus macrocarpa	Burn Oak	5	AS SHOWN	50mm WB
SR	Syringa reticulata 'Ivory Silk'	Ivory Silk Tree Lilac	3	AS SHOWN	50mm WB
SHRUB					
AI	Aronia x Low Scape Mound	Low Scape Mound Chokeberry	57	450mm O.C.	30cm 2 gal
CS	Cornus sericea 'Kelsey'	Kelsey Red Osier Dogwood	61	500mm O.C.	50cm 3 gal
PERENNIAL					
cp	Carex pensylvanica	Pennsylvania sedge	302	300mm O.C.	20cm 1 gal
pv	Panicum virgatum 'Northwind'	Northwind Switch Grass	53	600mm O.C.	40cm 1 gal
			TOTAL: 490		

- PLANTING NOTES:**
- PLANTING BEDS: CONTINUOUS 100mm MULCH AROUND TREES AND SHRUBS. 150mm AWAY FROM TREE TRUNKS OF NEW TREES. INSTALL CONTINUOUS DEPTH OF 450mm DEPTH OF PLANTING SOIL IN SHRUB BEDS.
 - SCARIFY SURFACE OF SUBSOIL PRIOR TO PLANTING.
 - PRUNING: PRUNE TREE AND SHRUB BRANCHES AS REQUIRED ONLY TO REMOVE DEAD OR DAMAGED BRANCHES AND AS DIRECTED BY LANDSCAPE ARCHITECT. DO NOT PRUNE OR DAMAGE LEADER. RETAIN NORMAL TREE/SHRUB FORM.
 - CUT AND REMOVE BURLAP FROM TOP 2/3 OF BURLAPPED TREE ROOTBALLS. CUT TWO RUNS OF WIRE FROM TOP OF WIRE BASKETS.
 - REMOVE SHRUBS FROM FIBRE POT.
 - TREE STAKES TO BE REMOVED AT THE END OF THE GUARANTEE PERIOD, PRIOR TO THE RELEASE OF THE LETTER OF CREDIT.
 - LIGHTLY COMPACT PLANTING SOIL MIX TO ELIMINATE AIR POCKETS AND PREVENT SETTLEMENT.
 - INSTALL PLASTIC RODENT GUARD TO BE WRAPPED AROUND TREE TRUNKS.
 - TREES TO BE WATERED WEEKLY DURING NON-DORMANT SEASONS THROUGHOUT THE 2-YEAR PLANTING WARRANTY PERIOD.

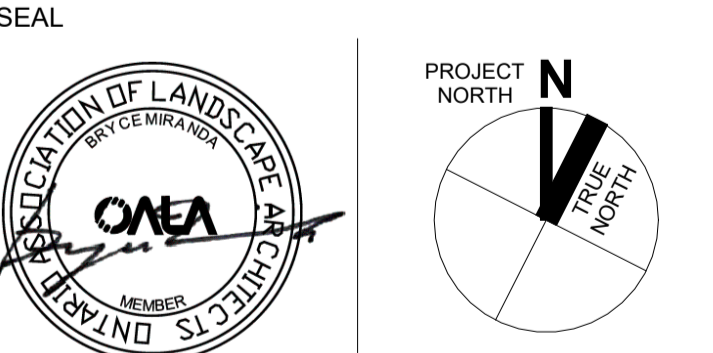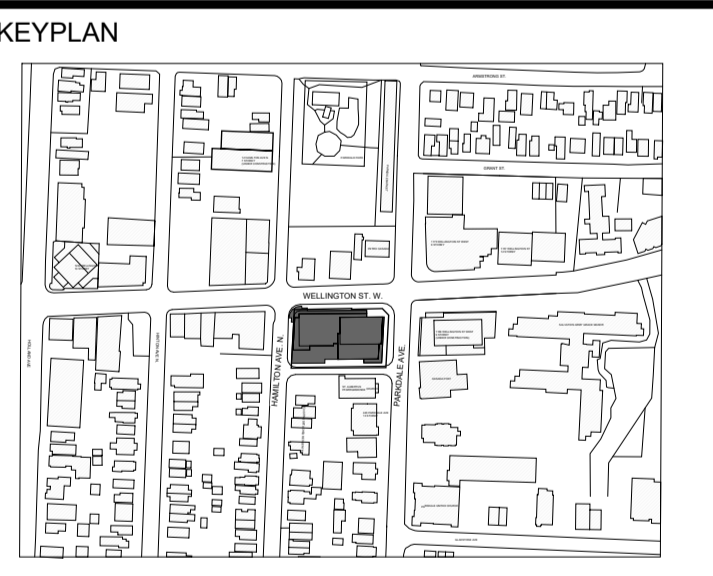

1186-1194 WELLINGTON ST W
 1186-1194 Wellington St W
 Ottawa, ON K1Y 2Z5

PLANTING PLAN

DRAWN: AC/EB CHECKED: BM
 PLOT DATE: 11/28/2024 3:06:13 PM

L3.00

CITY PLAN No.: 18573
 CITY FILE No.: D07-12-22-0150