




**KEY PLAN**  
SCALE: 1:500

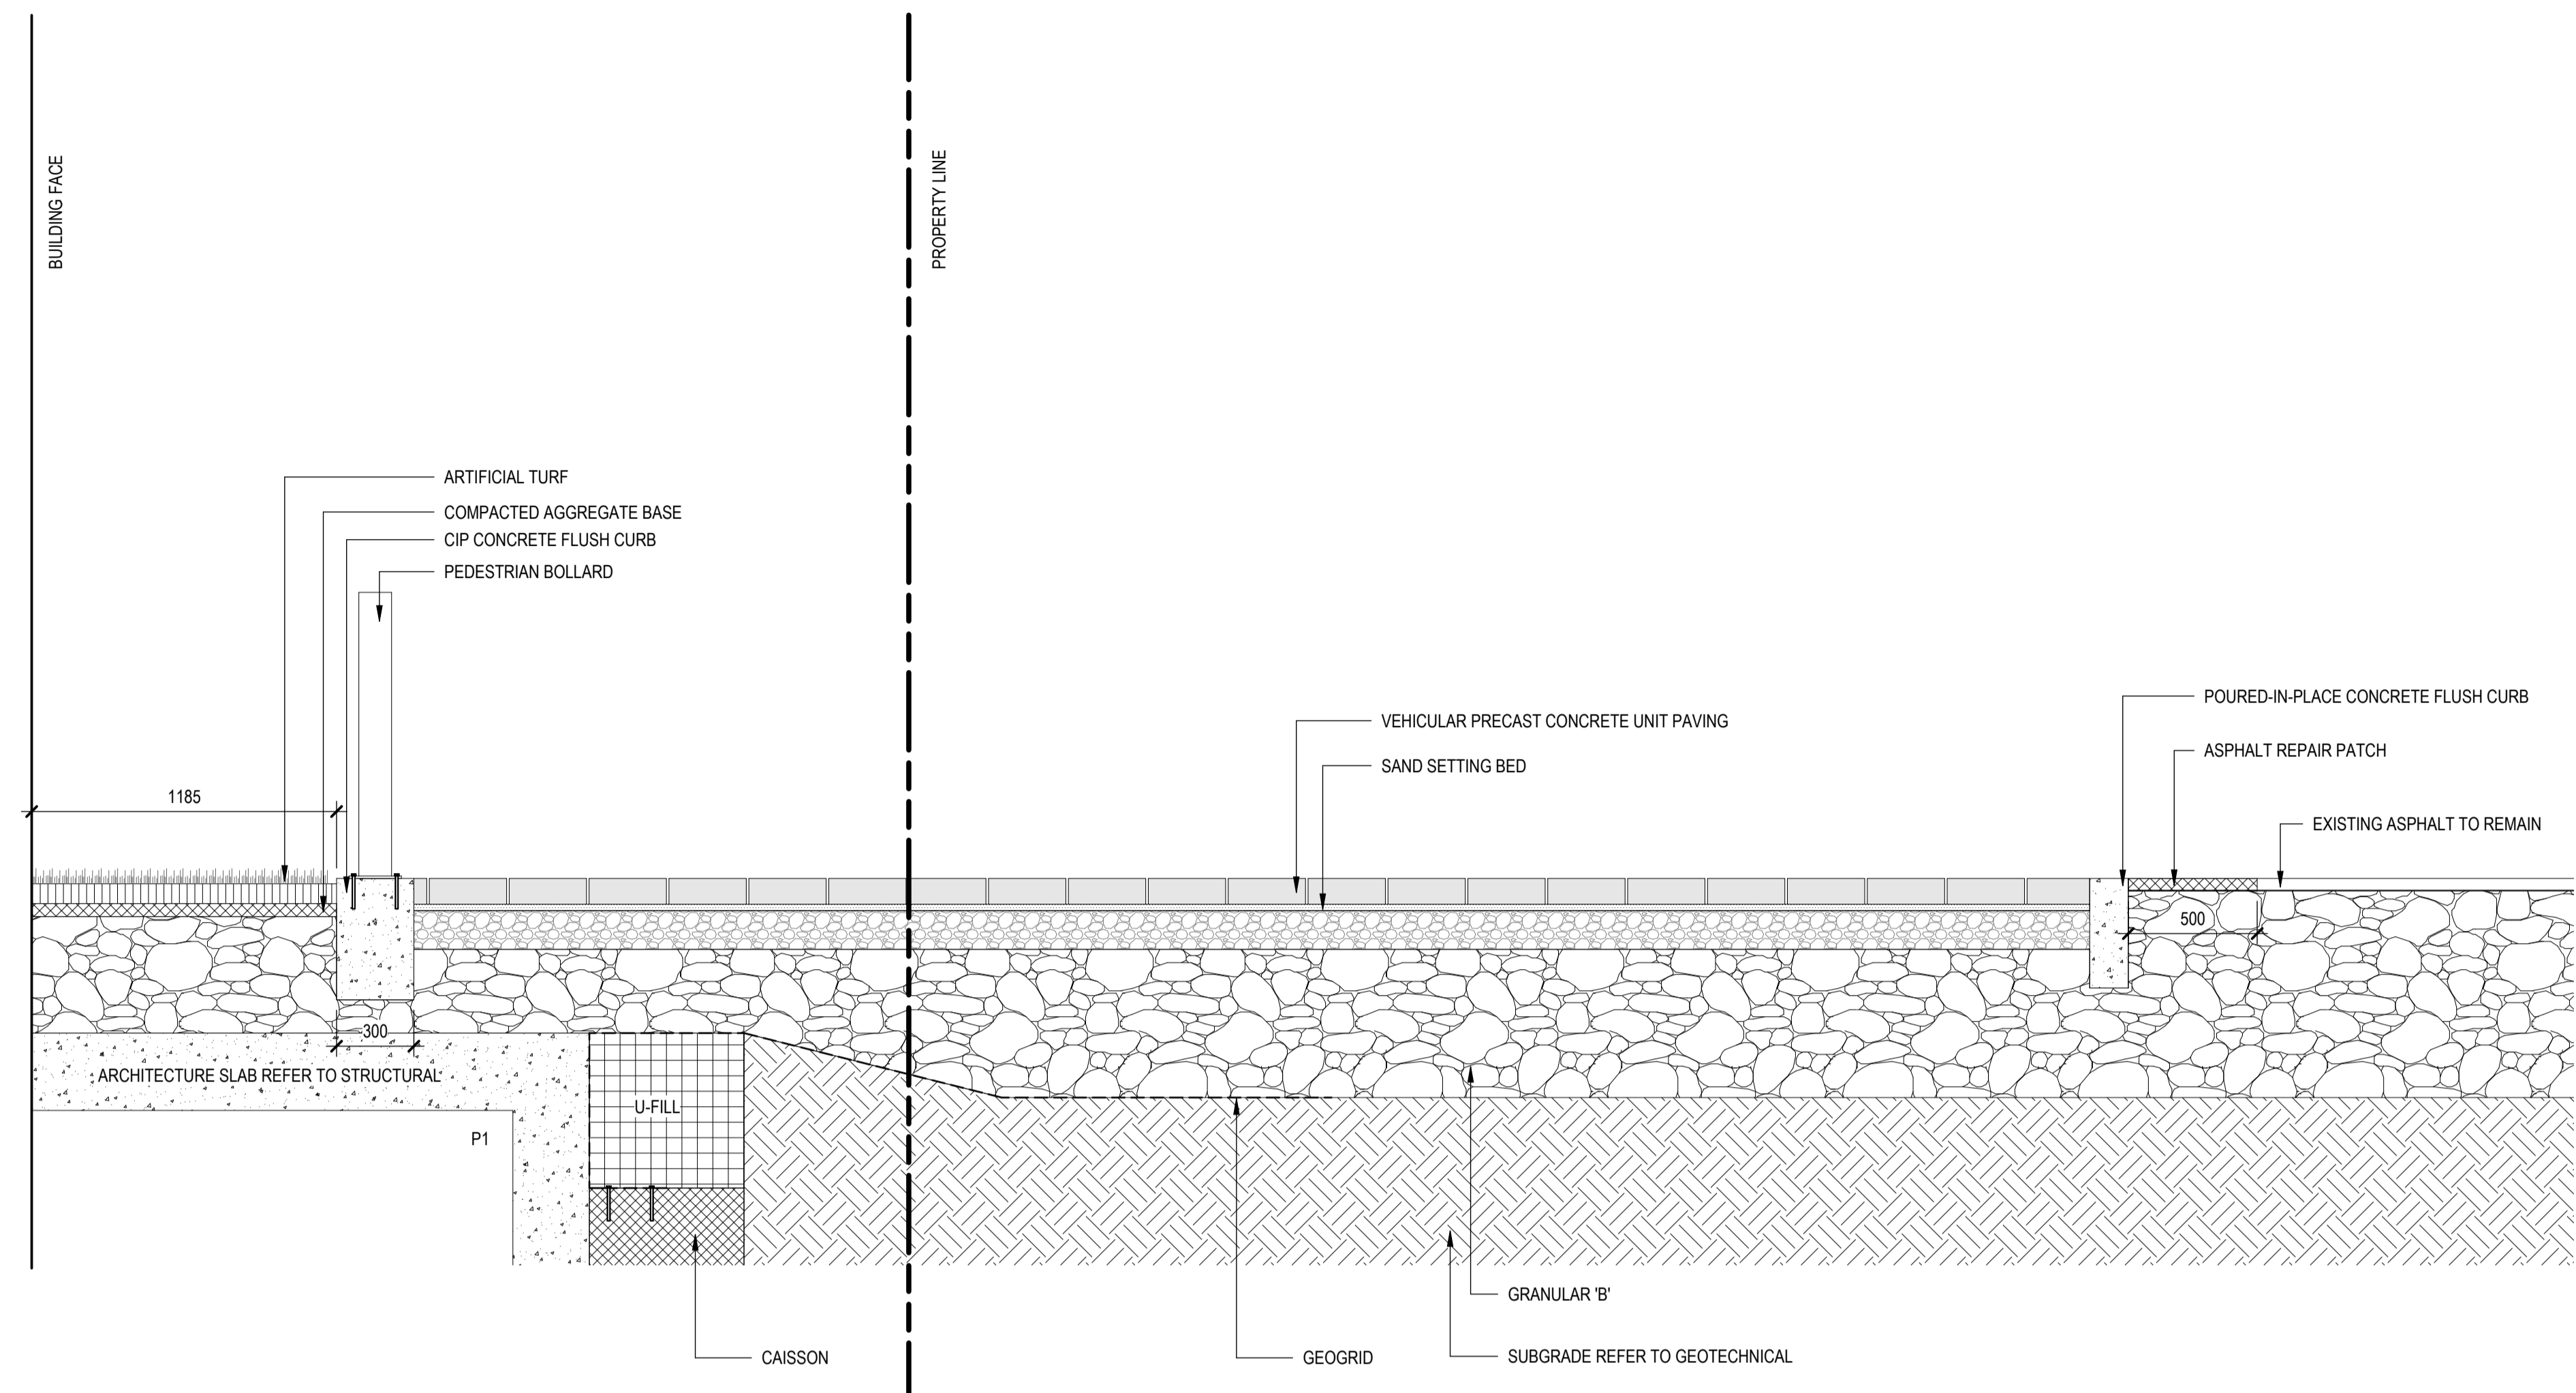

**SECTION THROUGH PET RELIEF ZONE**  
SCALE: 1:20

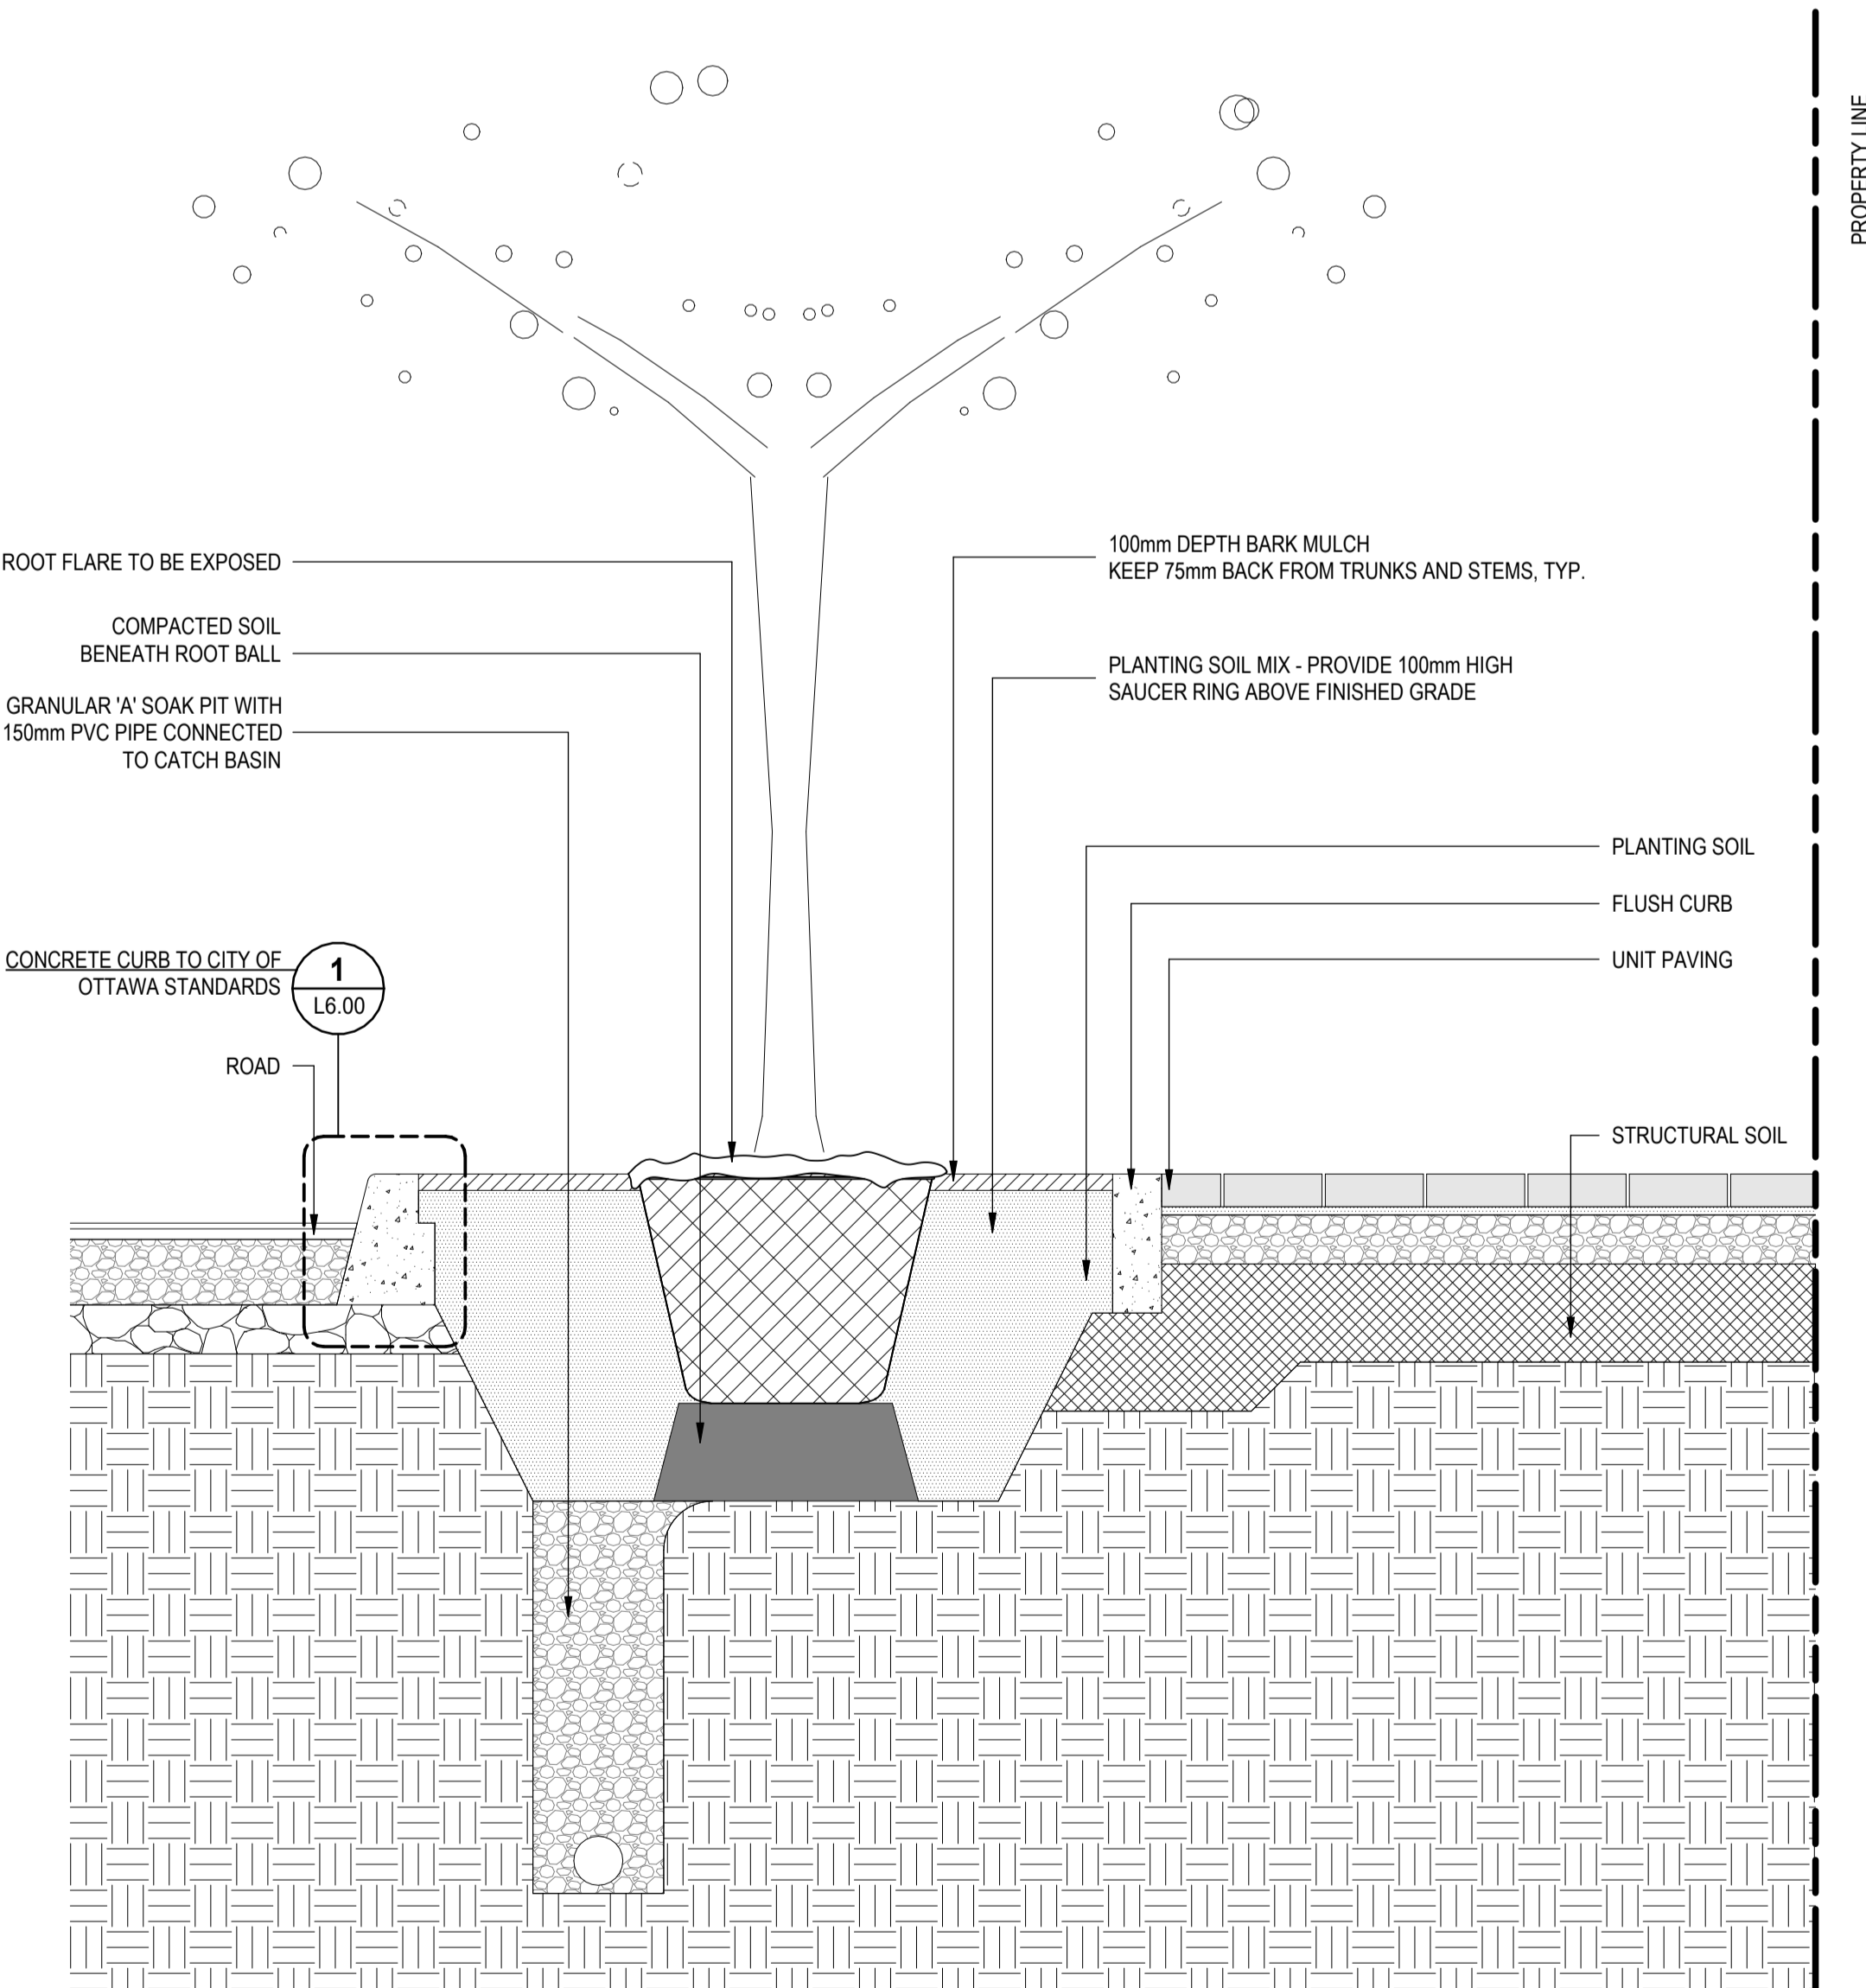

**SECTION THROUGH OPEN PLANTER**  
SCALE: 1:20

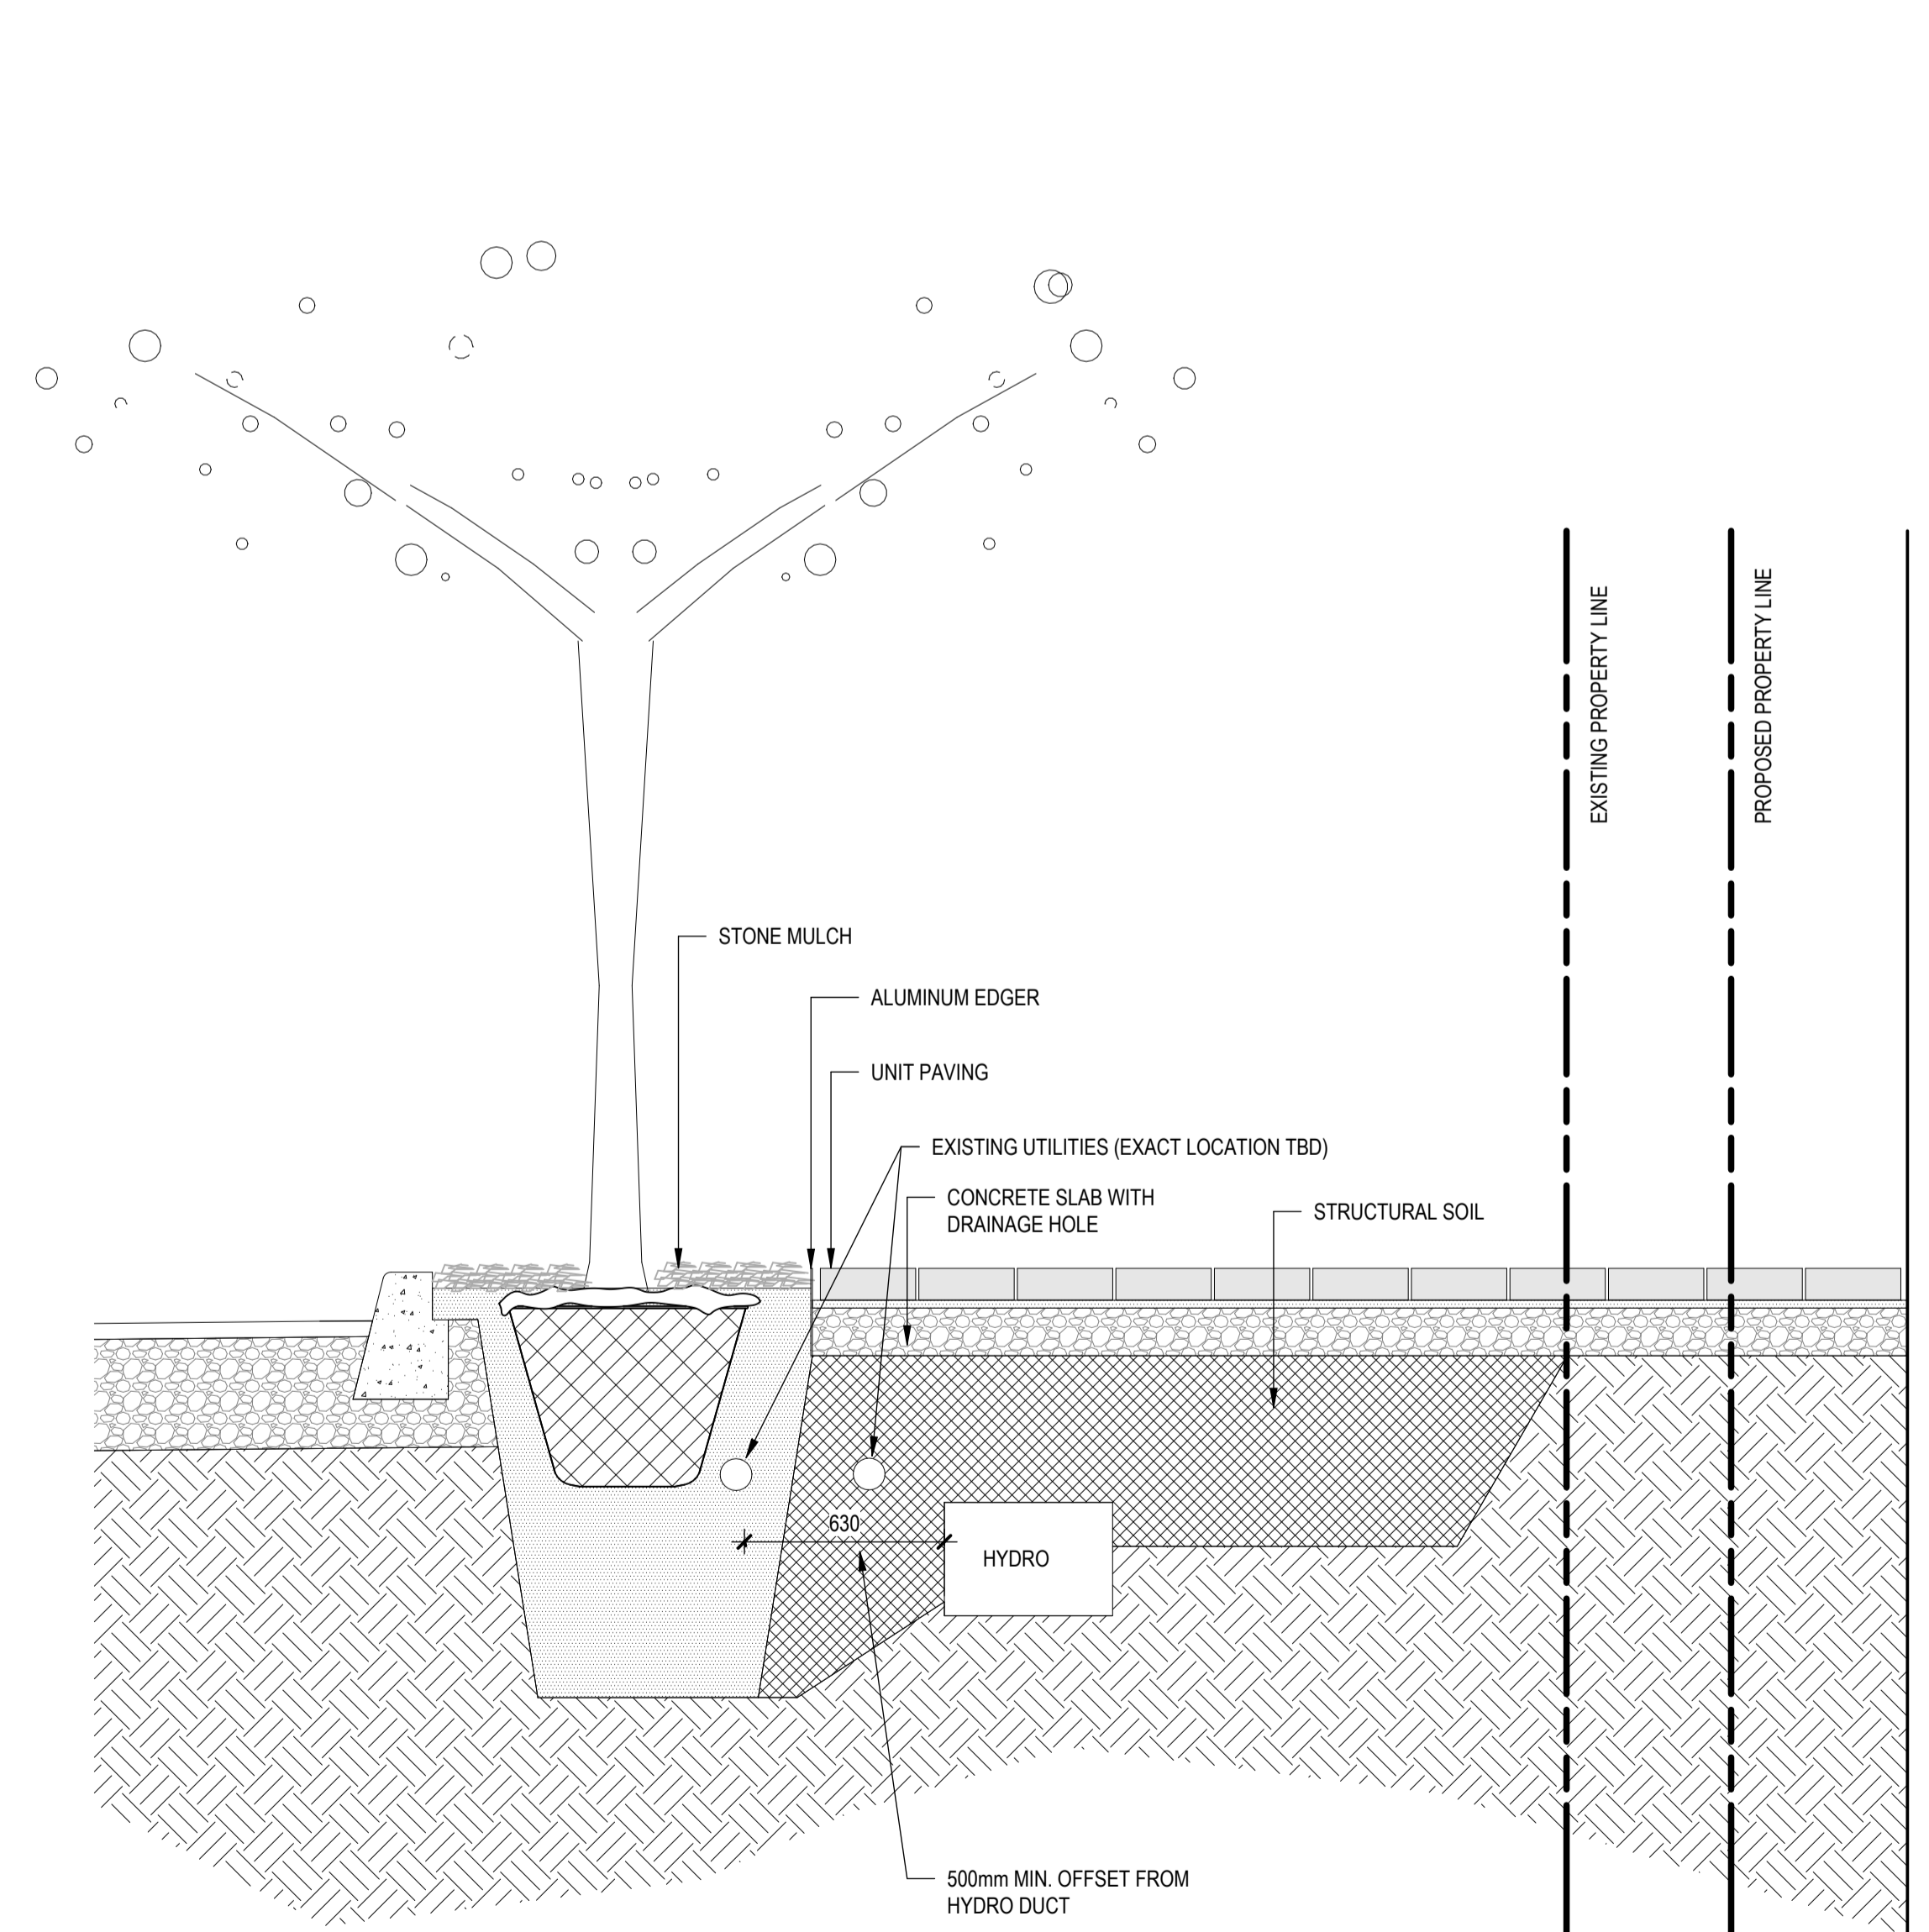

**SECTION THROUGH WELLINGTON STREET TREE**  
SCALE: 1:20

**ISSUED FOR**

1	2021-06-25	ISSUED FOR OPA/ZBLA
2	2021-11-19	RE-ISSUED FOR OPA/ZBLA
3	2022-06-30	ISSUED FOR SPA
4	2022-12-09	ISSUED FOR SPA
5	2023-04-06	ISSUED FOR SPA
6	2023-09-15	ISSUED FOR 33% DD
7	2023-12-08	ISSUED FOR 66% DD
8	2024-08-20	ISSUED FOR BUILDING PERMIT
9	2024-09-20	ISSUED FOR 99% TENDER
10	2024-09-27	ISSUED FOR TENDER
11	2024-11-08	RE-ISSUED FOR SPA
12	2024-11-21	ISSUED FOR FINAL SPA
13	2024-11-29	ISSUED FOR FINAL SPA

**METRIC**  
THIS DRAWING IS COPYRIGHTED AND MUST NOT BE USED, REPRODUCED, OR REVISED WITHOUT WRITTEN PERMISSION.  
ALL DIMENSIONS ARE IN MILLIMETERS UNLESS OTHERWISE NOTED.  
VERIFY DIMENSIONS.  
DO NOT SCALE THIS DRAWING.  
REPORT INCONSISTENCIES AND OMISSIONS TO THE CONSULTANT FOR CLARIFICATION BEFORE COMMENCING WITH THE WORK.  
DEVIATIONS FROM THE CONTRACT DOCUMENTS WITHOUT WRITTEN APPROVAL FROM THE CONSULTANT ARE SUBJECT TO CORRECTION AT THE CONTRACTOR'S EXPENSE.

**CLIENT**  
WELLDALE LIMITED PARTNERSHIP  
200-180 KENT STREET  
OTTAWA, ON, K1P 0B6  
Tel: 613-230-7151

**ARCHITECT**  
DIALOG  
35 JOHN STREET #500  
TORONTO, ON, M5V 3G6  
Tel: 416-966-0220

**URBAN PLANNER**  
FOTENW  
396 COOPER ST. SUITE 300  
OTTAWA, ON, K2P 2H7  
Tel: 613-230-5700

**LANDSCAPE ARCHITECT**  
DIALOG  
35 JOHN STREET #500  
TORONTO, ON, M5V 3G6  
Tel: 416-966-0220

**ENVIRONMENTAL/GEOTECHNICAL**  
TERRAPIN ENVIRONMENTAL  
20 GURDWARA ROAD, UNIT 1  
OTTAWA, ON, K2E 8B3  
Tel: 613-745-6471



**HERITAGE CONSULTANT**  
MTBA  
222 LAURIER AVENUE EAST, STUDIO 201  
OTTAWA, ON, K1N 6P2  
Tel: 613-244-2323

**CIVIL ENGINEER**  
DISEL  
120 BEER ROAD, SUITE 103  
OTTAWA, ON, K2S 1E9  
Tel: 613-836-8656

**TRAFFIC CONSULTANT**  
CGH TRANSPORTATION  
6 PLAZA COURT  
OTTAWA, ON, K2H 7W1  
Tel: 613-897-3737

**SURVEY**  
STANTEC  
1331 CLYDE AVE. SUITE 400  
OTTAWA, ON, K2C 3G4  
Tel: 613-722-4400

**NOISE/WIND CONSULTANT**  
GRADIENT WIND  
127 WALGREEN ROAD  
OTTAWA, ON, K0A 1L0  
Tel: 613-836-0934

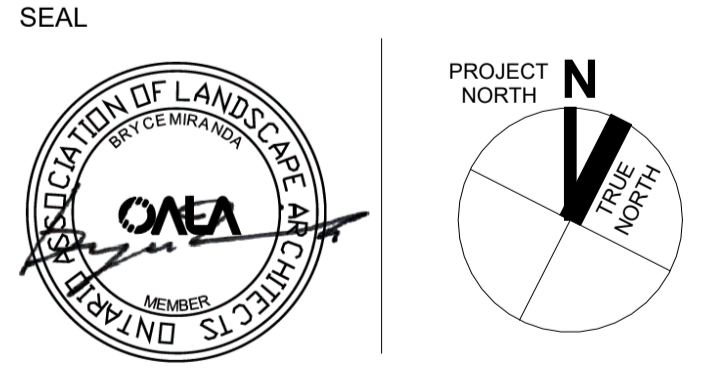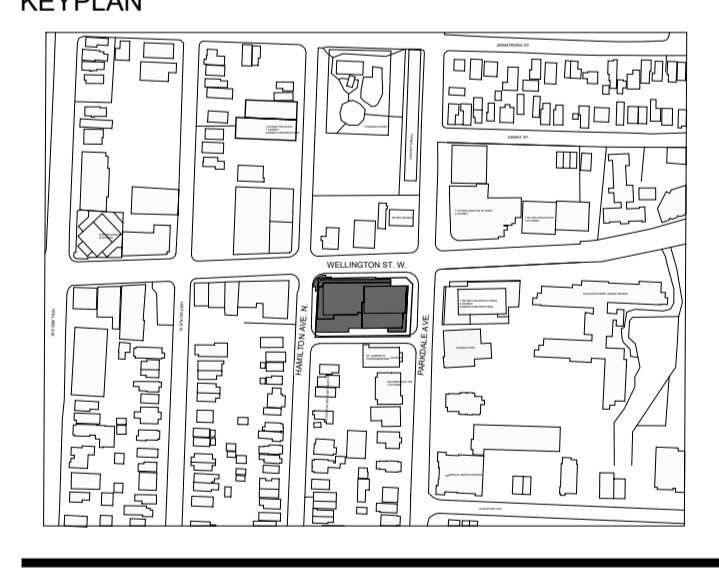

**1186-1194 WELLINGTON ST W**  
1186-1194 Wellington St W  
Ottawa, ON K1Y 2Z5

**SITE SECTIONS & ELEVATIONS 2**

DRAWN: AC/EB PLOT DATE: 11/28/2024 3:06:18 PM CHECKED: BM

**L5.01**

CITY PLAN No.: 18573  
CITY FILE No.: D07-12-22-0150