


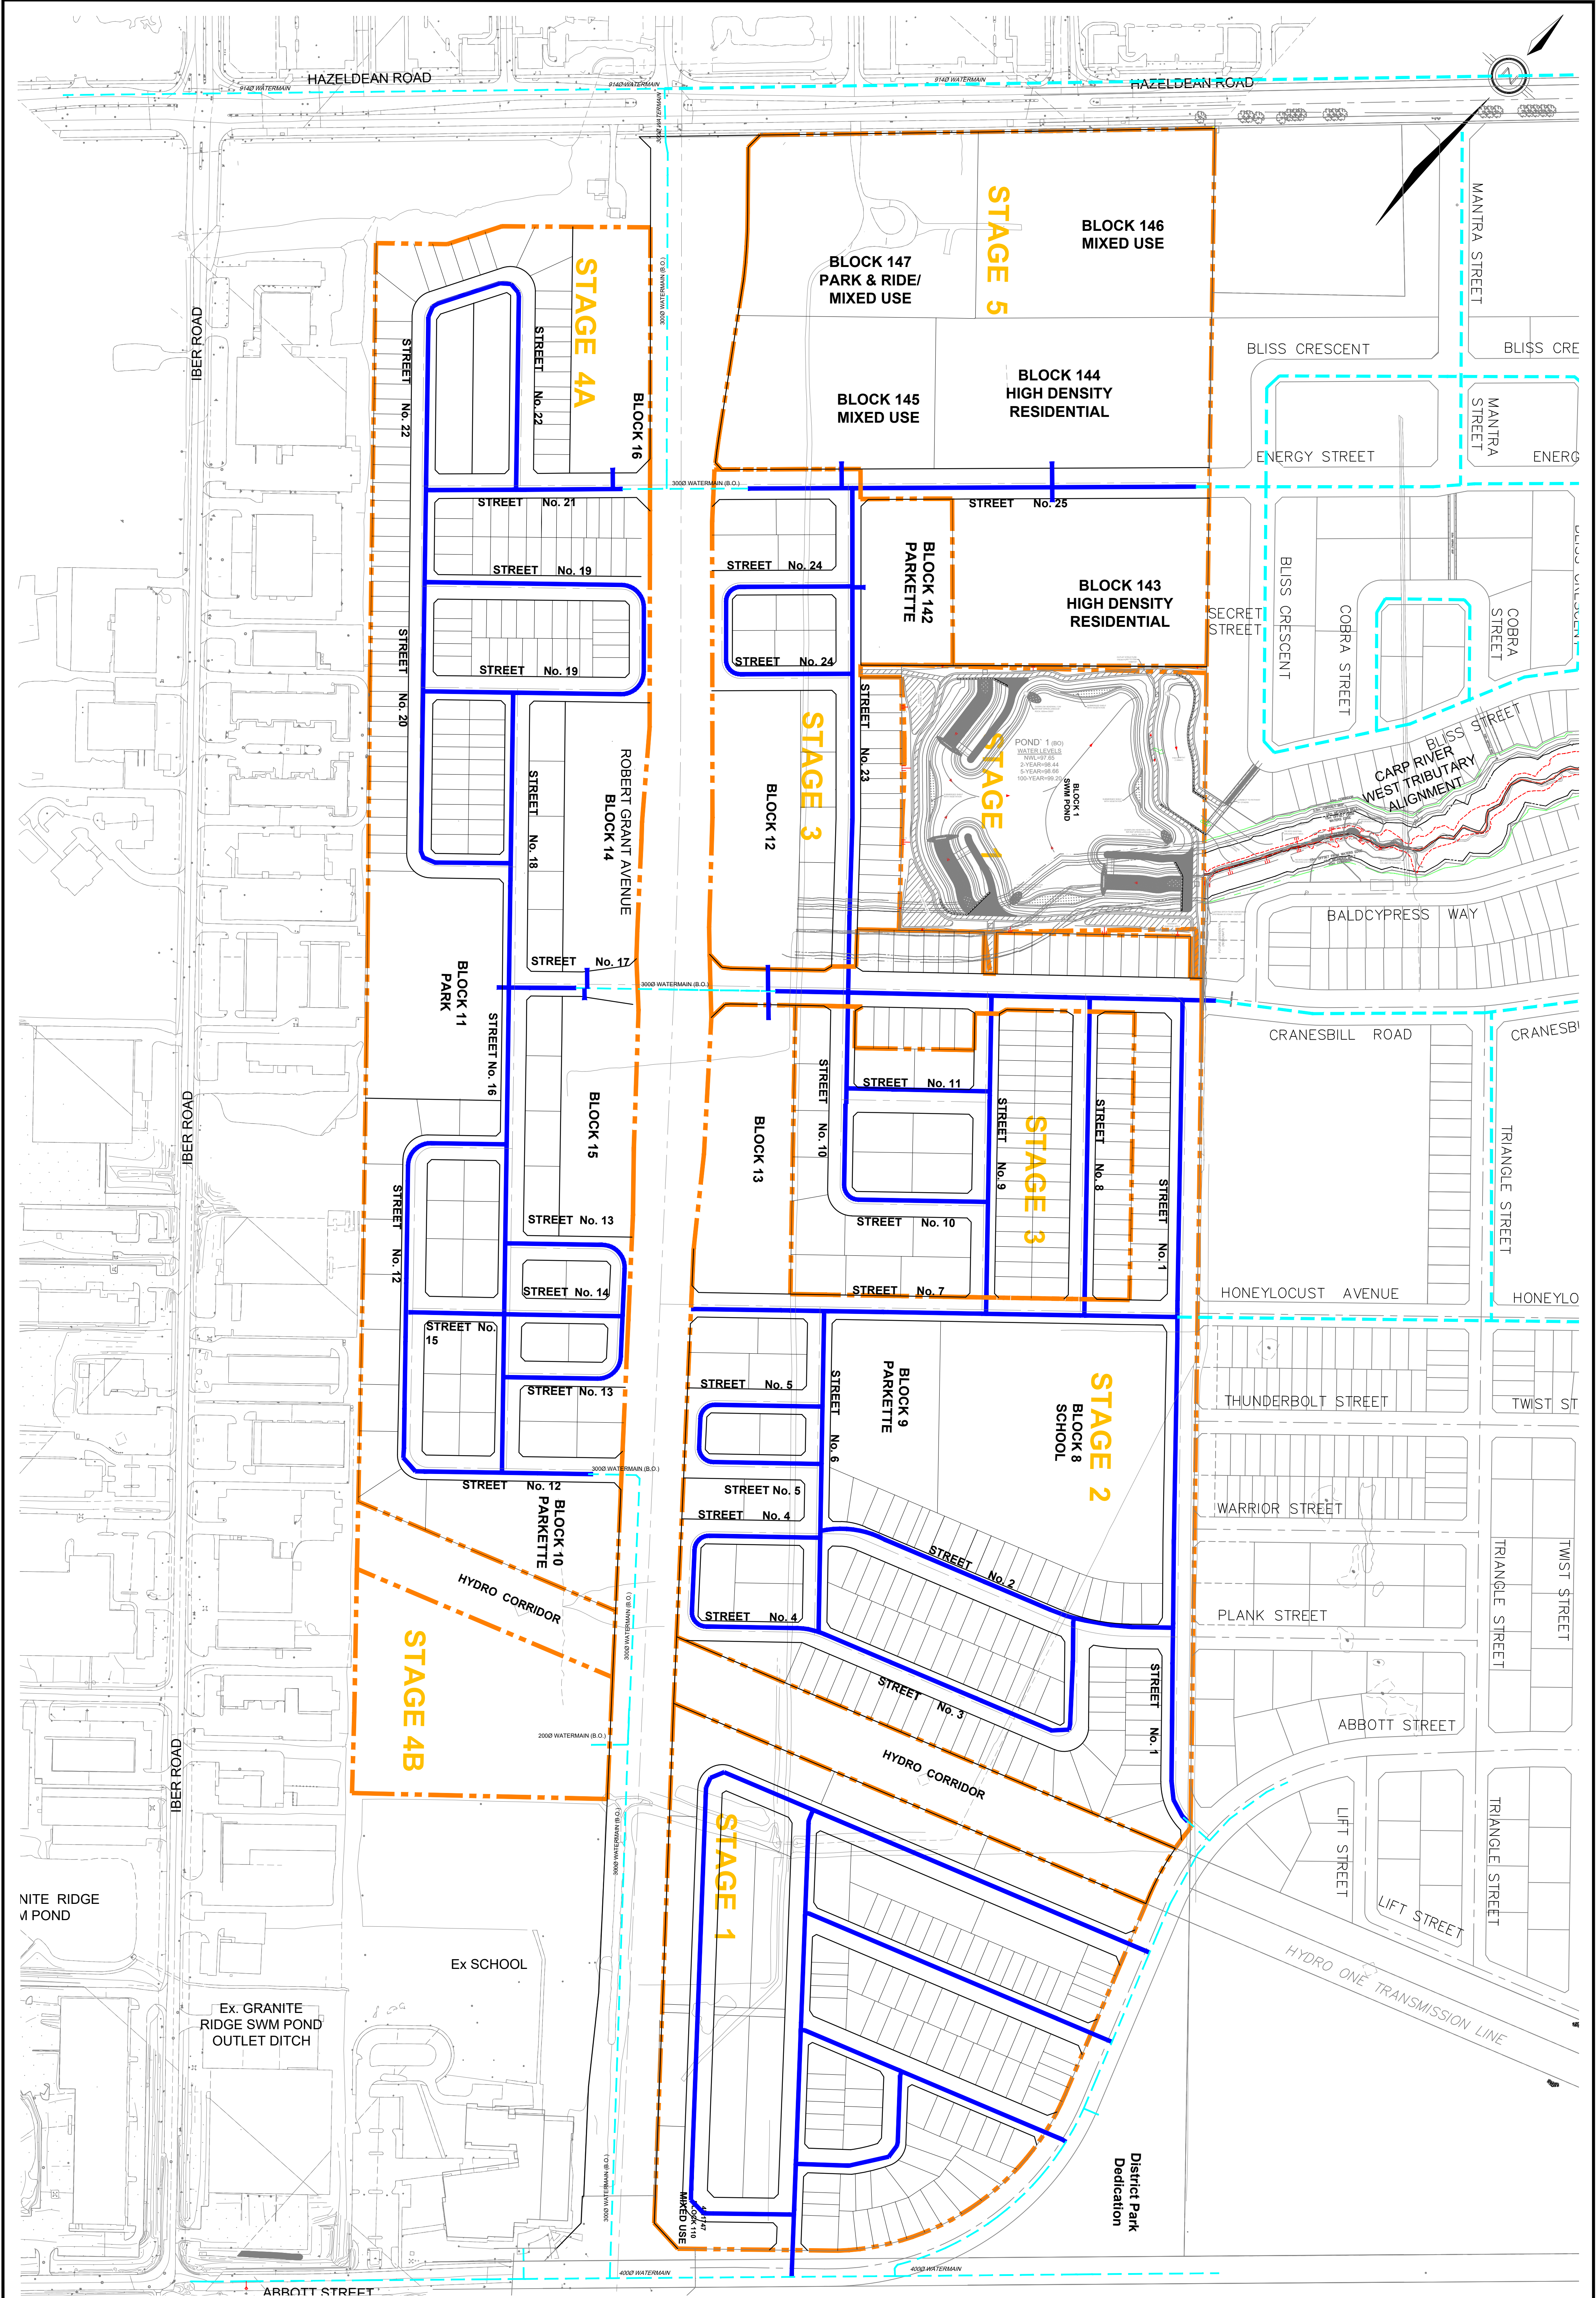

- LEGEND**
- SUBJECT LANDS
 - PROPOSED LOCAL WATERMAIN
 - EXISTING WATERMAIN
 - PLUG

DSEL
120 Iber Road, Unit 103
Stittsville, Ontario, K2S 1E9
Tel: (613) 836-0856
Fax: (613) 836-7183
www.DSEL.ca

ABBOTT'S RUN
PRELIMINARY
DESIGN
CITY OF OTTAWA

WATERMAIN SERVICING PLAN

SCALE:	1:2000	PROJECT No.:	22-1295
DATE:	JANUARY 2025	DRAWING:	05