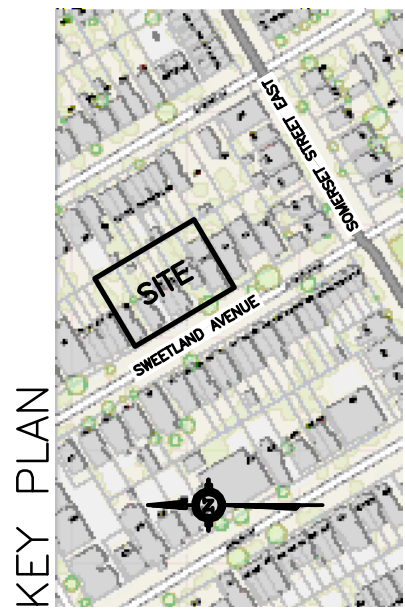



[illegible]

D. B. GRAY ENGINEERING INC.
Stormwater Management • Grading & Drainage • Storm & Sanitary Sewers • Watermain

700 Long Point Circle
Ottawa, Ontario
613-425-8044
d.gray@dbgrayengineering.com

Project **PROPOSED 4-STORY
APARTMENT BUILDING
83-91 SWEETLAND AVENUE
OTTAWA, ONTARIO**

Drawing Title	ROOF DRAINAGE PLAN
---------------	--------------------

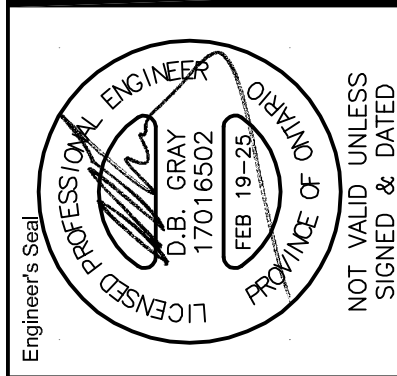

REFER TO NOTES & DETAILS
ON DRAWING C-6