

1	25-01-31	ISSUED FOR REZONING
no.	date	revision

It is the responsibility of the appropriate contractor to check and verify all dimensions on site and report all errors and/or omissions to the architect.

All contractors must comply with all pertinent codes and by-laws.

Do not scale drawings.

This drawing may not be used for construction until signed.

Copyright reserved.

uns
UNSTUDIO

Hobin Architecture
Incorporated
63 Pamela Street
Ottawa, Ontario
Canada K1S 3K7
T: 613 238 7200
F: 613 235 2005
E: mail@hobinarc.com
hobinarc.com

PROJECT/LOCATION:

267 O'CONNOR
OTTAWA, ON.


DRAWING TITLE:
PARKING LEVEL P4


DRAWN BY: DATE: SCALE:
PB 24-12-24 1:100

PROJECT:
1938

DRAWING NO.:
A200

REVISION NO.:

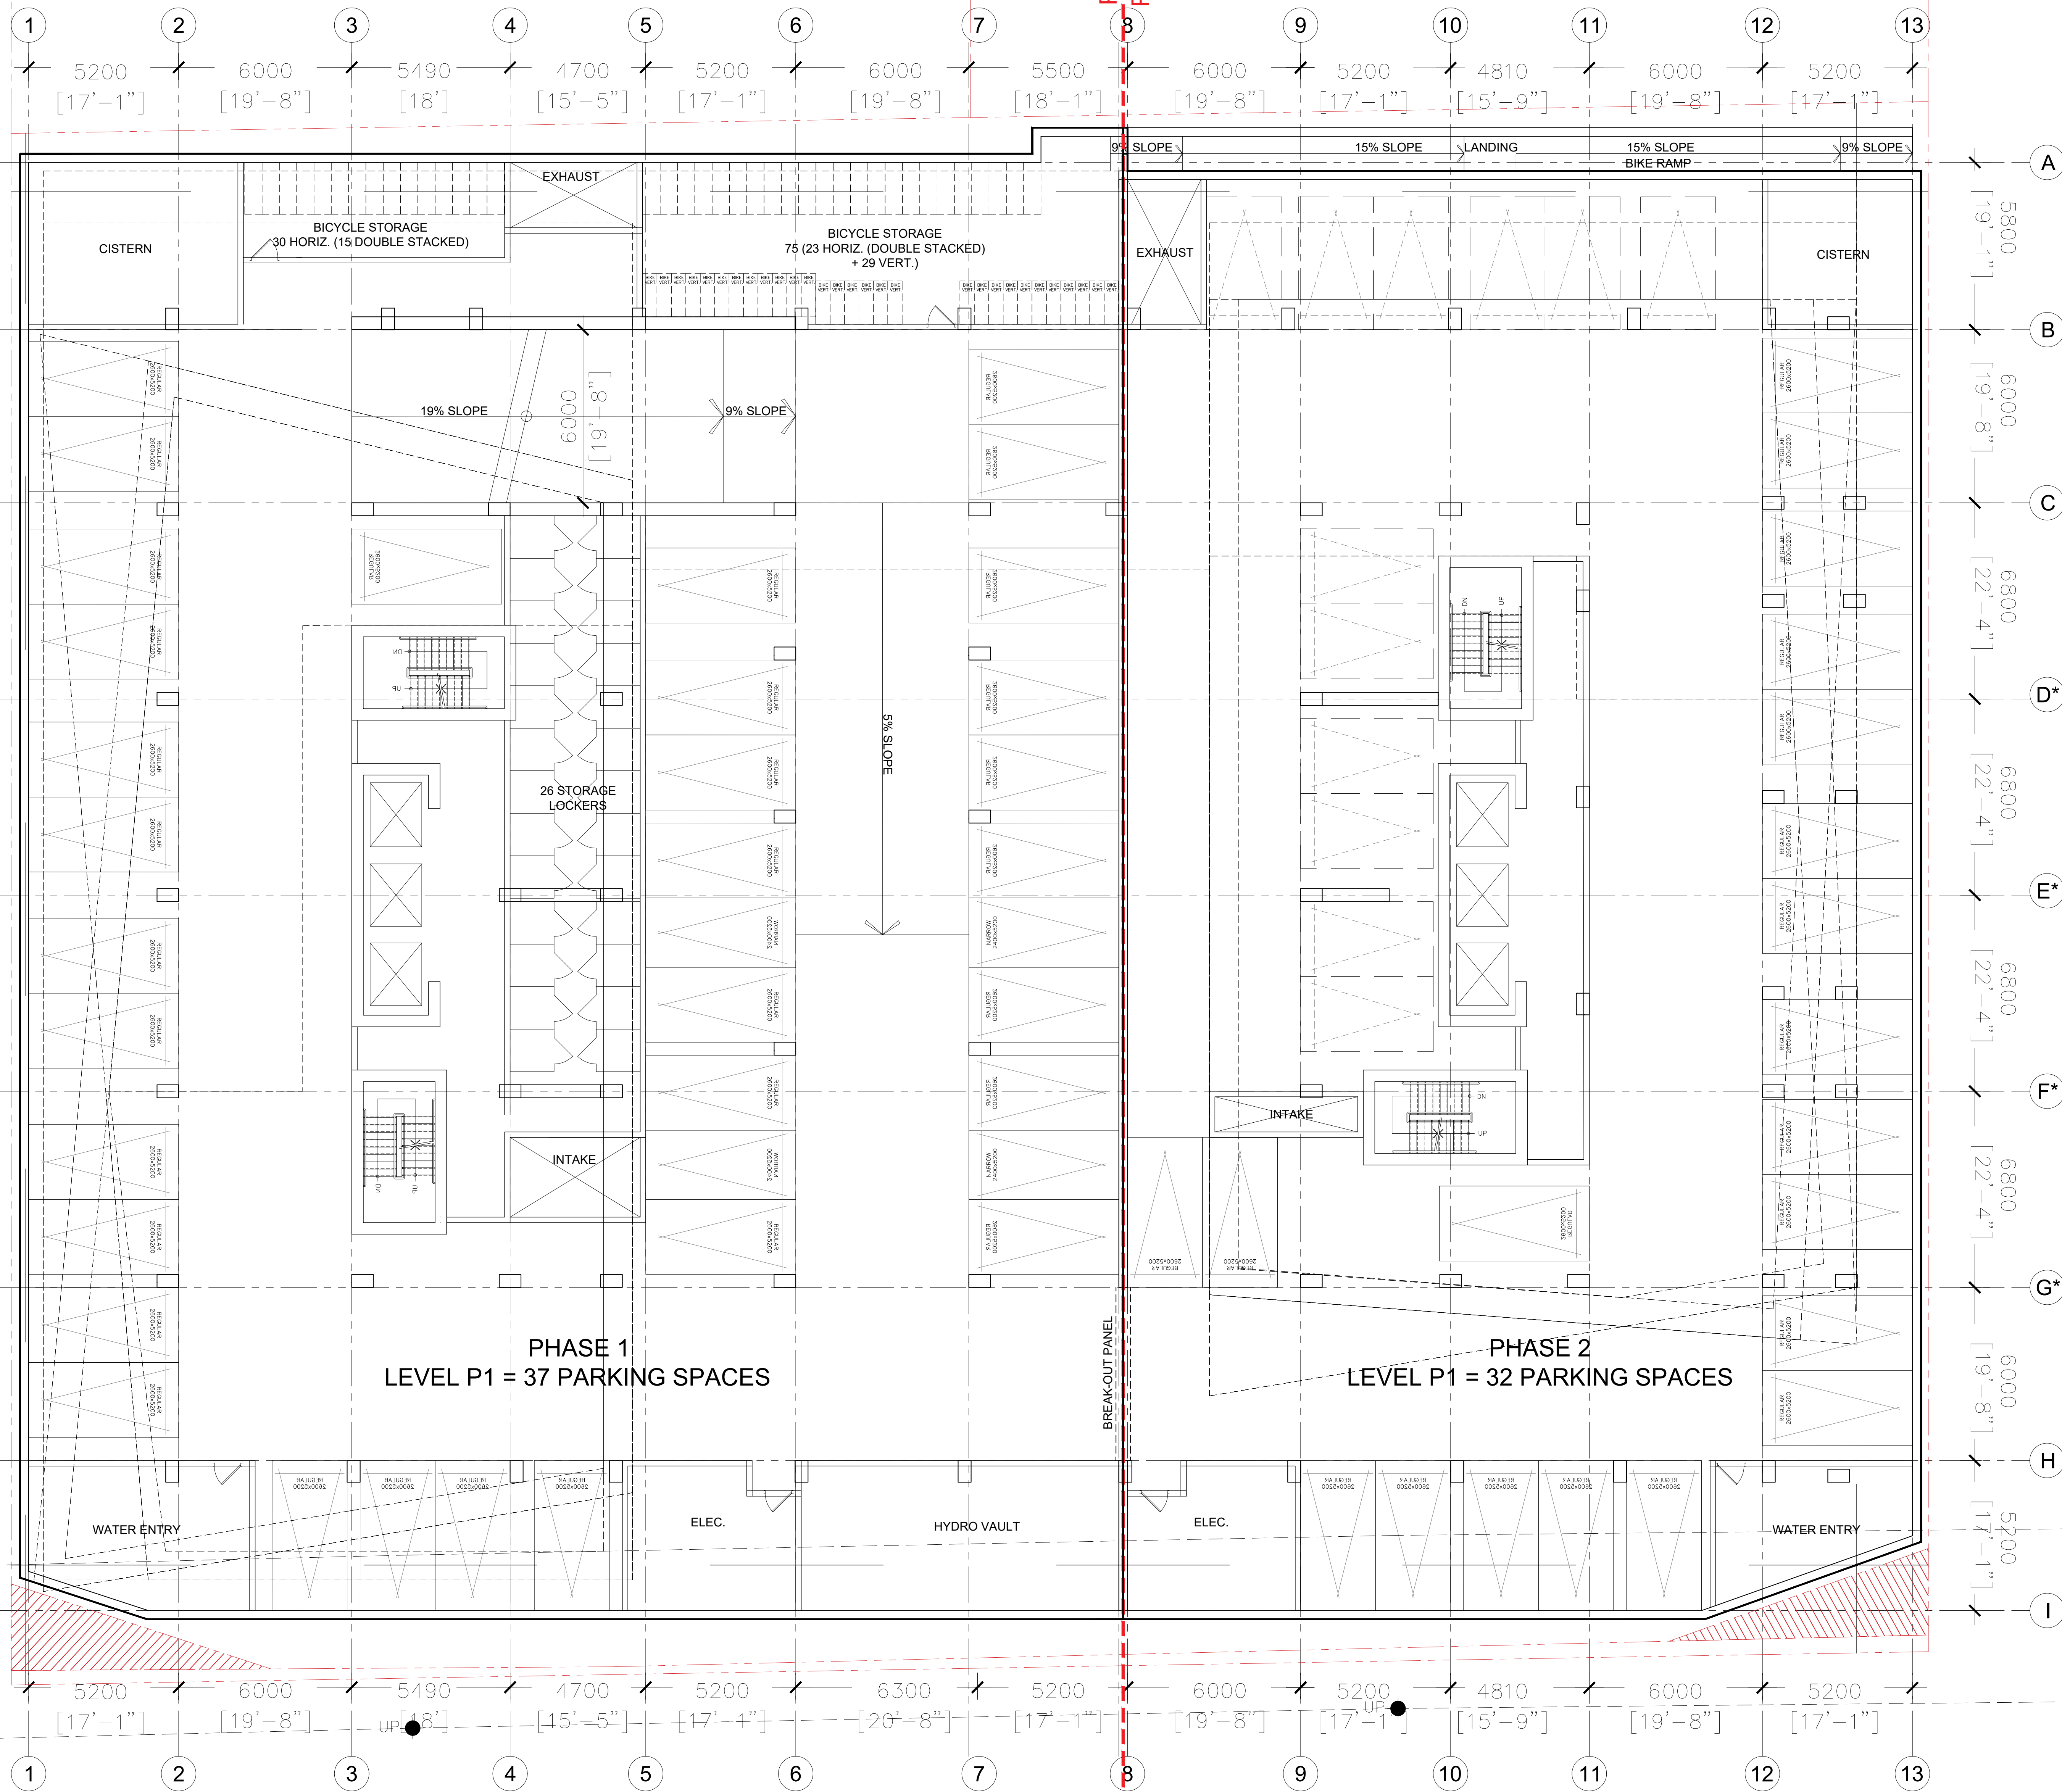

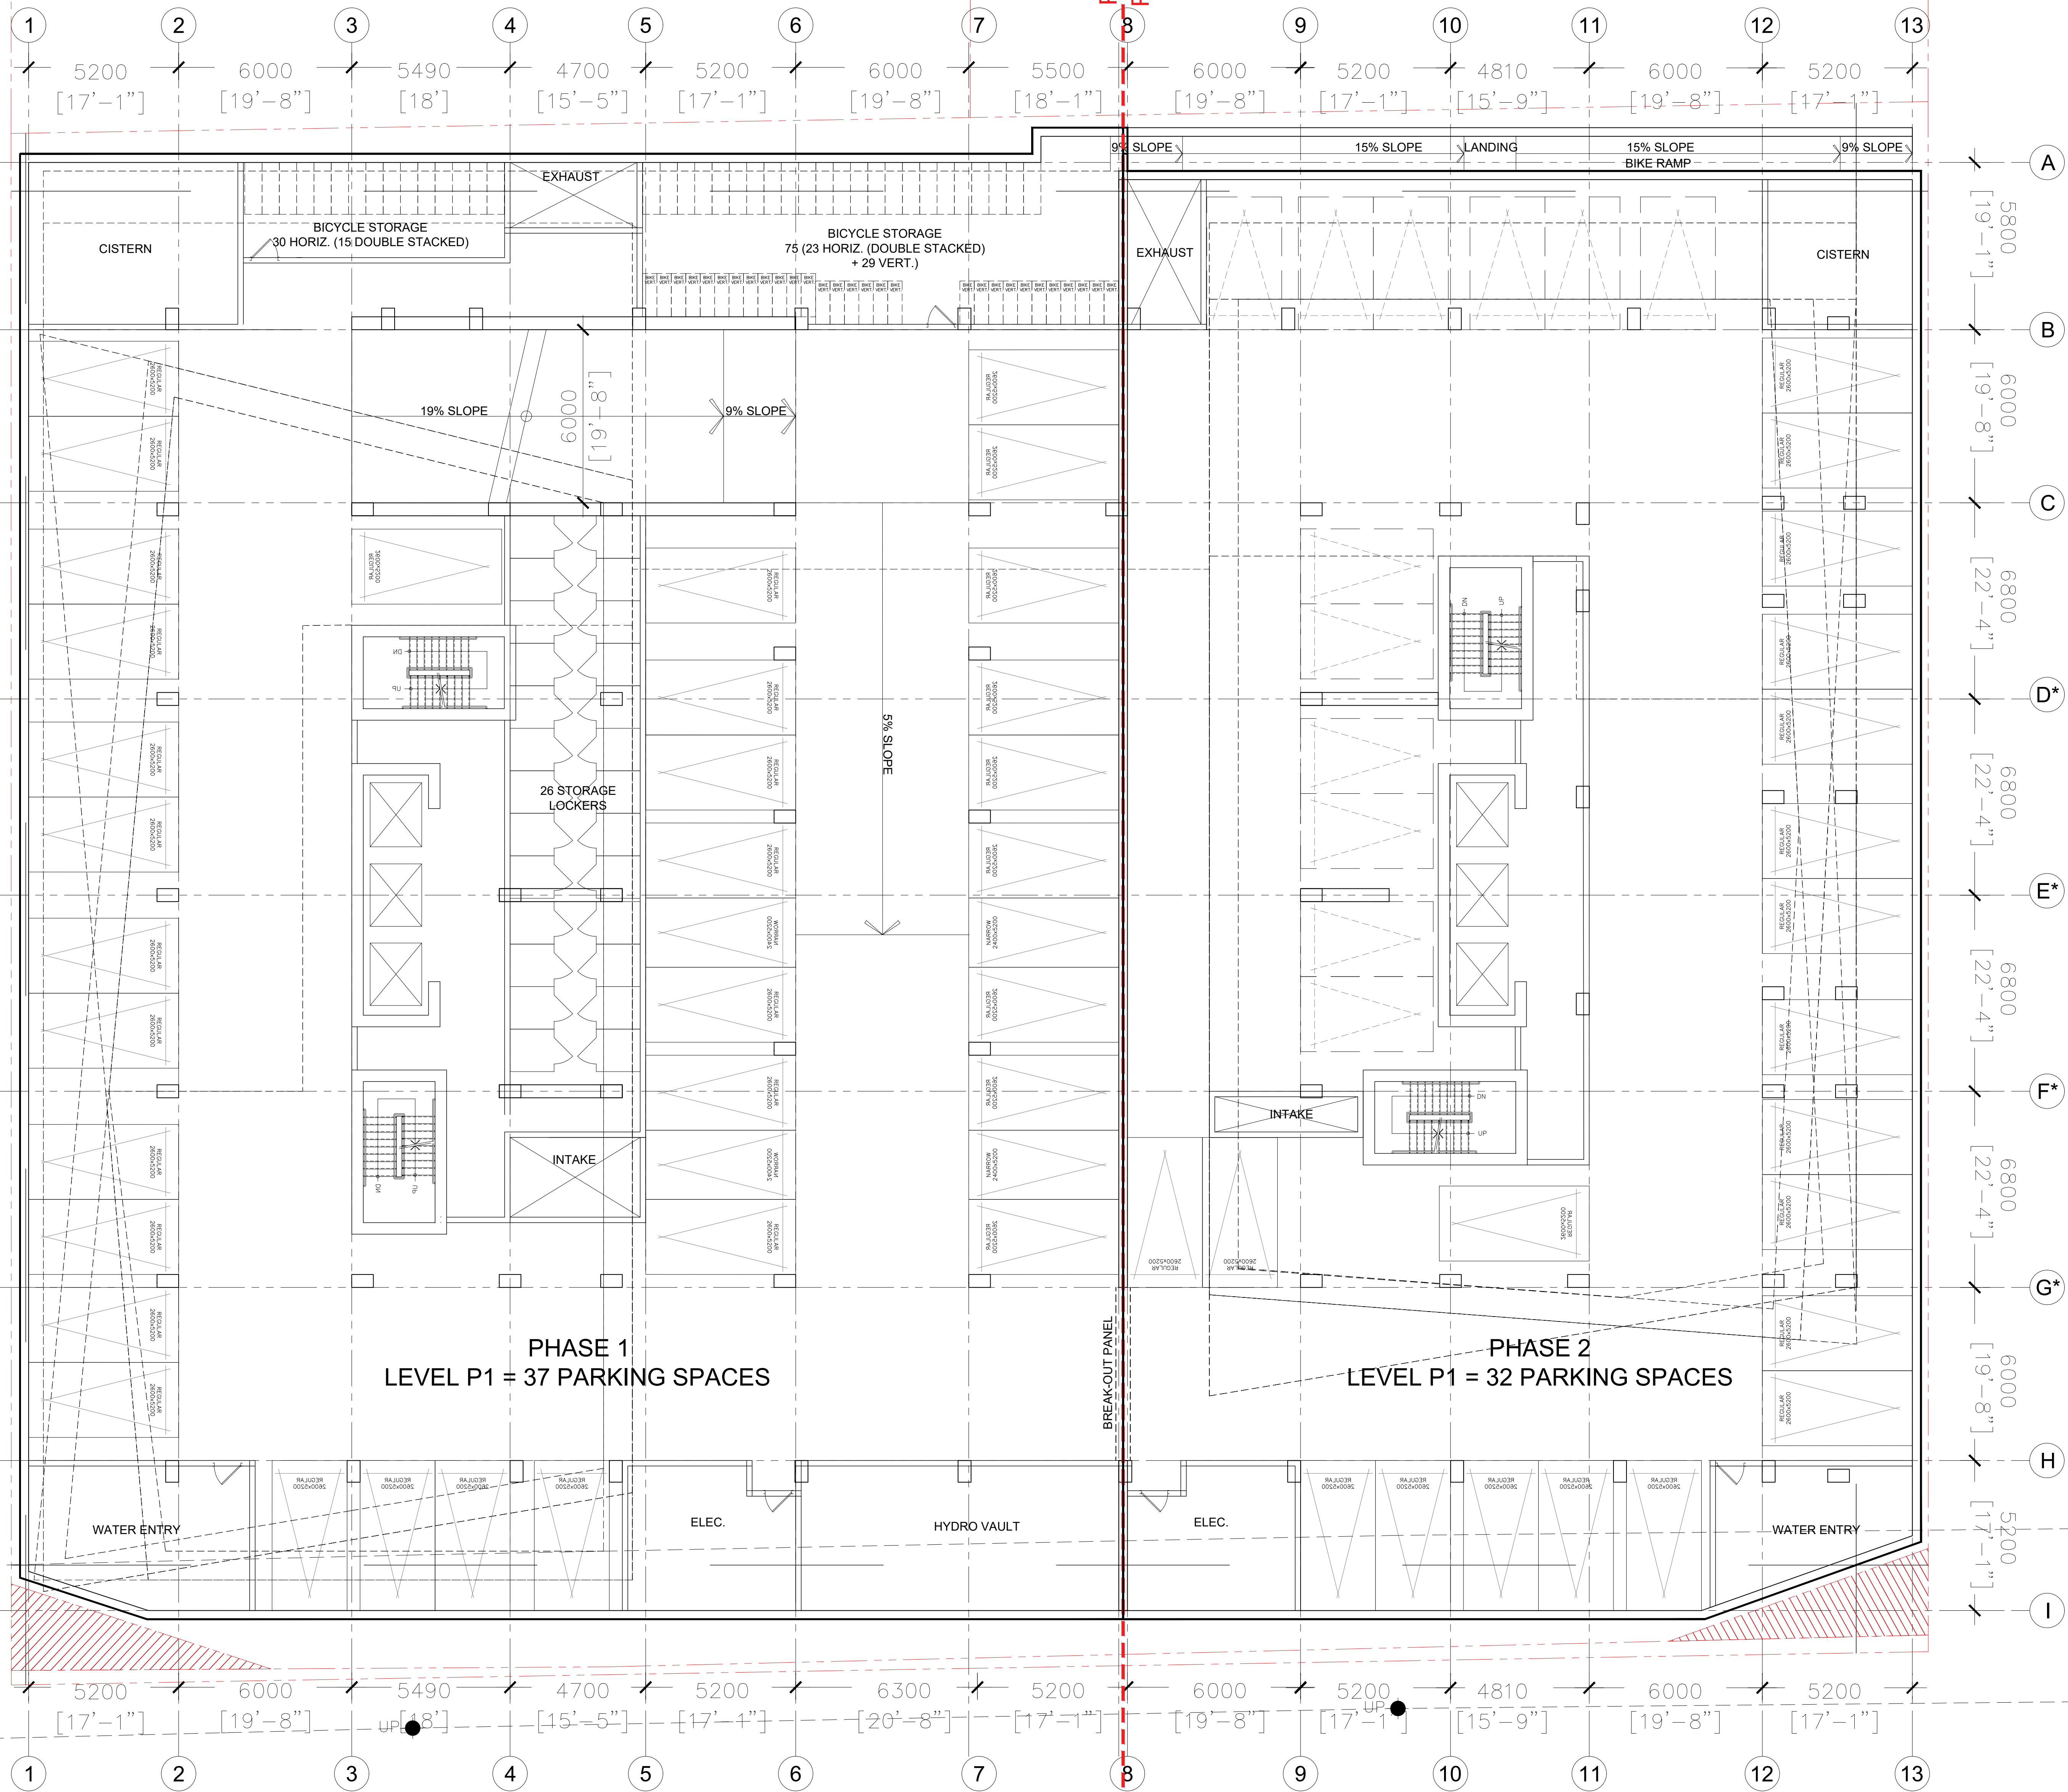

1	25-01-31	ISSUED FOR REZONING
no.	date	revision
It is the responsibility of the appropriate contractor to check and verify all dimensions on site and report all errors and/or omissions to the architect.		
All contractors must comply with all pertinent codes and by-laws.		
Do not scale drawings.		
This drawing may not be used for construction until signed.		
Copyright reserved.		

uns
UNSTUDIO

Hobin Architecture
Incorporated
63 Pamela Street
Ottawa, Ontario
Canada K1S 3K7
T: 613 238 7200
F: 613 235 2005
E: mail@hobinarc.com
hobinarc.com

PROJECT/LOCATION:
267 O'CONNOR
OTTAWA, ON.

DRAWING TITLE:
PARKING LEVEL P1


DRAWN BY: DATE: SCALE:
PB 24-12-24 1"=100'

PROJECT:
1938

DRAWING NO.:
A202

REVISION NO.:

ONTARIO ASSOCIATION OF ARCHITECTS
111 YORK
LICENCE
3049

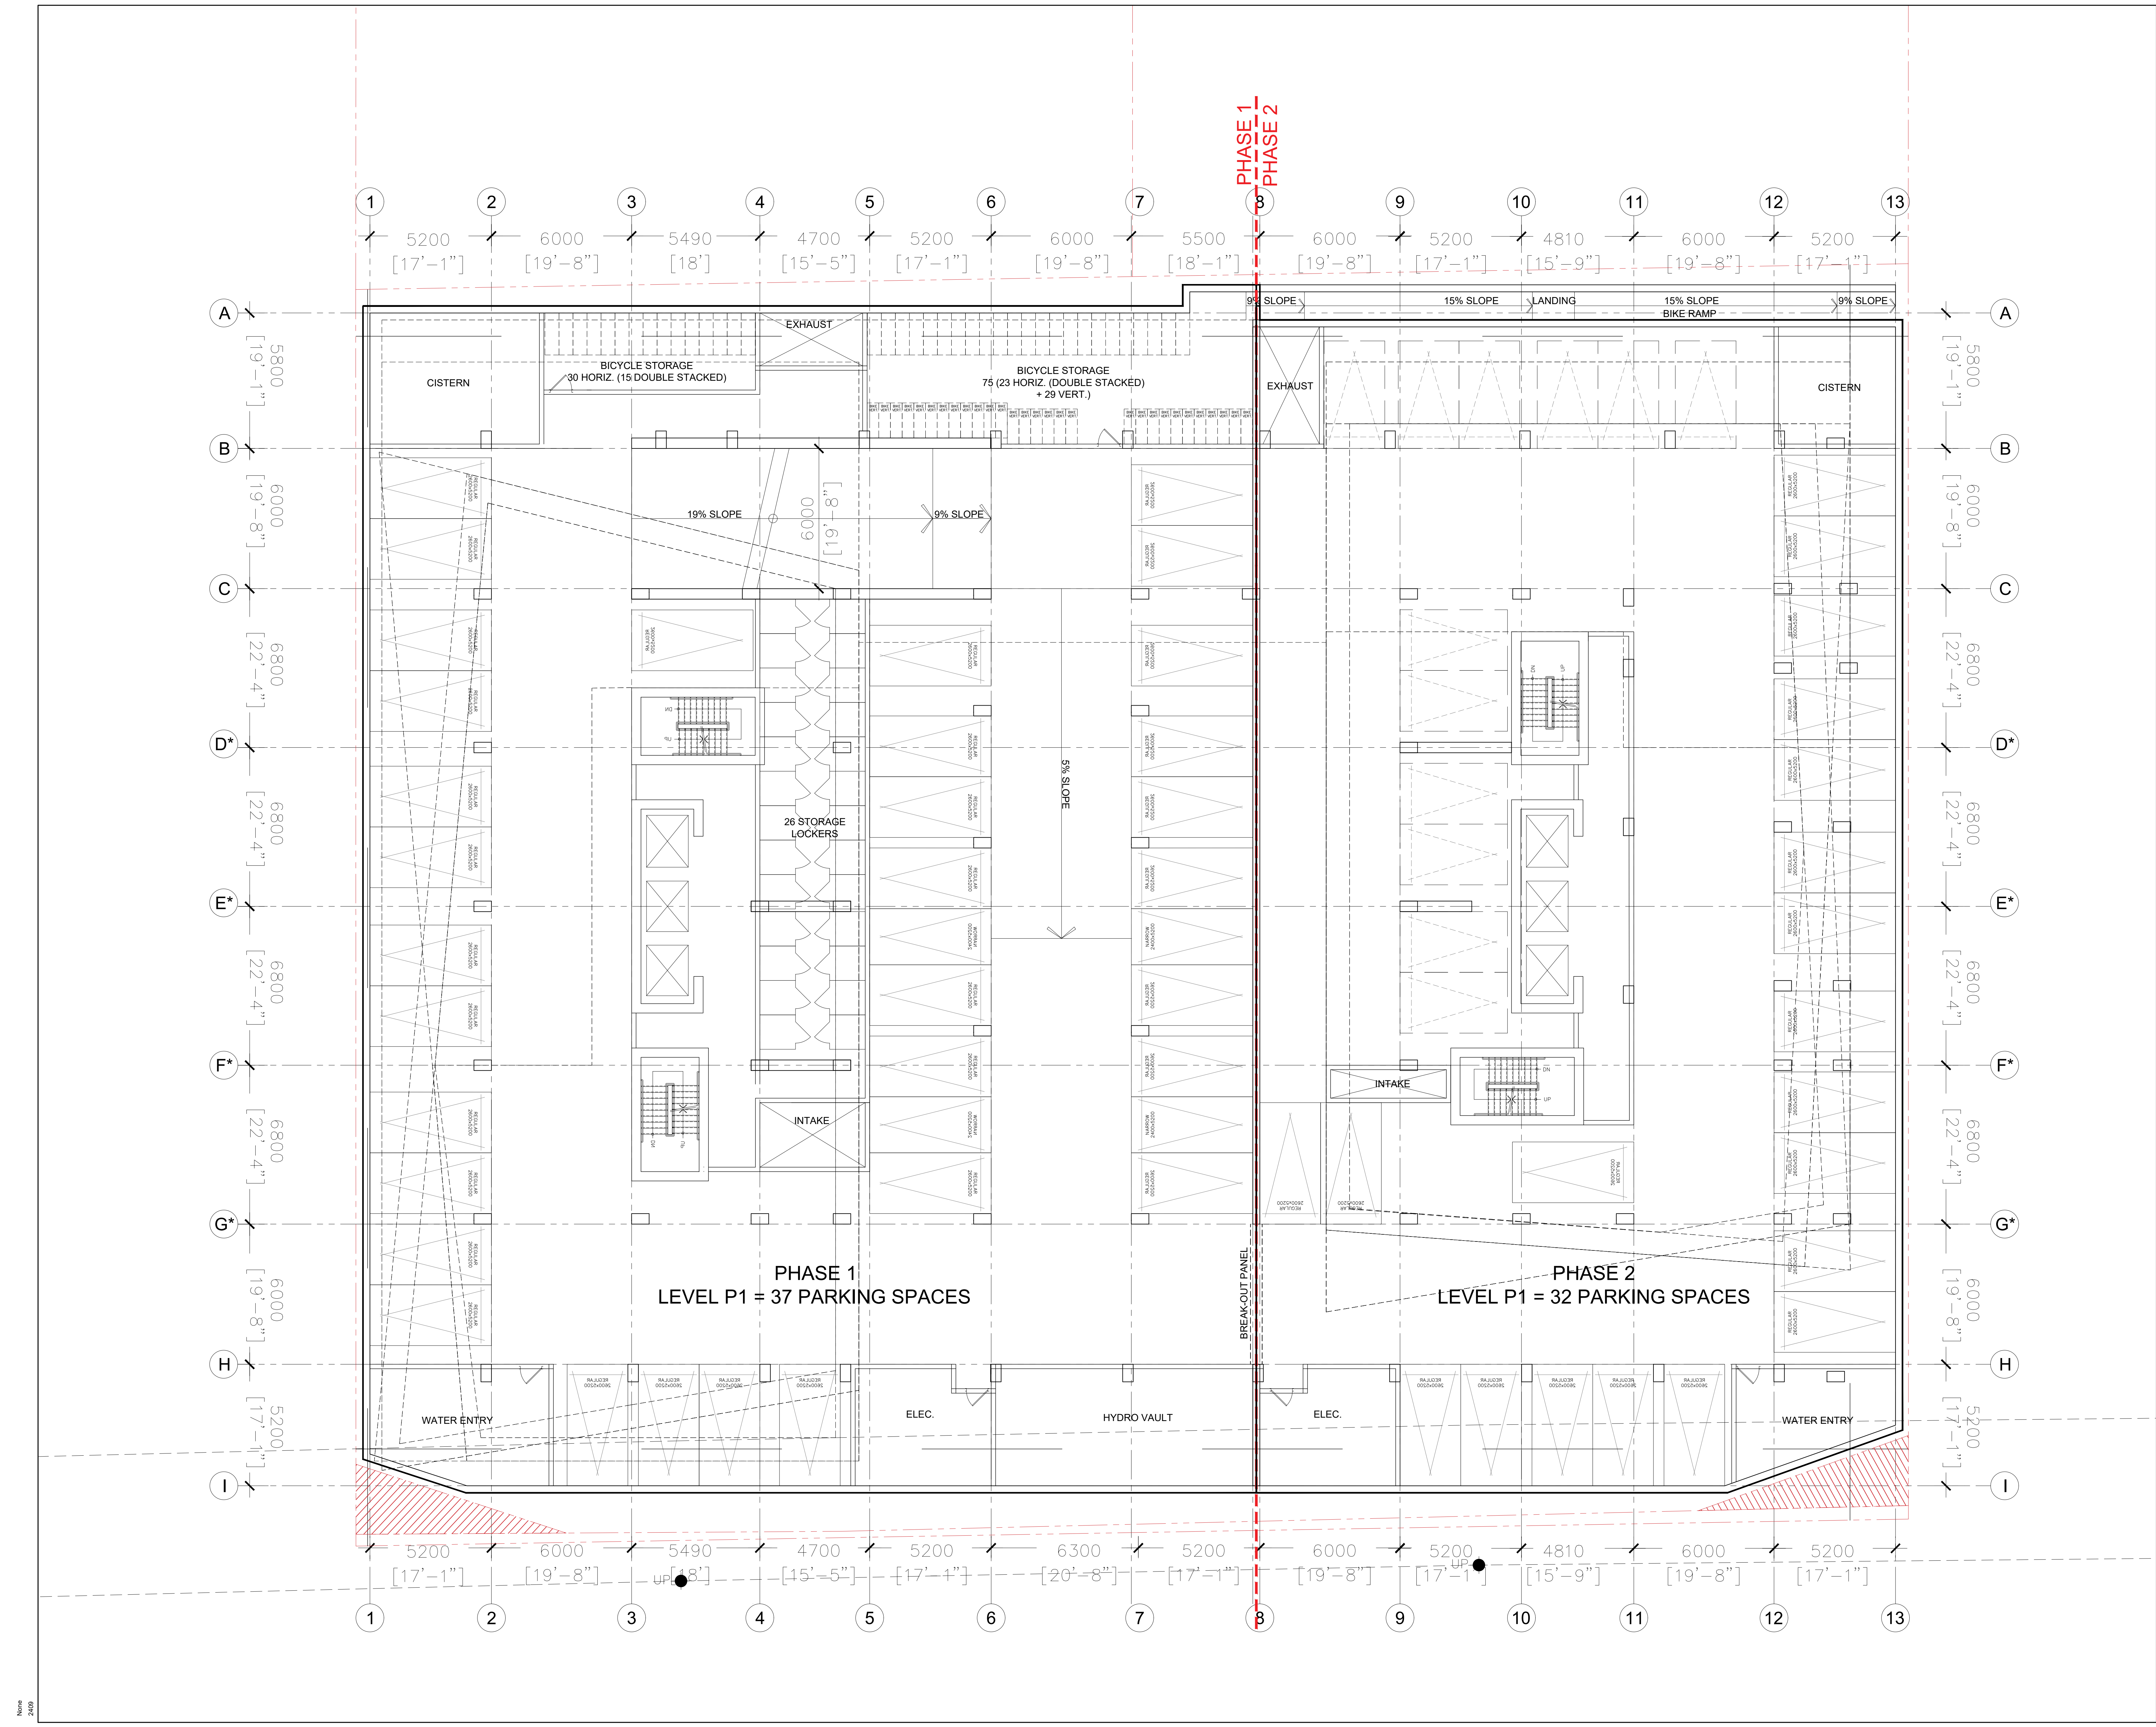

MACLAREN ST

GILMOUR ST

O'CONNOR ST

25-01-31	ISSUED FOR REZONING
date	revision

It is the responsibility of the appropriate contractor to check and verify all dimensions on site and report all errors and/or omissions to the architect.


All contractors must comply with all pertinent codes and by-laws.


Do not scale drawings.

This drawing may not be used for construction until signed.

Copyright reserved.

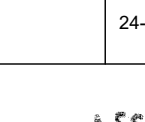

DRAWN BY:	DATE: 24-12-04	SCALE: 1:100
		PROJECT: 1938
		DRAWING NO.: A204
		REVISION NO.:

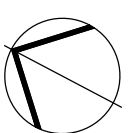

25-01-31	ISSUED FOR REZONING
date	revision

It is the responsibility of the appropriate contractor to check and verify all dimensions on site and report all errors and/or omissions to the architect.


All contractors must comply with all pertinent codes and by-laws.

Do not scale drawings.

This drawing may not be used for construction until signed.

Copyright reserved.

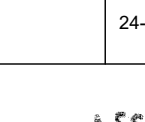

DRAWN BY:	DATE: 24-12-04	SCALE: 1:100
		PROJECT: 1938
		DRAWING NO.: A205
		REVISION NO.:



1	25-01-31	ISSUED FOR REZONING
no.	date	revision

It is the responsibility of the appropriate contractor to check and verify all dimensions on site and report all errors and/or omissions to the architect.

All contractors must comply with all pertinent codes and by-laws.

Do not scale drawings.

This drawing may not be used for construction until signed.

Copyright reserved.

uns
UNSTUDIO

Hobin Architecture
Incorporated
63 Pamela Street
Ottawa, Ontario
Canada K1S 3K7
T: 613 238 7200
F: 613 235 2005
E: mail@hobinarc.com
hobinarc.com



PROJECT/LOCATION:
267 O'CONNOR
OTTAWA, ON.

DRAWING TITLE:
LEVEL 4 PLAN


DRAWN BY: DATE: SCALE:
PB 24-12-24 1/100


PROJECT:
1938

DRAWING NO.:
A206

REVISION NO.:

REVISION NO.:

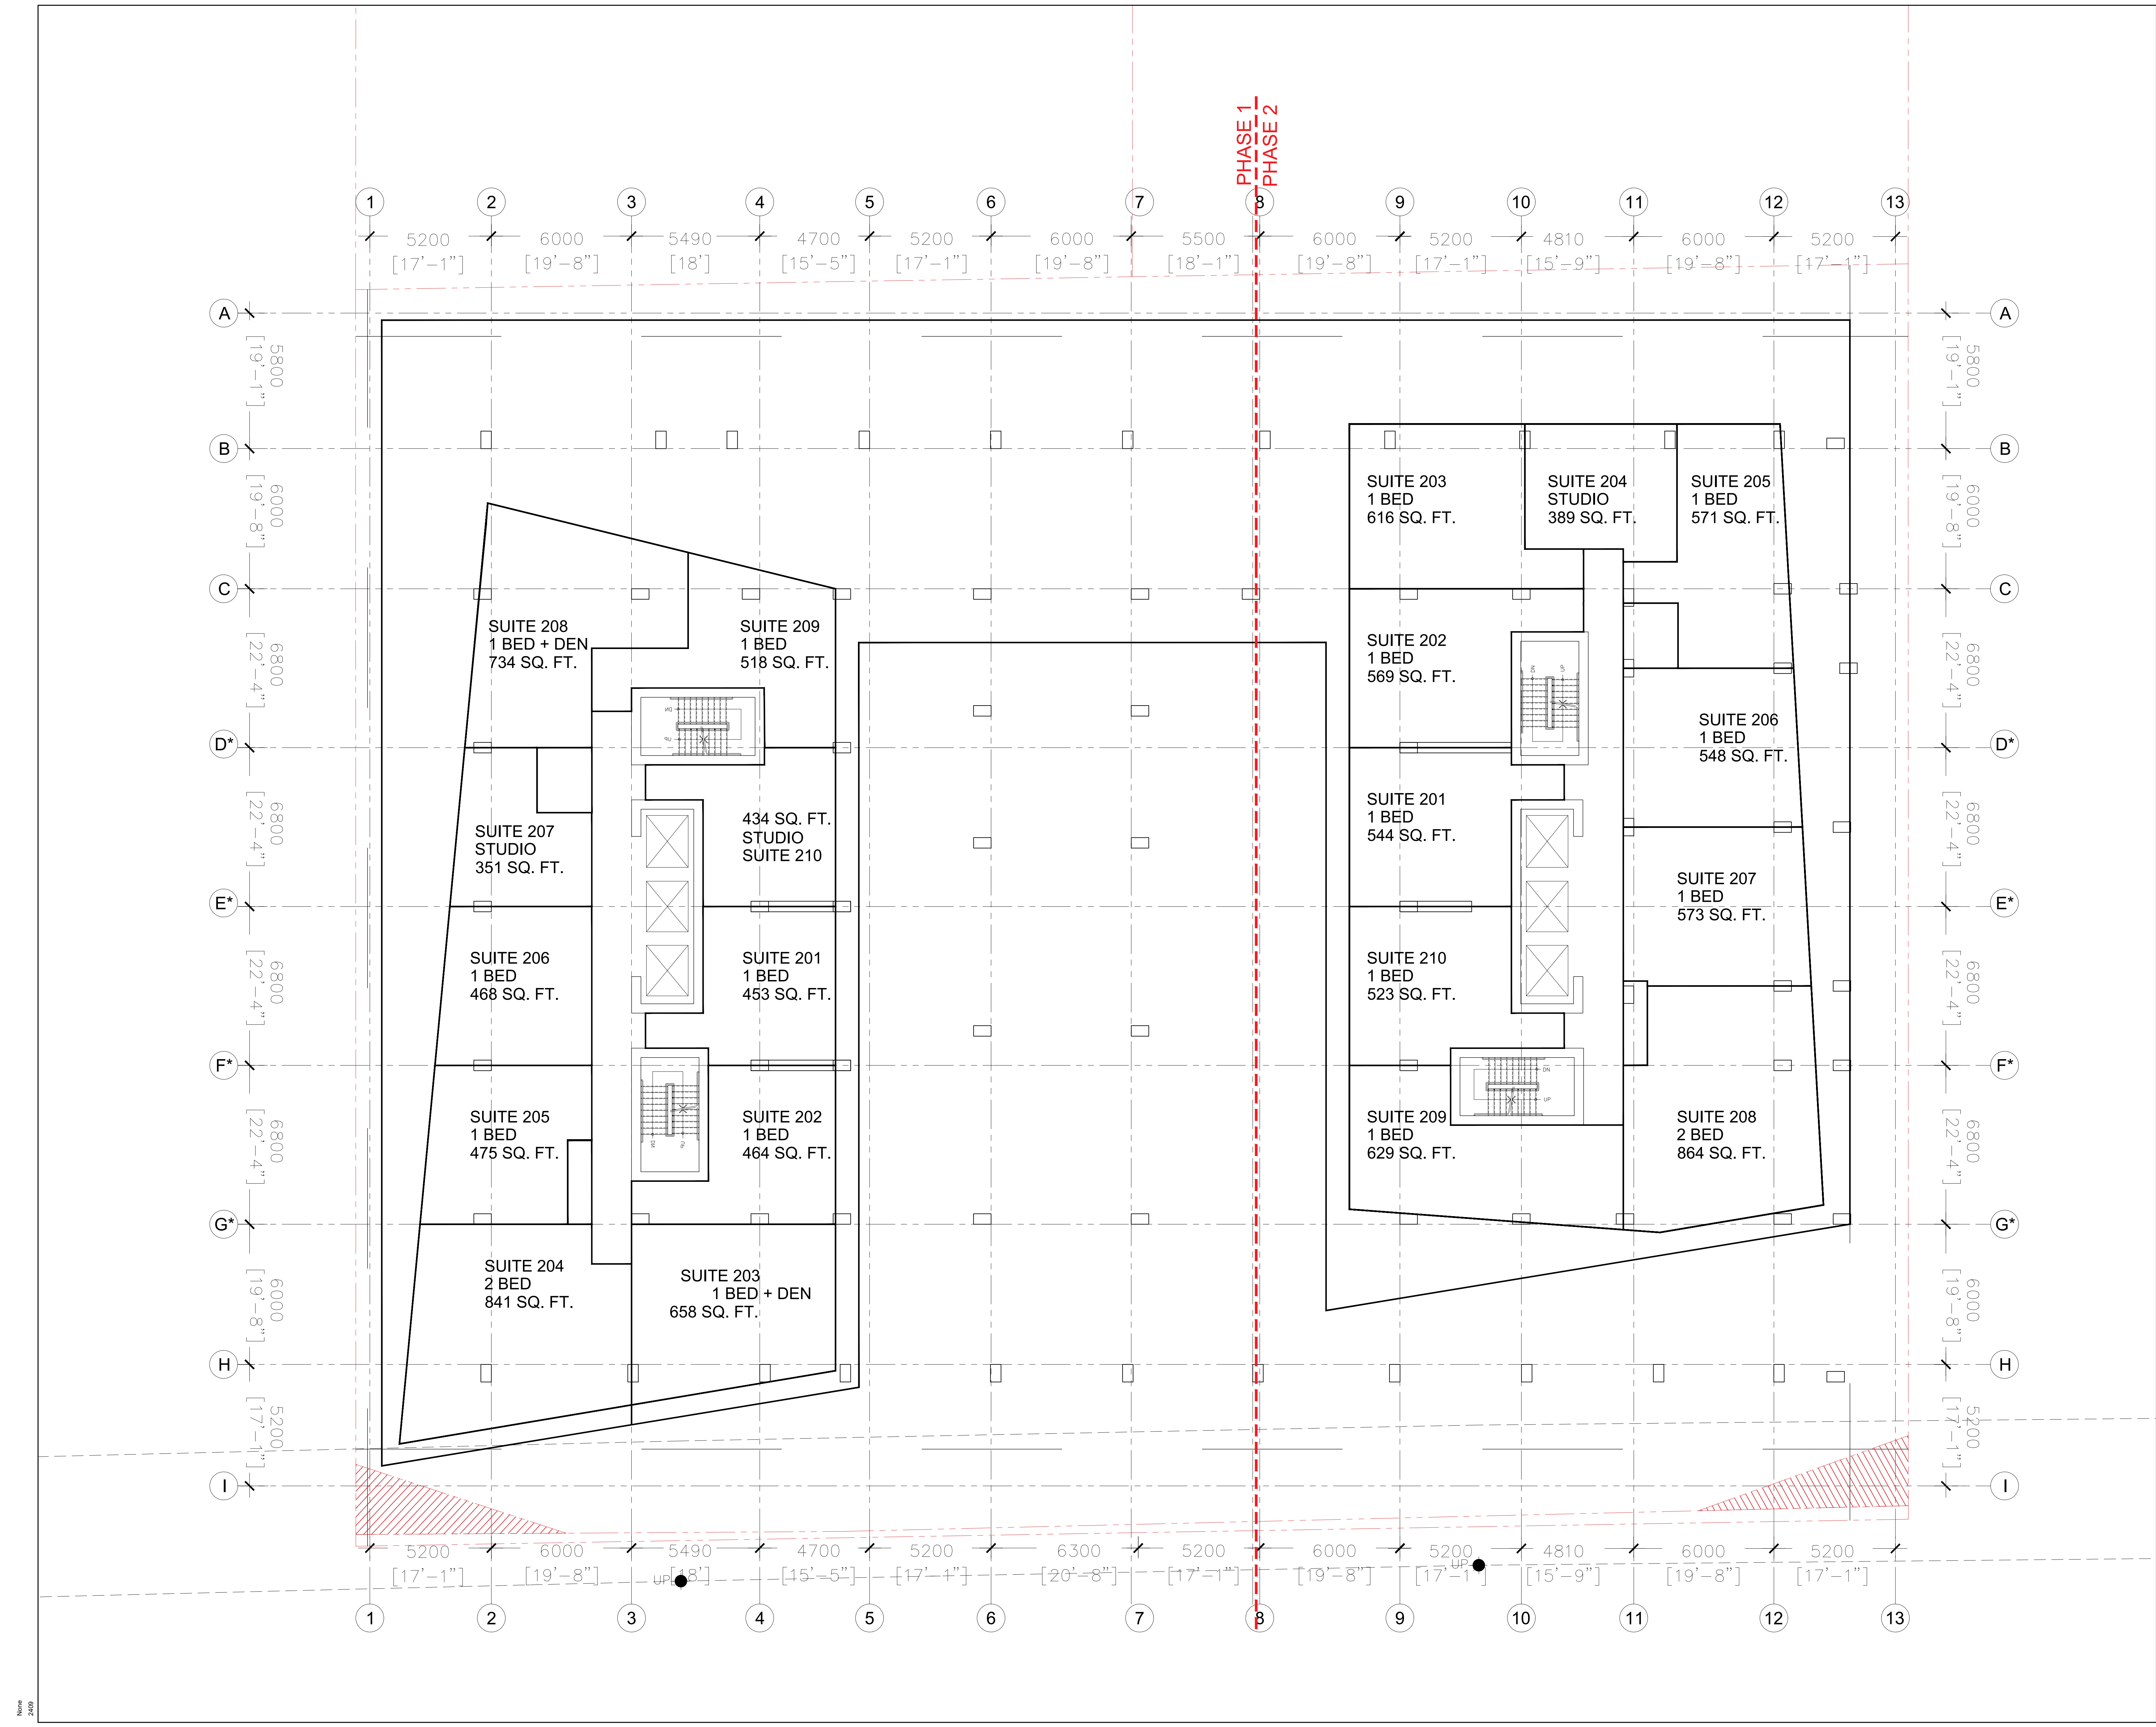

 

25-01-31	ISSUED FOR REZONING
date	revision

is the responsibility of the appropriate contractor to check and verify all dimensions on site and report all errors and/or omissions to the architect.

Contractors must comply with all pertinent codes and by-laws.

→ not scale drawings.

This drawing may not be used for construction until signed.

copyright reserved.

UNS
UNSTUDIO

**Hobin Architecture
incorporated**
63 Parnilla Street
Ottawa, Ontario
Canada K1S 3K7
T: 613-238-7200
F: 613-235-2005
E: mail@hobinarc.com
hobinarc.com



HOBIN
ARCHITECTURE

PROJECT/LOCATION:

267 O'CONNOR
OTTAWA, ON.

DRAWING TITLE:
LEVELS 5-8 PLAN

DRAWN BY:	DATE:	SCALE:
	24-12-04	1:100



		PROJECT:
--	--	----------


1938

ONTARIO
ARCHITECTS
HARRY J. MOBIN
LICENCE
3049

DRAWING NO.:
A207

REVISION NO.:

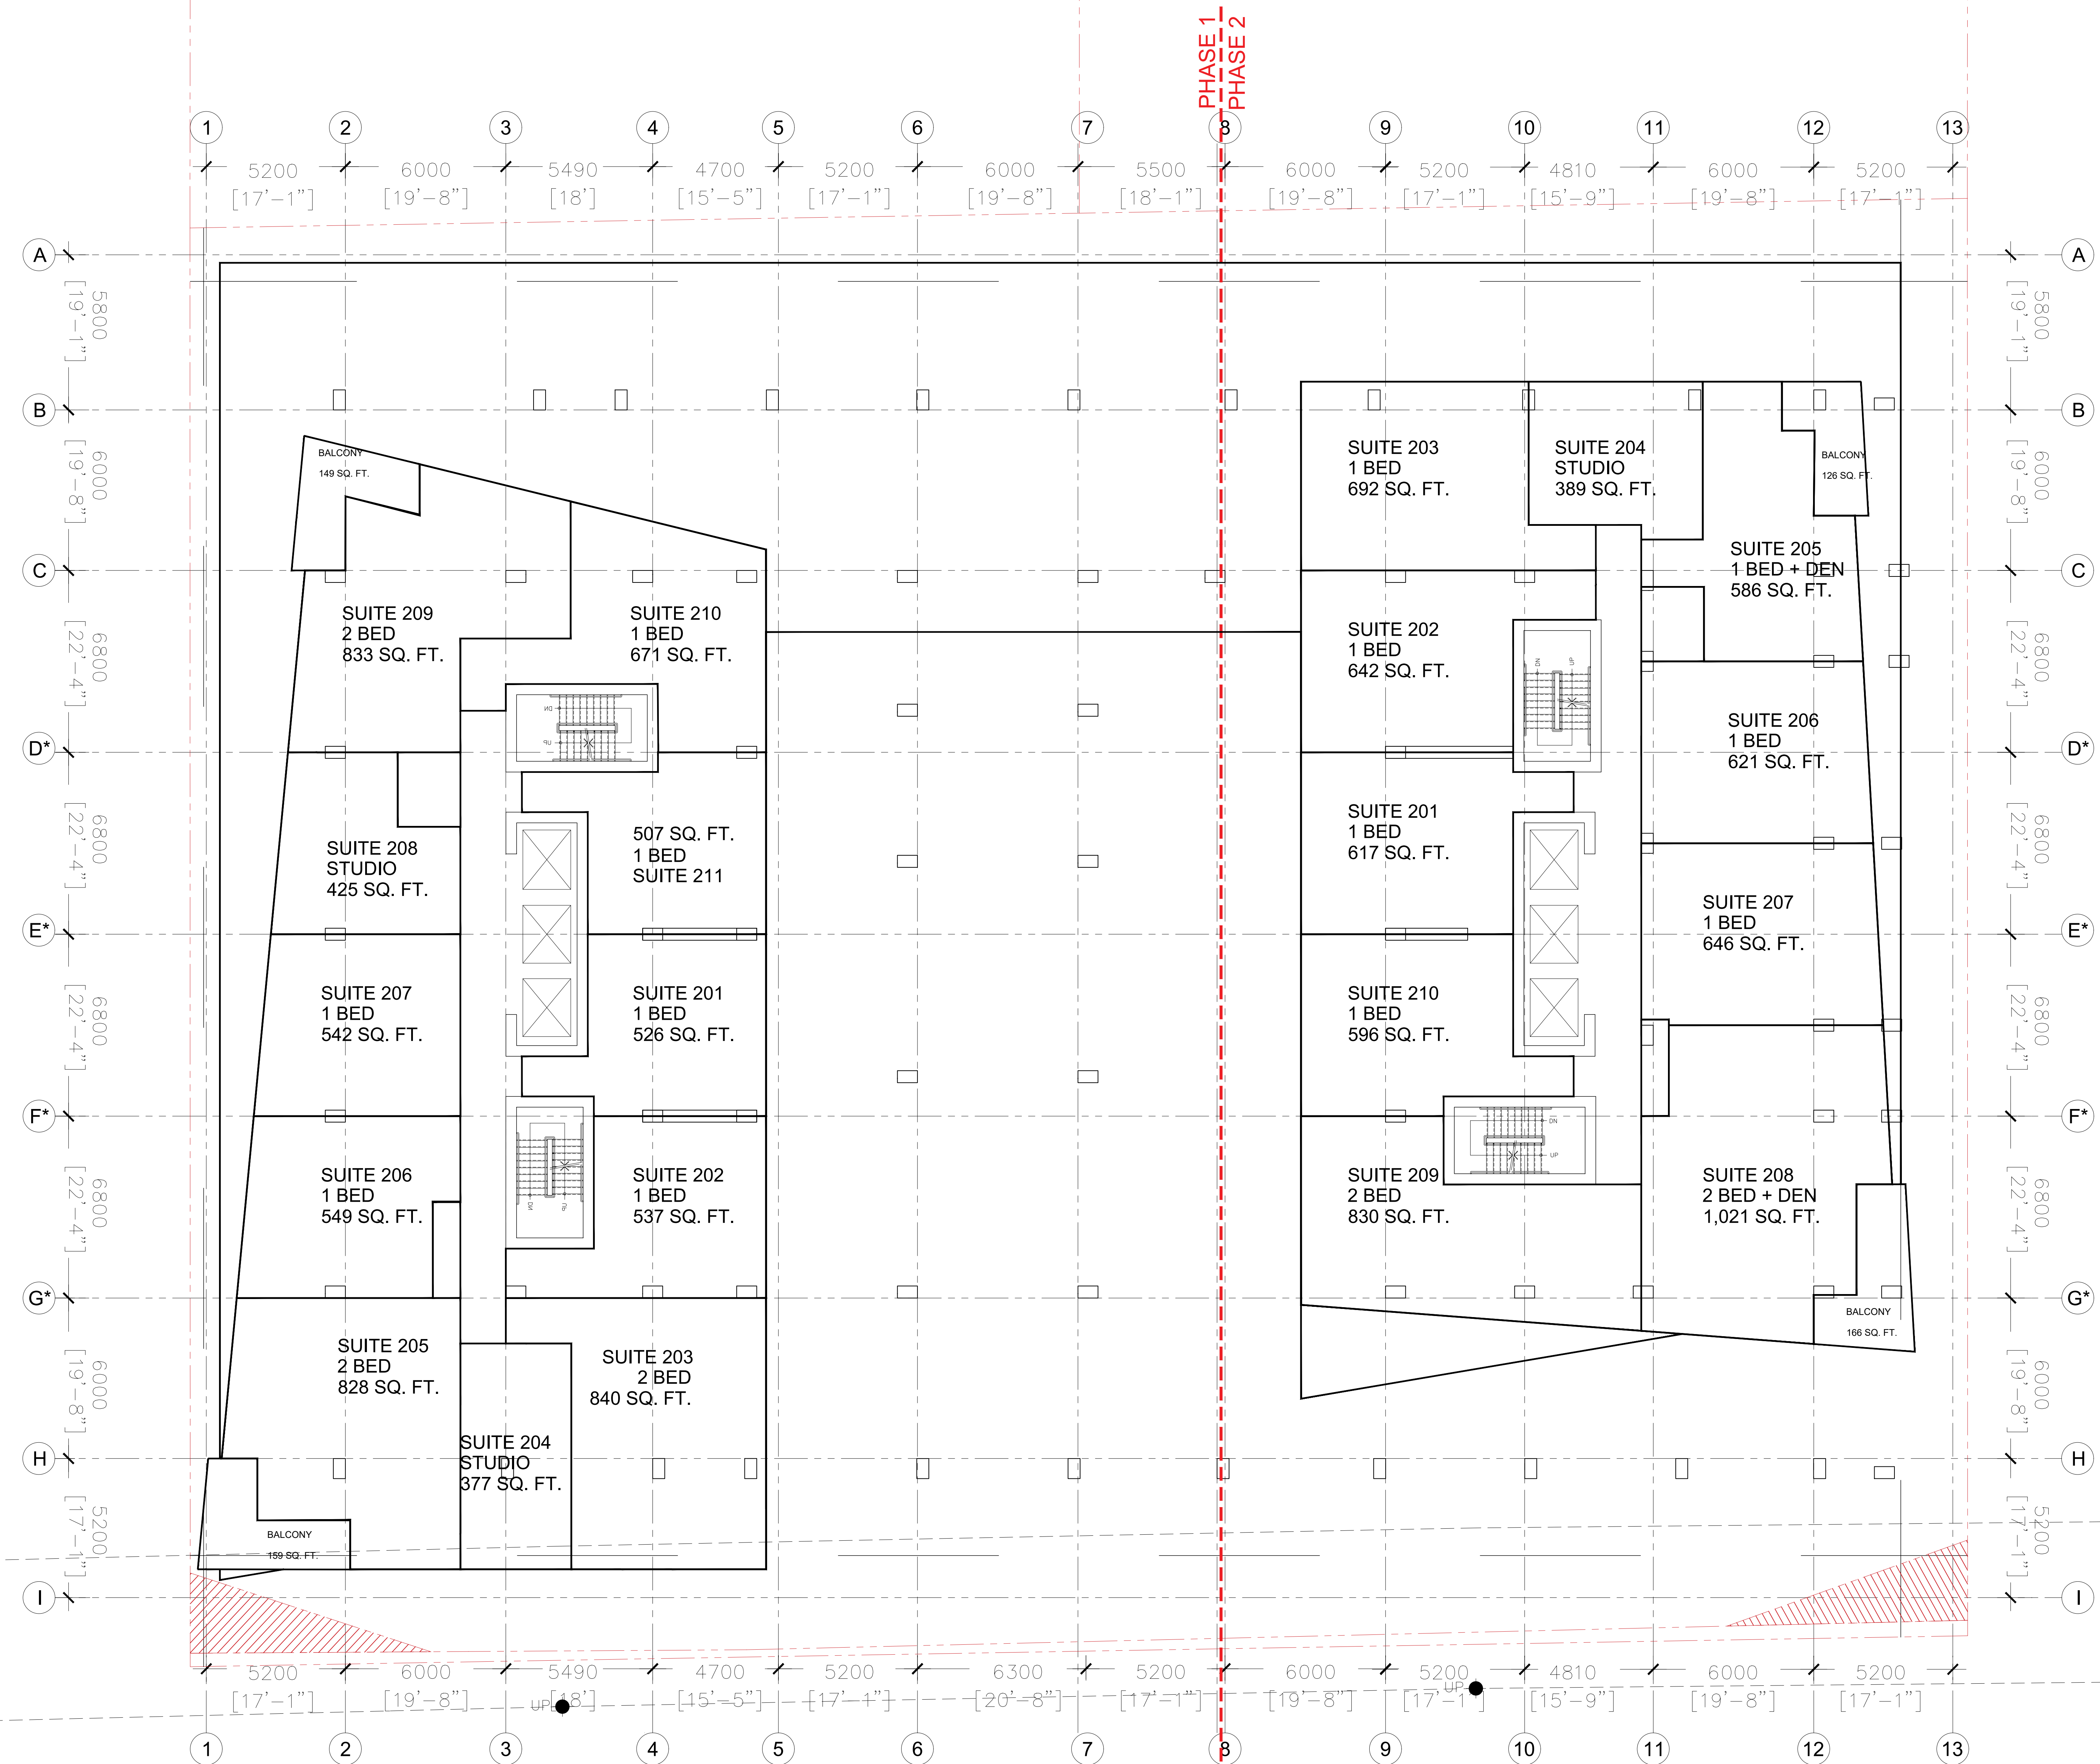 

 

25-01-31	ISSUED FOR REZONING
date	revision

It is the responsibility of the appropriate contractor to check and verify all dimensions on site and report all errors and/or omissions to the architect.

All contractors must comply with all pertinent codes and by-laws.

Do not scale drawings.

This drawing may not be used for construction until signed.

Copyright reserved.



**Hobin Architecture
incorporated**

63 Parnilla Street
Ottawa, Ontario
Canada K1S 3K7

T: 613-238-7200
F: 613-235-2005
E: mail@hobinarc.com


hobinarc.com




HOBIN
ARCHITECTURE

PROJECT/LOCATION:
267 O'CONNOR
OTTAWA, ON.

DRAWING TITLE:
LEVEL 9 PLAN

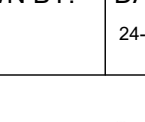DRAWN BY:	DATE: 24-12-04	SCALE: 1:100
		PROJECT: 1938 DRAWING NO.: A208 REVISION NO.:



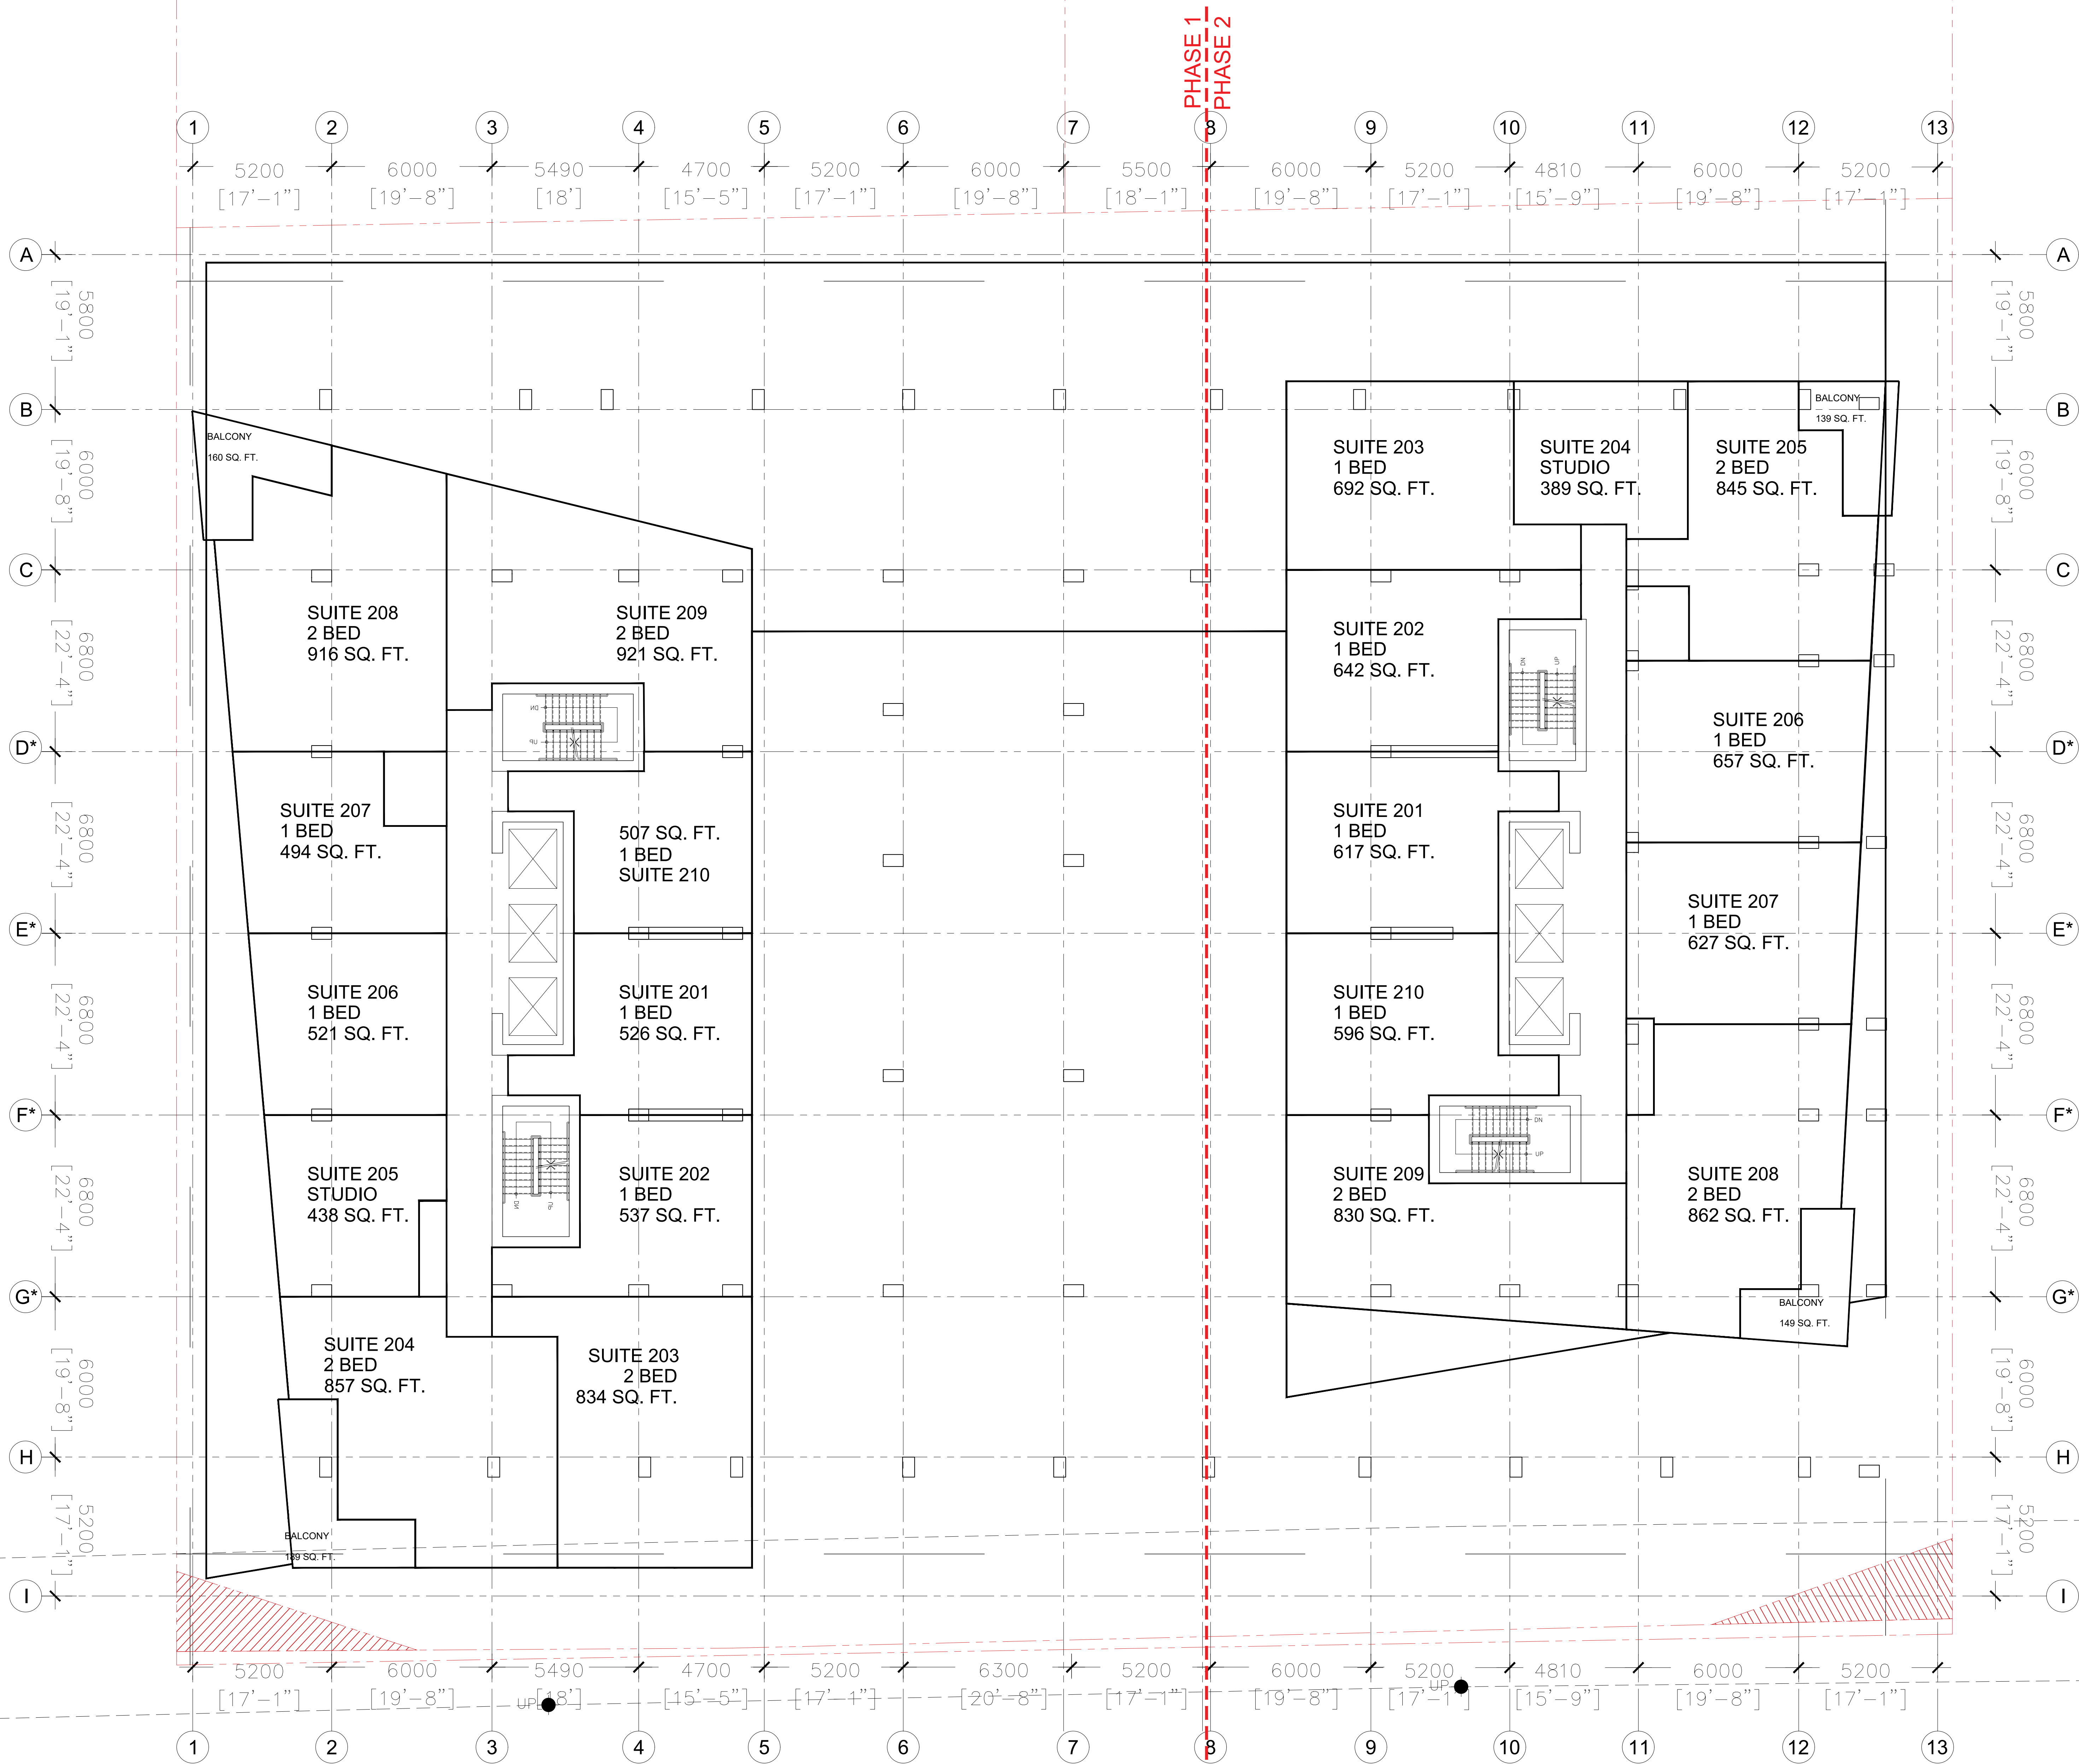

25-01-31	ISSUED FOR REZONING
o. date	revision

is the responsibility of the appropriate contractor to check and verify all dimensions on site and report all errors and/or omissions to the architect.

Contractors must comply with all pertinent codes and by-laws.

→ not scale drawings.

This drawing may not be used for construction until signed.

copyright reserved.

UNS
UNSTUDIO

**Hobin Architecture
incorporated**

63 Parnilla Street
Ottawa, Ontario
Canada K1S 3K7

T: 613-238-7200
F: 613-235-2005
E: email@hobinarc.com

hobinarc.com



HOBIN
ARCHITECTURE

PROJECT/LOCATION:

67 O'CONNOR
OTTAWA, ON.

DRAWING TITLE:
LEVELS 10-25 PLAN

DRAWN BY:	DATE:	SCALE:
	24-12-04	1:100

		PROJECT:
--	--	----------


1938	1939	1940	2346</
------	------	--------

ONTARIO ARCHITECTS
HARRY J. MOBIN
LICENCE
3049

DRAWING NO.:
A209

209

VISION NO.:

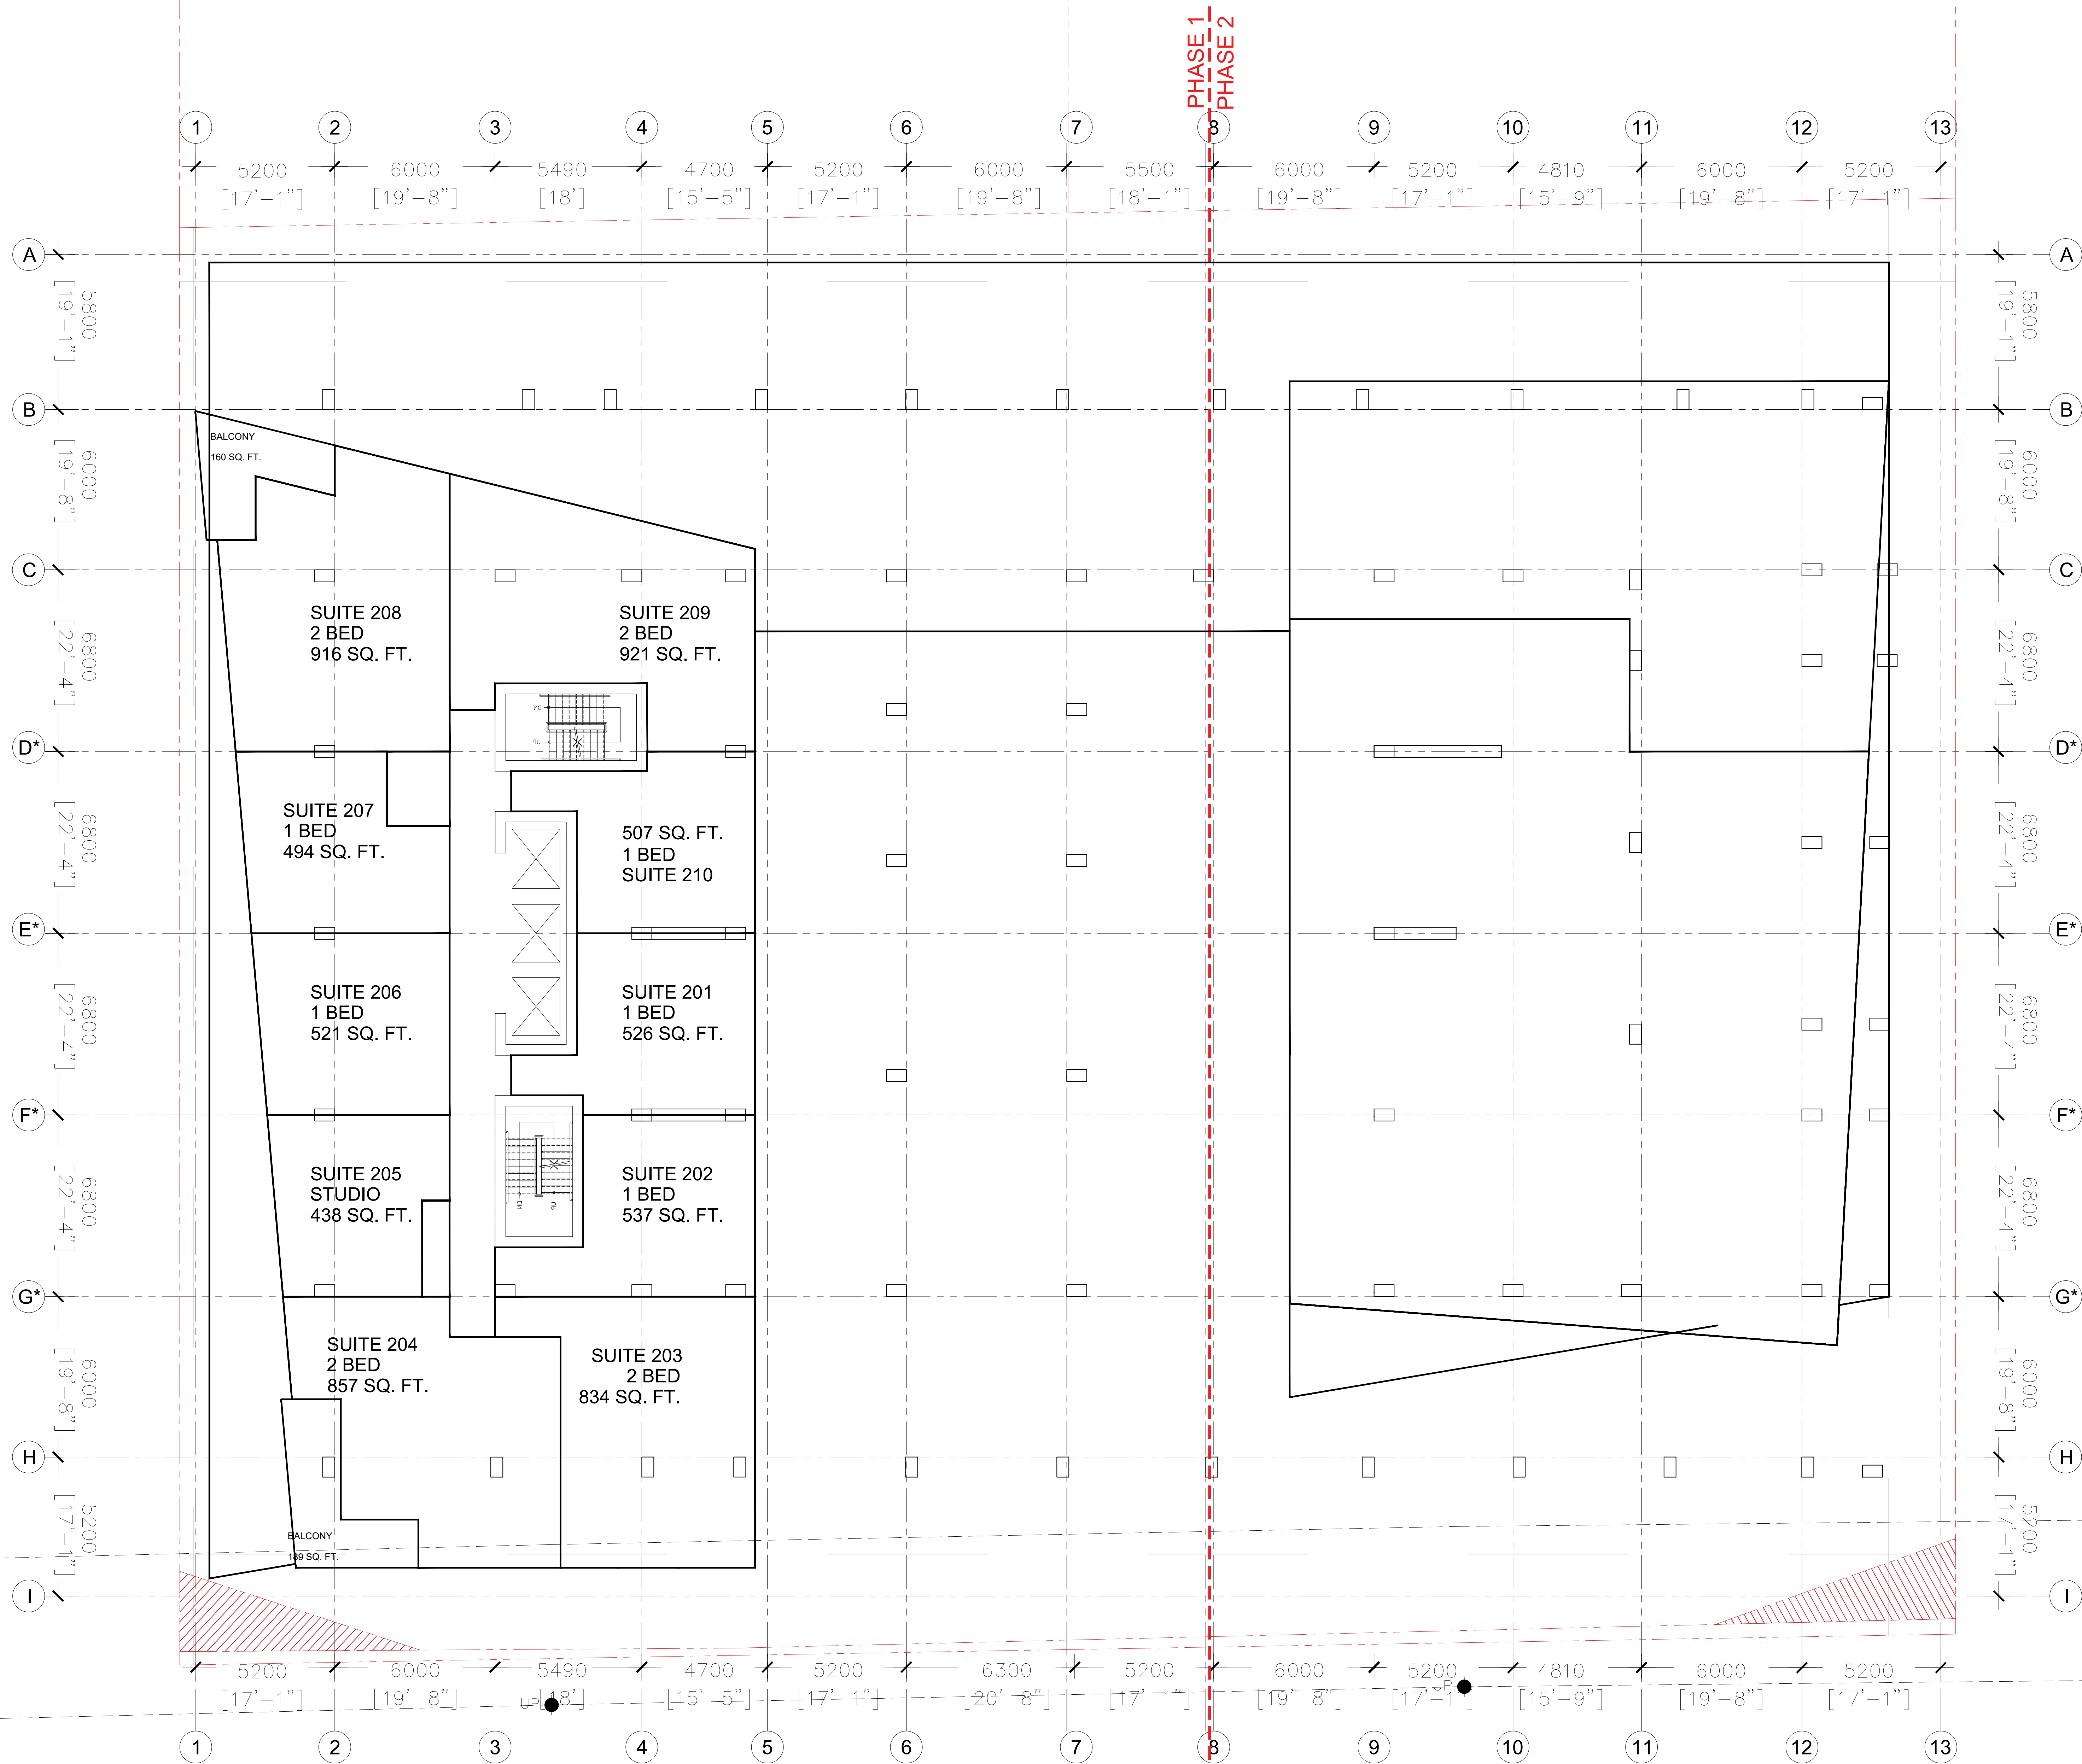

25-01-31	ISSUED FOR REZONING
o. date	revision

is the responsibility of the appropriate contractor to check and verify all dimensions on site and report all errors and/or omissions to the architect.

Contractors must comply with all pertinent codes and by-laws.

→ not scale drawings.

This drawing may not be used for construction until signed.

copyright reserved.

UNS
UNSTUDIO

**Hobin Architecture
incorporated**
63 Parnilla Street
Ottawa, Ontario
Canada K1S 3K7
T: 613-238-7200
F: 613-235-2005
E: mail@hobinarc.com
hobinarc.com



HOBIN
ARCHITECTURE

PROJECT/LOCATION:

67 O'CONNOR
OTTAWA, ON.

DRAWING TITLE:
LEVEL 27 PLAN

DRAWN BY:	DATE:	SCALE:
	24-12-04	1:100

		PROJECT:
--	--	----------

1938	1939	1940	2346</
------	------	--------

ONTARIO
 ARCHITECTS
 HARRY J. MOBIN
 LICENCE
 3049

DRAWING NO.:
A211

A211

REVISION NO.:

25-01-31	ISSUED FOR REZONING
date	revision

is the responsibility of the appropriate contractor to check and verify all dimensions on site and report all errors and/or omissions to the architect.


contractors must comply with all
tinent codes and by-laws.

This drawing may not be used for
instruction until signed.

Copyright reserved.

UNS
UNSTUDIO

Robin Architecture Incorporated
83 Pamilla Street
Ottawa, Ontario
Canada K1S 3K7
Tel: 613-238-7200
Fax: 613-235-2005
Email: mail@robinarc.com
robinarc.com

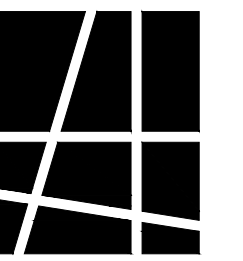

OBIN
ARCHITECTURE

PROJECT/LOCATION:

7 O'CONNOR
OTTAWA, ON.

L 28 PLAN

AWN BY:	DATE: 24-12-04
---------	-------------------

E:

PROJECT:

38

DRAWING NO.:

A212

REVISION NO.:

