


267 O'Connor Street

Elevation and Materiality_WEST



Scale 1/300
February 6, 2025

Elevation_NORTH

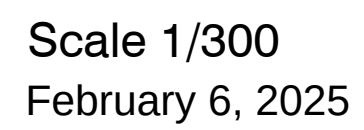

267 O'Connor Street


Elevation_EAST



Scale 1/300
February 6, 2025

267 O'Connor Street

Elevation_SOUTH

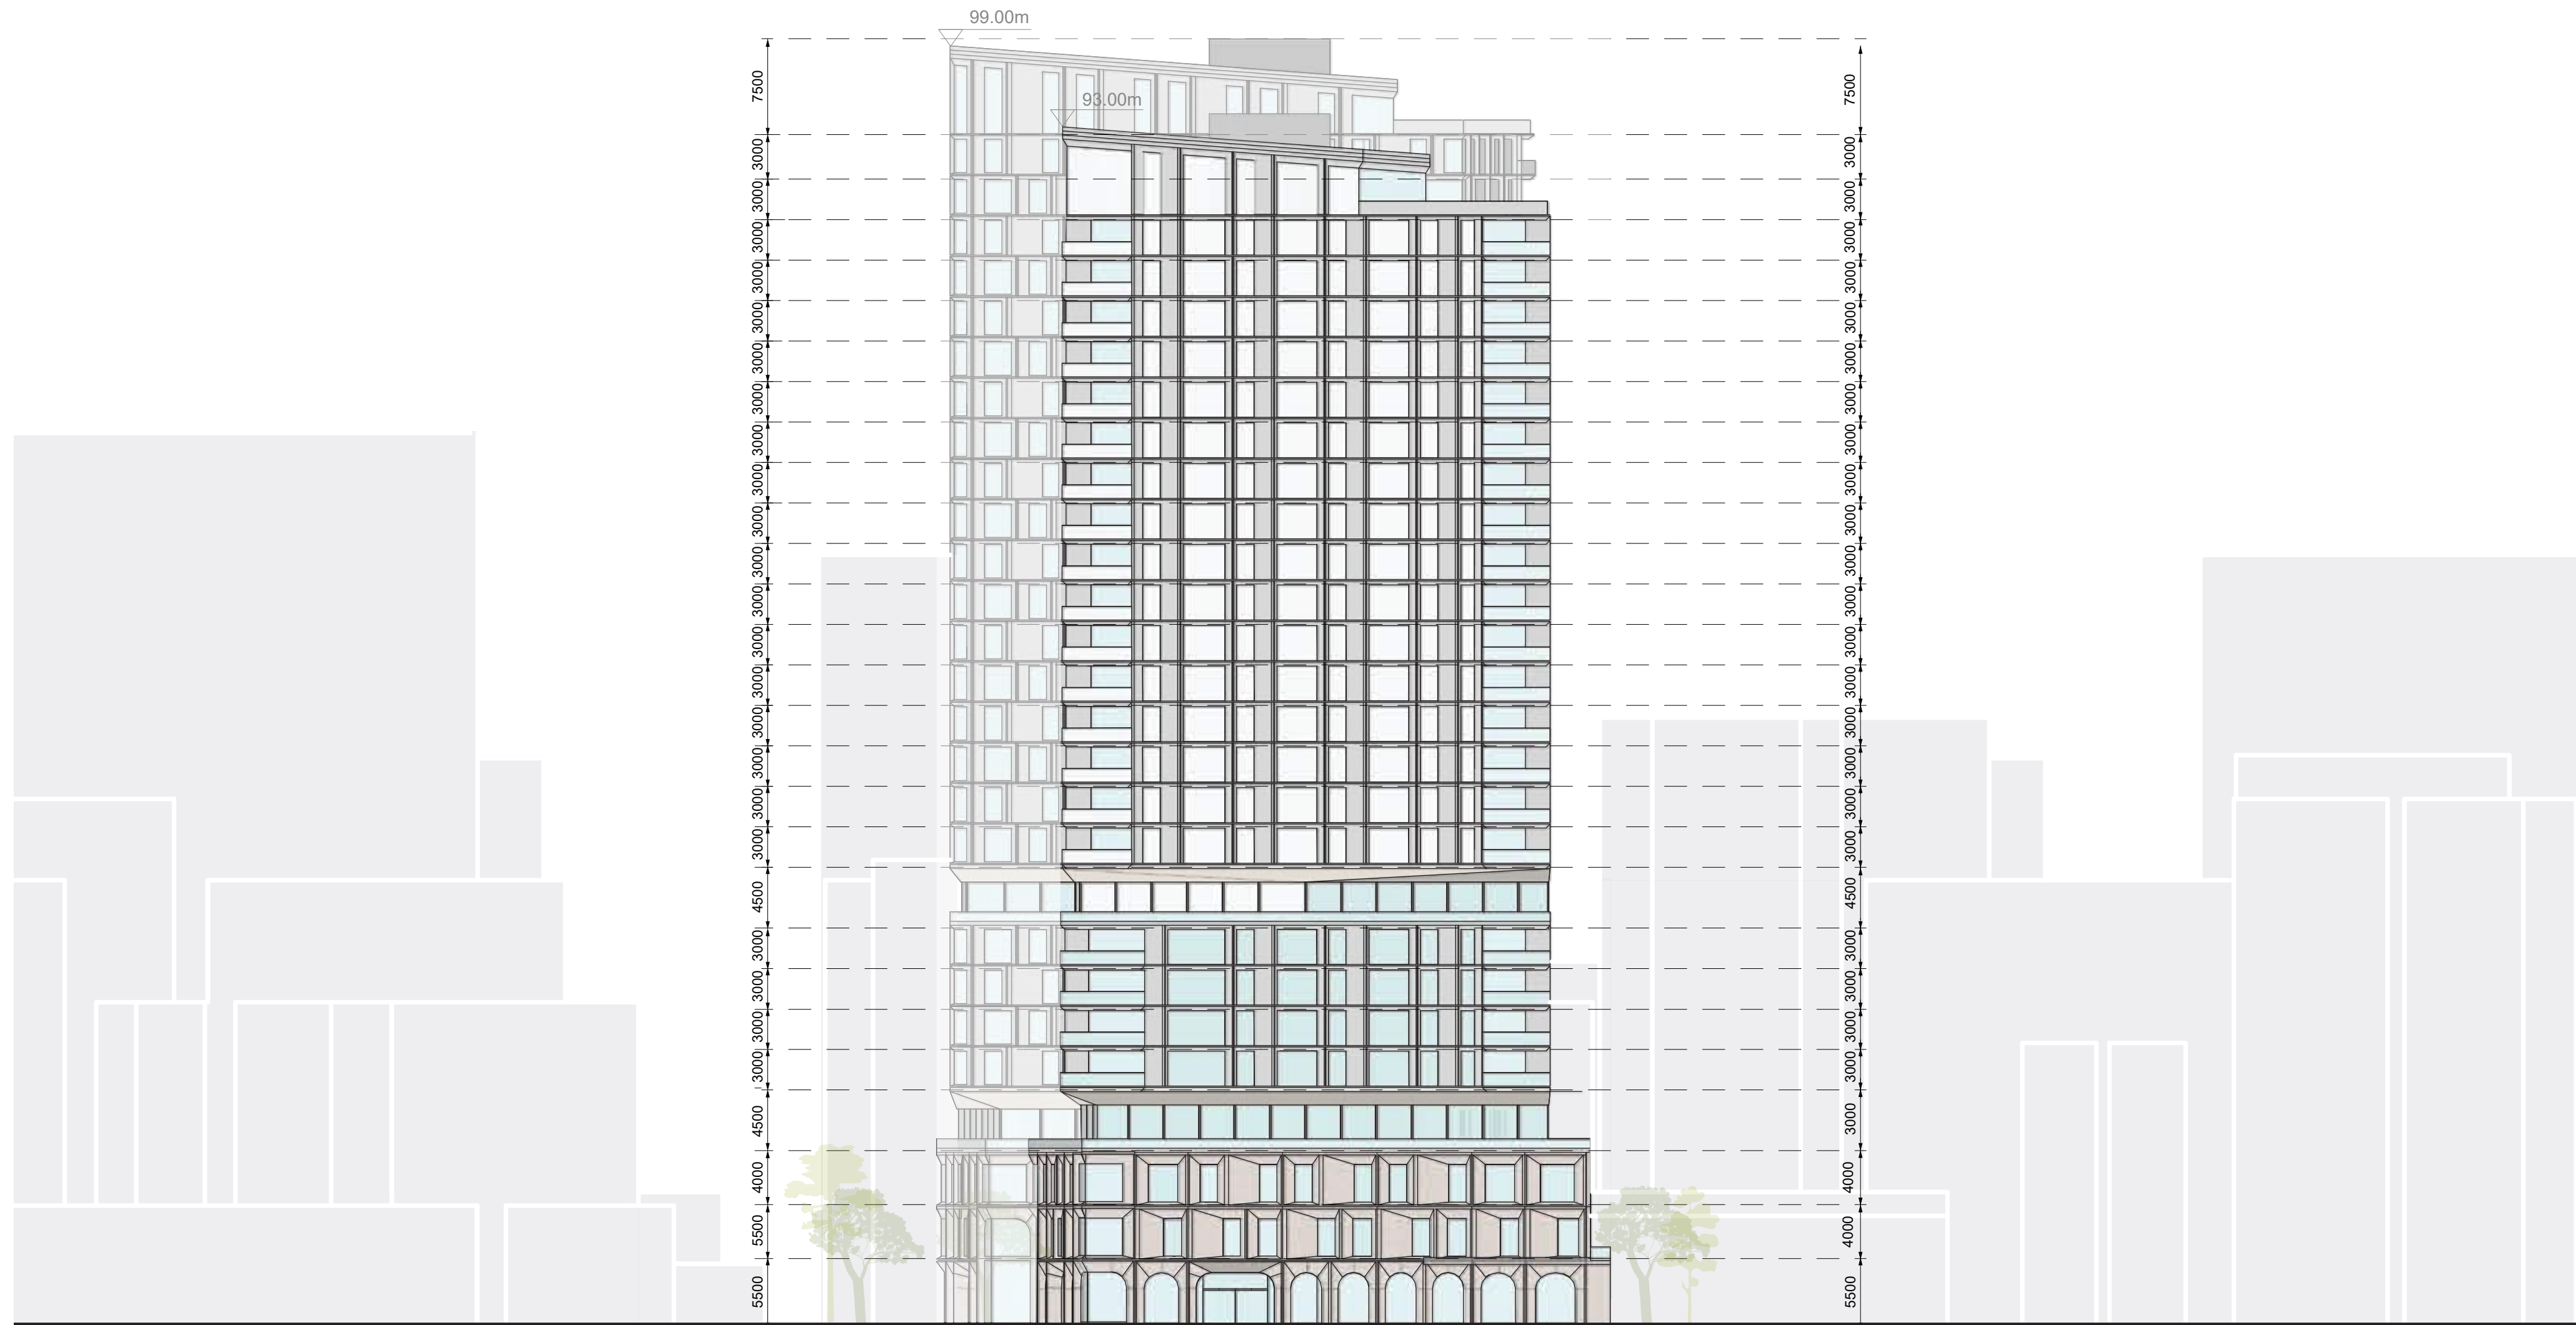

Scale 1/300
February 6, 2025