

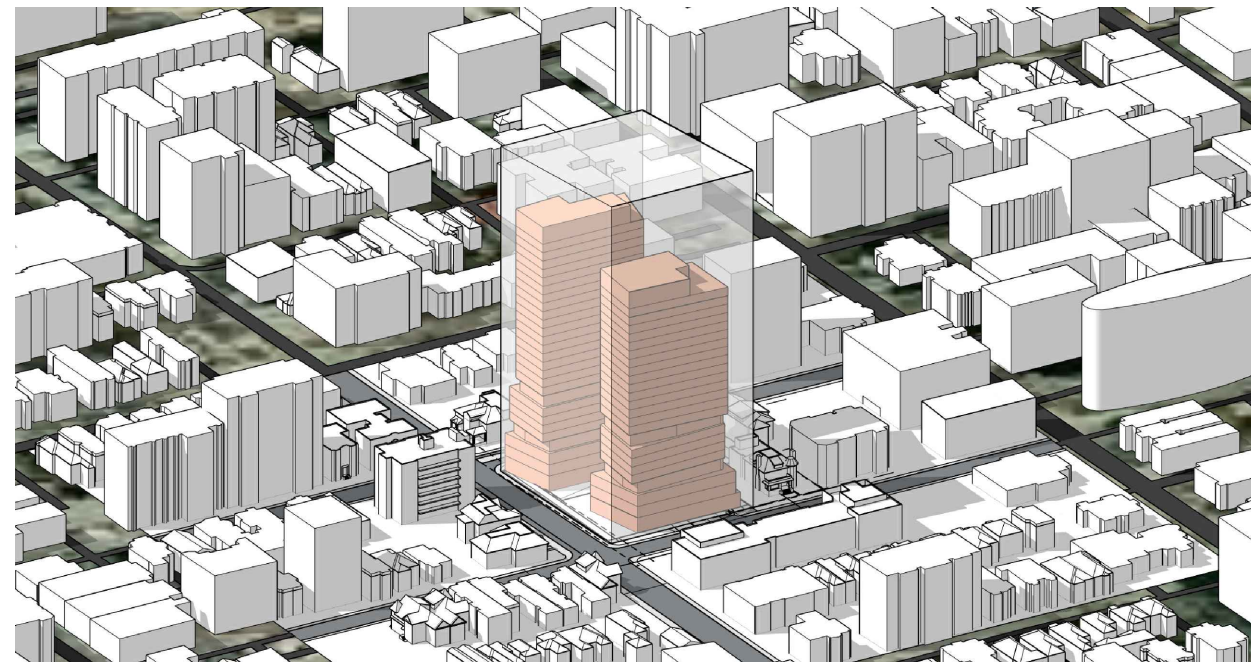
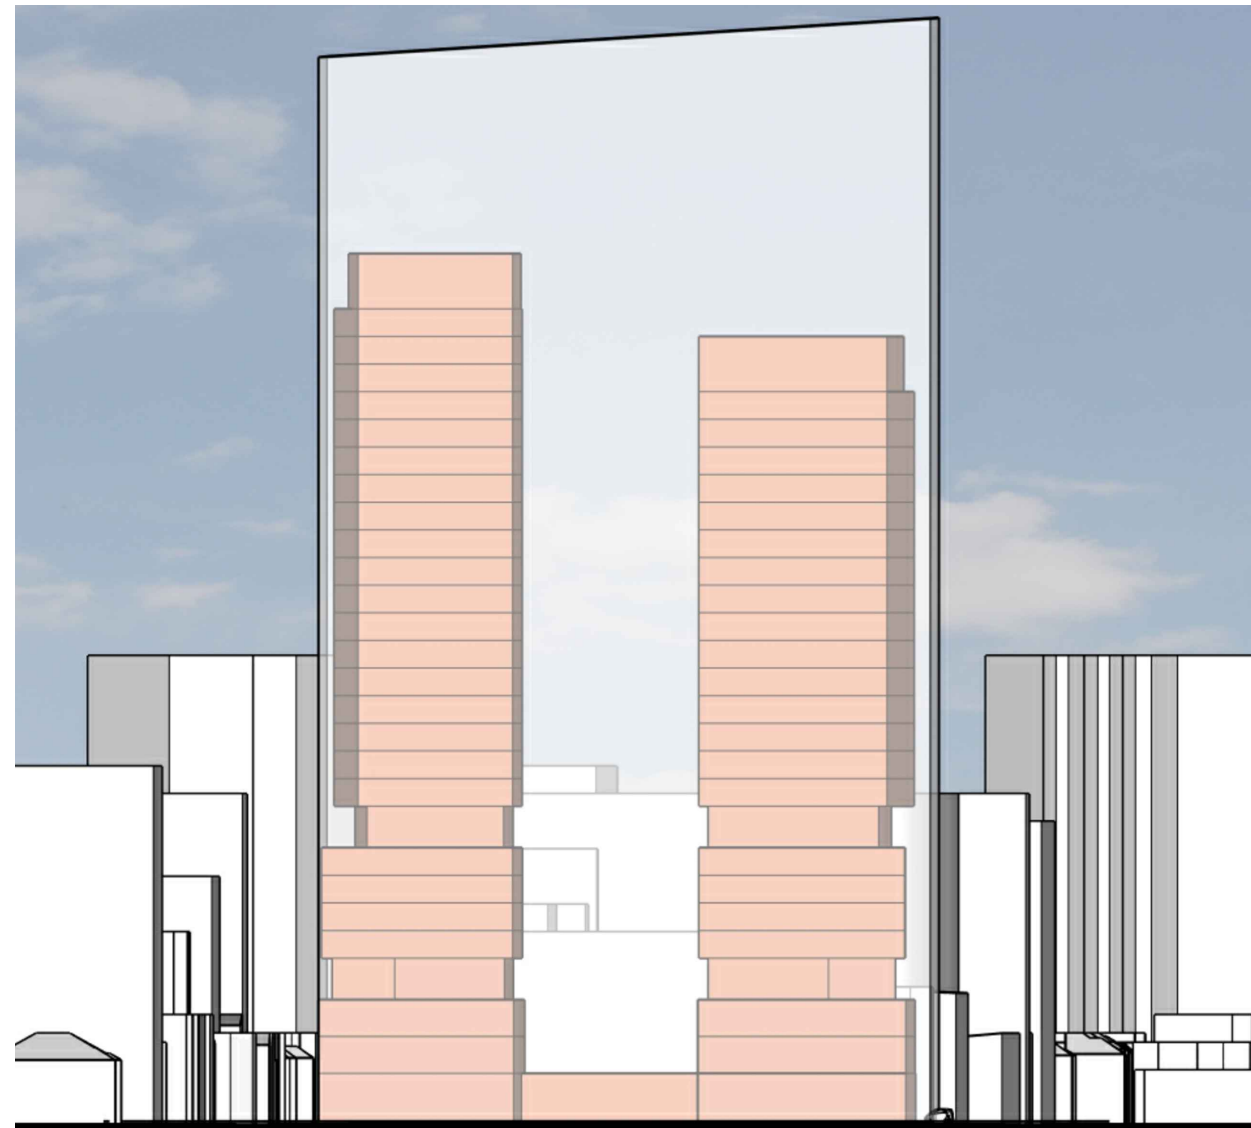
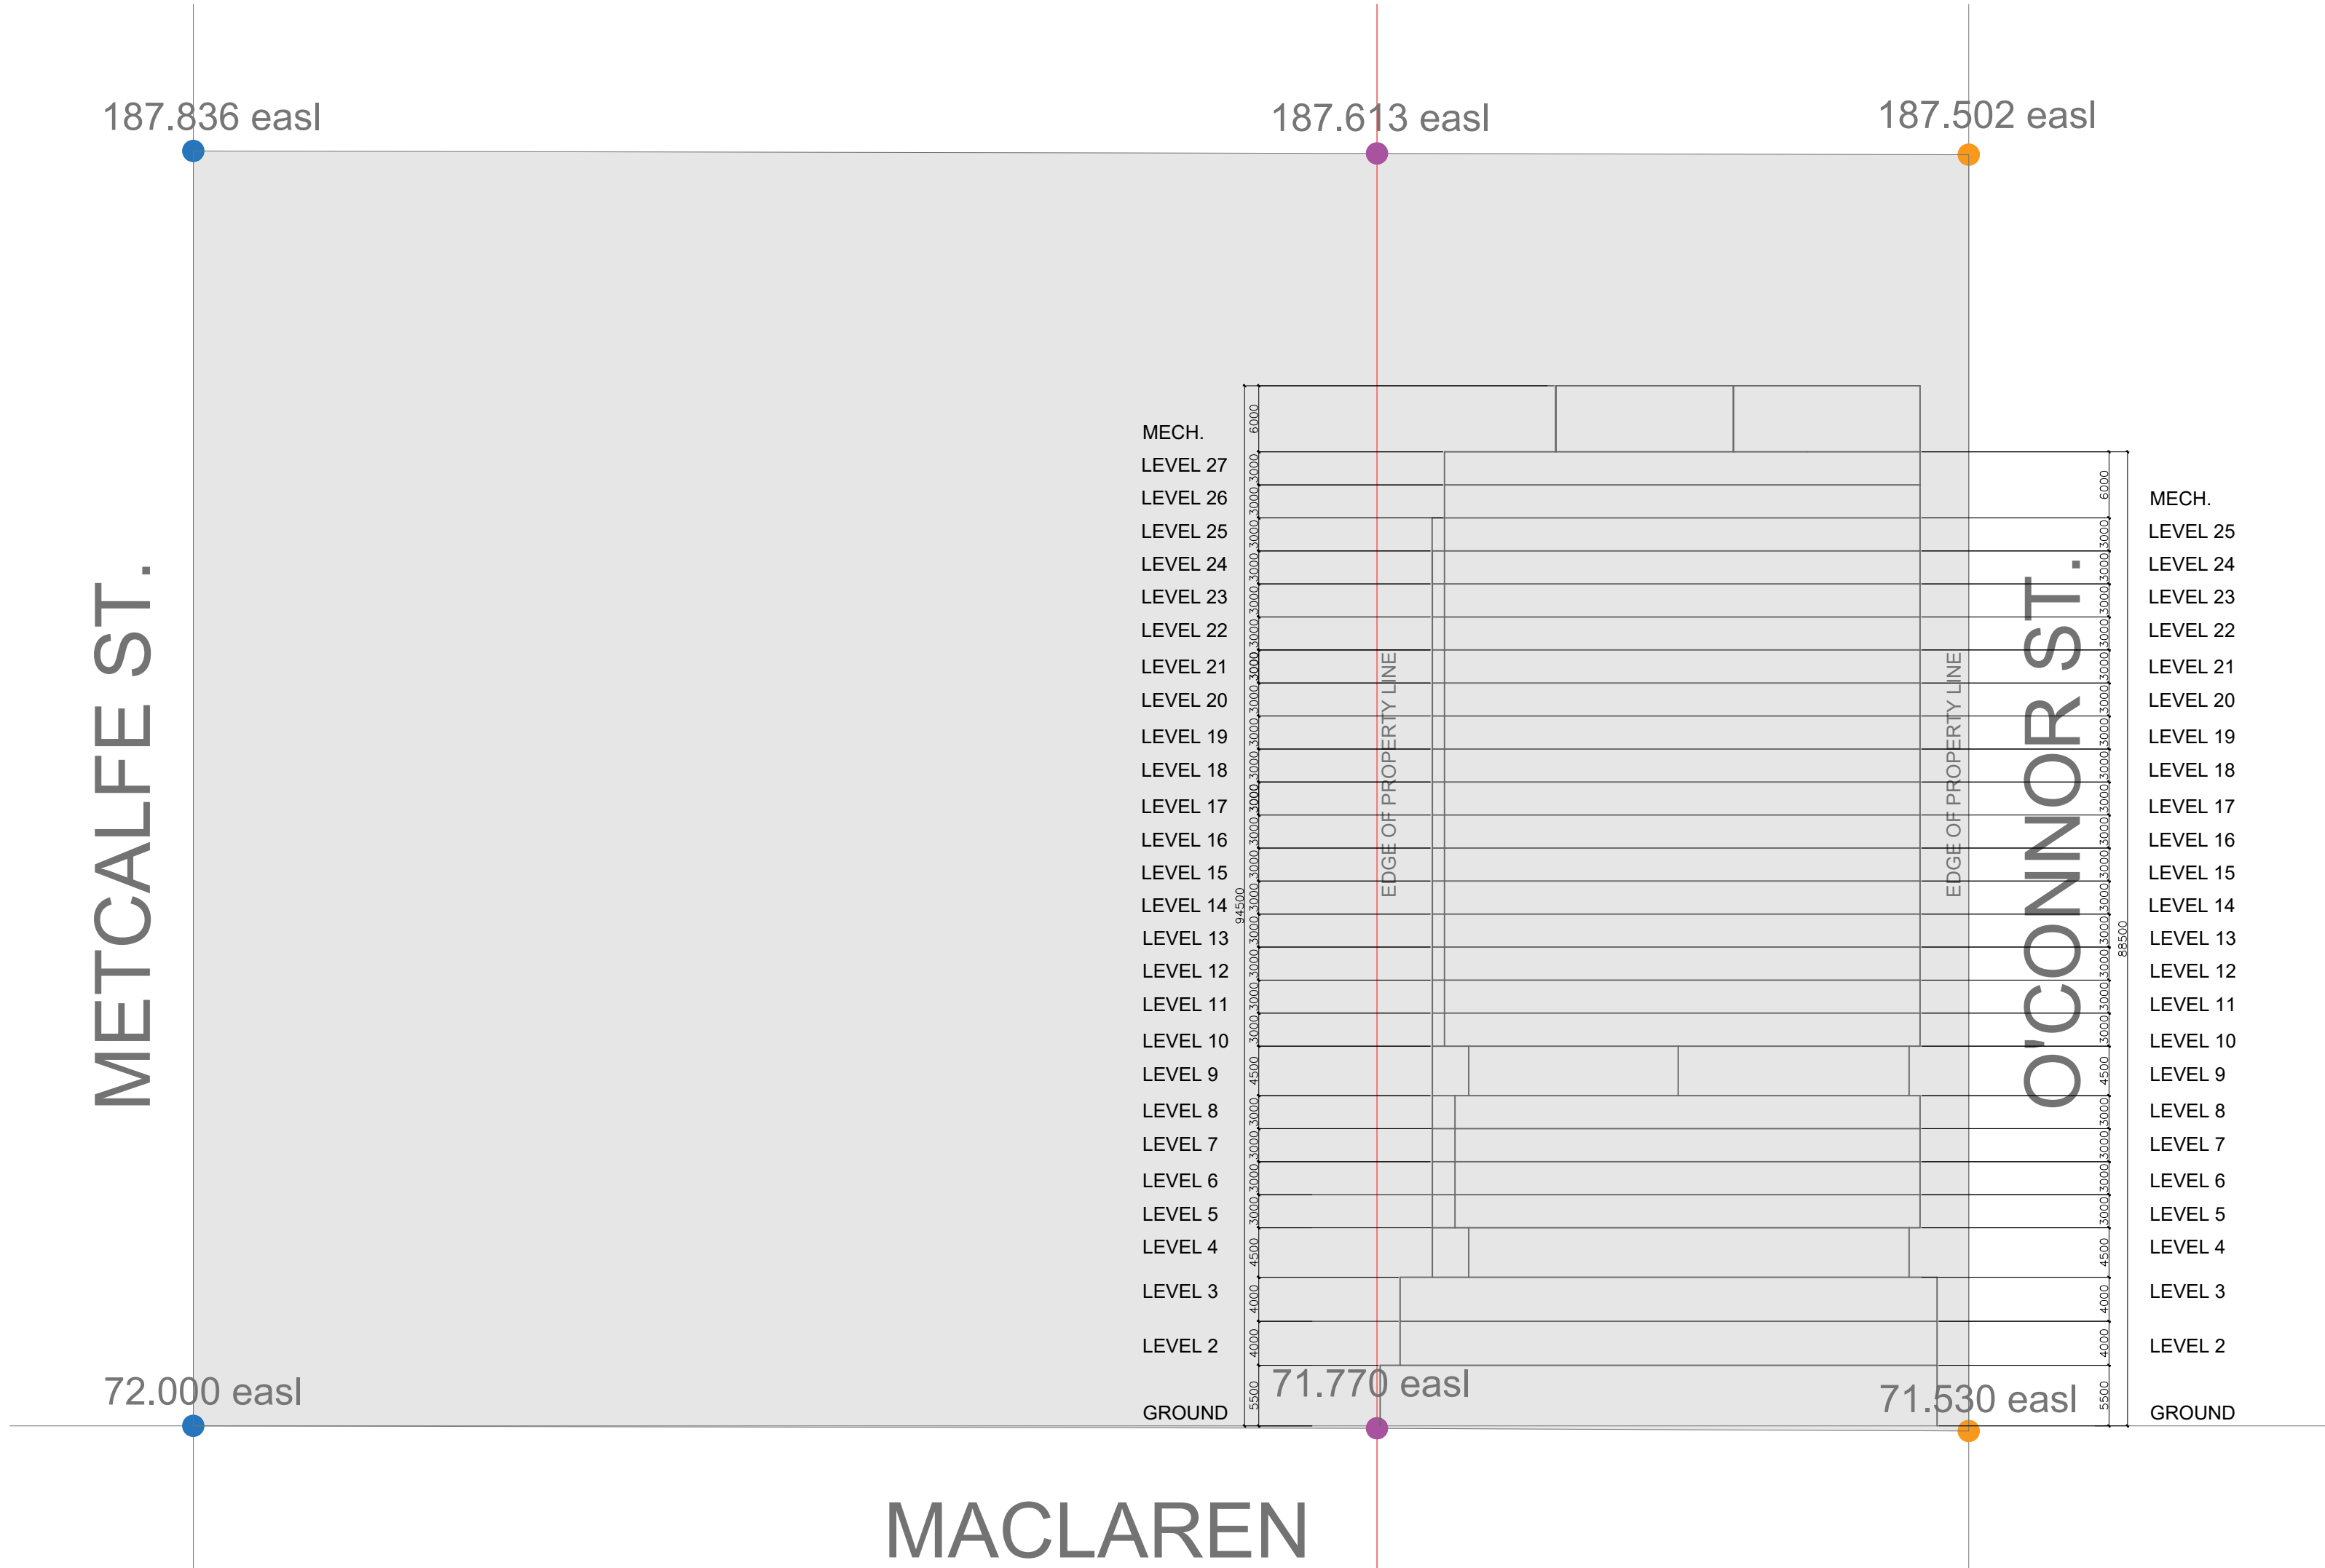
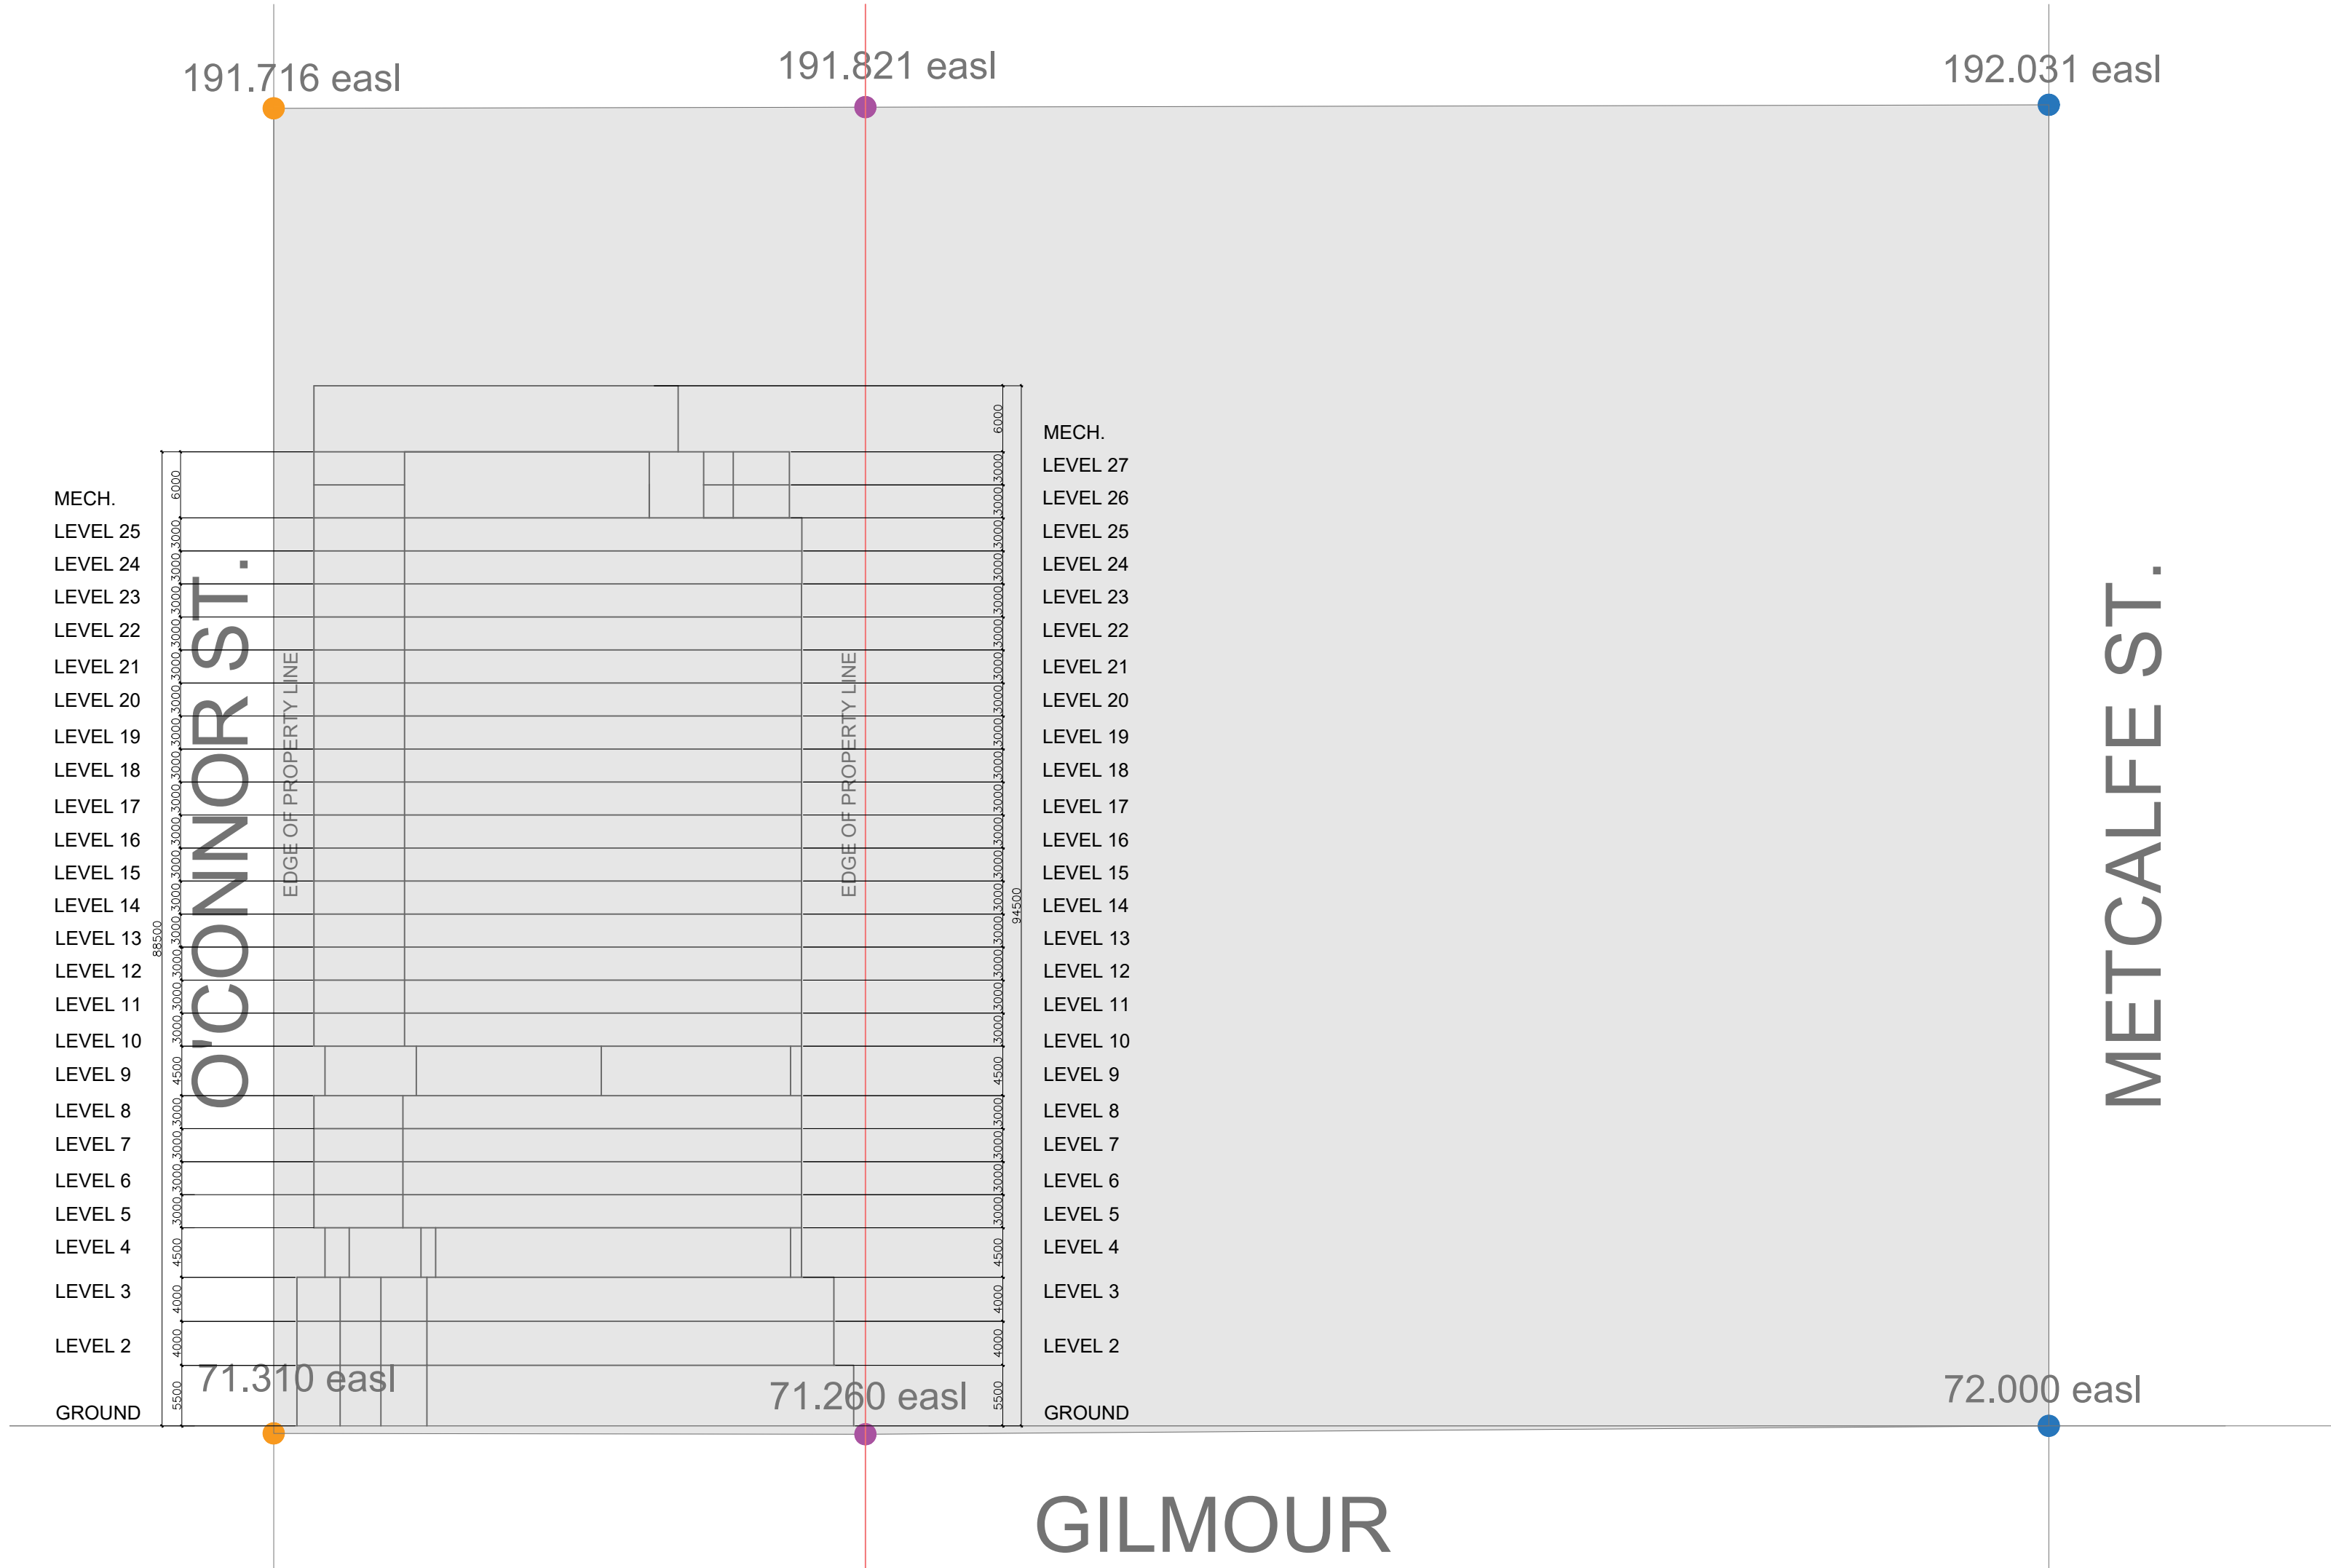


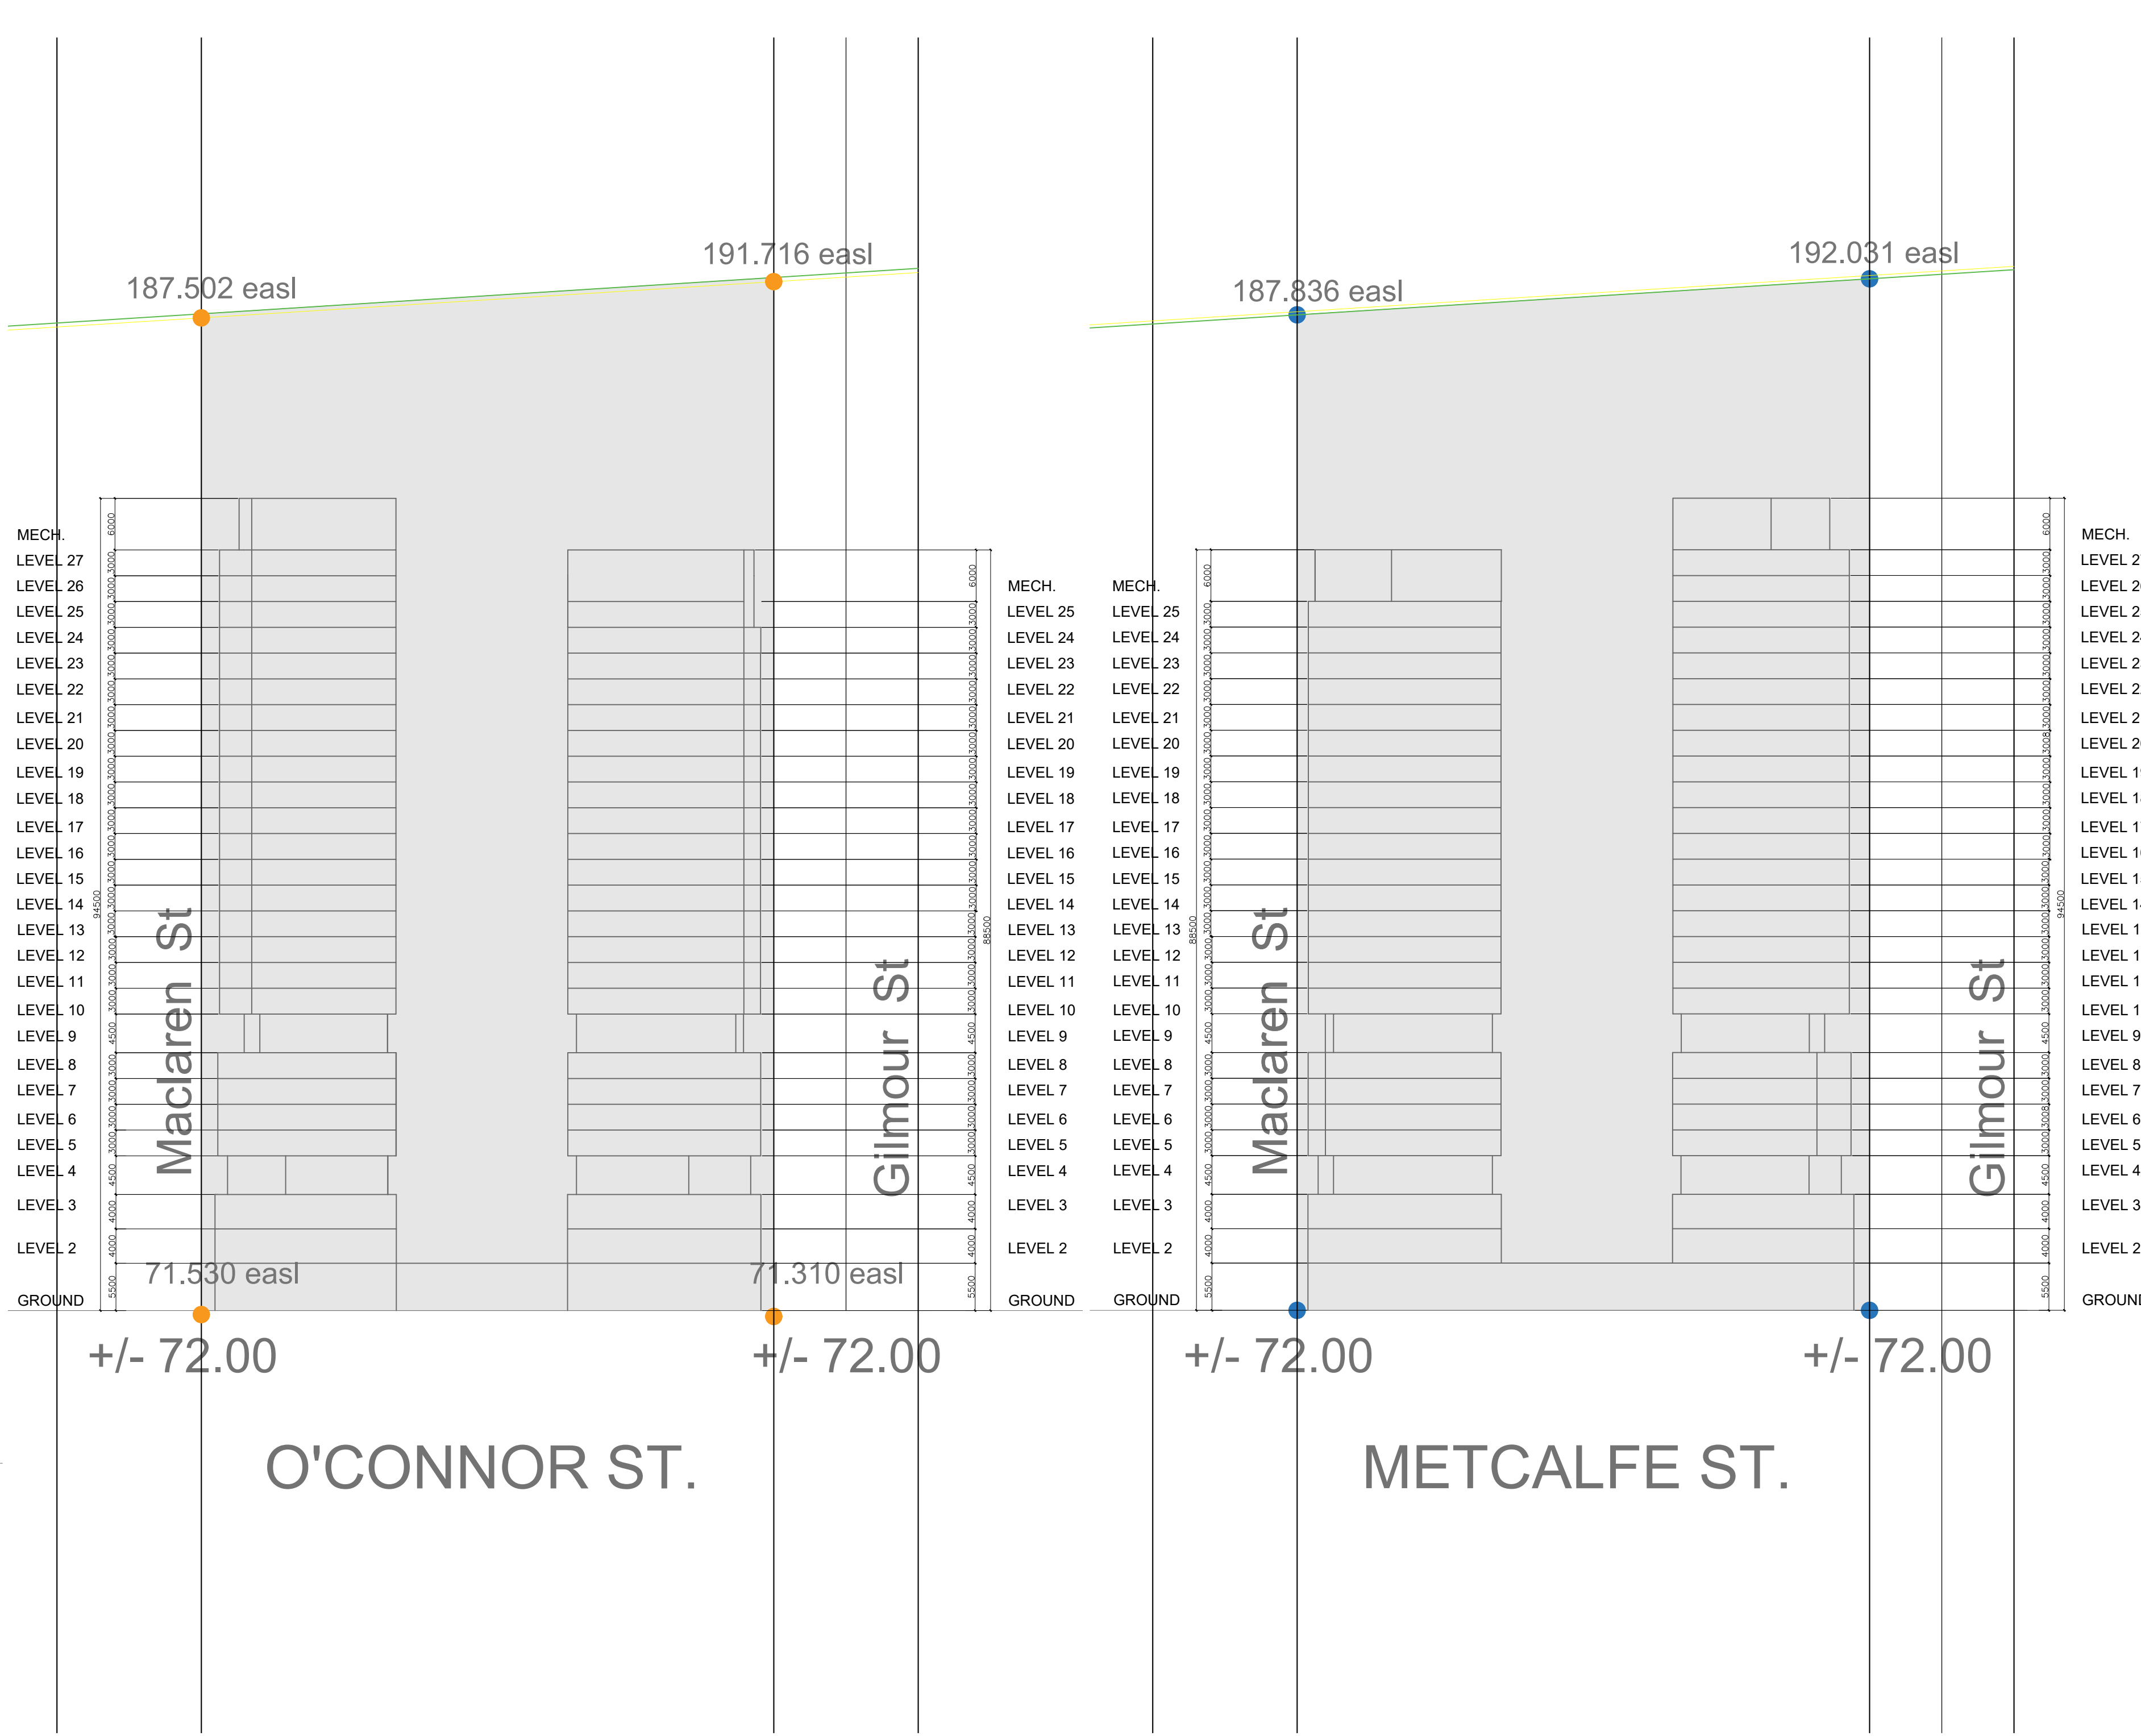

LEGEND:
— KEYPOINT VIEW 21 FROM OFFICIAL PLAN ANNEX 8A - ELEVATION DATA FROM SCHEDULE 40 TO ZONING BY-LAW 2006-250
— ELEVATION DATA FROM OFFICIAL PLAN - ANNEX 8B - CENTRAL AREA MAXIMUM BUILDING HEIGHTS / ANGULAR PLANES

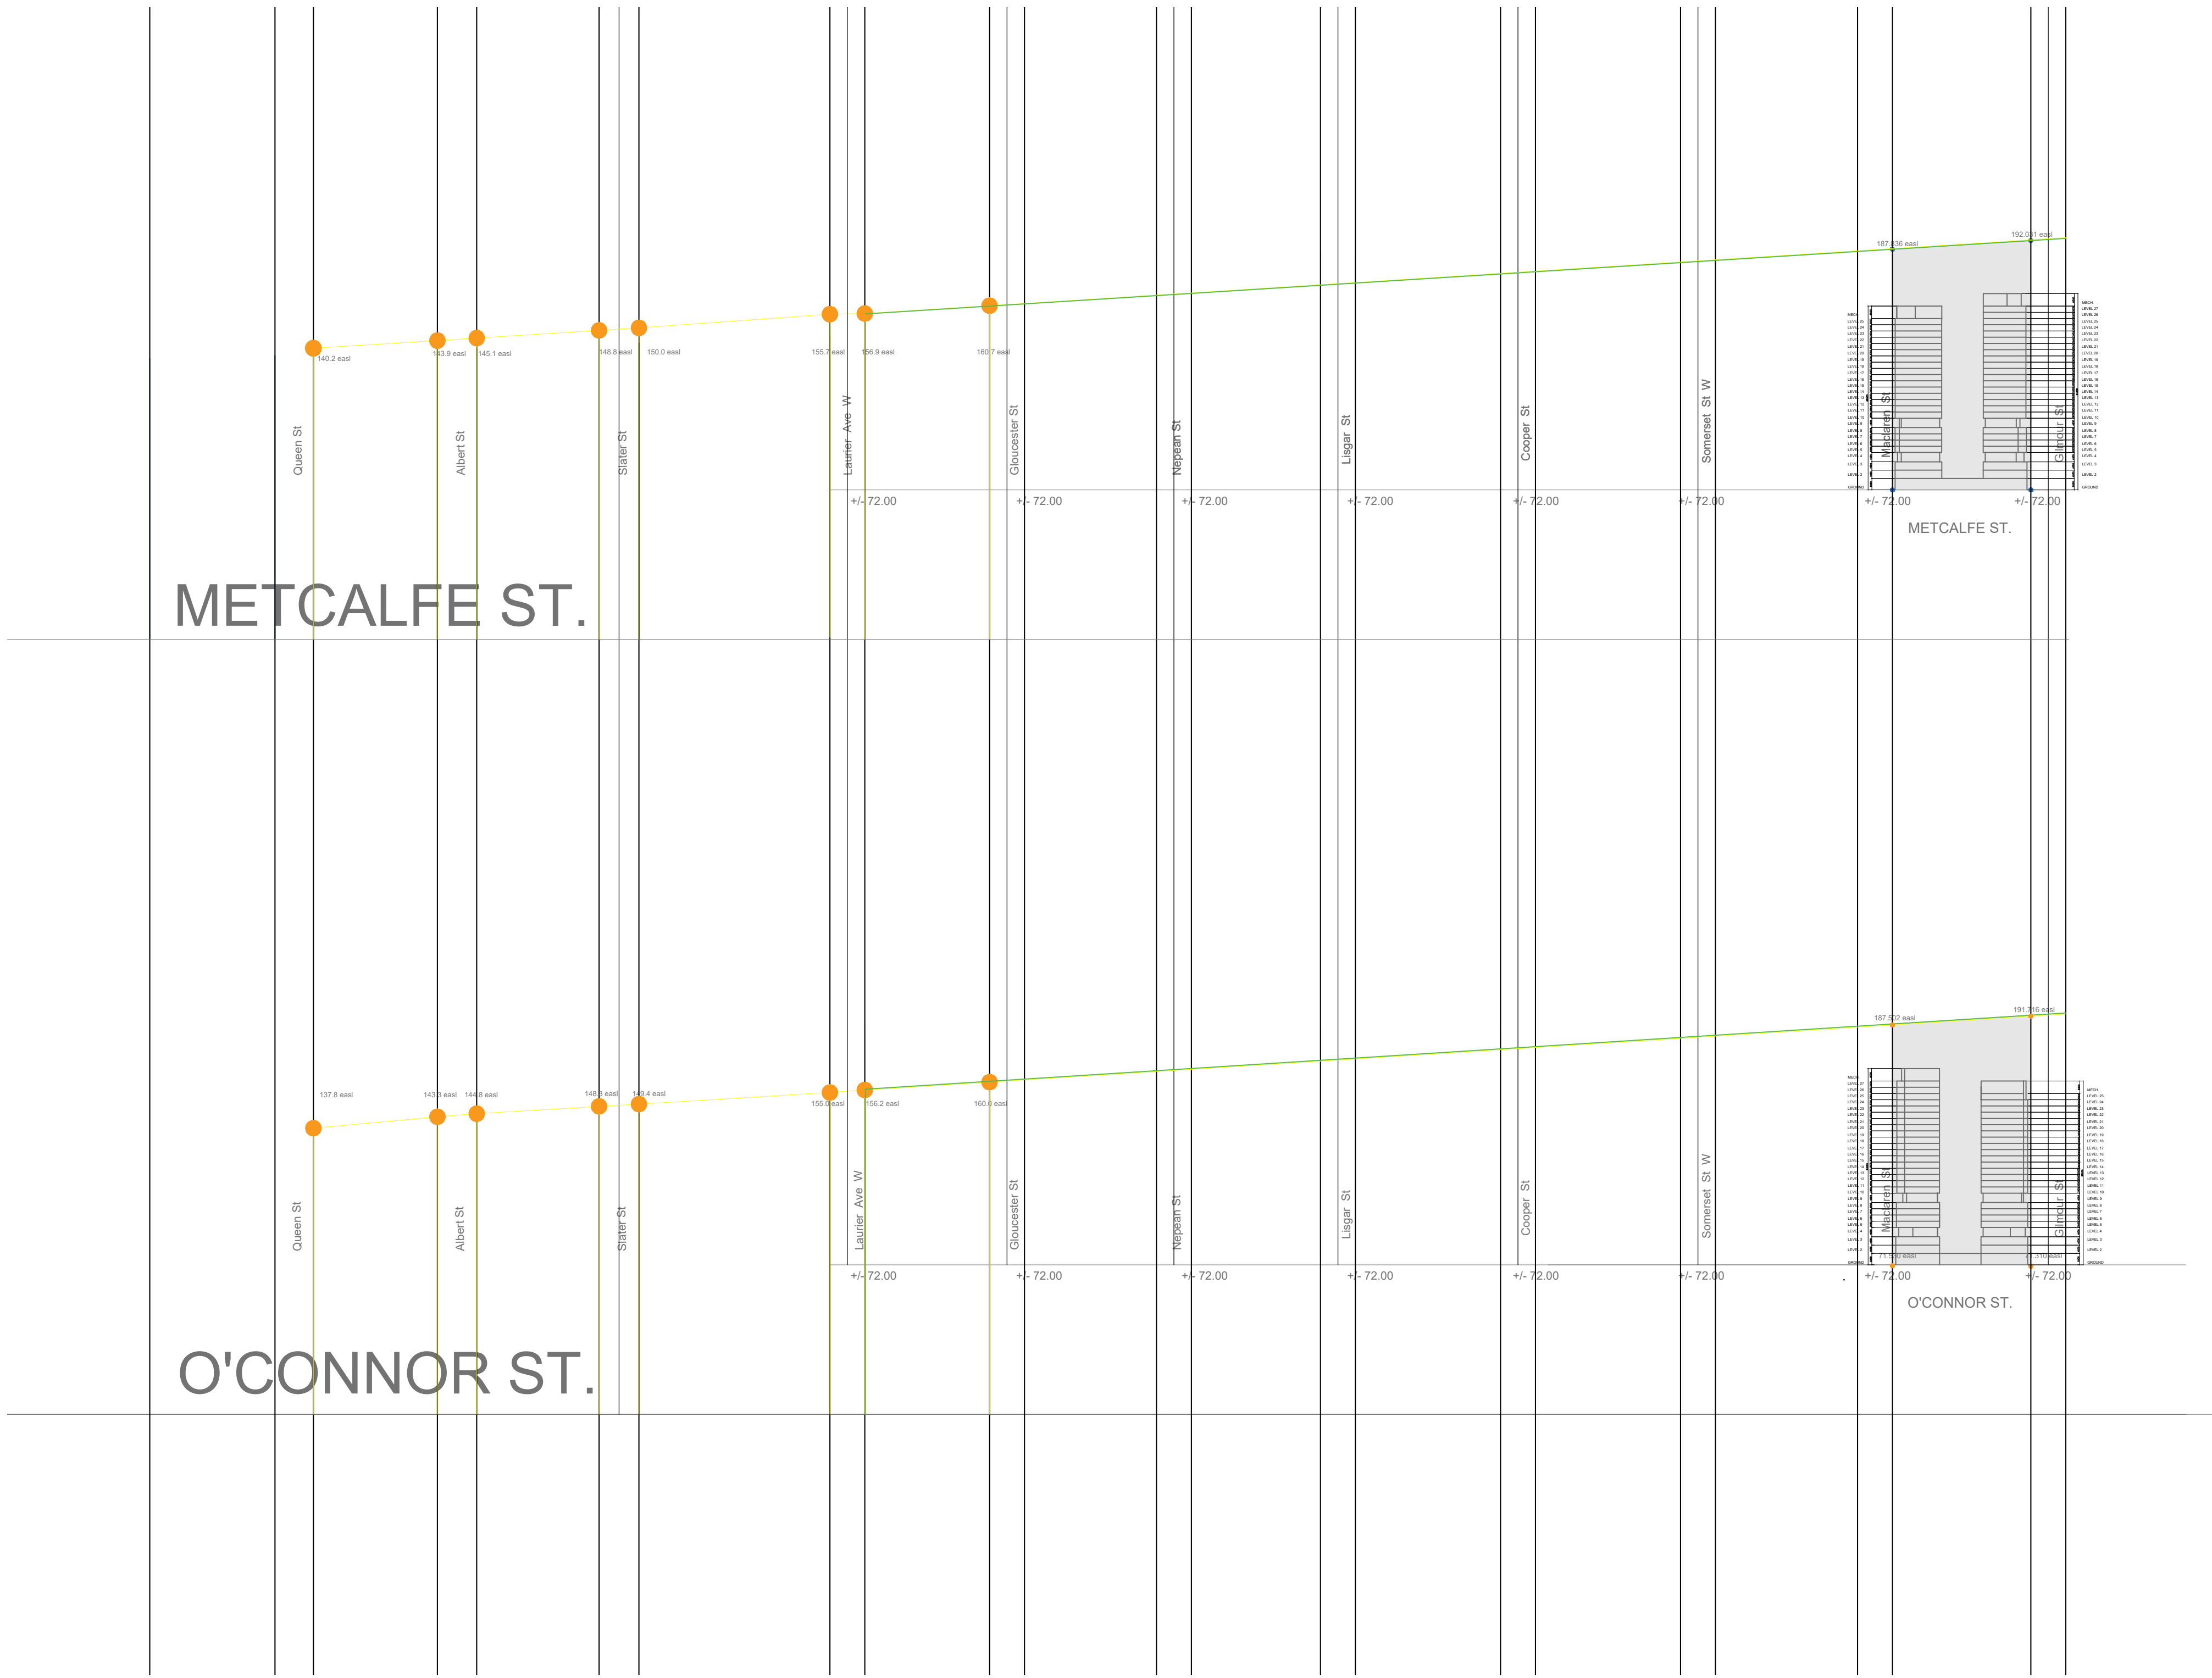

267 O'CONNOR ST.
PERMITTED HEIGHT

SCALE 1:500
January 31, 2025