


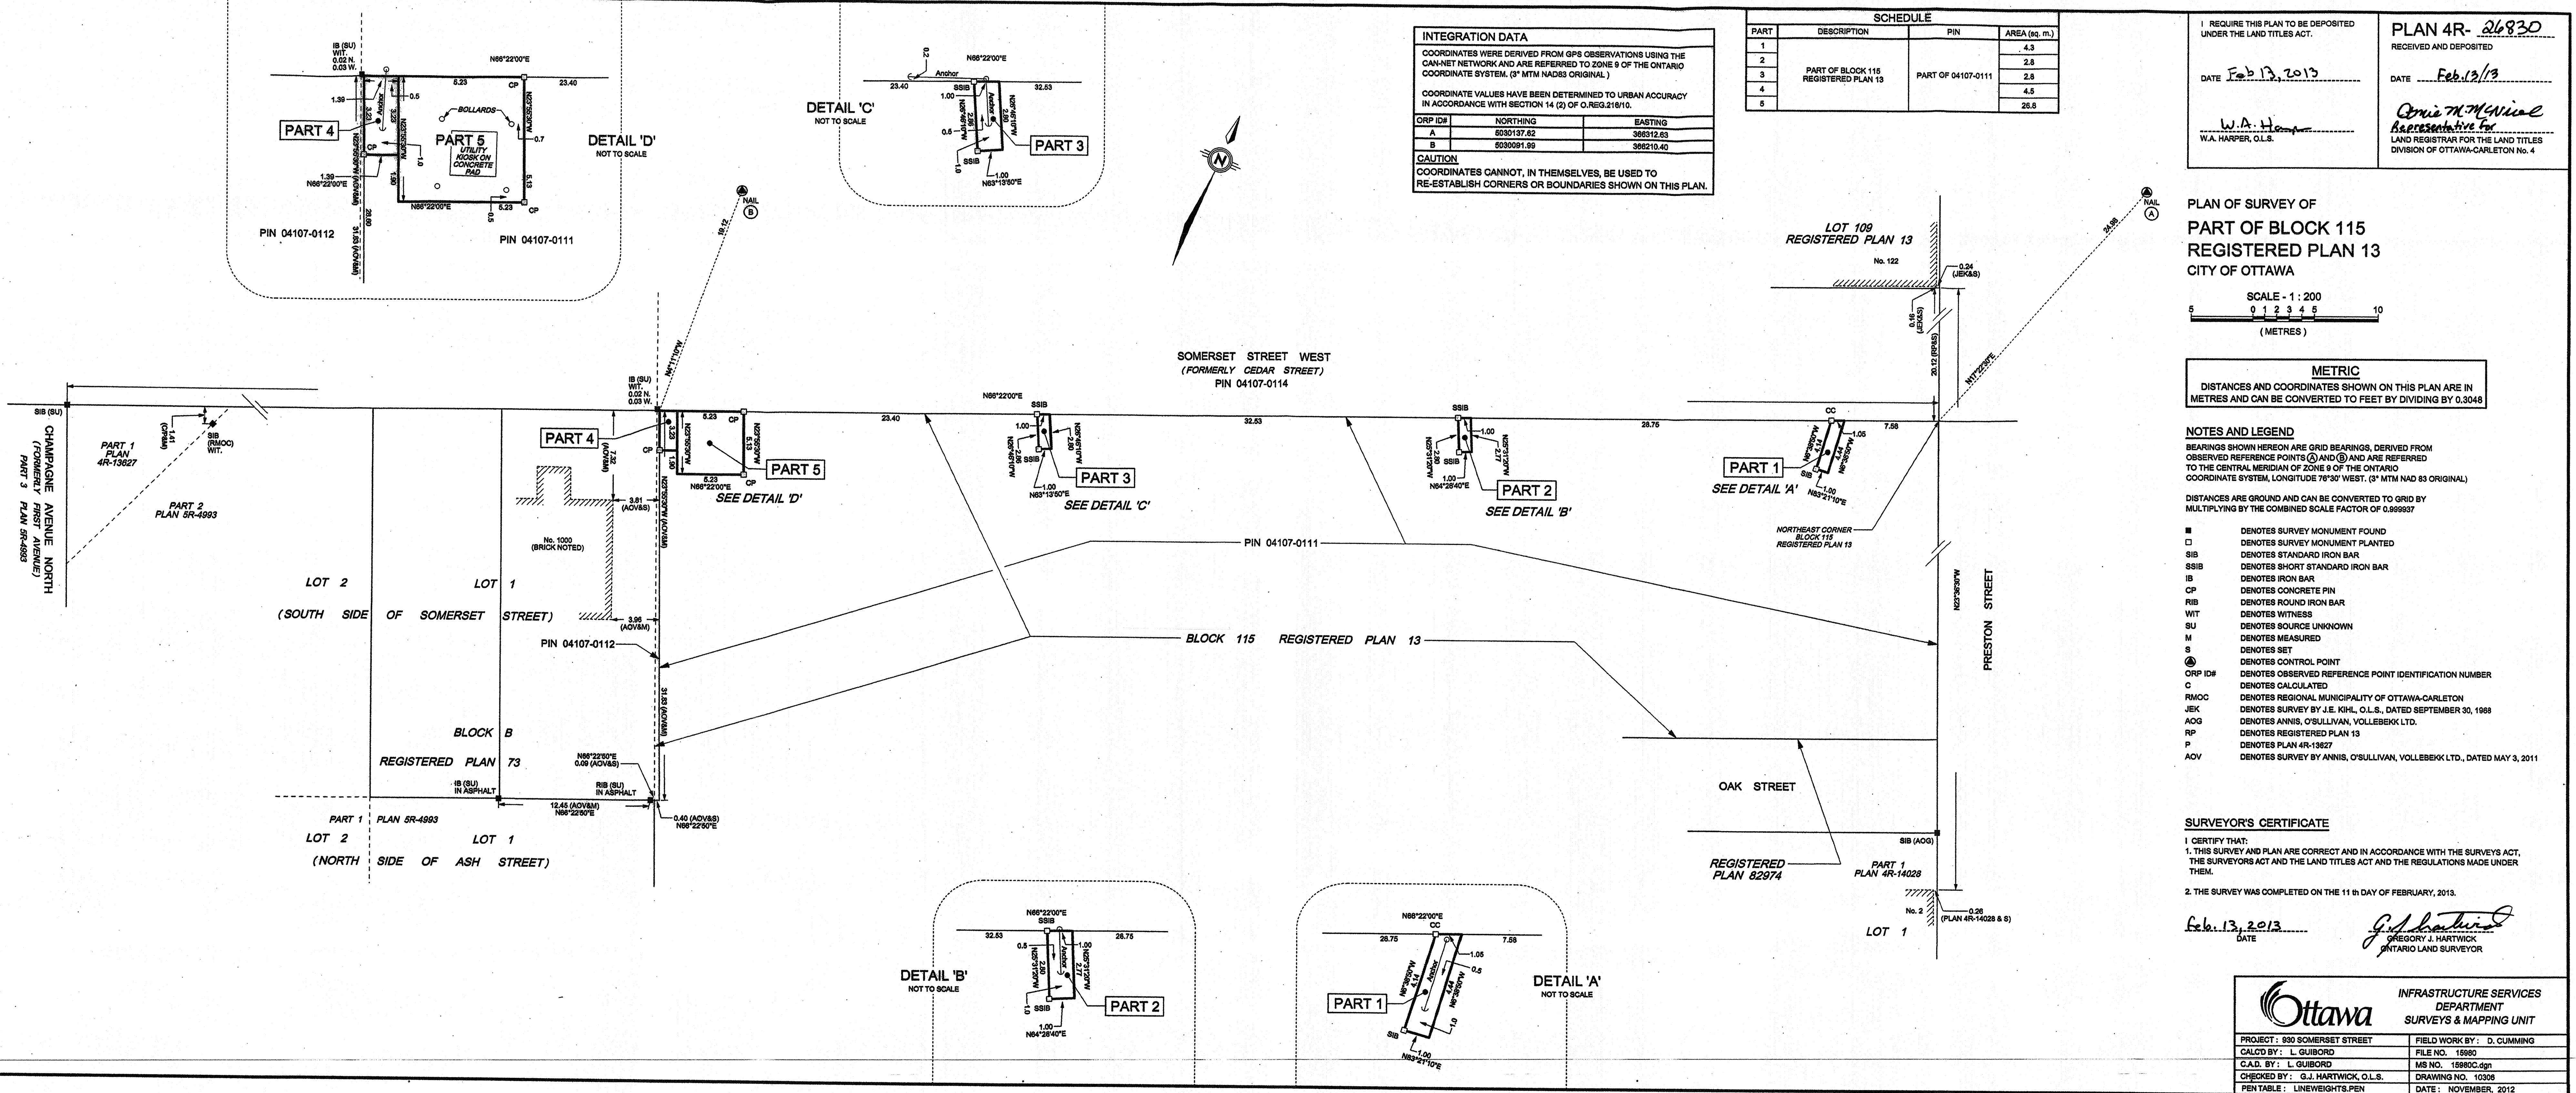

INTEGRATION DATA		
COORDINATES WERE DERIVED FROM GPS OBSERVATIONS USING THE CAN-NET NETWORK AND ARE REFERRED TO ZONE 9 OF THE ONTARIO COORDINATE SYSTEM. (3° MTM NAD83 ORIGINAL)		
COORDINATE VALUES HAVE BEEN DETERMINED TO URBAN ACCURACY IN ACCORDANCE WITH SECTION 14 (2) OF O. REG. 218/10.		
CRP ID#	NORTHING	EASTING
A	6030137.62	366312.83
B	6030091.99	366210.40
CAUTION		
COORDINATES CANNOT, IN THEMSELVES, BE USED TO RE-ESTABLISH CORNERS OR BOUNDARIES SHOWN ON THIS PLAN.		

SCHEDULE			
PART	DESCRIPTION	PIN	AREA (sq. m.)
1	PART OF BLOCK 115 REGISTERED PLAN 13	PART OF 04107-0111	4.3
2			2.8
3			2.8
4			4.5
5			26.8

I REQUIRE THIS PLAN TO BE DEPOSITED UNDER THE LAND TITLES ACT.

DATE Feb 13, 2013

W.A.H.
W.A. HARPER, O.L.S.

PLAN 4R- 26830

RECEIVED AND DEPOSITED

DATE Feb 13/13

Gregory J. Hartwick
Representative for
LAND REGISTRAR FOR THE LAND TITLES DIVISION OF OTTAWA-CARLETON No. 4

PLAN OF SURVEY OF
PART OF BLOCK 115
REGISTERED PLAN 13
CITY OF OTTAWA

SCALE - 1 : 200
5 1 2 3 4 5 10
(METRES)

METRIC
DISTANCES AND COORDINATES SHOWN ON THIS PLAN ARE IN METRES AND CAN BE CONVERTED TO FEET BY DIVIDING BY 0.3048

- NOTES AND LEGEND
- BEARINGS SHOWN HEREON ARE GRID BEARINGS, DERIVED FROM OBSERVED REFERENCE POINTS (A) AND (B) AND ARE REFERRED TO THE CENTRAL MERIDIAN OF ZONE 9 OF THE ONTARIO COORDINATE SYSTEM, LONGITUDE 76°30' WEST. (3° MTM NAD 83 ORIGINAL)
- DISTANCES ARE GROUND AND CAN BE CONVERTED TO GRID BY MULTIPLYING BY THE COMBINED SCALE FACTOR OF 0.999937
- DENOTES SURVEY MONUMENT FOUND
 - DENOTES SURVEY MONUMENT PLANTED
 - SIB DENOTES STANDARD IRON BAR
 - SSIB DENOTES SHORT STANDARD IRON BAR
 - IB DENOTES IRON BAR
 - CP DENOTES CONCRETE PIN
 - RIB DENOTES ROUND IRON BAR
 - WIT DENOTES WITNESS
 - SU DENOTES SOURCE UNKNOWN
 - M DENOTES MEASURED
 - S DENOTES SET
 - ⊙ DENOTES CONTROL POINT
 - CRP ID# DENOTES OBSERVED REFERENCE POINT IDENTIFICATION NUMBER
 - C DENOTES CALCULATED
 - RMOC DENOTES REGIONAL MUNICIPALITY OF OTTAWA-CARLETON
 - JEK DENOTES SURVEY BY J.E. KHL, O.L.S., DATED SEPTEMBER 30, 1968
 - AOG DENOTES ANNIS, O'SULLIVAN, VOLLEBEKK LTD.
 - RP DENOTES REGISTERED PLAN 13
 - P DENOTES PLAN 4R-13827
 - AOV DENOTES SURVEY BY ANNIS, O'SULLIVAN, VOLLEBEKK LTD., DATED MAY 3, 2011

SURVEYOR'S CERTIFICATE

I CERTIFY THAT:
1. THIS SURVEY AND PLAN ARE CORRECT AND IN ACCORDANCE WITH THE SURVEY ACT, THE SURVEYORS ACT AND THE LAND TITLES ACT AND THE REGULATIONS MADE UNDER THEM.
2. THE SURVEY WAS COMPLETED ON THE 11th DAY OF FEBRUARY, 2013.

DATE Feb 13, 2013

Gregory J. Hartwick
GREGORY J. HARTWICK
ONTARIO LAND SURVEYOR

Ottawa		INFRASTRUCTURE SERVICES DEPARTMENT SURVEYS & MAPPING UNIT	
PROJECT: 630 SOMERSET STREET	FILE NO.: 15960	FIELD WORK BY: D. CUMMING	
CALCD BY: L. GUIBORD	MS NO.: 15960C.dgn		
C.A.D. BY: L. GUIBORD	DRAWING NO.: 10308		
CHECKED BY: G.J. HARTWICK, O.L.S.			
PENTABLE: LINEWEIGHTS.PEN	DATE: NOVEMBER, 2012		