





(1) STACKED TOWNHOMES
OCTOBER 15th, 2023 - 16 UNIT DEVELOPMENT

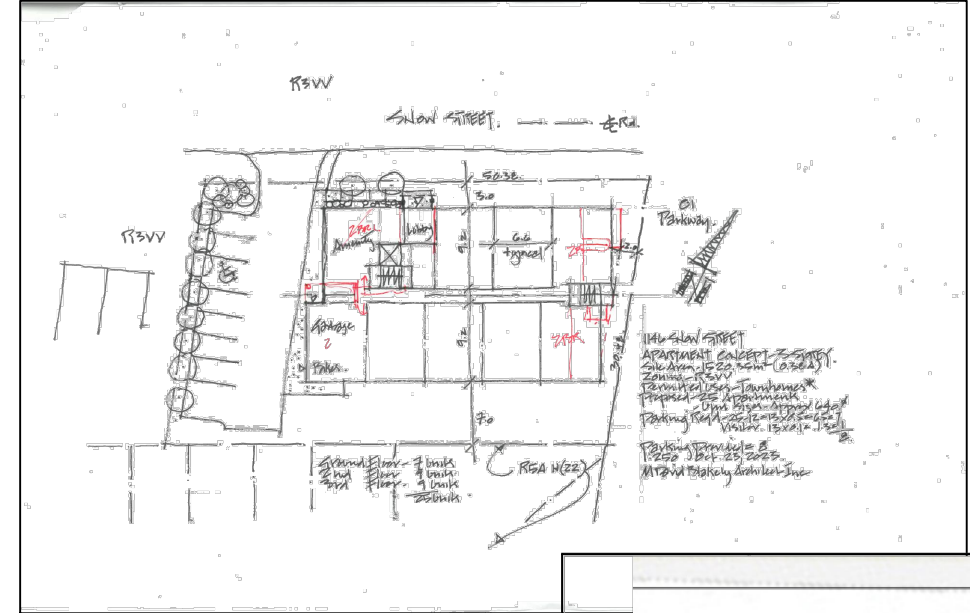


(2) 3- STOREY APARTMENT
OCTOBER 23rd, 2023 - 25 UNIT DEVELOPMENT



(5) 4- STOREY APARTMENT RENDERING
JANUARY 20th, 2025 - 43 UNIT DEVELOPMENT

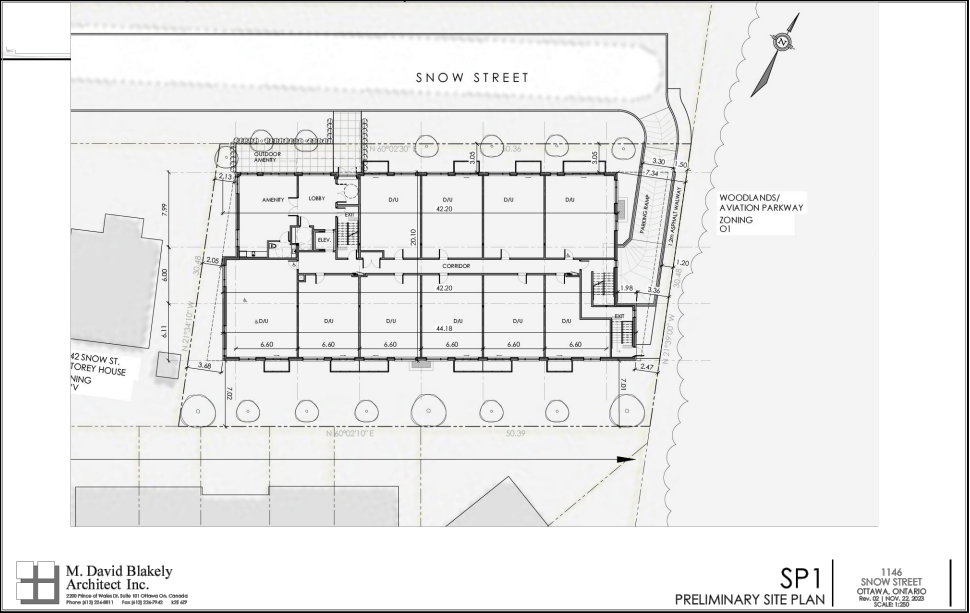

(3) 4- STOREY APARTMENT
OCTOBER 23rd, 2023 - 25 UNIT DEVELOPMENT

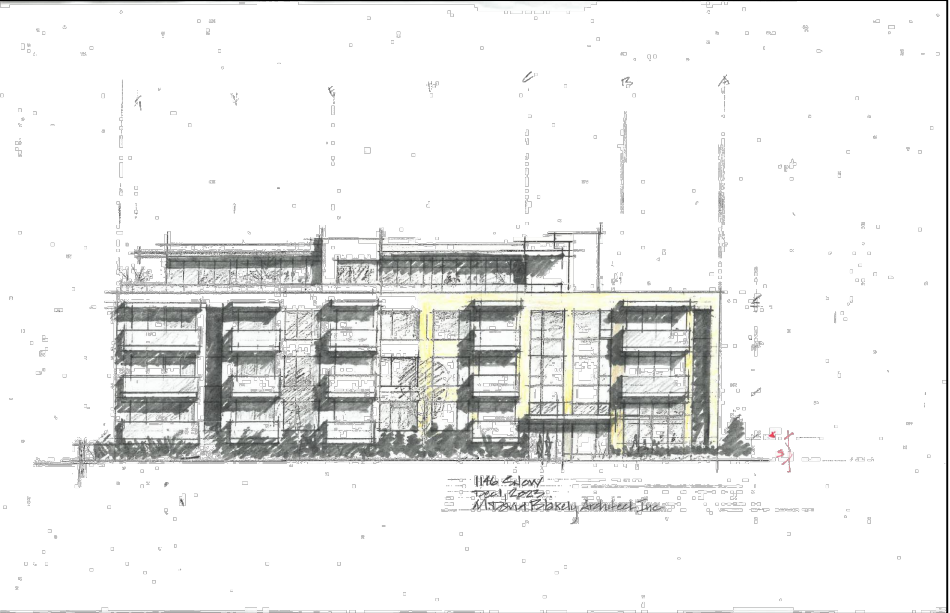

(4) 4- STOREY APARTMENT SKETCH ELEVATION
NOVEMBER 22nd, 2023 - 36 UNIT DEVELOPMENT