




PHASE 1 - EAST ELEVATION

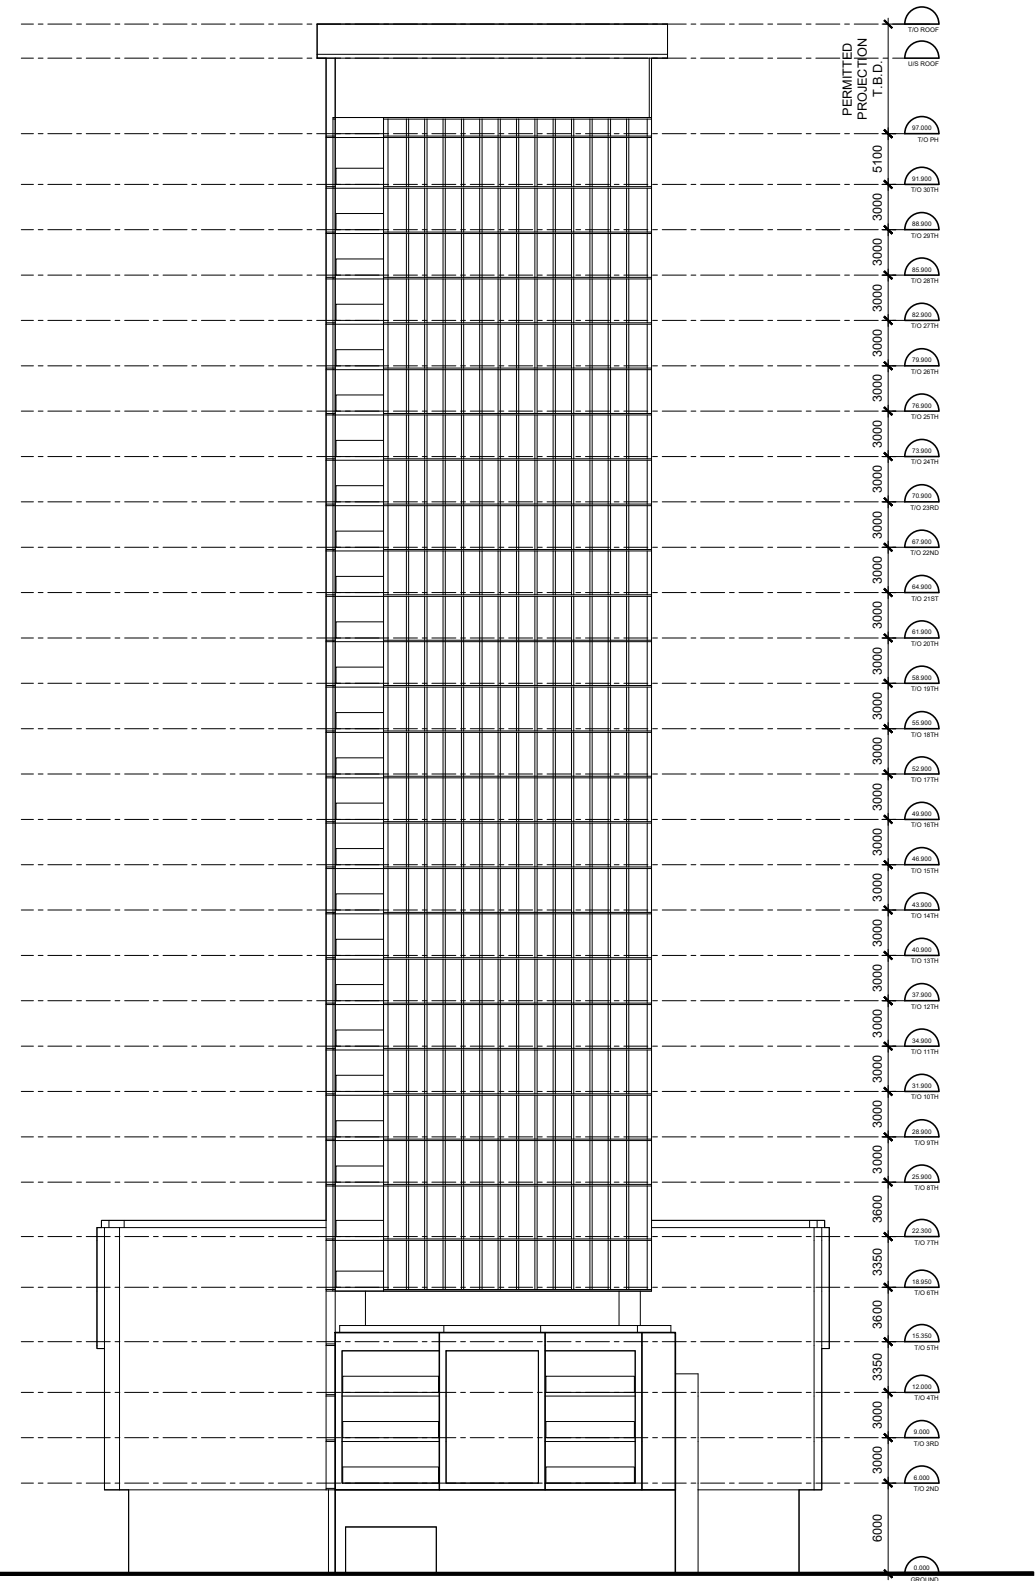


PHASE 1 - NORTH ELEVATION

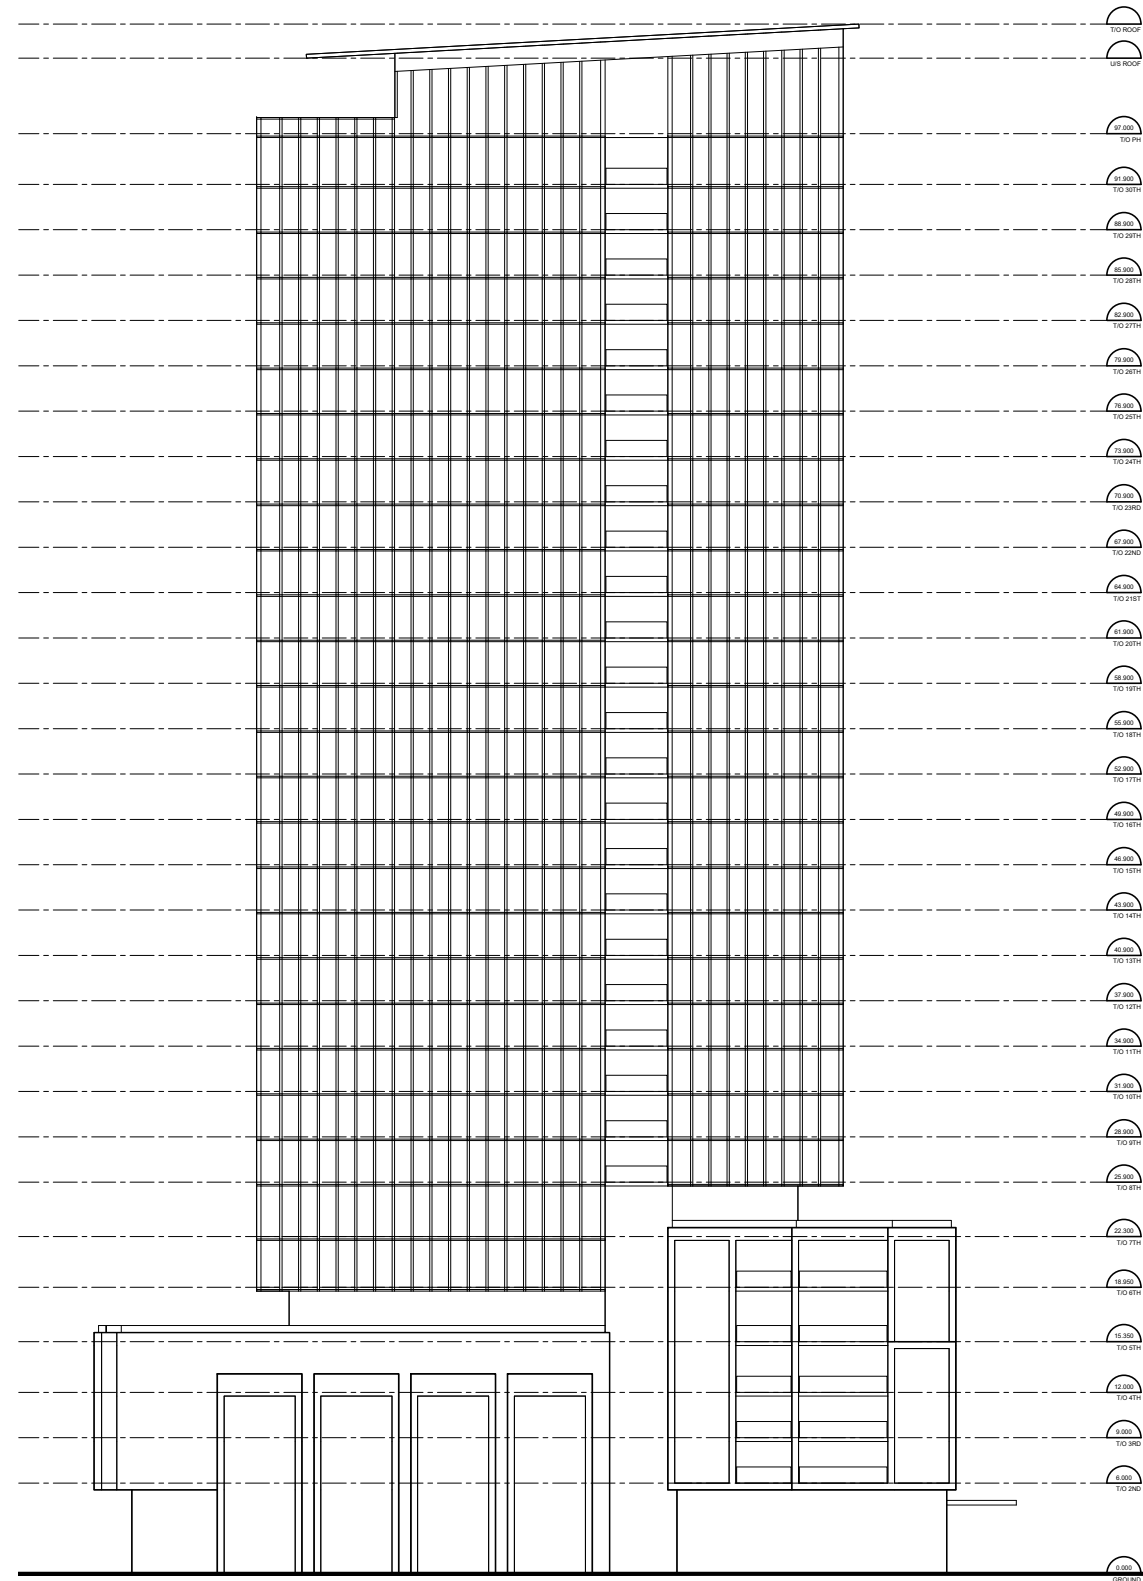


PHASE 1 - WEST ELEVATION

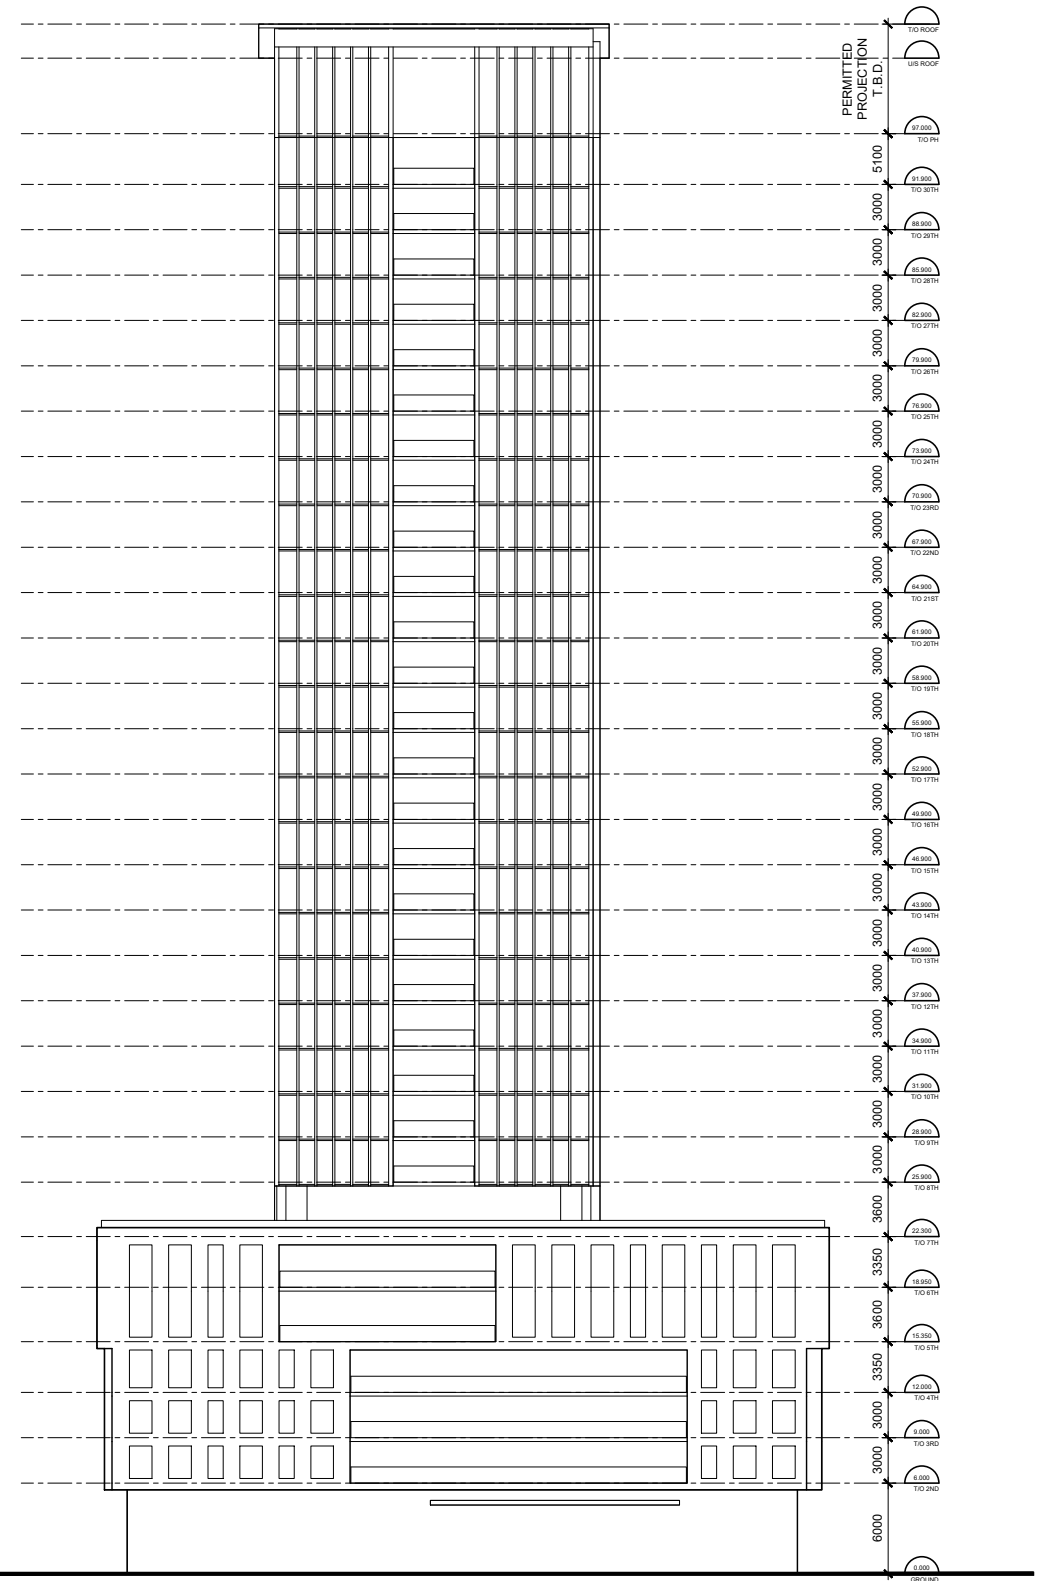


PHASE 1 - SOUTH ELEVATION

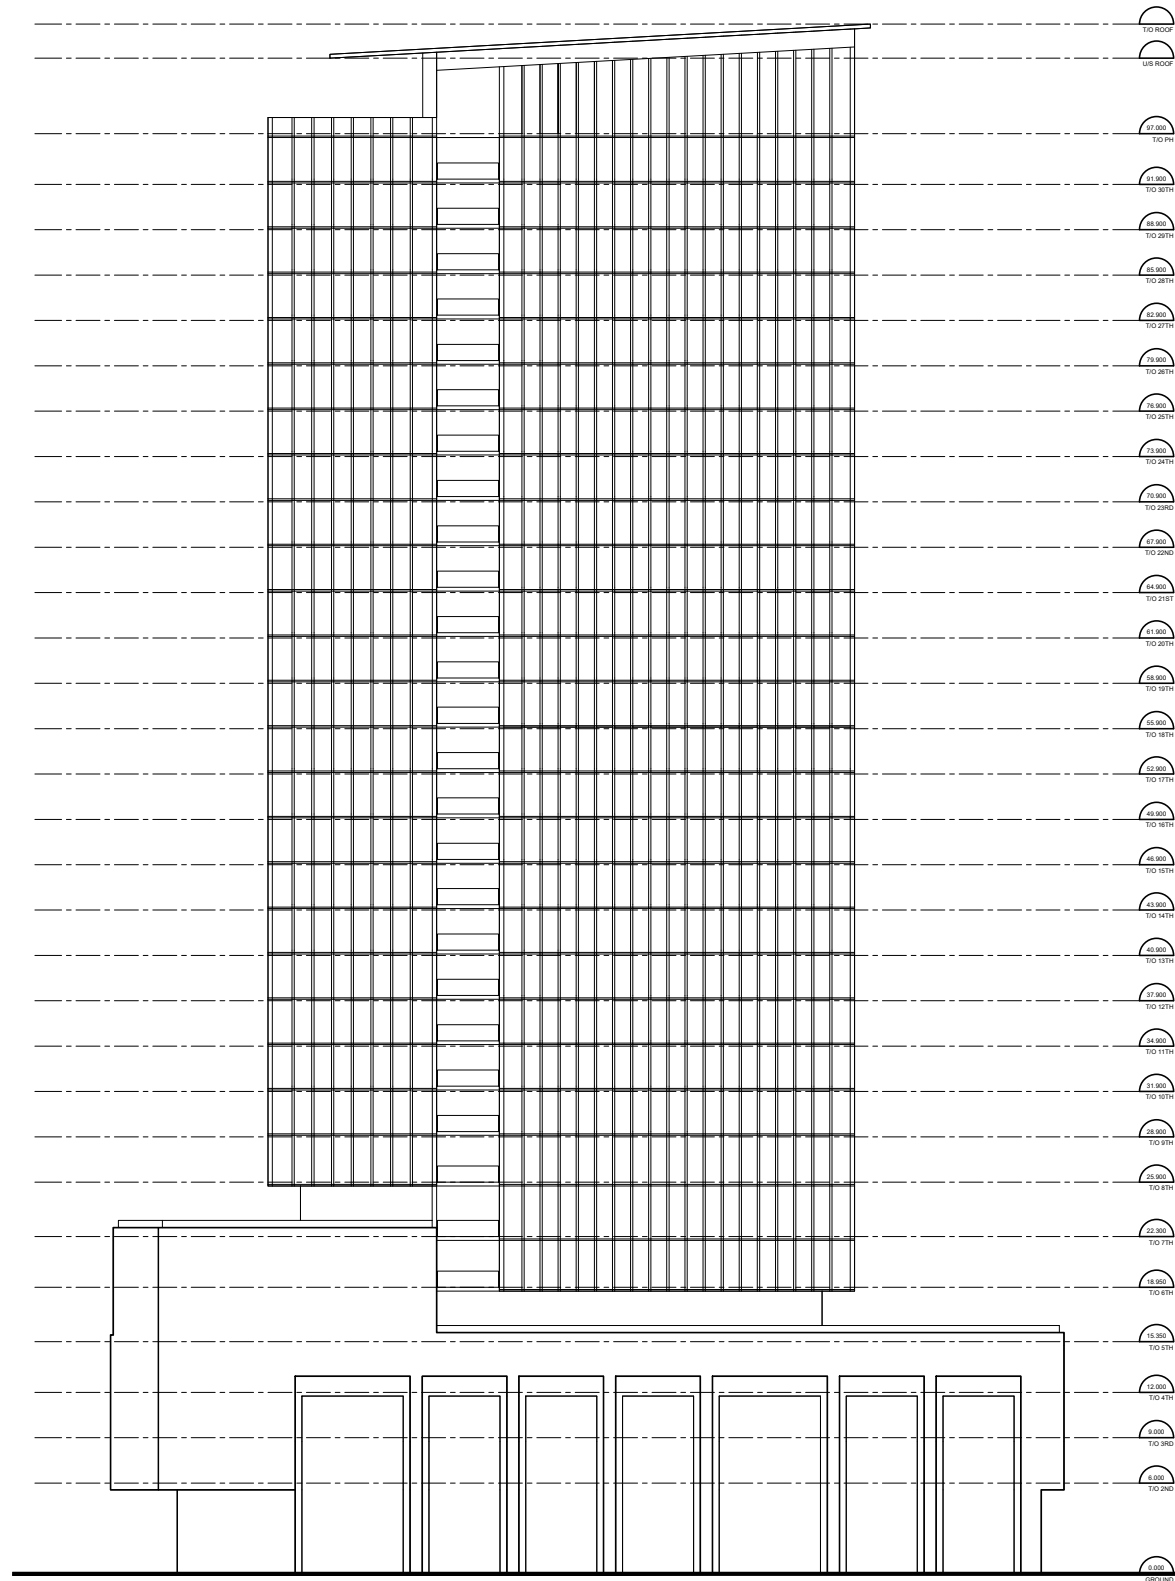


PHASE 2 - EAST ELEVATION

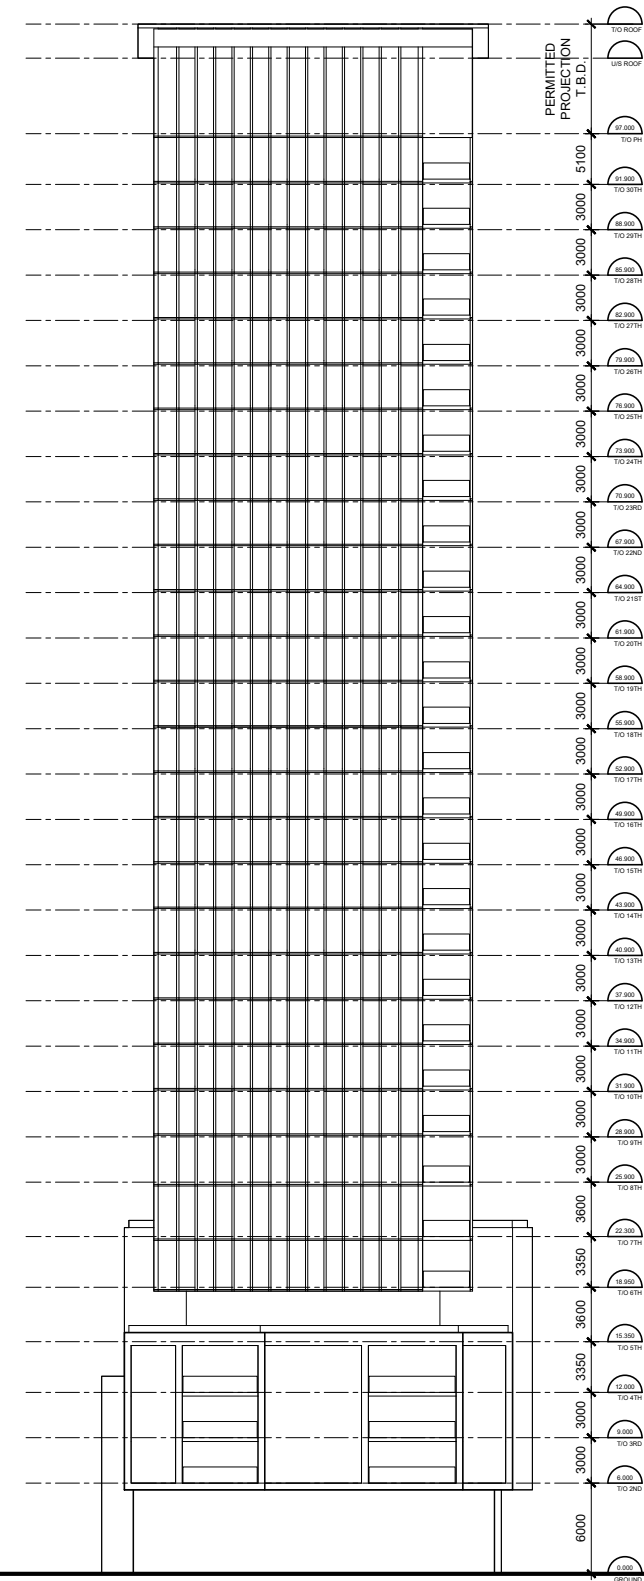

PHASE 2 - NORTH ELEVATION

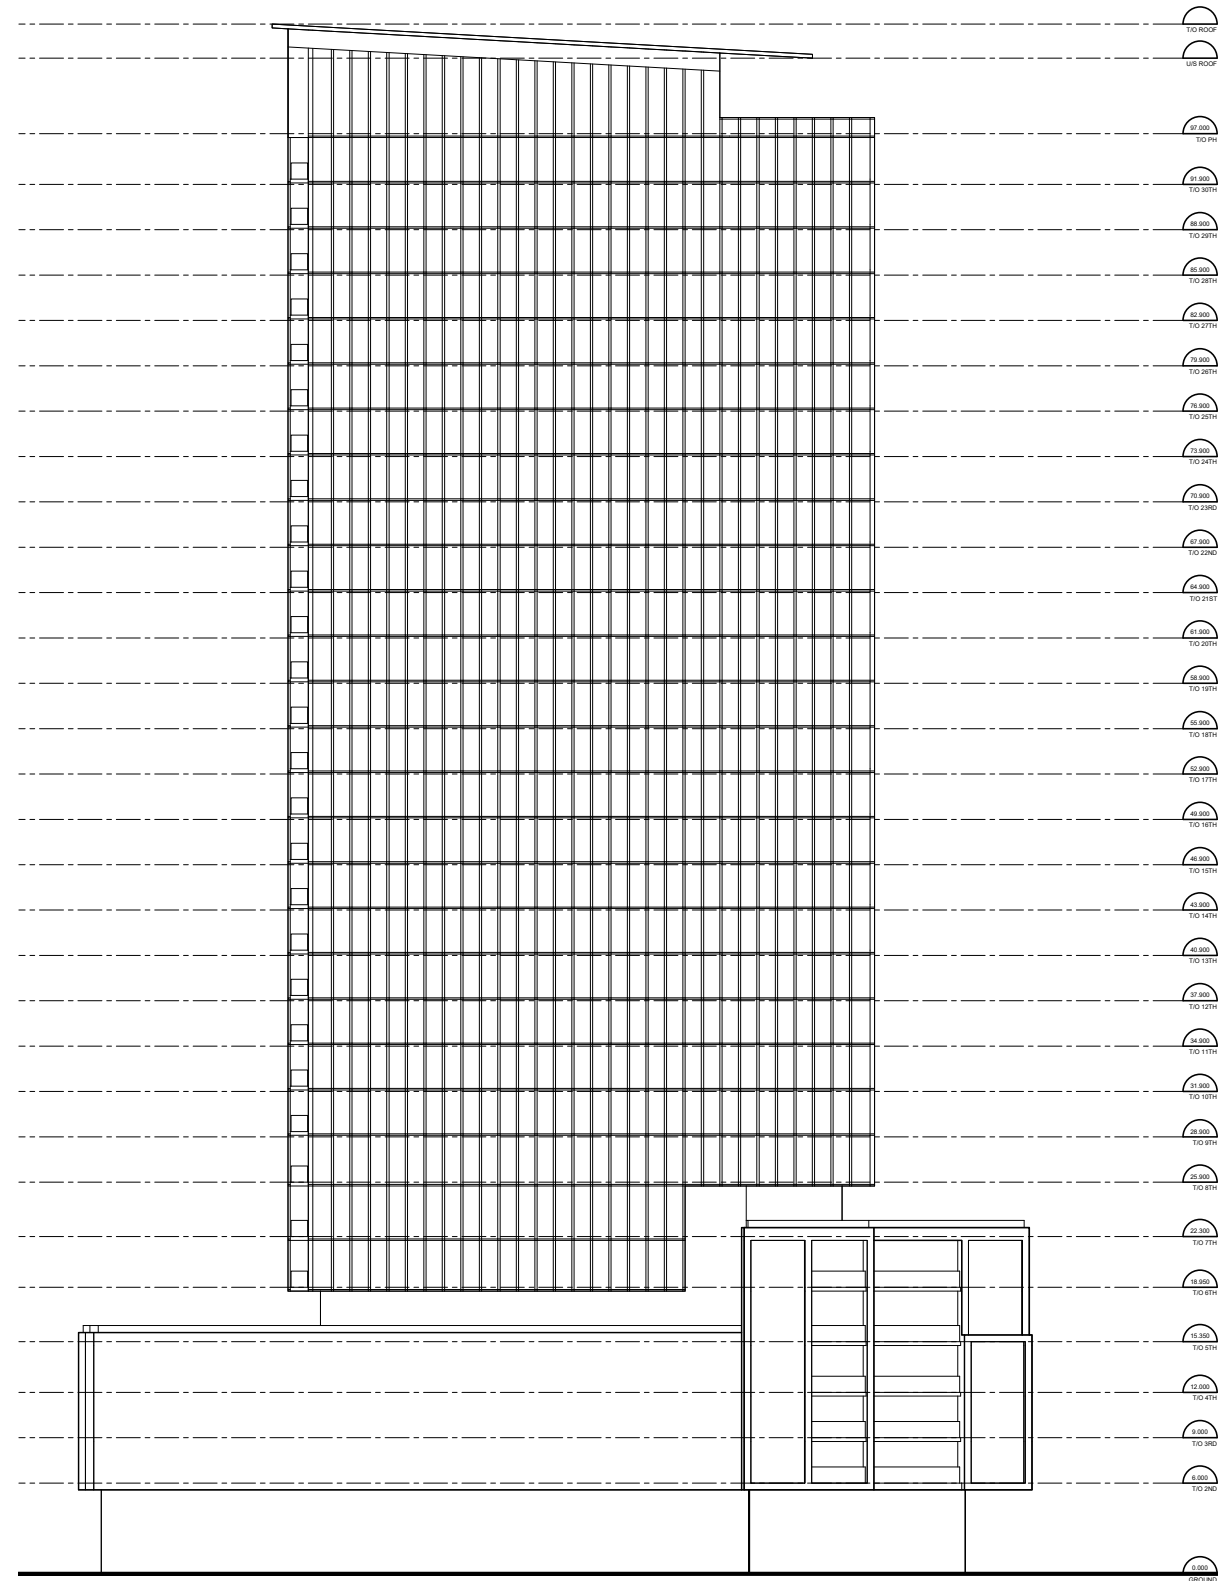

PHASE 2 - WEST ELEVATION

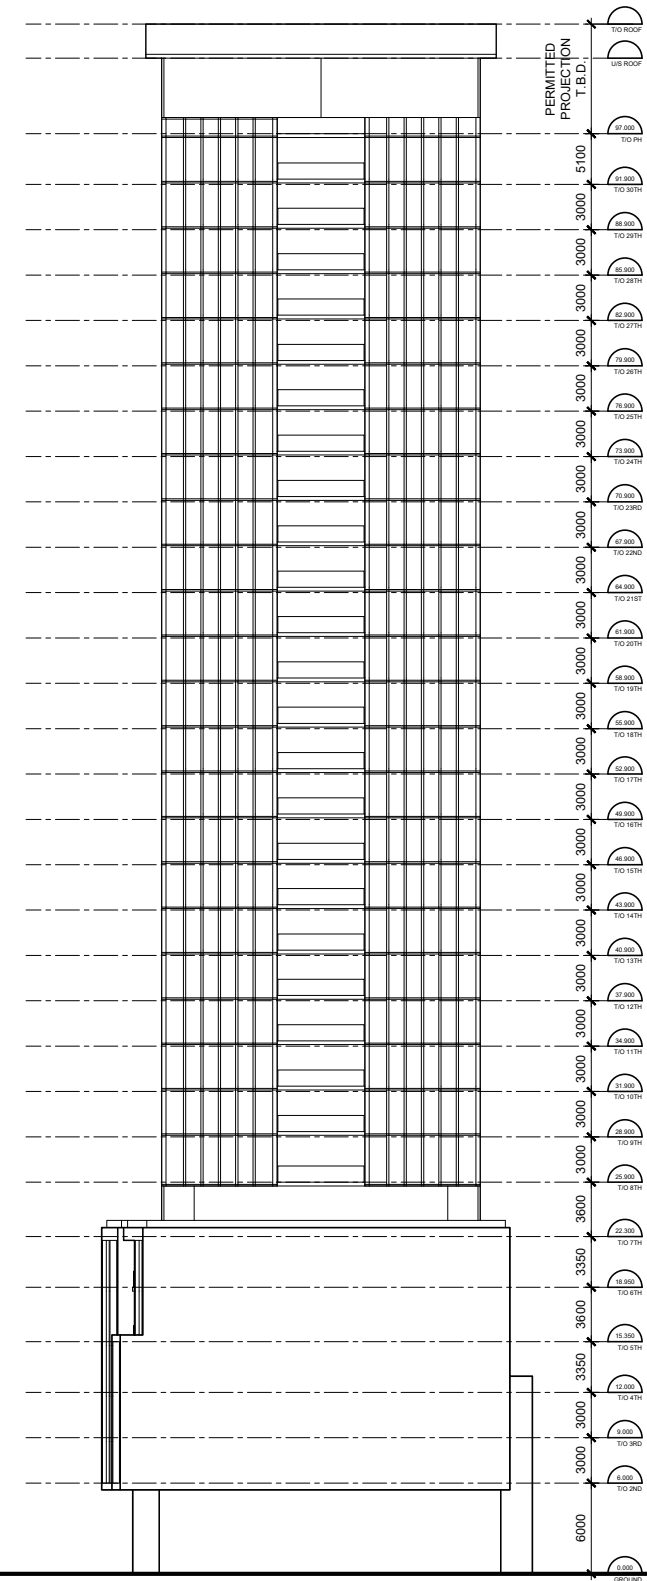

PHASE 2 - SOUTH ELEVATION





