
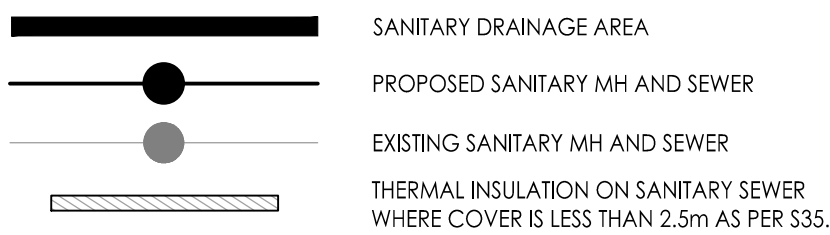
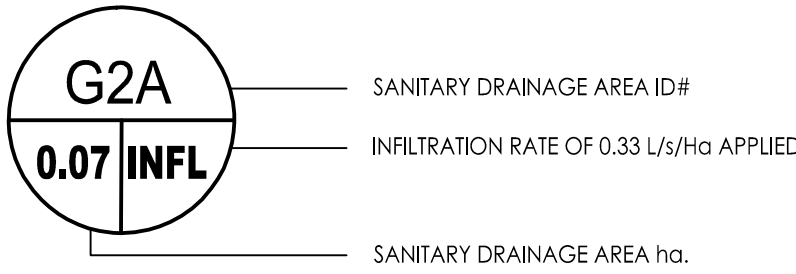


Copyright Reserved

The Contractor shall verify and be responsible for all dimensions. DO NOT scale the drawing - any errors or omissions shall be reported to Stantec without delay.
The Copyrights to all designs and drawings are the property of Stantec. Reproduction or use for any purpose other than that authorized by Stantec is forbidden.

Legend

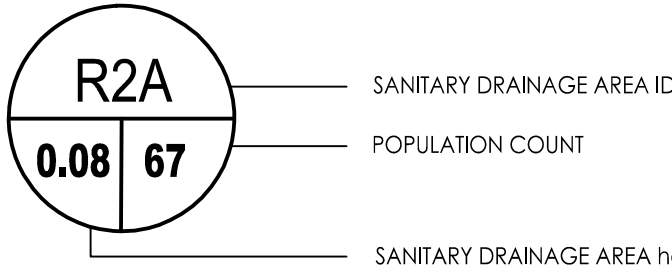

Notes

SANITARY STATS	
POPULATION COUNT	
APARTMENT BUILDING	
9 - STUDIO APTS @ 1.4PPU = 13 PEOPLE	
20 - 1 BEDROOM APTS @ 1.4PPU = 28 PEOPLE	
14 - 2 BEDROOM APTS @ 2.1PPU = 30 PEOPLE	
TOTAL POPULATION APARTMENT BUILDING = 71 PEOPLE	

0	ISSUED FOR SPA	MJS	DT	25.02.27
Revision		By	Appd.	YY.MM.DD
File Name:	160402005 DB.dwg	MJS	DT	MJS
		Dwn.	Chkd.	Dsgn.
				YY.MM.DD

Permit-Seal

Client/Project

1146 SNOW STREET INC.
5669 POWER ROAD

1146 SNOW STREET
4 STOREY 43 UNIT APARTMENT BUILDING
OTTAWA, ON

Title

SANITARY DRAINAGE PLAN

Project No.
160402005

Scale
1:200

Drawing No.

Sheet

Revision

SA-1

9 of 9

0

PLAN # XXXXX