




JUNE 21 - 0800

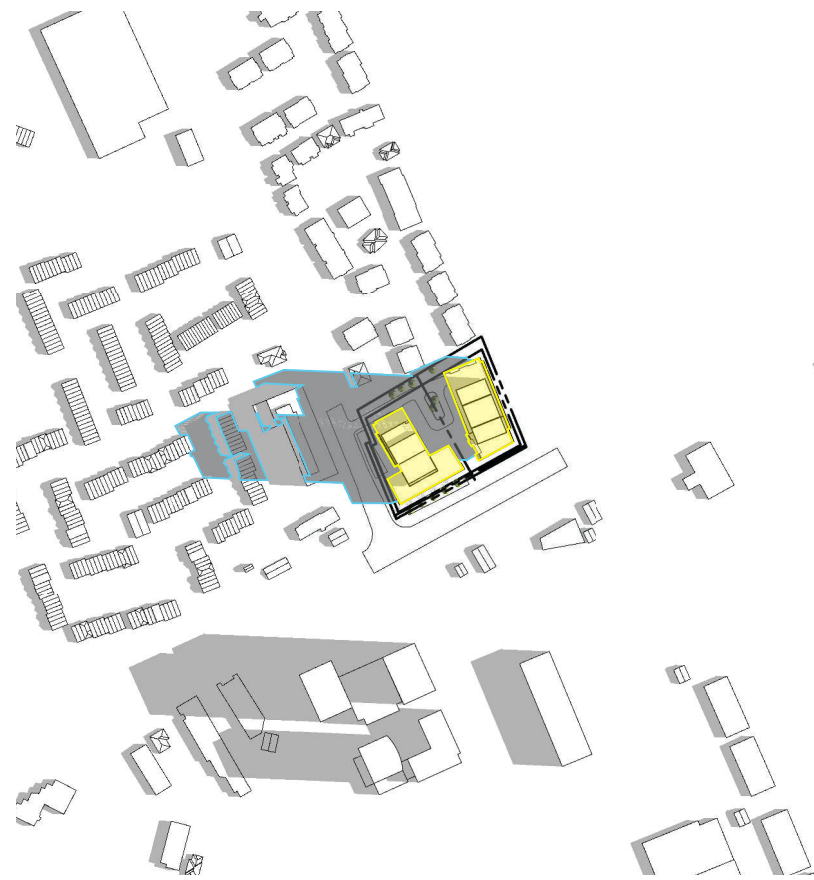


JUNE 21 - 0900

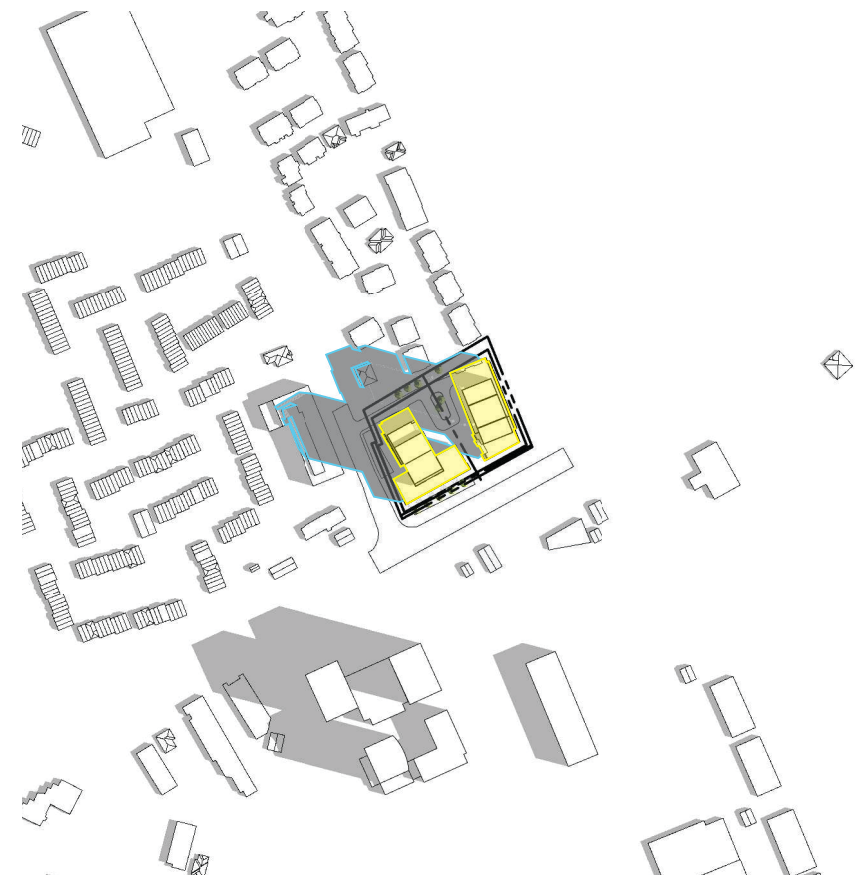


JUNE 21 - 1000

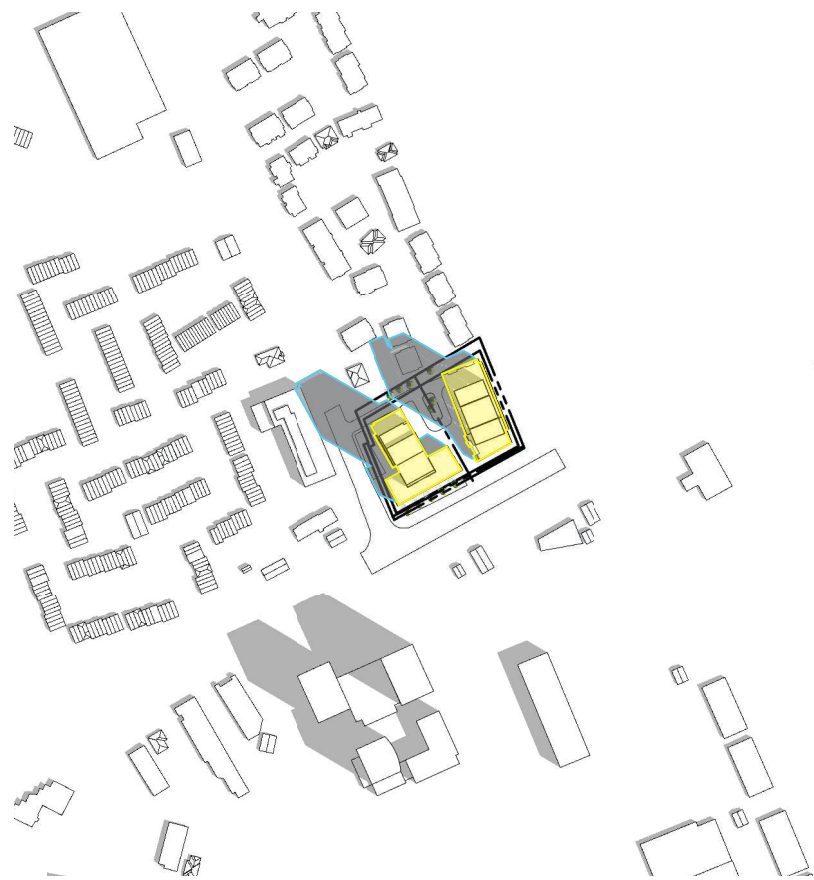


JUNE 21 - 1100

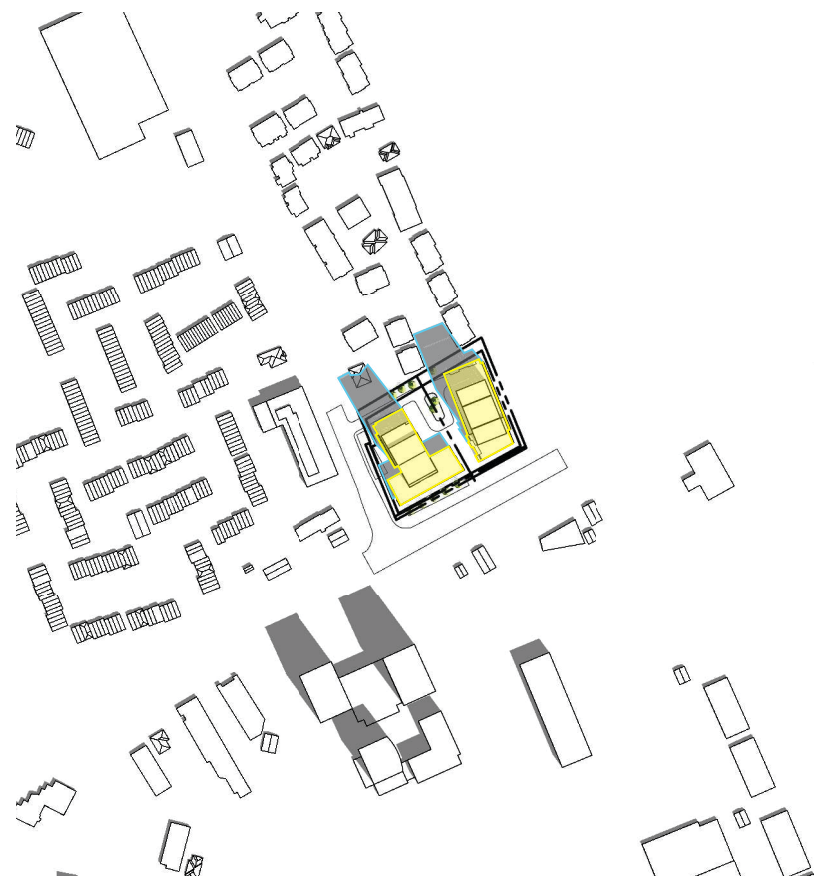


JUNE 21 - 1200

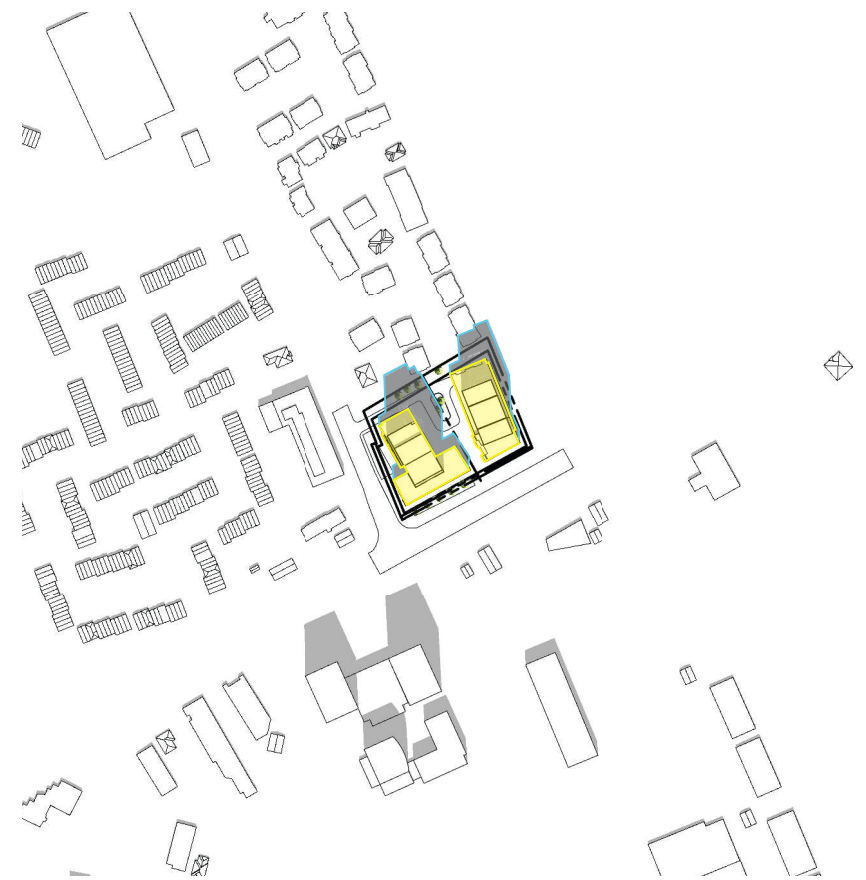

JUNE 21 - 1300

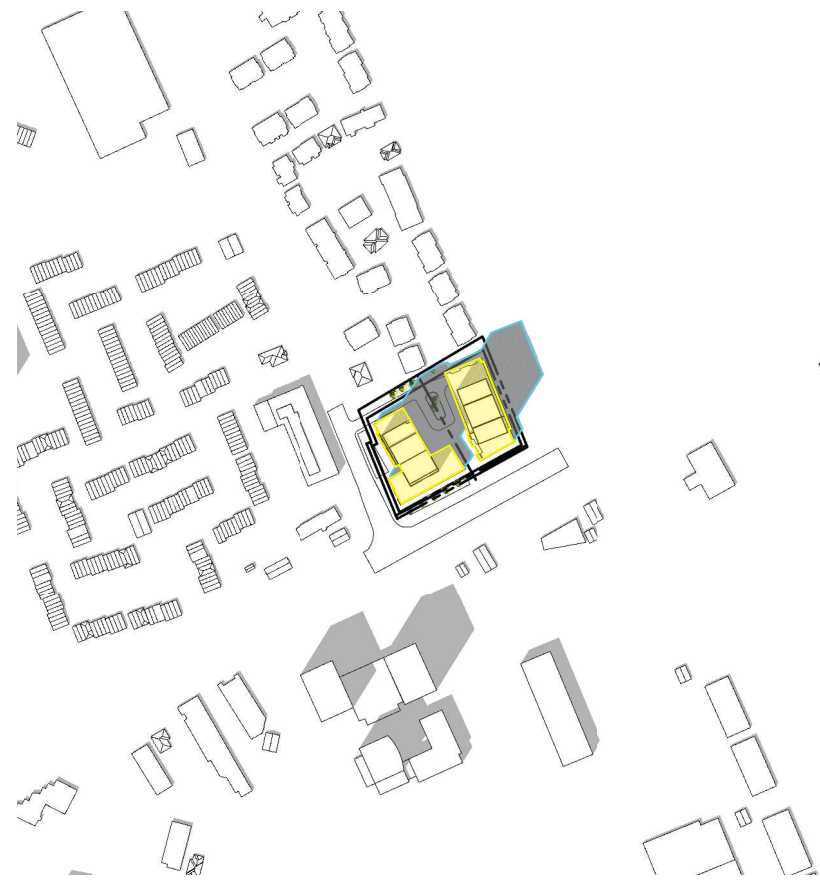


JUNE 21 - 1400

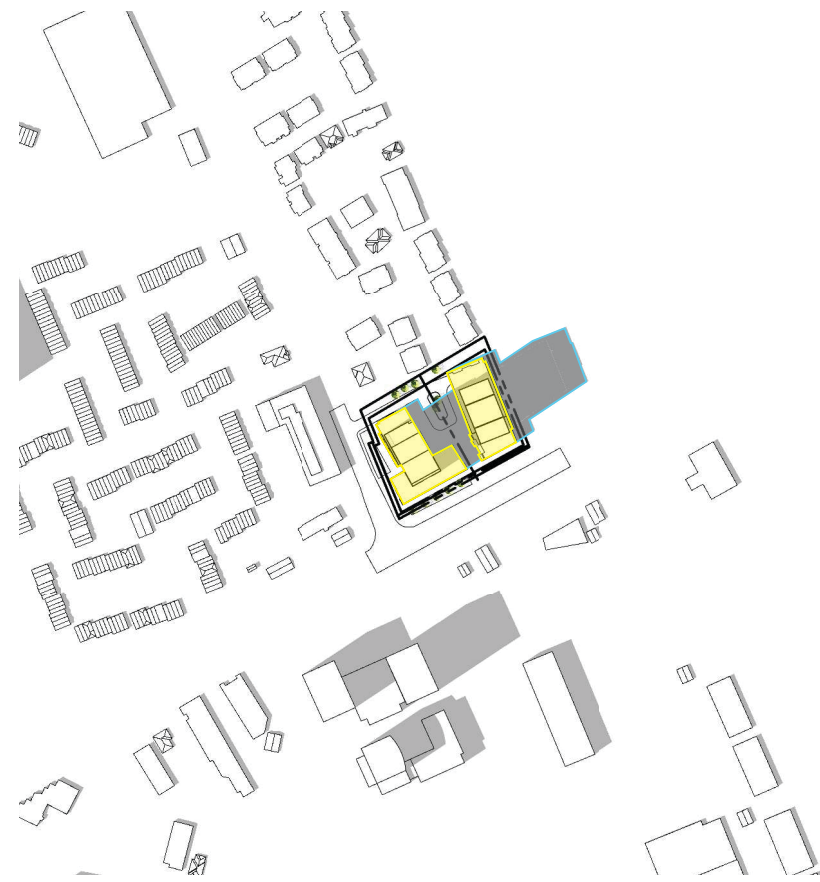


JUNE 21 - 1500




JUNE 21 - 1600

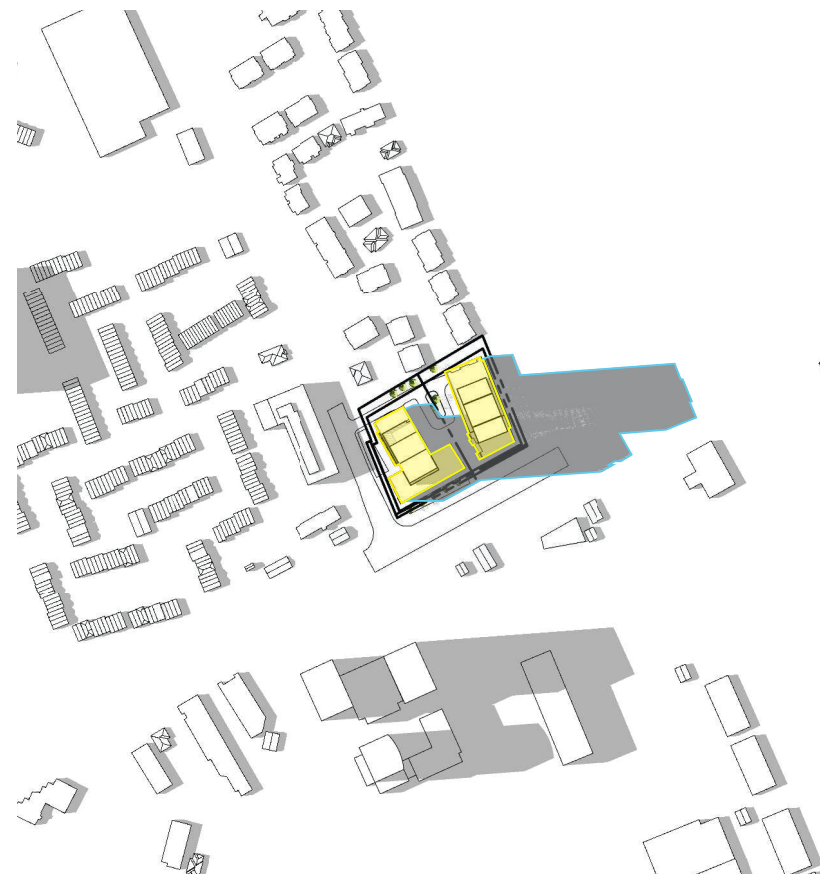


JUNE 21 - 1700

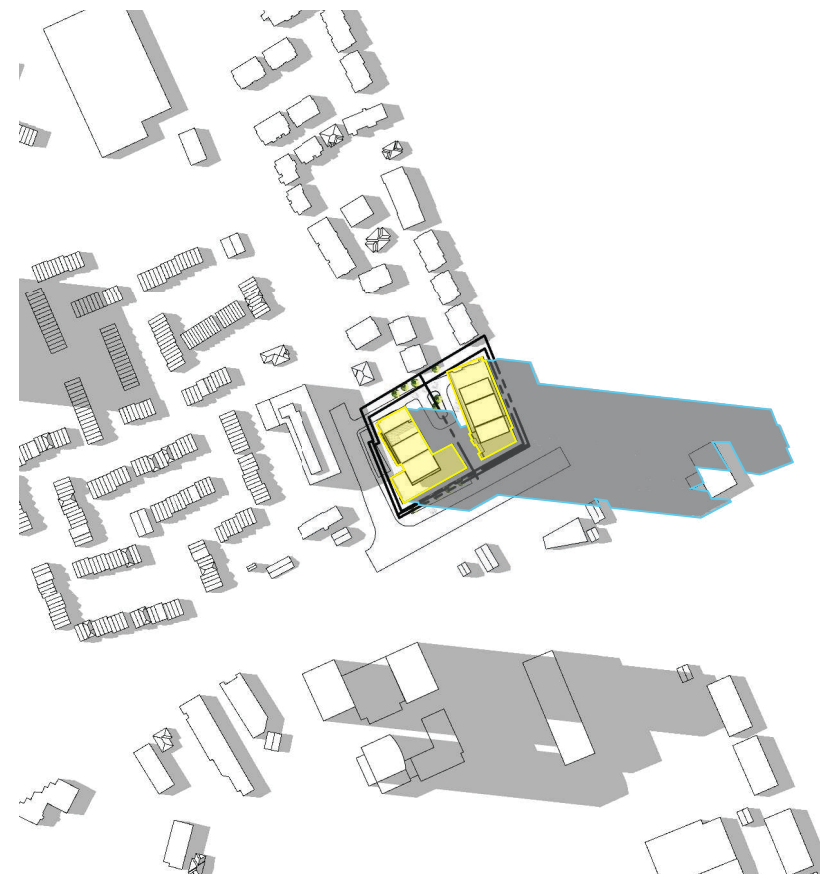

JUNE 21 - 1800

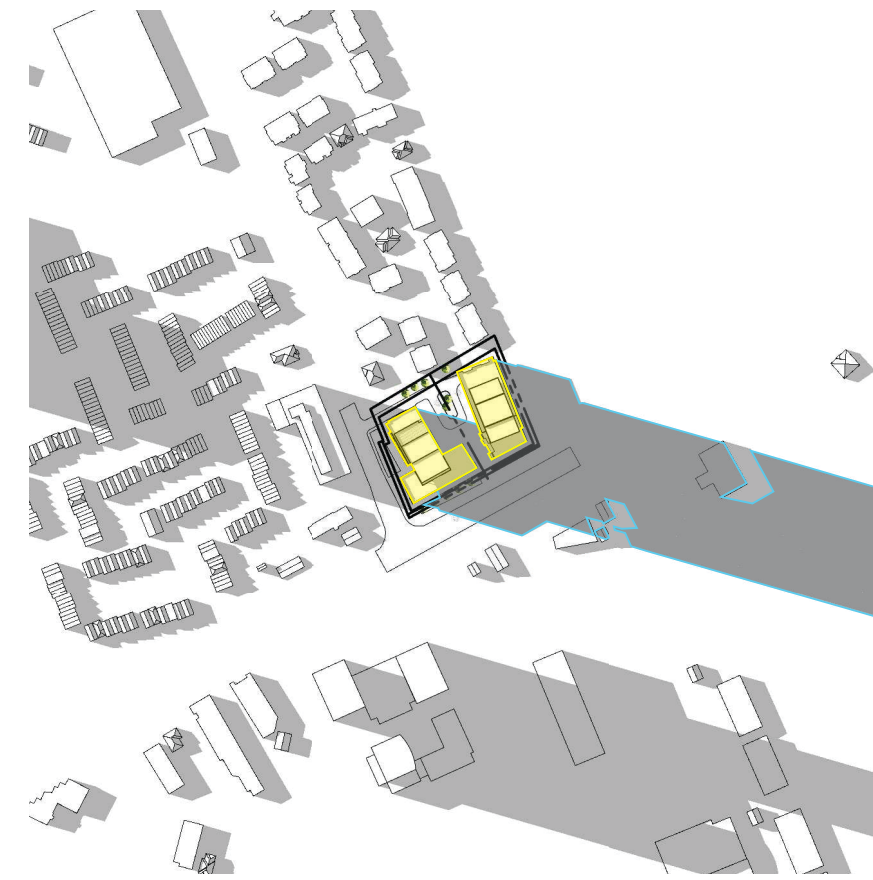


JUNE 21 - 1900

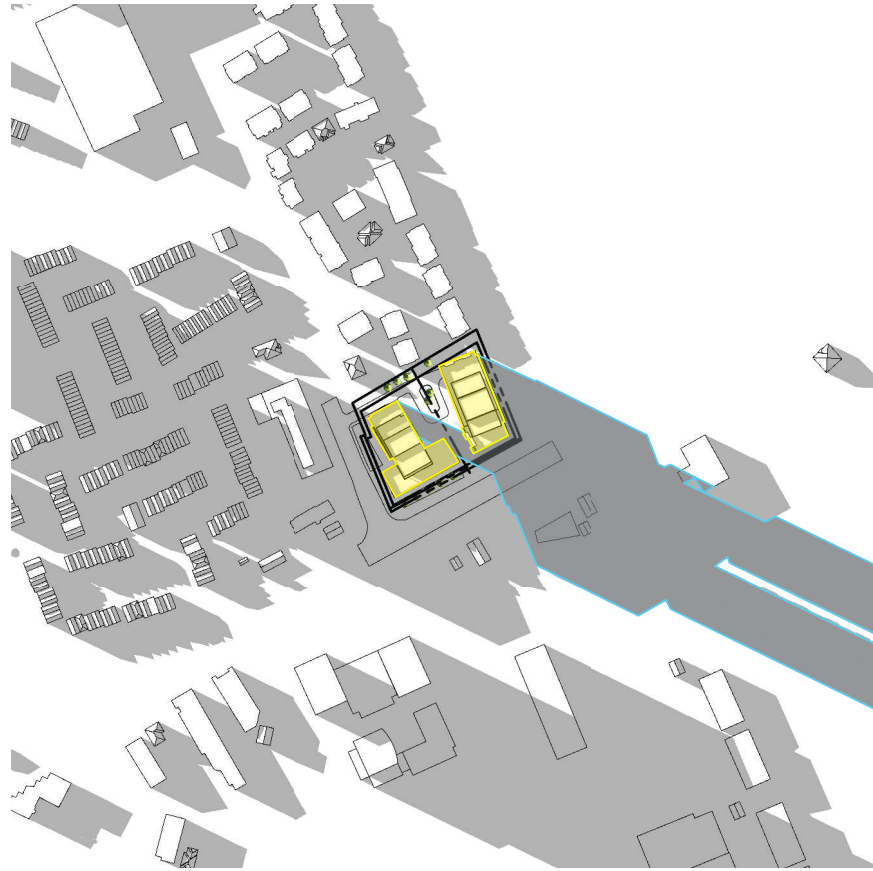


JUNE 21 - 2000




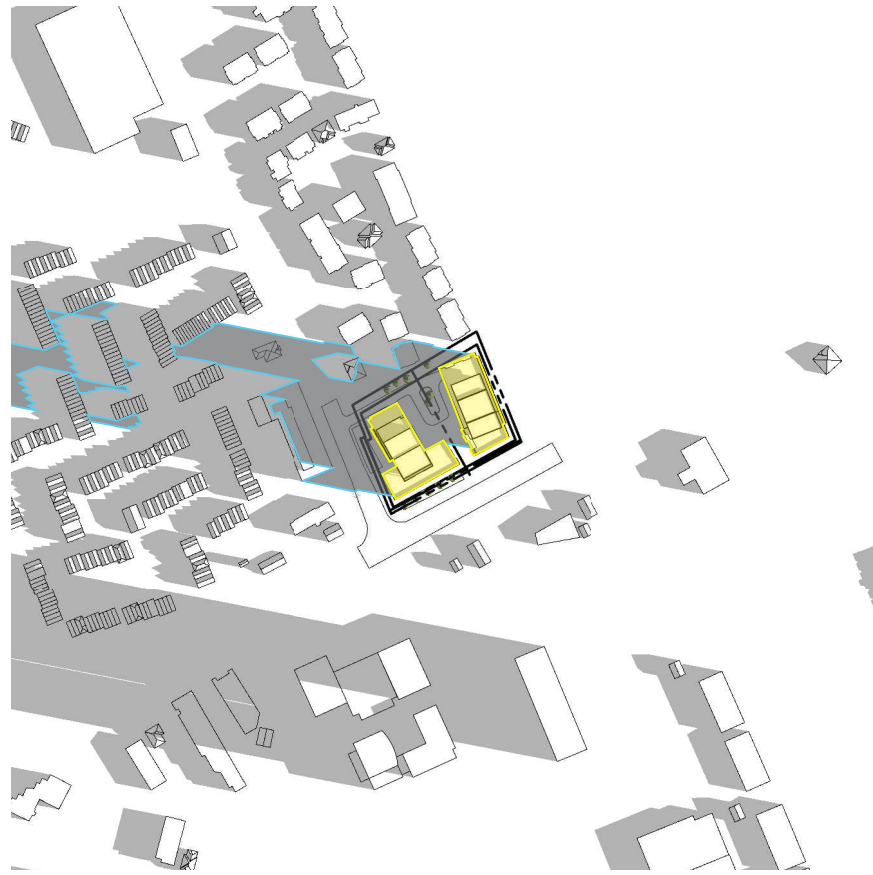

MARCH / SEPTEMBER 21 - 0800

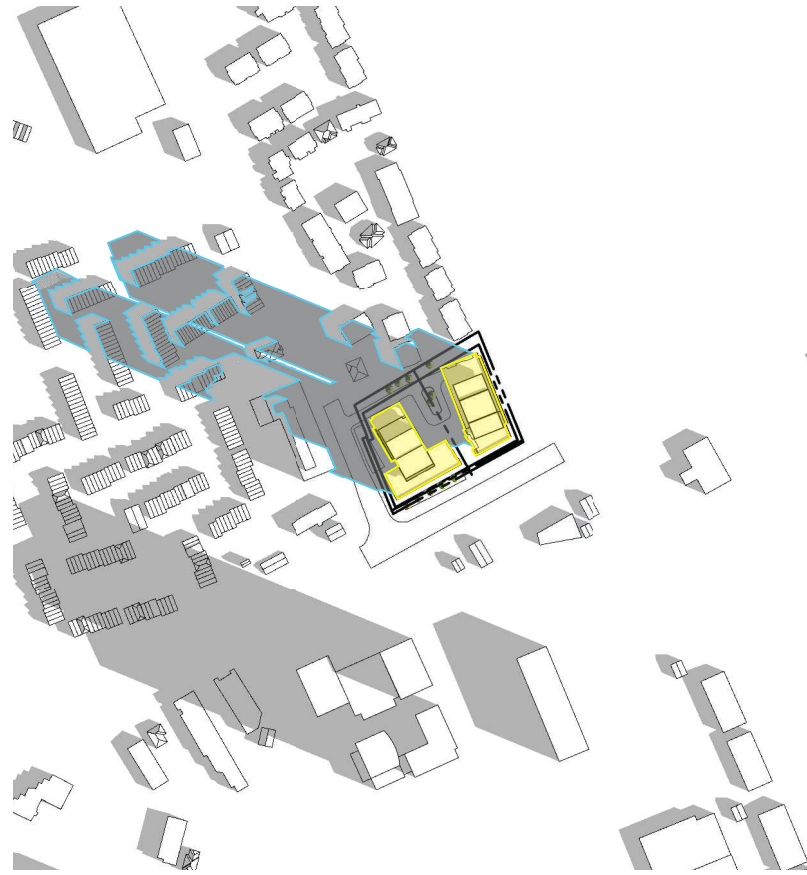


MARCH / SEPTEMBER 21 - 0900

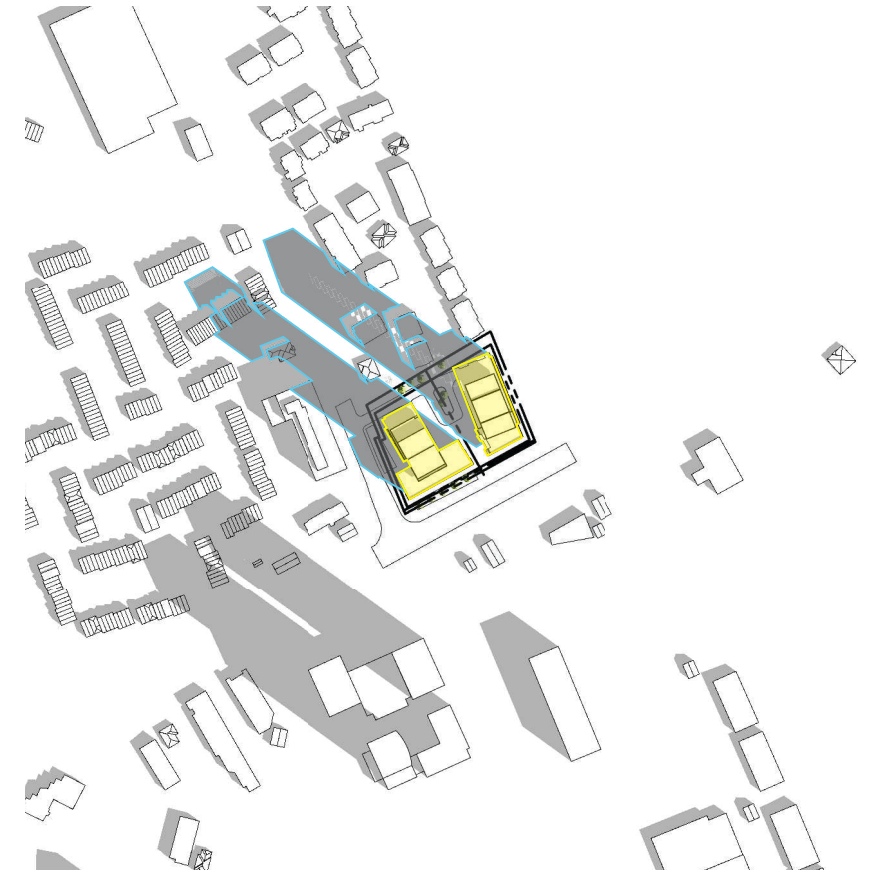


MARCH / SEPTEMBER 21 - 1000



MARCH / SEPTEMBER 21 - 1100

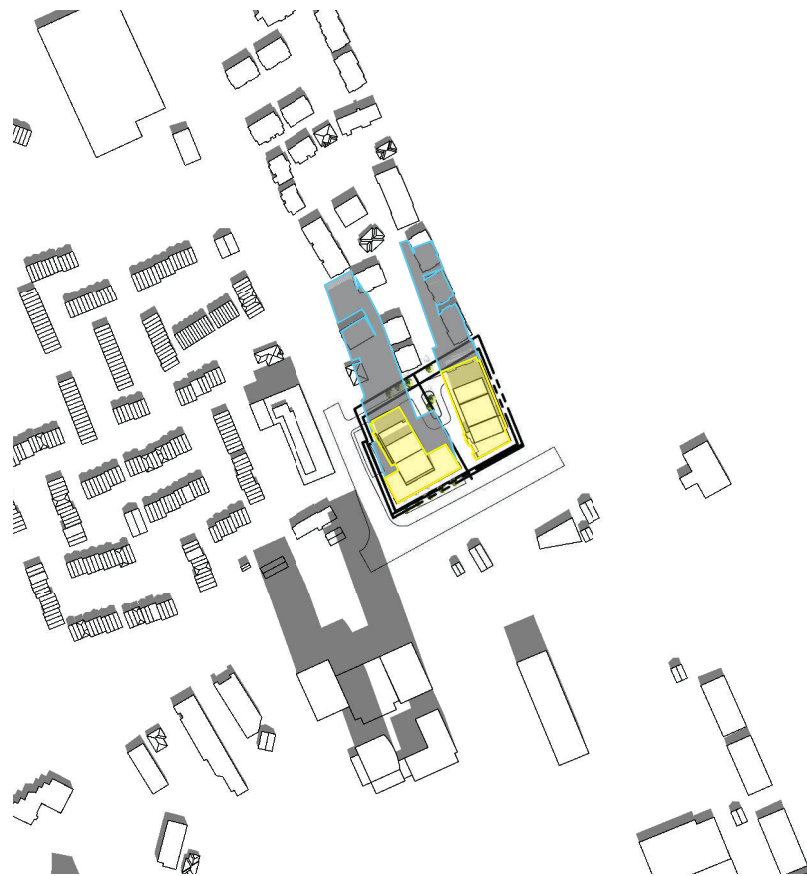


MARCH / SEPTEMBER 21 - 1200

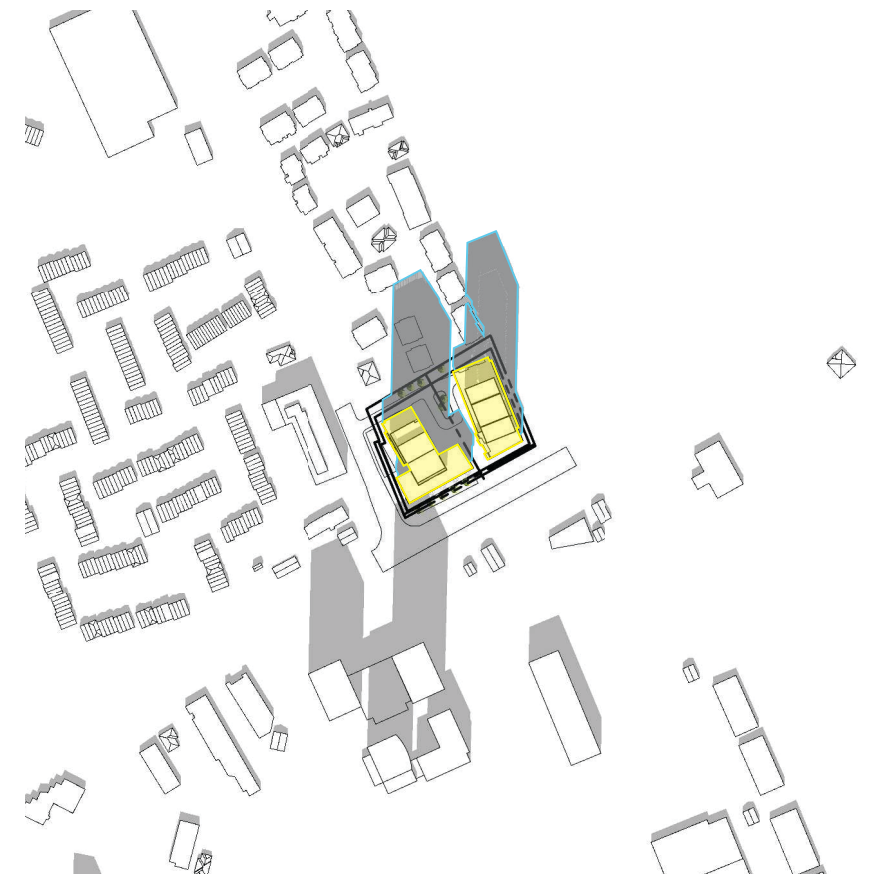


MARCH / SEPTEMBER 21 - 1300



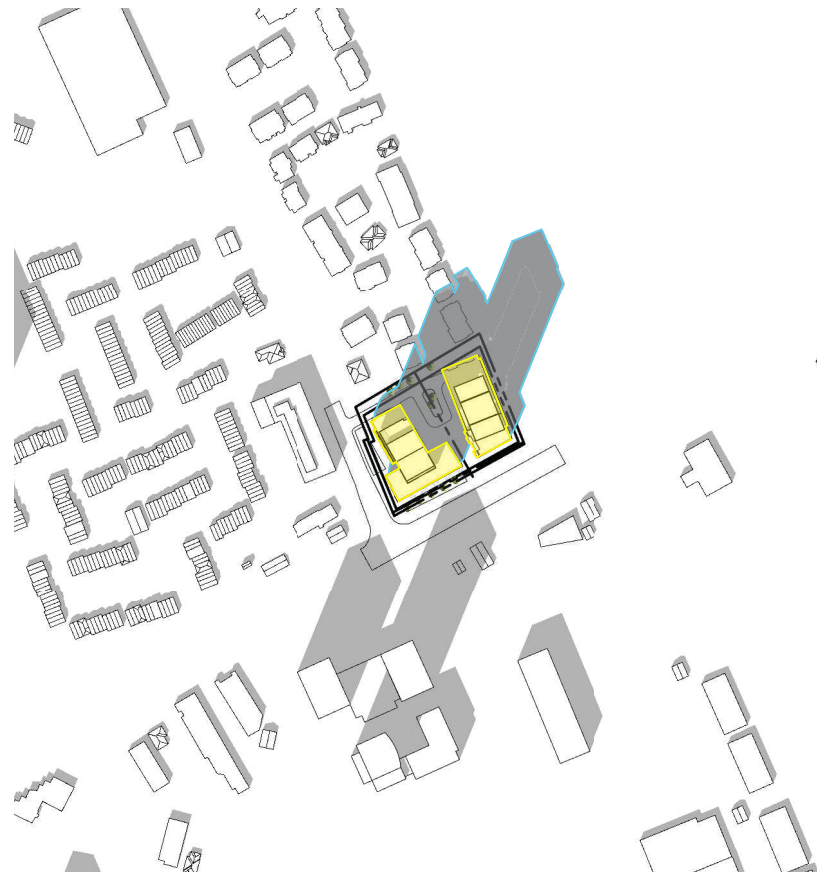

MARCH / SEPTEMBER 21 - 1400

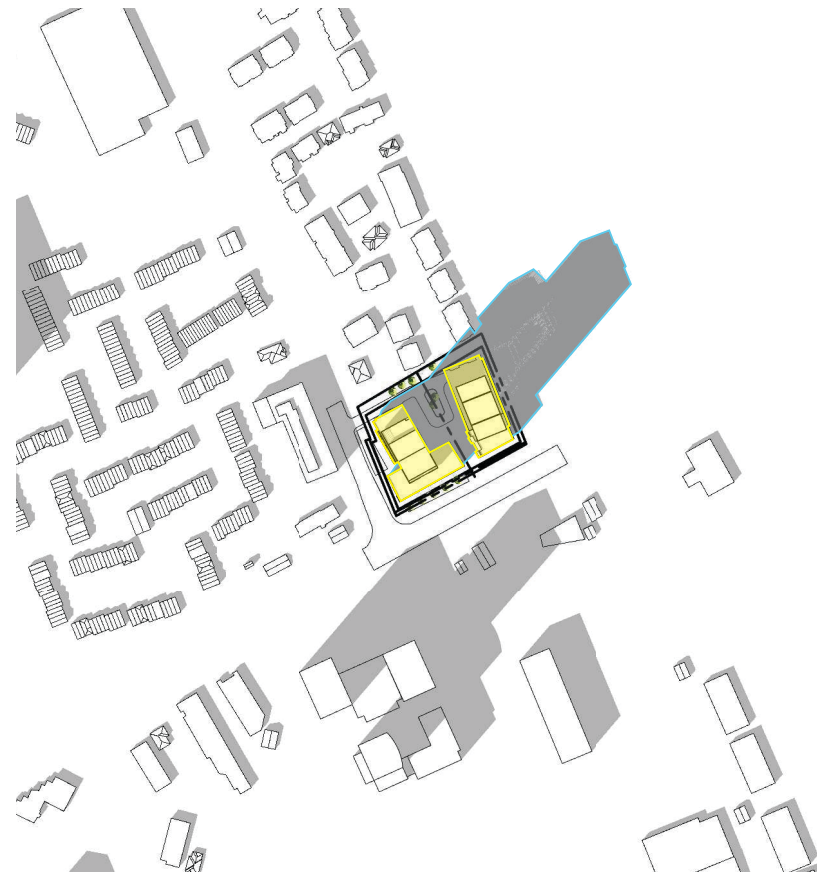

MARCH / SEPTEMBER 21 - 1500



MARCH / SEPTEMBER 21 - 1600



MARCH / SEPTEMBER 21 - 1700



MARCH / SEPTEMBER 21 - 1800




DECEMBER 21 - 0900




DECEMBER 21 - 1000




DECEMBER 21 - 1100

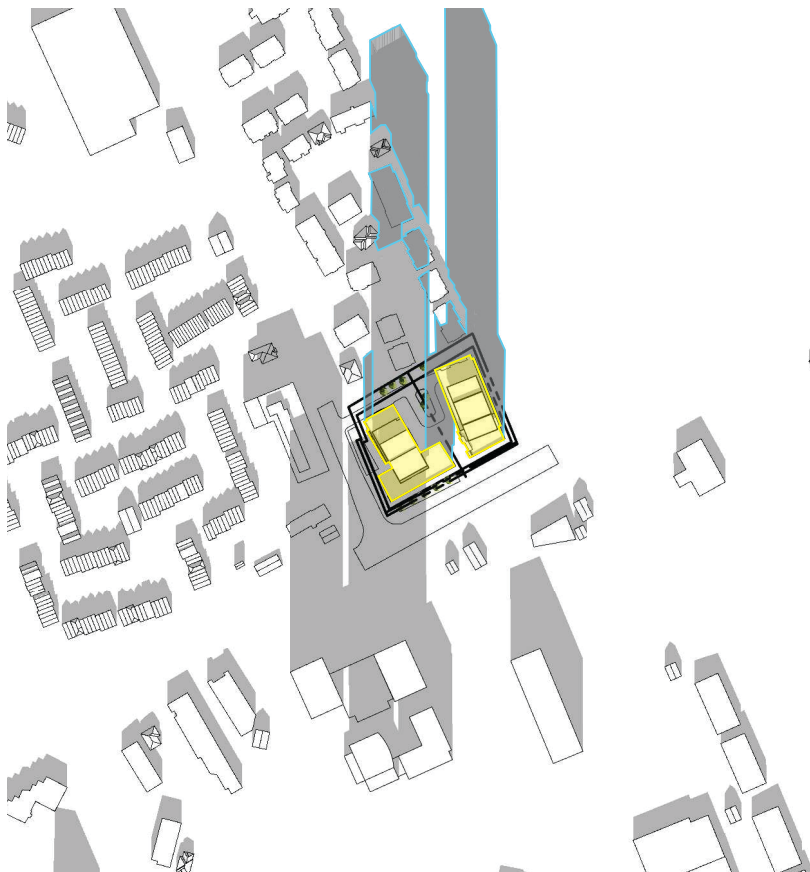

DECEMBER 21 - 1200

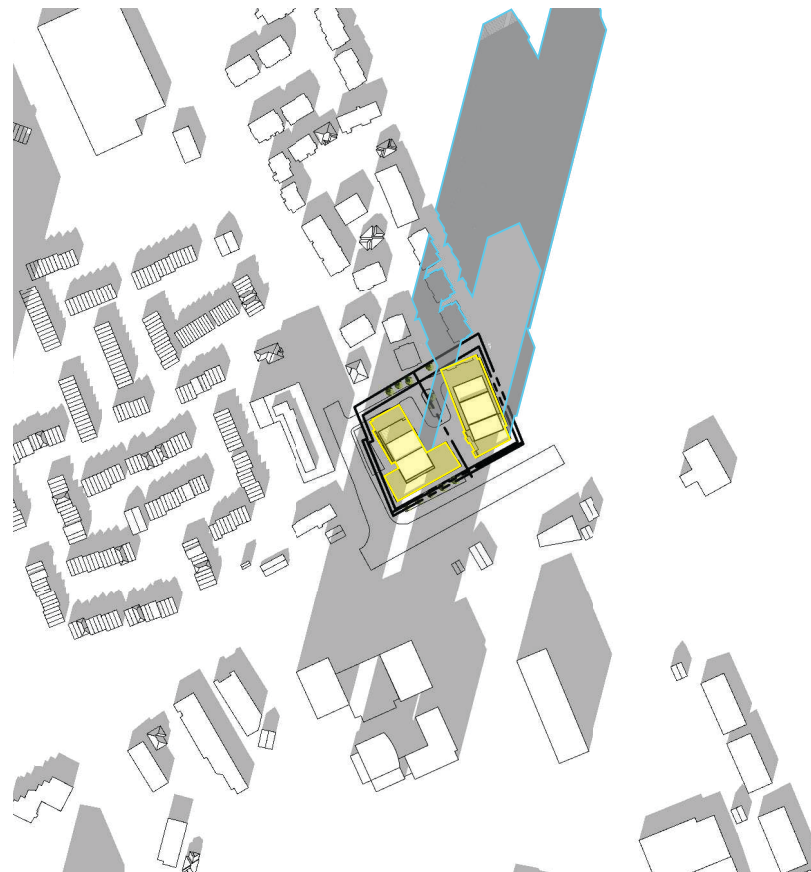


DECEMBER 21 - 1300

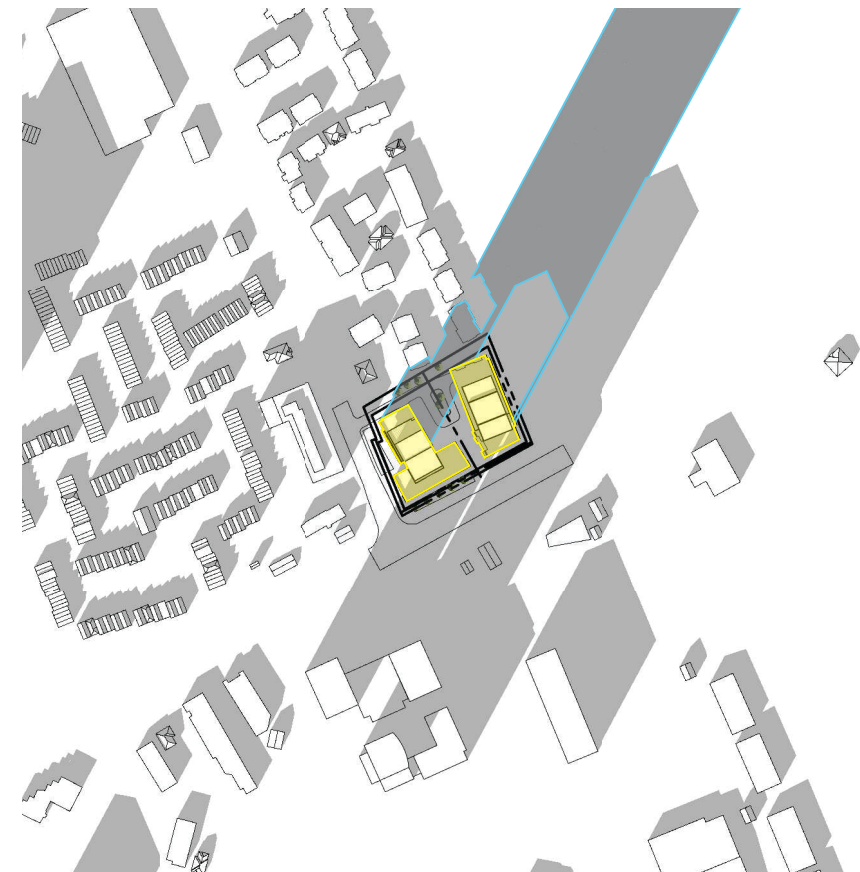

DECEMBER 21 - 1400



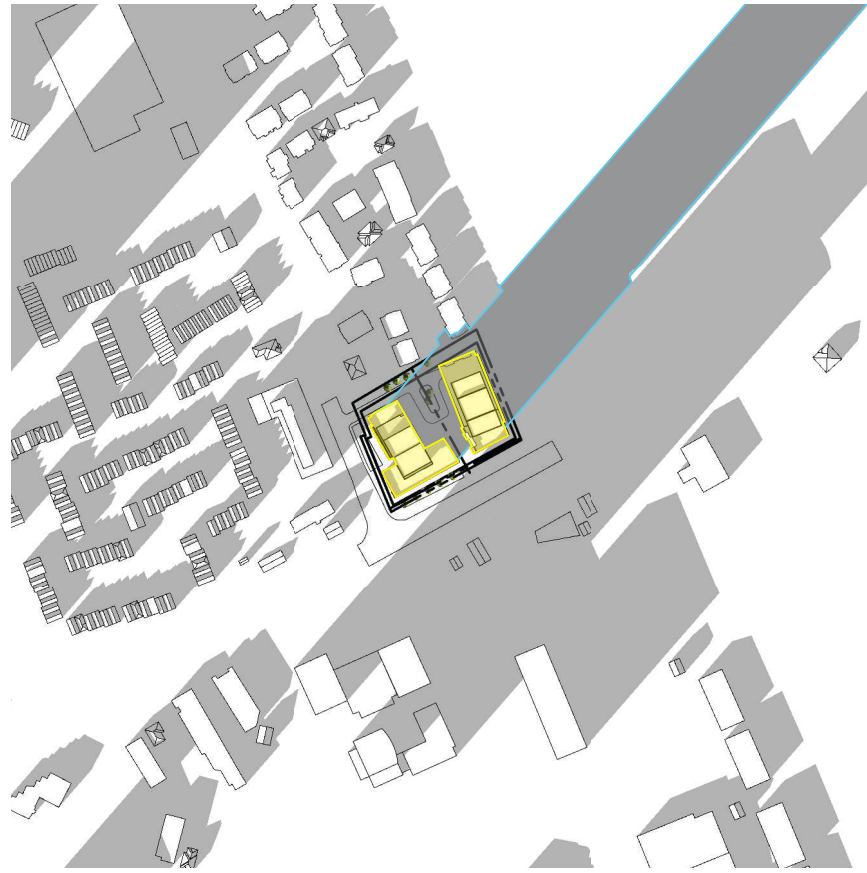

DECEMBER 21 - 1500