




Unit Type		
Singles	211	100%
38' Single	40	19%
45' Single	61	29%
52' Single	100	47%
72' Single	10	5%
Towns	0	0%
Executive Town	0	0%
Bungalow Towns	0	0%
Total	211	

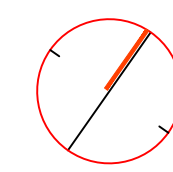

NORTH

scale | 1:2000

legend

-  72' Single Detached
-  52' Single Detached
-  45' Single Detached
-  38' Single Detached
-  Bungalow Towns
-  Executive Towns
-  Stormwater Management
-  Open Space
-  School
-  MUP (3.0 m) Locations
-  Sidewalk Locations