

[illegible]

REVISION SCHEDULE			
NO.	REVISION	DATE	BY
D8	Rename sections of Ascan Road	Feb 12, 2025	JP
D7	Lot 206 to 210 modified	Nov. 28, 2024	FS
D6	MINTO LOT ADJUSTMENTS	Nov. 12, 2024	N
D5	REVISED LOTTING LAYOUT	Nov. 7, 2024	N
	Updated title search	JULY 31, 2023	
D3	Lots 131 & 132 modified	JULY 31, 2023	JP
D2	Lots 131 to 136 & 150 to 155 modified PIN's on AM-1294 added	JULY 28, 2023	
I	PLAN PREPARED	JULY 13, 2023	N

PLAN 4M-


I CERTIFY THAT THIS PLAN
IS REGISTERED IN THE LAND REGISTRY OFFICE
FOR THE LAND TITLES DIVISION OF OTTAWA-CARLETON NO. 4
AT _____ O'CLOCK ON THE ____ DAY OF _____
AND ENTERED IN THE PARCEL REGISTER FOR
PROPERTY IDENTIFIERS _____

AND THE REQUIRED CONSENTS ARE REGISTERED AS
PLAN DOCUMENT NO. _____

=====

REPRESENTATIVE FOR LAND REGISTRAR

This plan complies as of PIN's 03902-2096, 03902-2097, 03902-2119, 03902-2120,
03902-1841, 03902-1843 and 03902-1845.

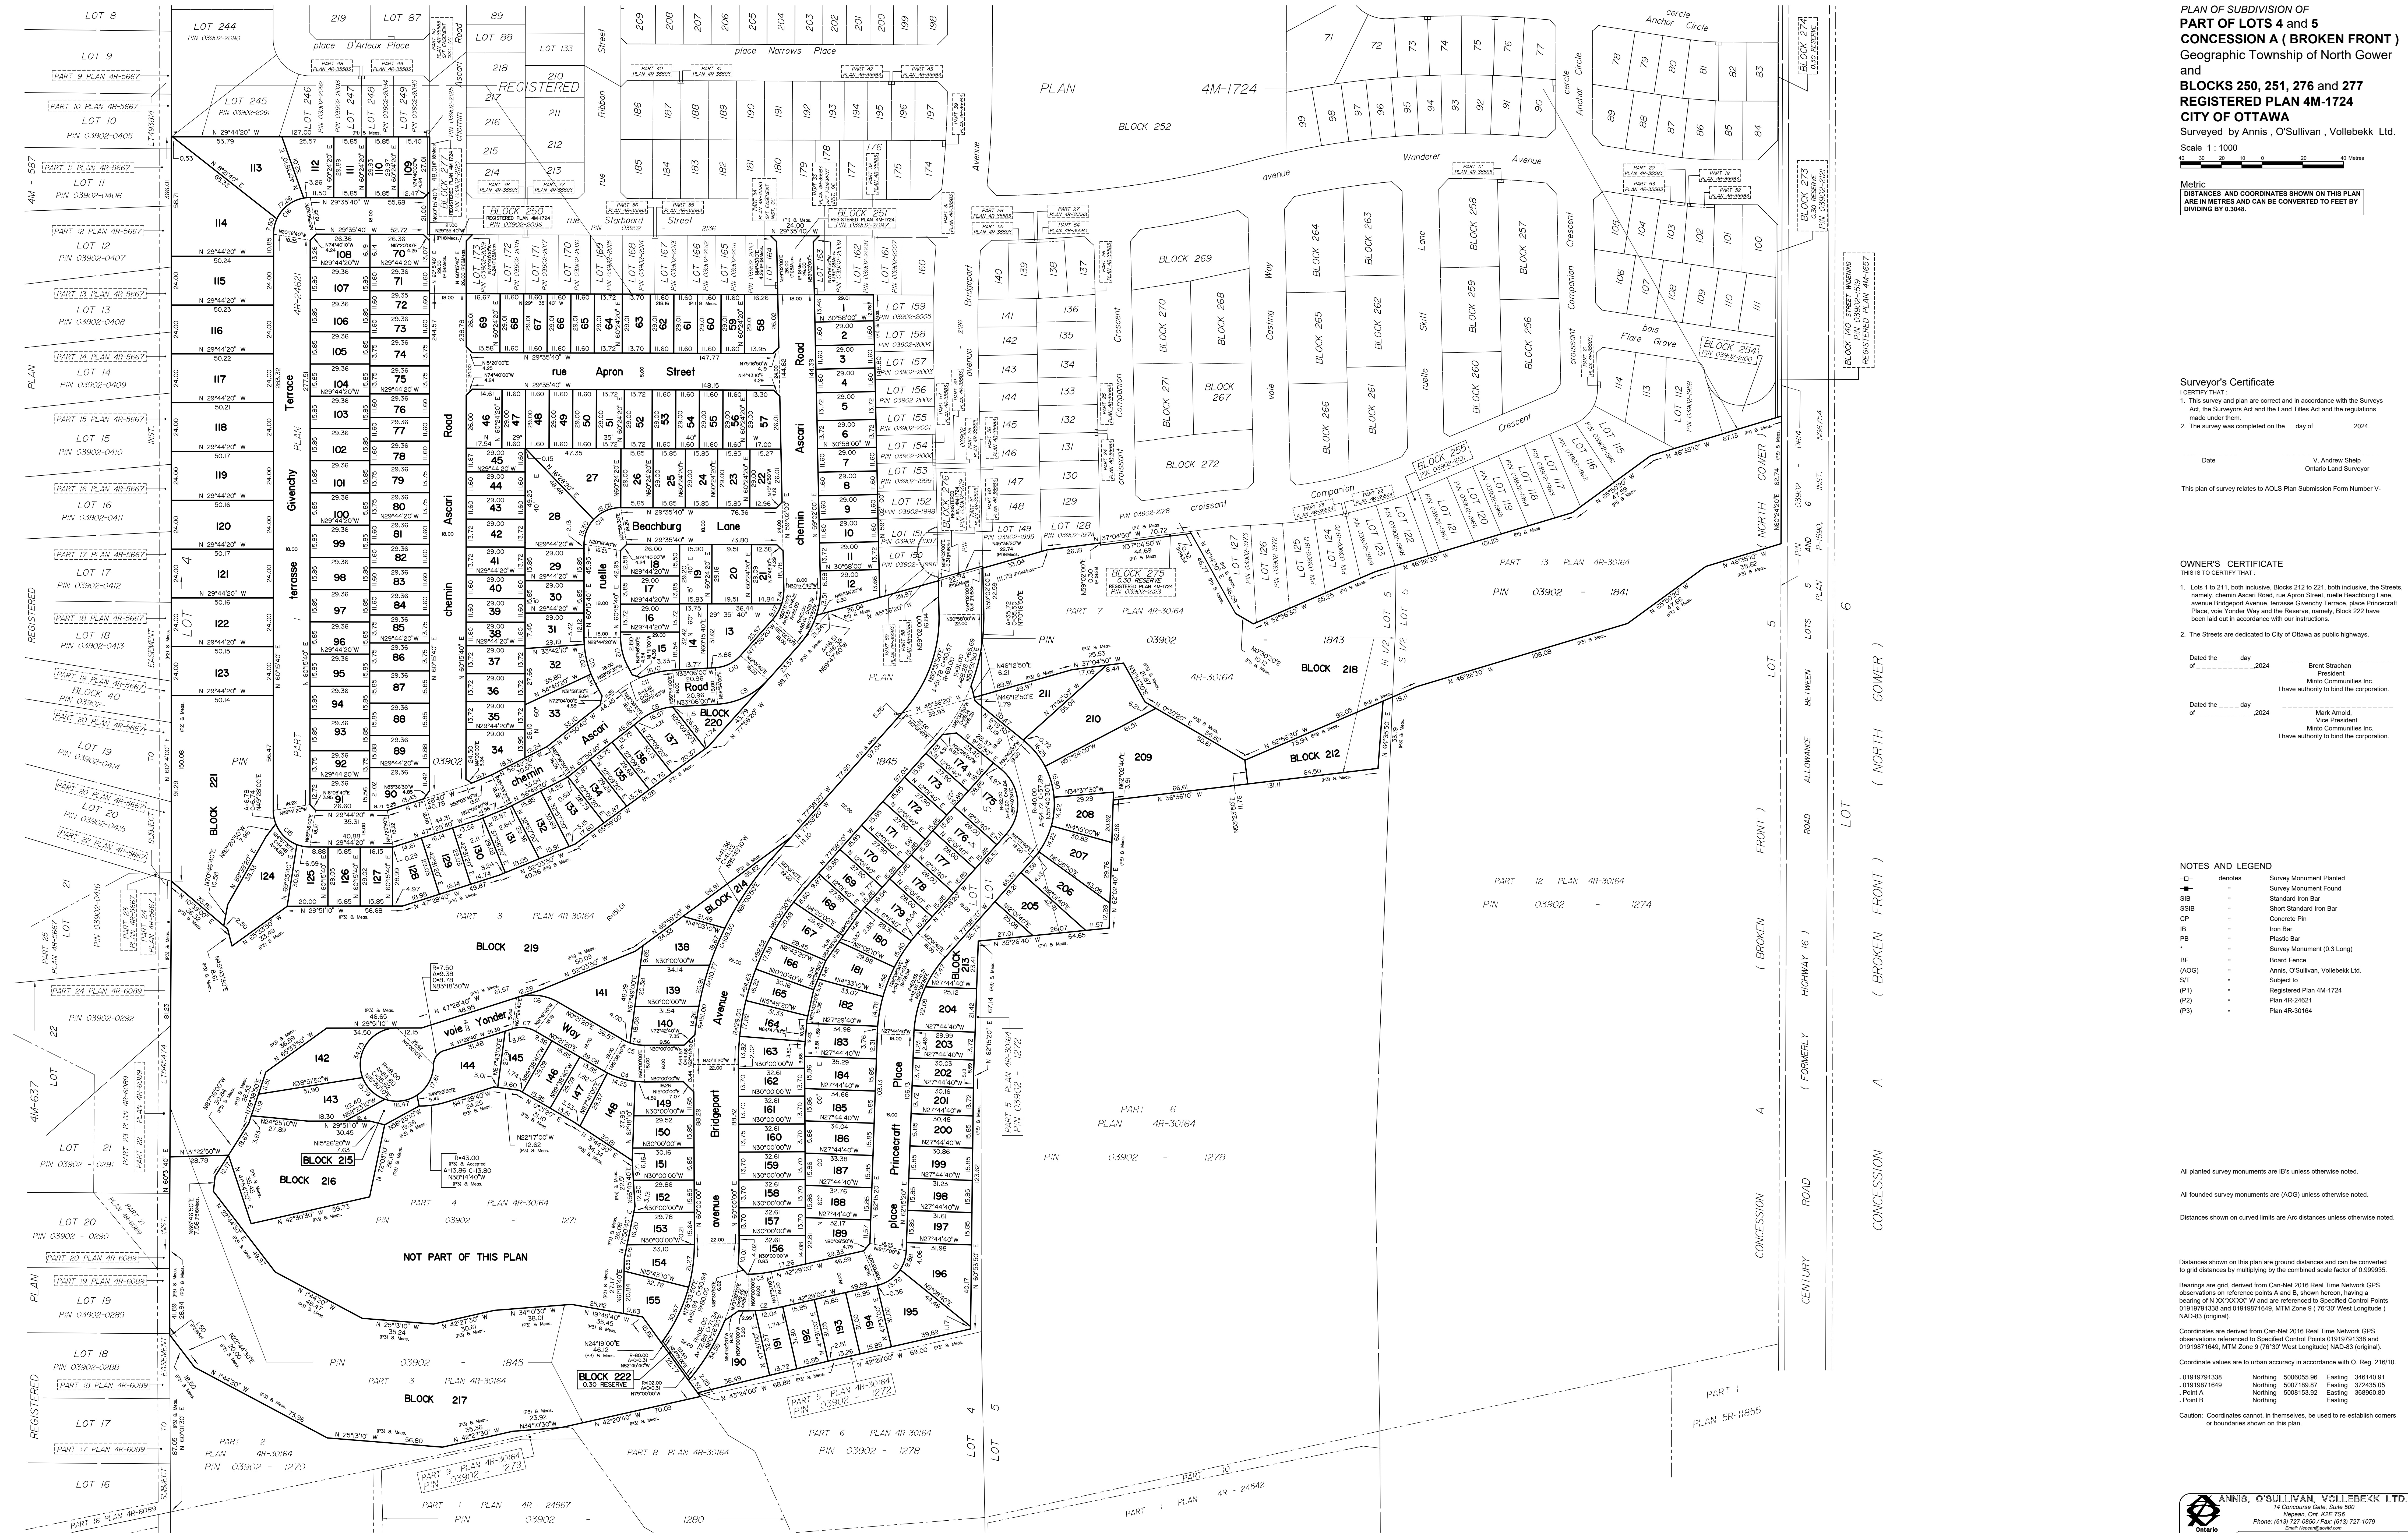

oriented survey monuments are IBs unless otherwise noted.

found survey monuments are (AQ) unless otherwise noted.

distances shown on curved limits are Arc Distances unless otherwise noted.

distances shown on this plan are Ground Distances and can be converted to grid distances by multiplying by the combined scale factor of 0.99995.

stripings are grid, derived from Can-Net 2016 Real Time Network GPS observations on reference points A-5 and B shown herein, having a bearing of N 0°XXXX'XX" and are referenced to Specified Control Point 01918/91338 and 01919/1644, MTM Zone 18 (7°30' West Longitude)

NA-43-53 (original)

coordinates are derived from Can-Net 2016 Real Time Network GPS observations referenced to Specified Control Point 01918/91338 and 01919/1644, MTM Zone 18 (7°30' West Longitude) NA-43 (original).

ordinate values are to actual accuracy in accordance with the CTS, 26/10.

Point A	Northing	5000055.96	Eastng	346140.91
Point B	Northing	5000055.87	Eastng	372455.55
Point A	Northing	5000153.92	Eastng	369690.80
Point B	Northing		Eastng	

Coordinate: Coordinates cannot, in themselves, be used to re-establish corners or boundaries between adjacent parcels.