




Copyright Reserved

The Contractor shall verify and be responsible for all dimensions, DO NOT scale the drawing - any errors or omissions shall be reported to Stantec without delay.

The Copyrights to all designs and drawings are the property of Stantec. Reproduction or use for any purpose other than that authorized by Stantec is forbidden.

Legend

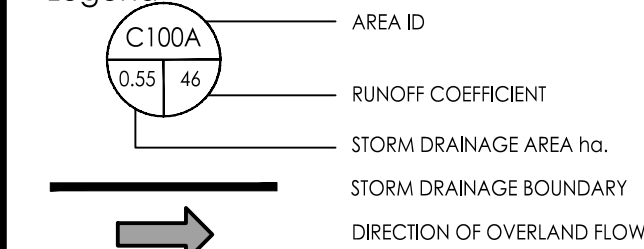

ICD TABLE				
CATCHBASIN ID	ICD TYPE	ICD SIZE	SYR HEAD (m)	SYR FLOW (L/s)
CB 3007A-1	IPEX Tempest HF	108mm	1.84	31.5

Notes

1 ISSUED FOR CITY REVIEW	JP	SGG	25.02.20
Revision	By	Appd.	YY.MM.DD

File Name: 160401250 - 6615 Renaud Road-DB1.dwg	JP	SGG	JP	25.01.09
	Dwn.	Chkd.	Pson.	YY.MM.DD

Permit-Seal

Client/Project

RICHCRAFT GROUP OF COMPANIES
2280 ST. LAURENT BLVD
OTTAWA, ON. K1G 4K1

6615 RENAUD ROAD

Title

STORM DRAINAGE PLAN

Project No.

160401250

Drawing No. _____

SD-1

Scale 0 2.5 7.5 12.5m
1:250

Sheet Revision

SD-1

6 of 7

