

PARKETTE 0.339 ha



FITNESS AREA



PLAY AREA




PICNIC TABLE HOUSE



CONCRETE PING PONG TABLE



BENCH

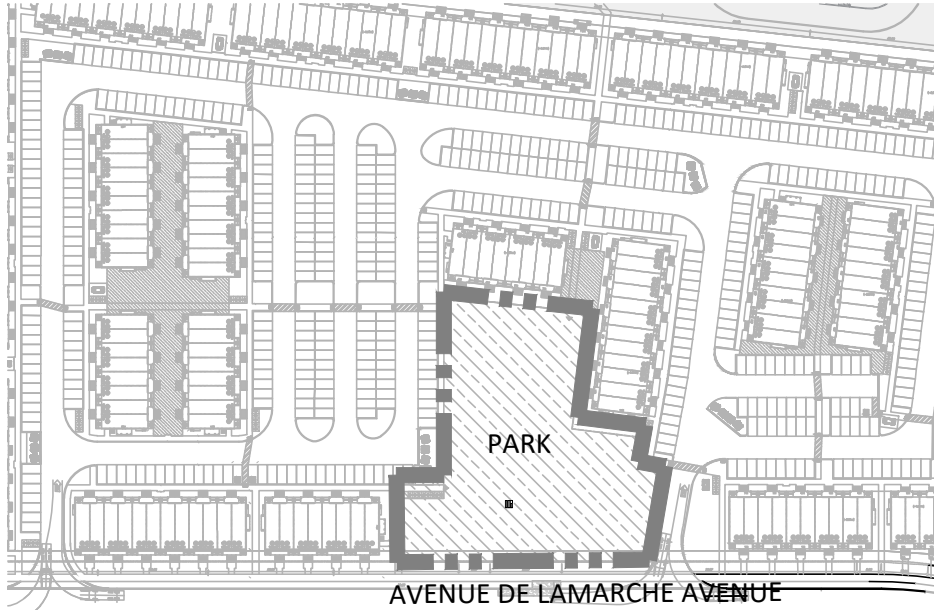

KEY PLAN

LEGEND

- PROPERTY LINE
- POST AND RAIL FENCE
- DECIDUOUS STREET TREE
- DECIDUOUS PARK TREE
- CONIFEROUS TREE
- SEEDING/SOD
- C.I.P. CONCRETE PAVING
- HEAVY DUTY ASPHALT PAVING
- LIGHT DUTY ASPHALT PAVING
- ENGINEERED WOOD FIBRE
- WASTE RECEPTACLE
- PARK SIGN
- BENCH
- PING PONG TABLE
- PICNIC TABLE HOUSE
- PARK ENTRANCE

PROPOSED TREE CANOPY PROJECTIONS			
TREE TYPE/SIZE	CROWN AREA PER TREE STANDARD RANGE (m²)	CROWN AREA PER TREE USED FOR CALC. (m²)	SITE CANOPY COVER
LARGE (7)	135-250*	192	CANOPY (W. OVERLAP): 1,937m²
MEDIUM (11)	35-135*	85	
CONIFER (7)	45-96*	70	
*RANGE OF CROWN AREAS IS IN ACCORDANCE WITH PROPOSED TREES SPECIES			SITE: 3,390m²
**CROWN AREAS ARE ACCORDING TO THE AVERAGE MATURE CANOPY SIZE OF THE RESPECTIVE SPECIES. CANOPY SIZING HAS BEEN DETERMINED IN REFERENCE TO VARIOUS ARBORICULTURAL AND BOTANICAL SOURCES, SUCH AS: ONTARIO MINISTRY OF NATURAL RESOURCES & FORESTRY (OMNR), U.S. FOREST SERVICE, FARRAR, J.I. TREES IN CANADA, UNIVERSITY OF GUELPH ARBORETUM, VARIOUS PUBLICATIONS			TOTAL PERCENT COVER: 57.14%
***NOTE: TREE CANOPY COUNTS DO NOT INCLUDE SITE PLAN OR STREET TREES.			

DISCLAIMER: ALL EQUIPMENT/FURNITURE SHOWN IS FOR REFERENCE ONLY. ACTUAL PRODUCT OPTIONS WILL BE SELECTED DURING THE CONCEPT DESIGN STAGE.

PARK FIT PLAN
ORLEANS VILLAGE PHASE 4

SCALE: 1:200
DATE: MAR 24, 2025
PROJECT: 22-145

