



NOTE: THIS DRAWING IS THE PROPERTY OF THE ARCHITECT AND MAY NOT BE REPRODUCED OR USED WITHOUT THE EXPRESSED CONSENT OF THE ARCHITECT. THE CONTRACTOR SHALL CHECK AND REPORT ALL OMISSIONS AND REPORT ANY OMISSIONS OR DISCREPANCIES TO THE ARCHITECT BEFORE PROCEEDING WITH THE WORK.  
DO NOT SCALE THE DRAWINGS

RELEASE / REVISION RECORD		
NO.	DESCRIPTION	DATE
1	ISSUED FOR COORDINATION	21-04-14
2	ISSUED FOR SET PLAN CONTROL	21-05-26
3	ISSUED FOR COORDINATION	22-03-09
4	ISSUED FOR SET RESPONSE TO UPC COMMENTS	22-04-07
5	ISSUED FOR SET RESPONSE TO UPC COMMENTS	22-08-29
6	ISSUED FOR REVIEW	23-03-29
7	ISSUED FOR REVIEW	23-08-30
8	ISSUED FOR REVIEW	23-09-13
9	ISSUED FOR REVIEW	23-10-16

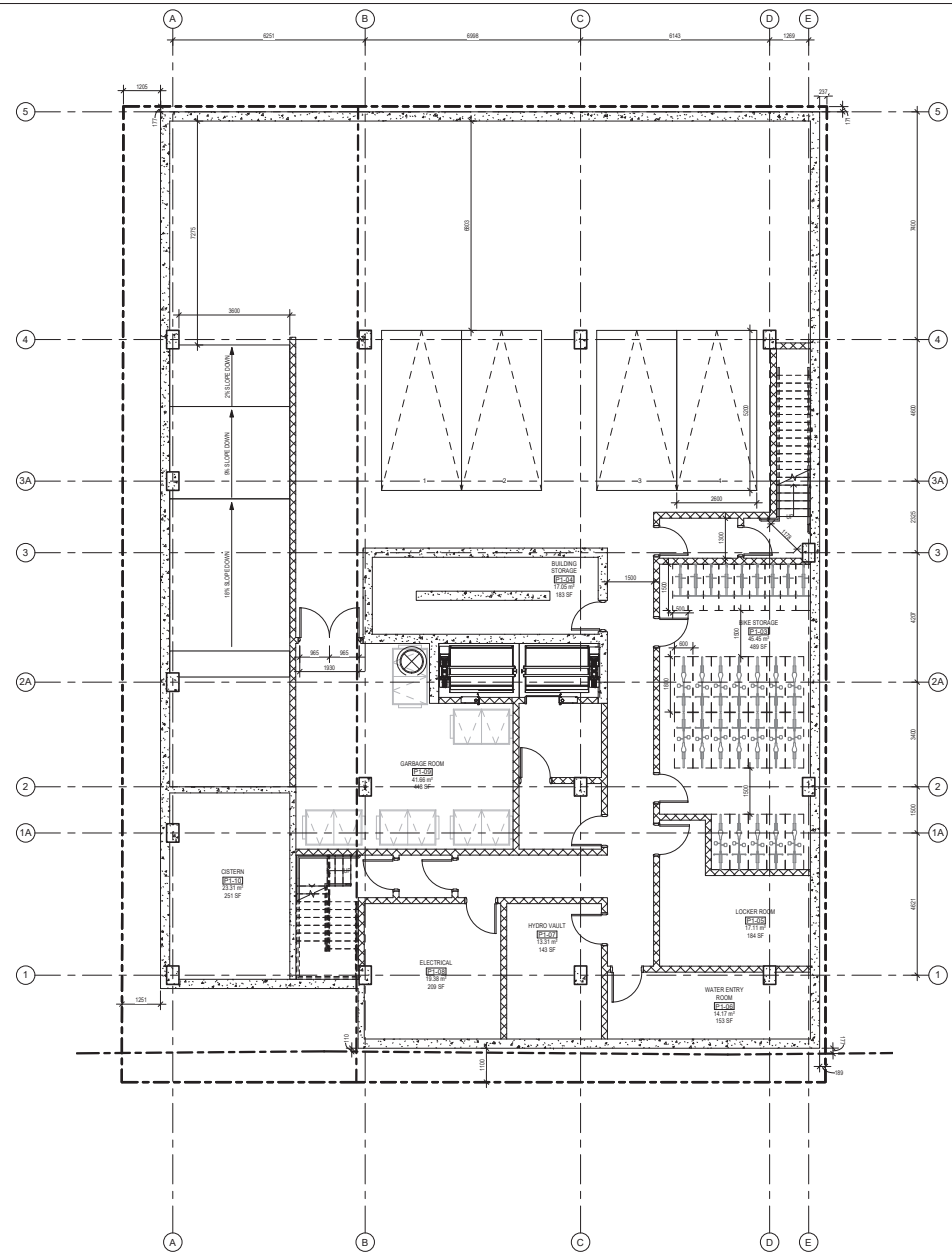

1 P1 FLOOR PLAN  
A-100 SCALE: 1 : 75

93 HOLLAND : 2364672 ONT. INC.  
91 HOLLAND: 2546928 ONT. INC.  
93holland@equimart.com  
613-277-7201

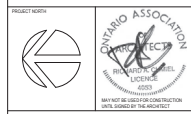

**chmielarchitects**  
200 - 109 Bank Street  
Ottawa ON K1P 5N5  
t (613) 234-3085  
f (613) 234-8224

Nine-Storey Residential on Holland

PROJECT NO.	23-2057	DRAWN	MD
SCALE	1 : 75	CHECKED	RAC
DRAWN/TITLE	LEVEL P1 PLAN		

91-83 Holland Avenue  
#18605

A-100

D07-12-21-0100