


12

[illegible]


(13)

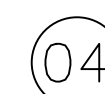




16

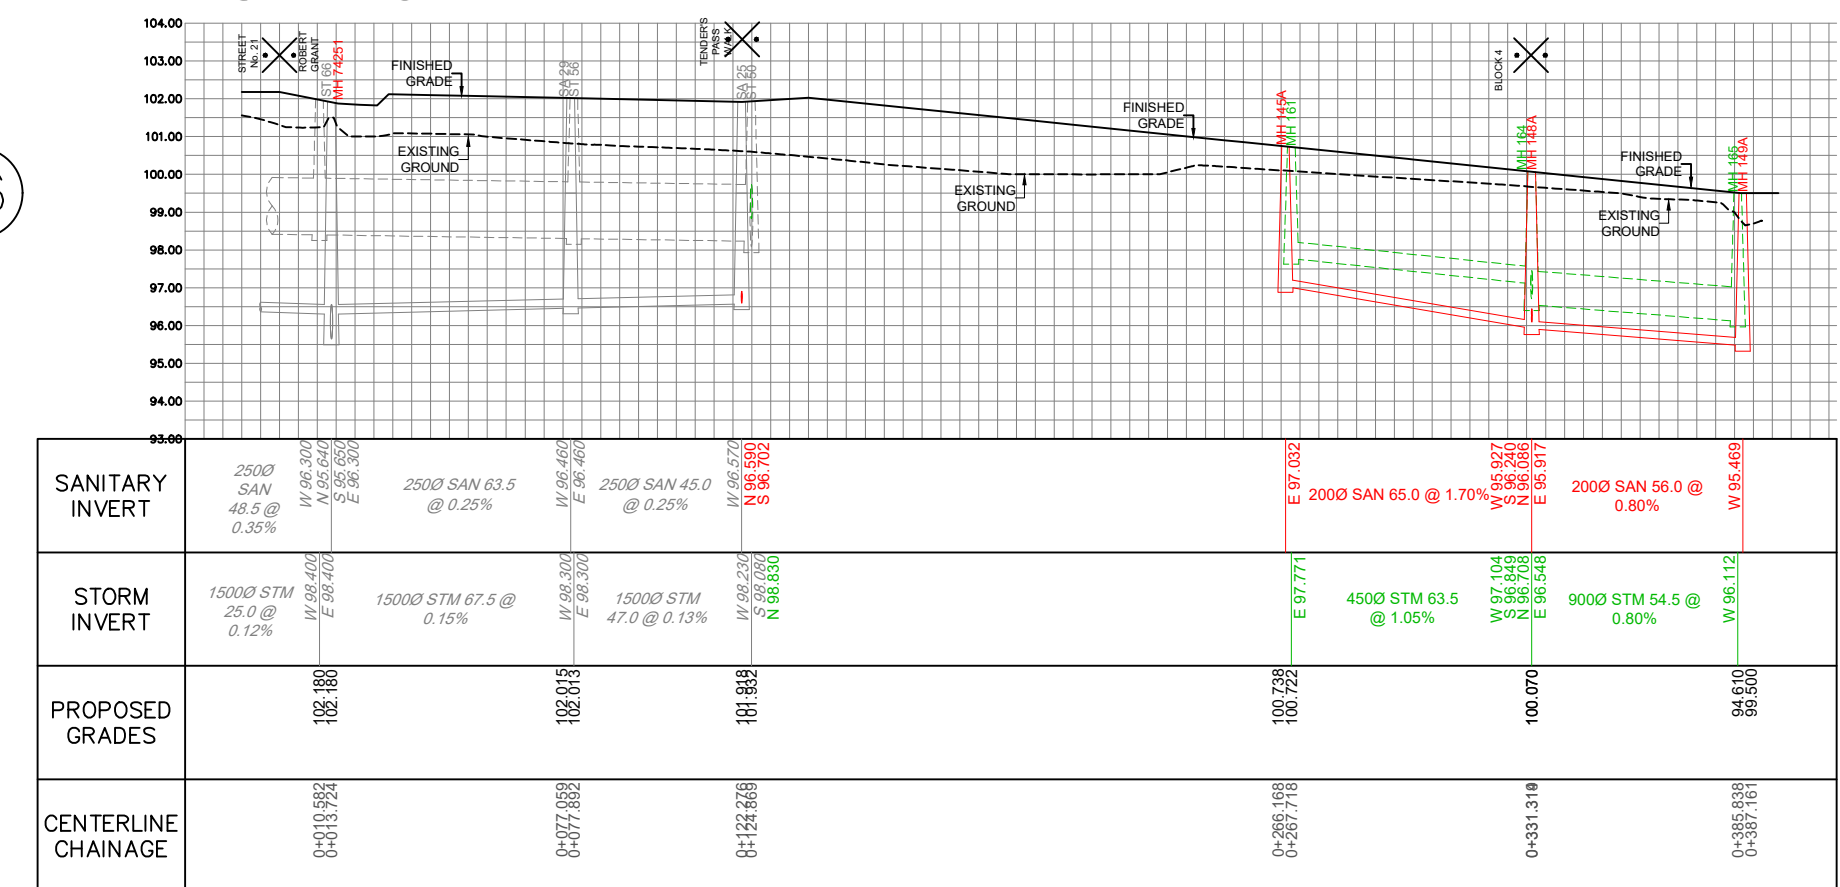

14

[illegible]

(06)

