



STREET No. 13

02

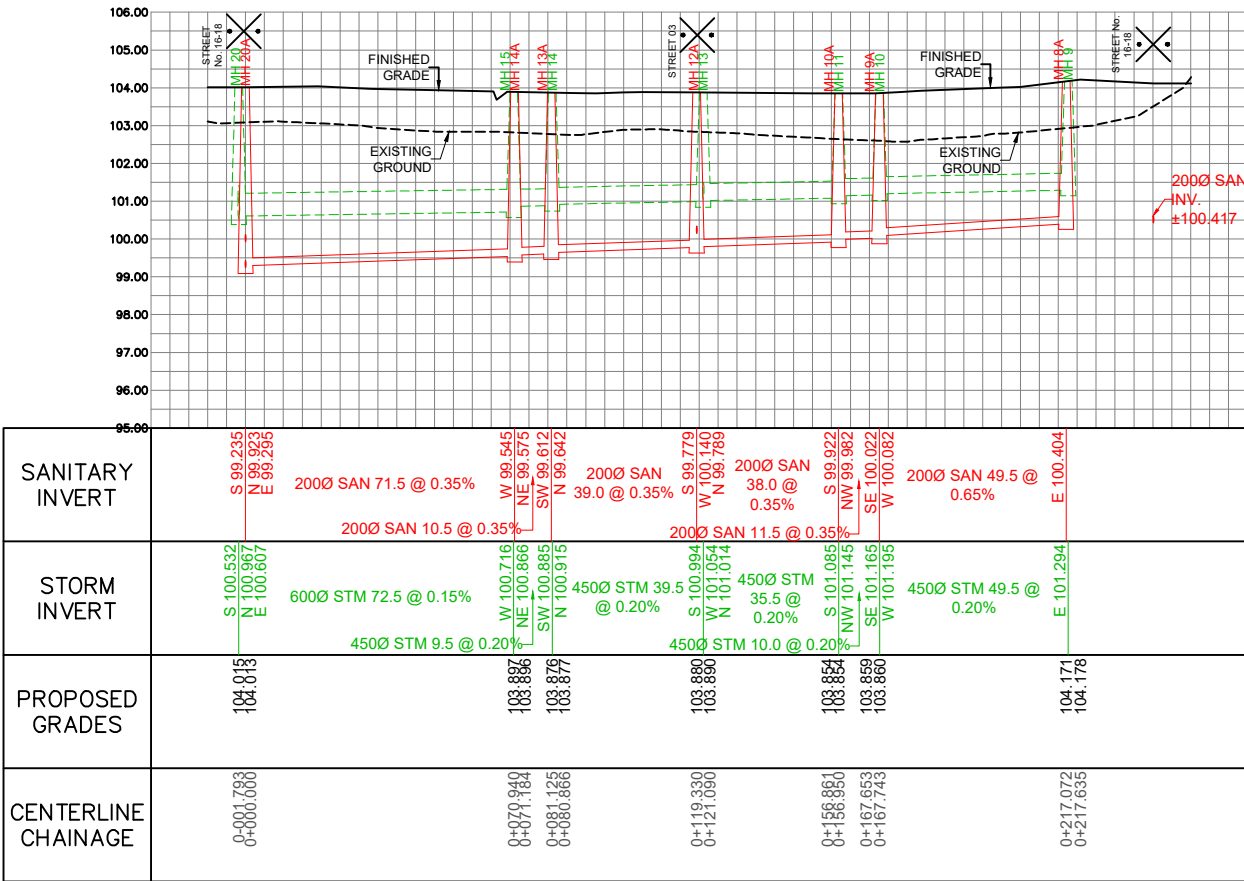


STREET No. 19

29

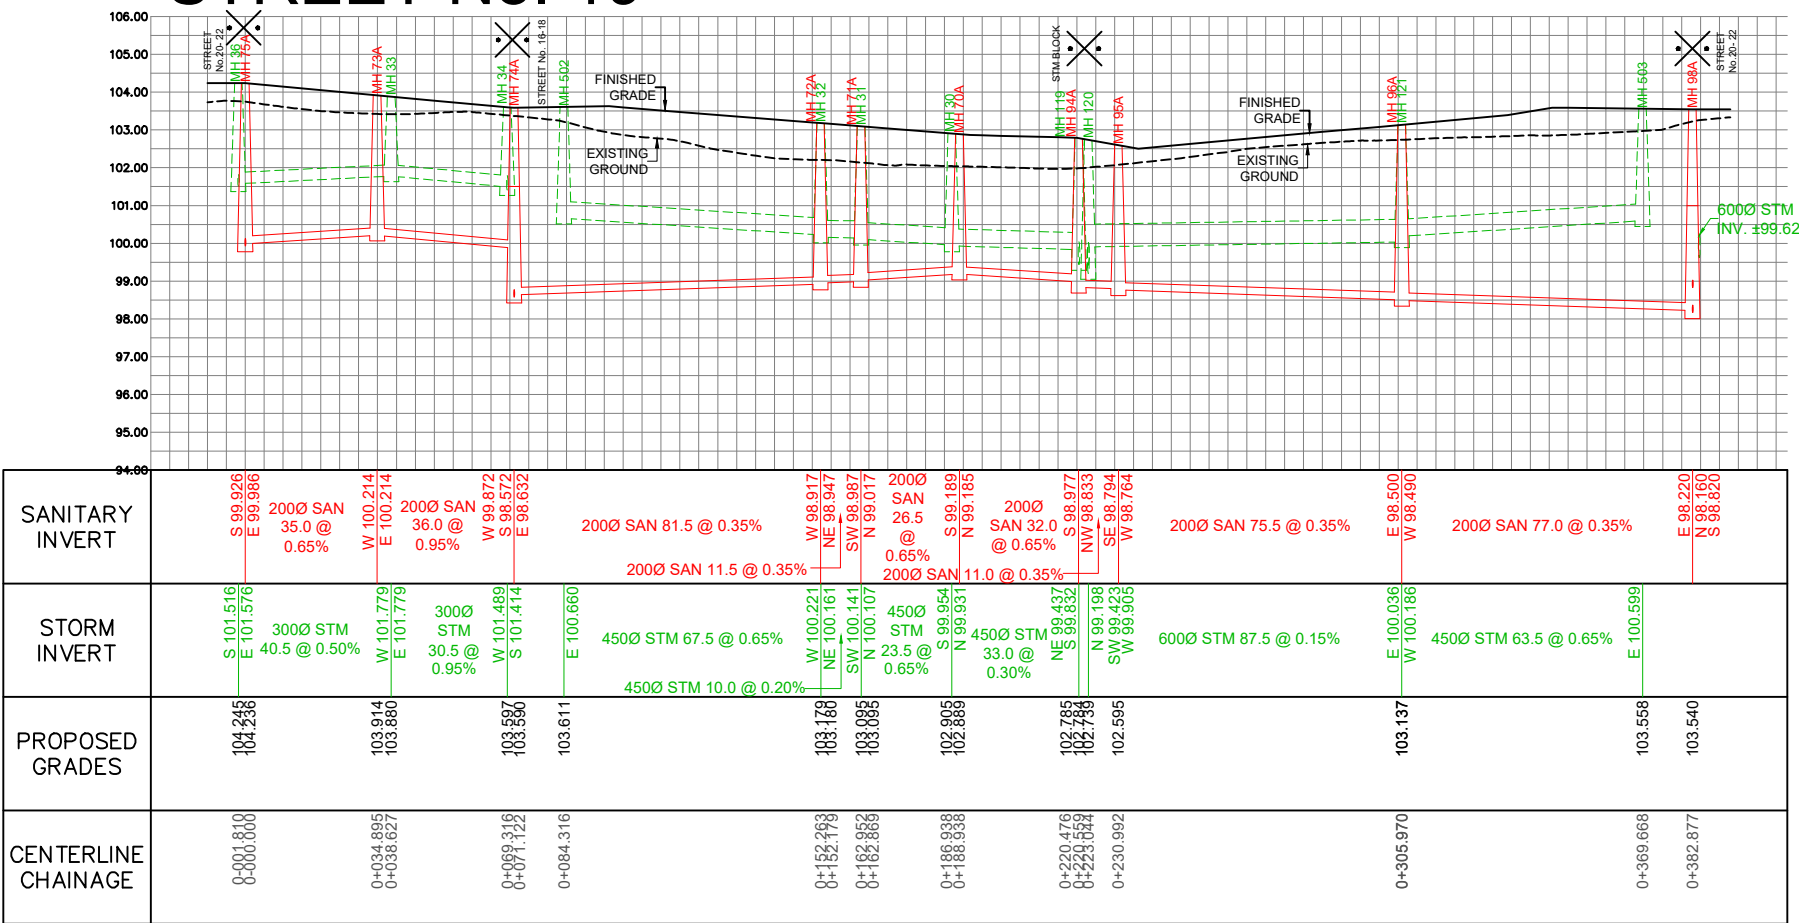

STREET No. 14

03

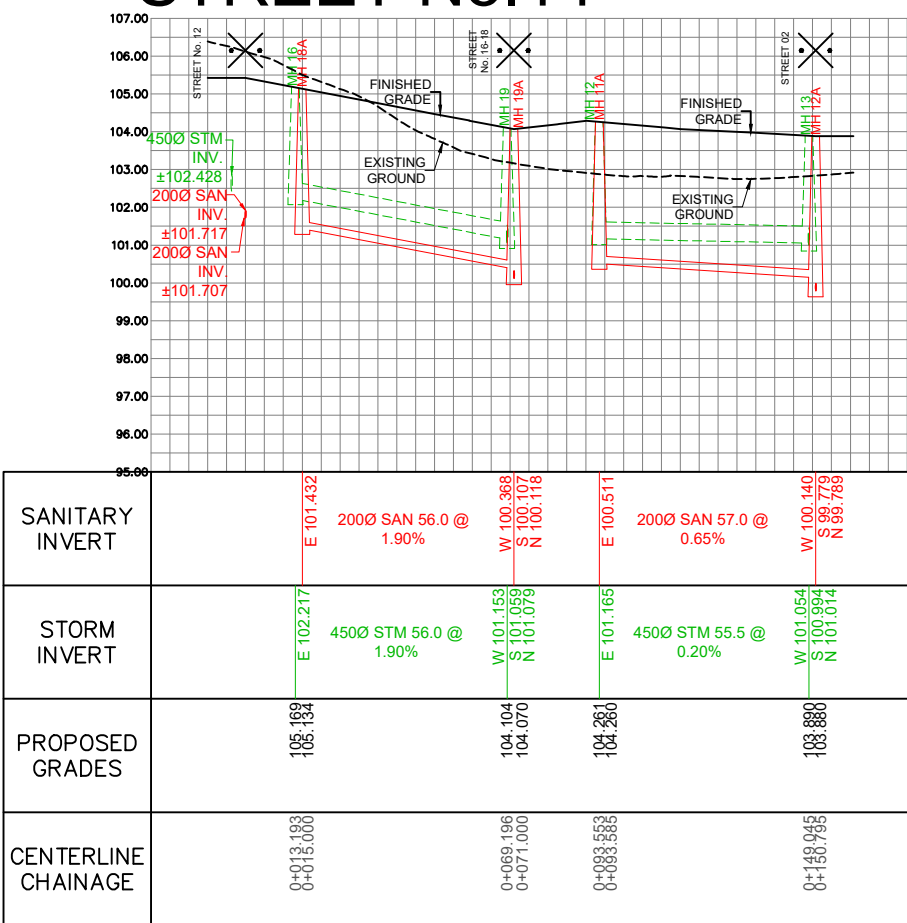

STM BLOCK

30

