


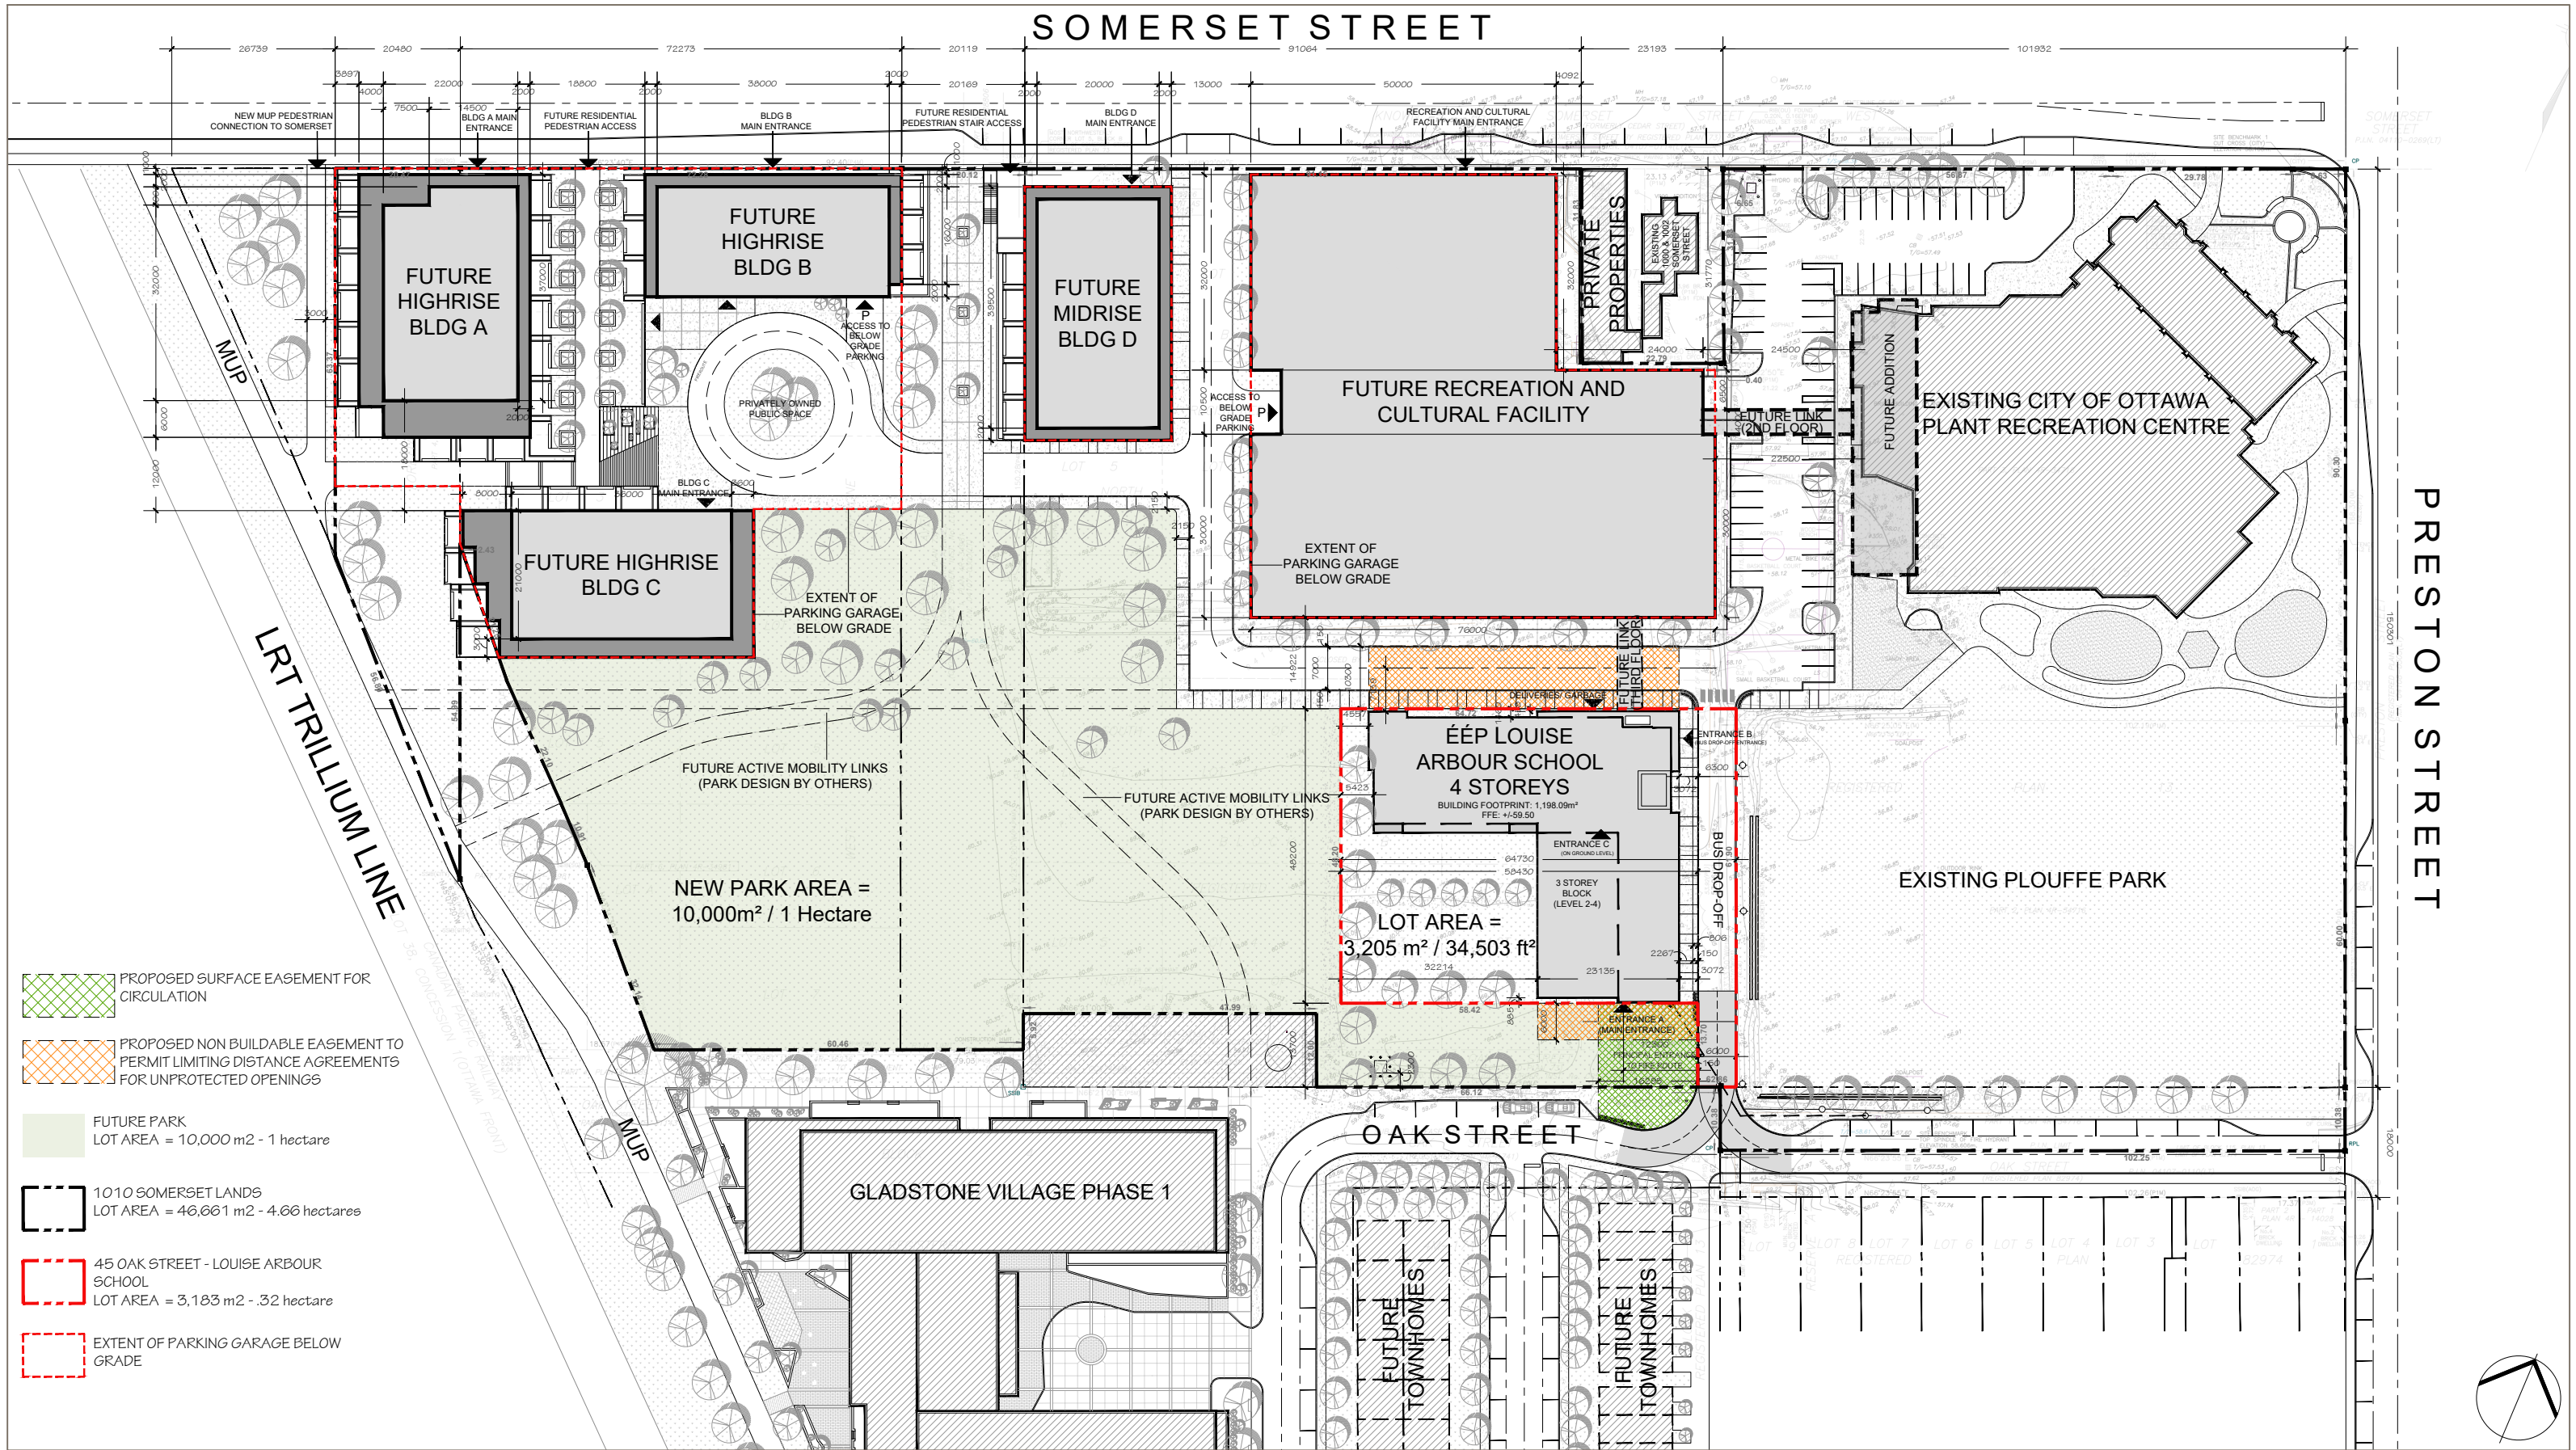

# 1010 SOMERSET ST.

OTTAWA, ON

## CONCEPT PLAN

SCALE 1 : 1000

MAY 21, 2025