


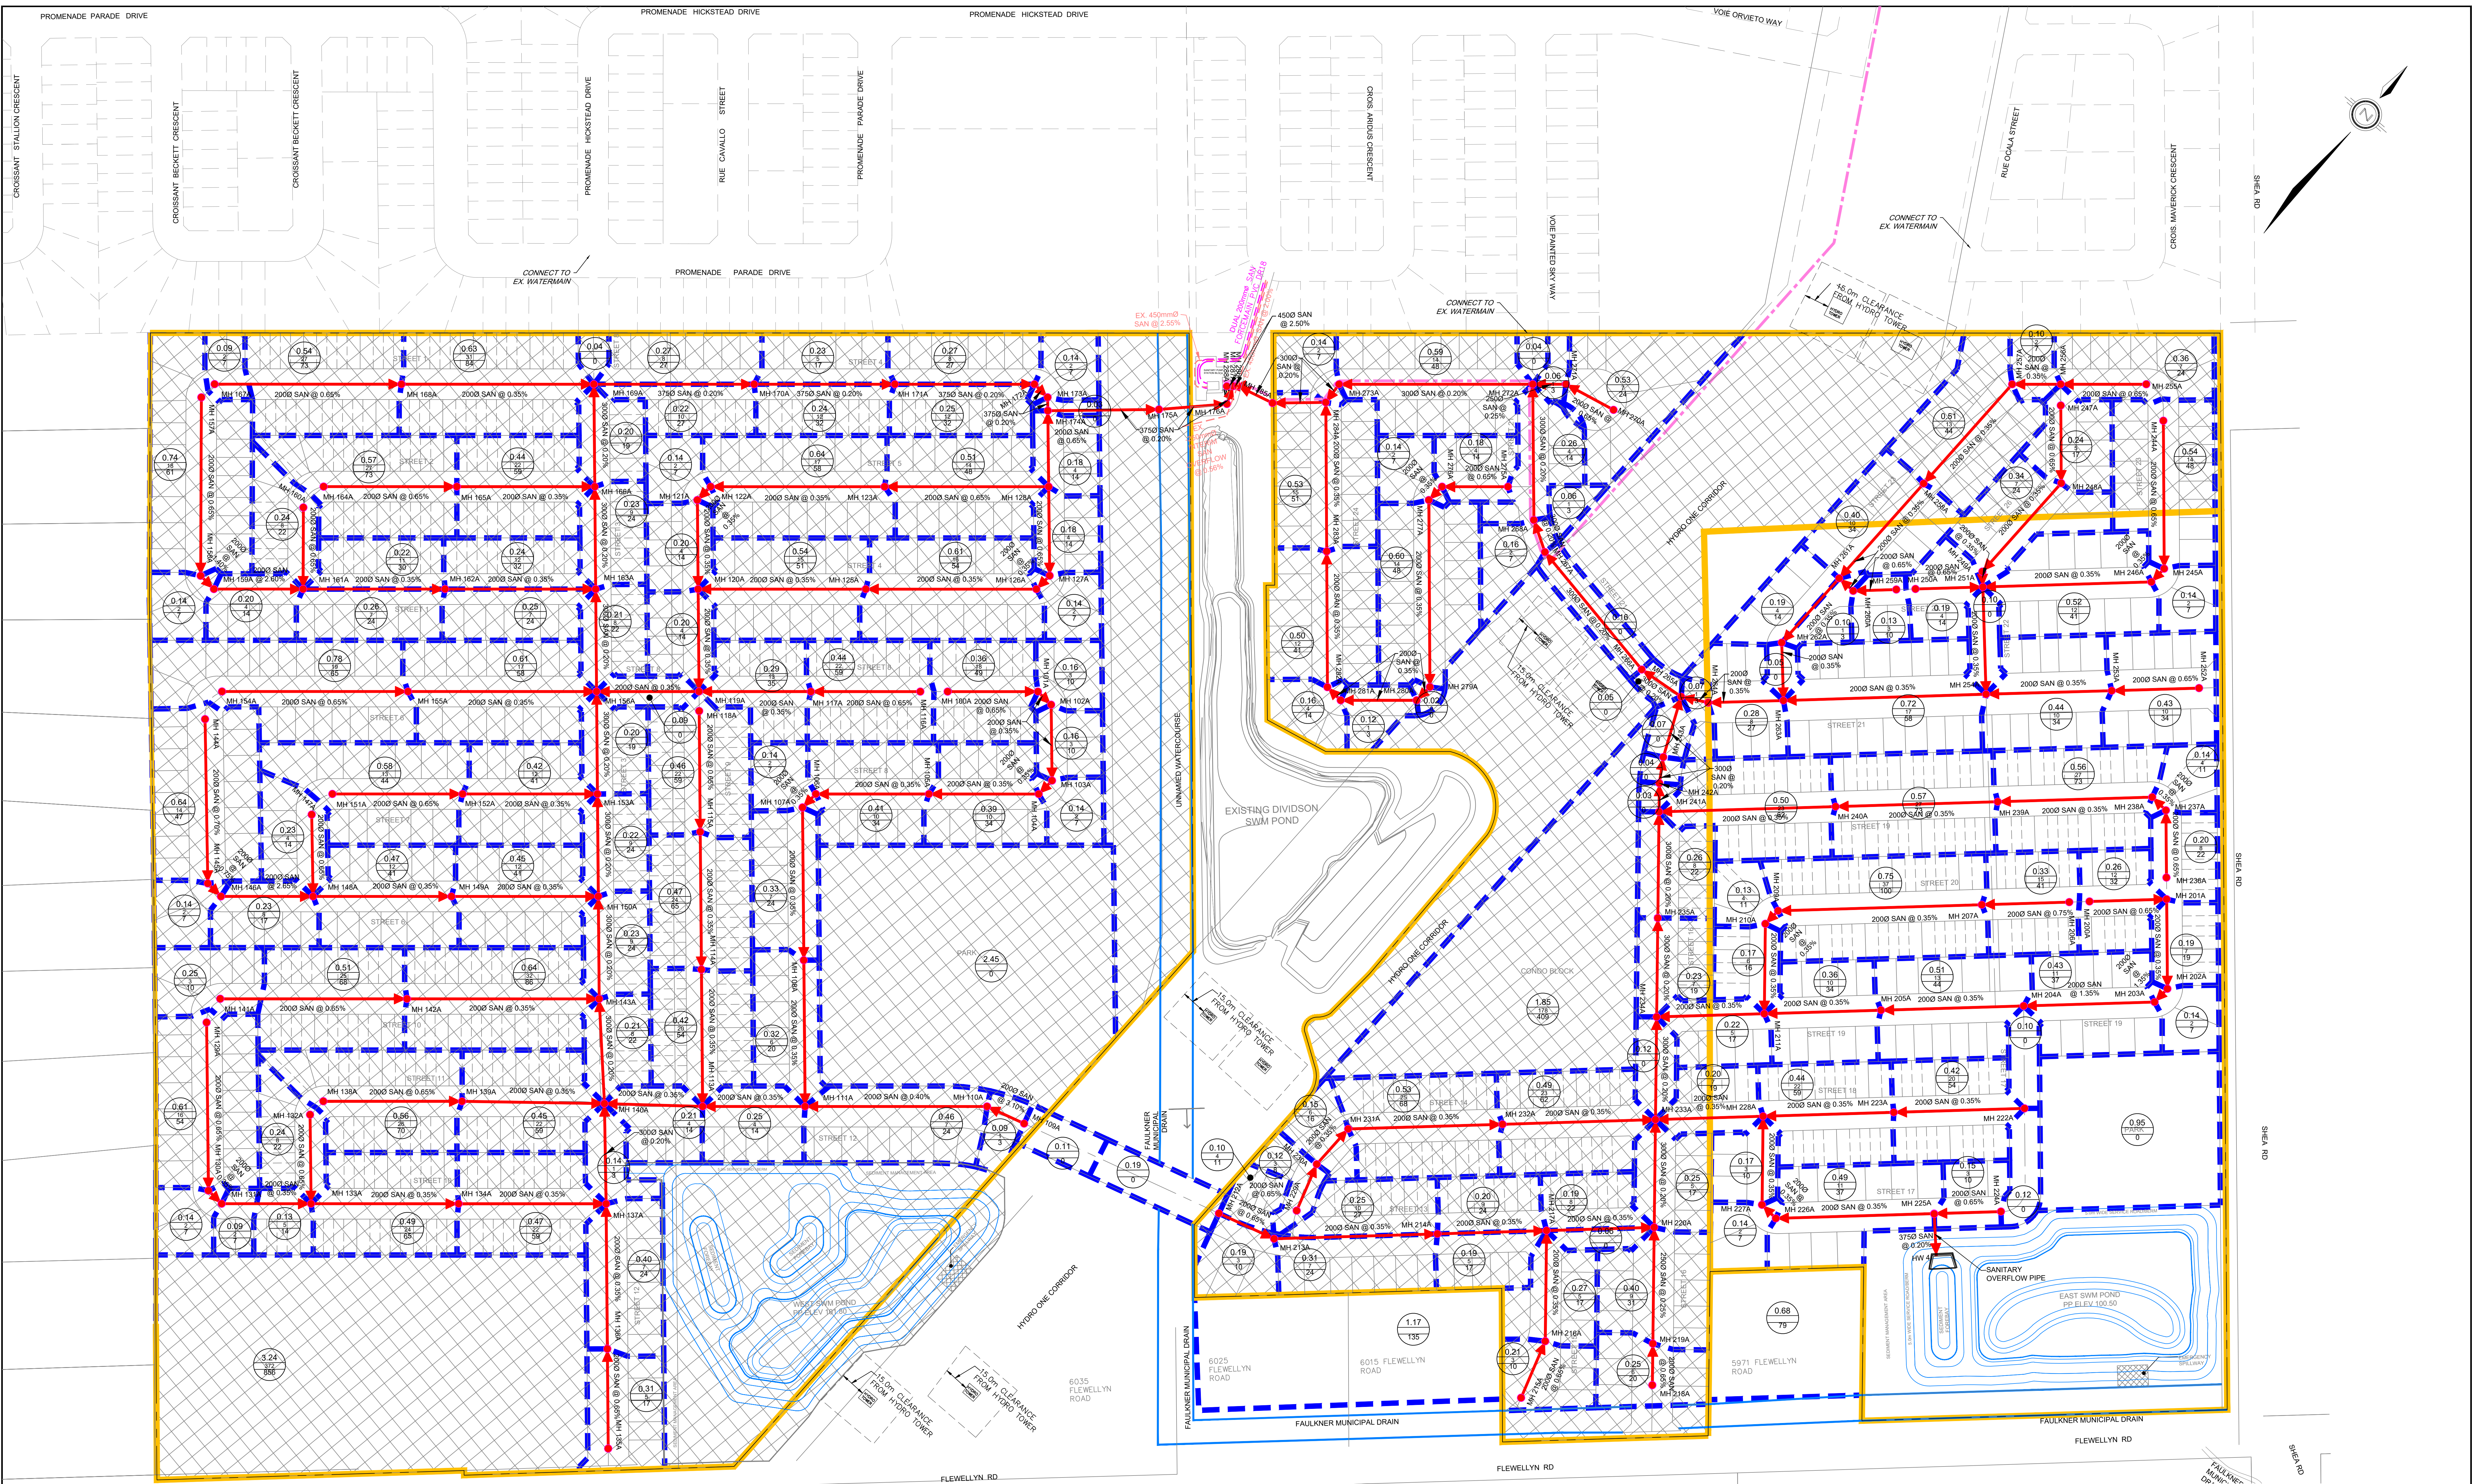

LEGEND

SITE BOUNDARY

NOT PART OF THIS APPLICATION

PROPOSED SANITARY SEWER

SANITARY MANHOLE

SANITARY TRIBUTARY AREA

300mm SANITARY FORCEMAIN

SANITARY DRAINAGE AREA

POPULATION PER HECTARE

TOTAL POPULATION



120 Iber Road, Unit 103
Stittsville, ON K2S 1E9
Tel. (613) 836-0856
Fax. (613) 836-7183
www.DSEL.ca

STITTSTVILLE SOUTH URBAN EXPANSION AREA - EDER LAND

SANITARY SERVICING PLAN

CITY OF OTTAWA

PROJECT No. :	21-1247
SCALE:	1:1250
DATE:	JUN 2025
DRAWING No.	4