


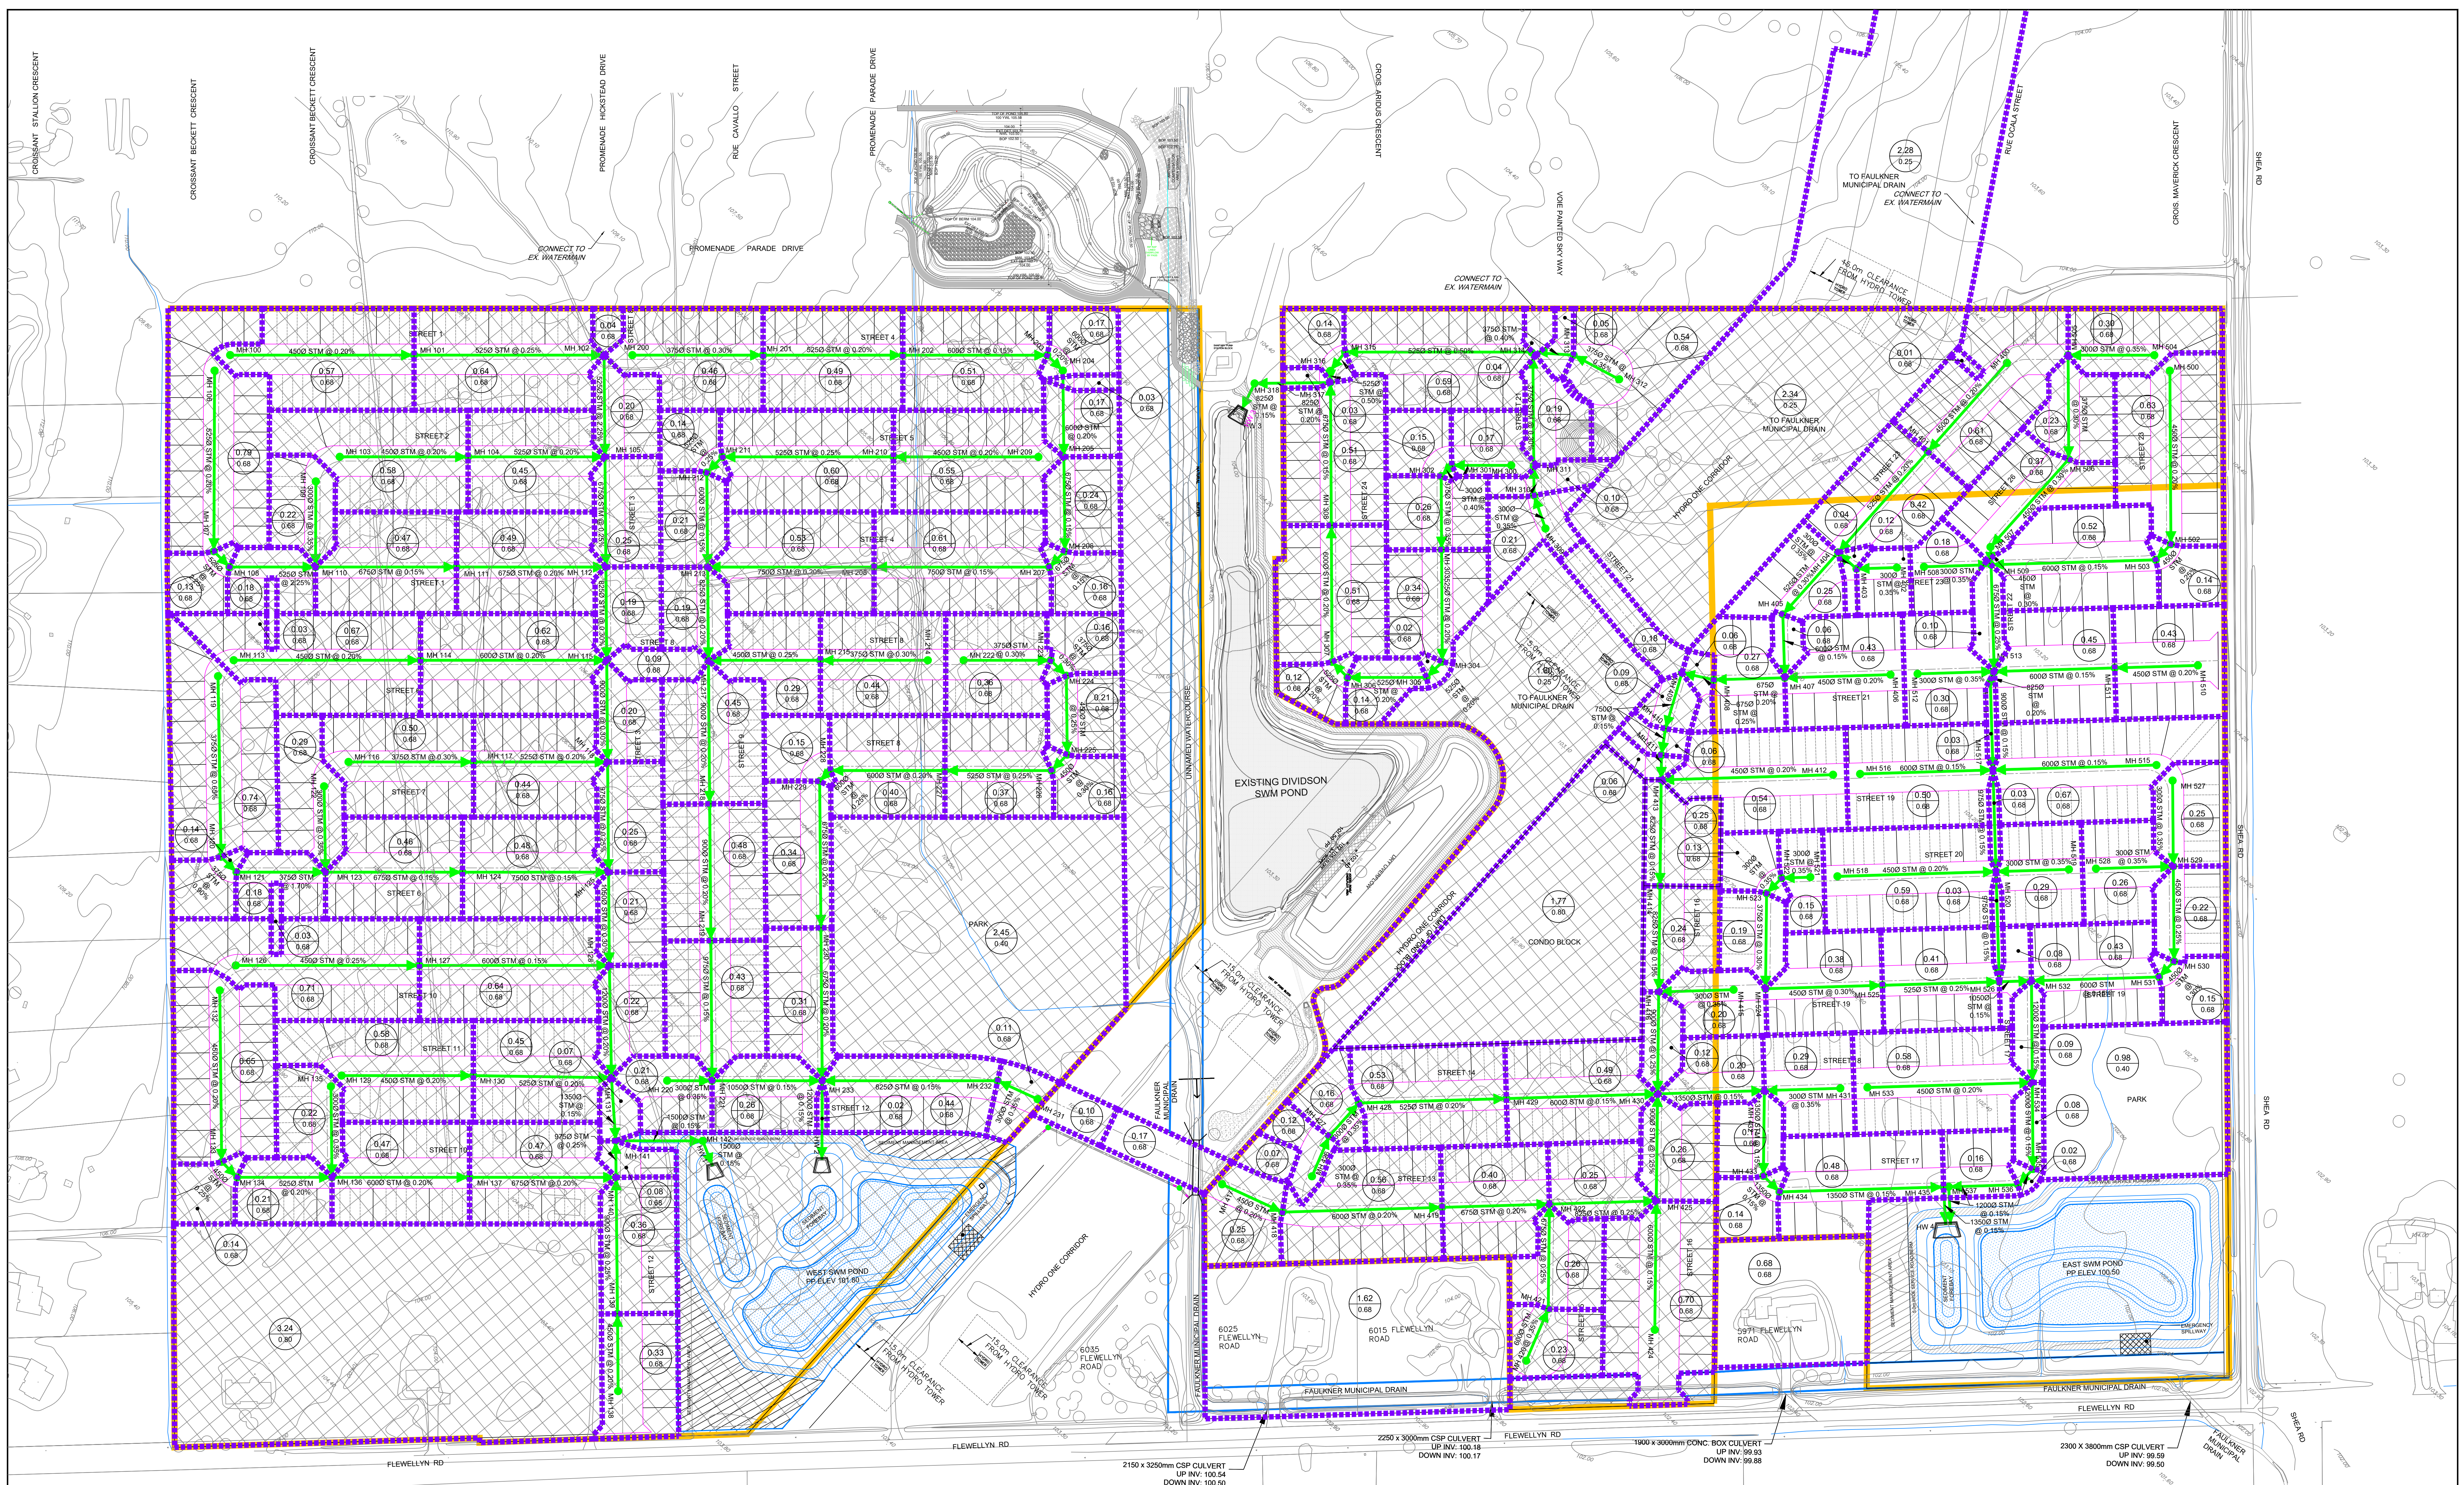

SITE BOUNDARY

NOT PART OF THIS APPLICATION

PROPOSED STORM SEWER

STORM MANHOLE

STORM TRUNK TRIBUTARY AREA

AREA IN HECTARES

RUNOFF COEFFICIENT

1.32

0.90



120 Iber Road, Unit 103
Stittsville, ON K2S 1E9
Tel. (613) 836-0856
Fax. (613) 836-7183
www.DSEL.ca

STITTSTVILLE SOUTH URBAN EXPANSION AREA - EDER LAND
STORM TRIBUTARY AREA
CITY OF OTTAWA

PROJECT No. :	21-1247
SCALE:	1:1250
DATE:	JUN 2025
DRAWING No.	3