

M:\2023\123006\CAD\Planning\Figures\123006-ZN.dwg, 11x17 landscape, Aug 07, 2025 - 3:51pm, wslöss

AREA G (TD2 [xxxx]):
0m

AREA C (O1)
Park

AREA D (TD2 [xxxx]):
12 Storeys
38m

AREA A (TD2 [xxxx]):
16 Storeys
50m

AREA B (TD2 [xxxx]):
30 Storeys
92m

AREA E (TD2 [xxxx]):
0m


AREA F (TD2 [xxxx]):
0m

CITY PARK DRIVE

SETBACK LINE
PROPERTY LINE

3.0m

6.0m

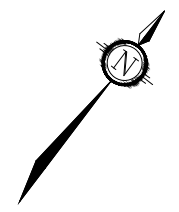

NOVATECH

Engineers, Planners & Landscape Architects
Suite 200, 240 Michael Cowpland Drive
Ottawa, Ontario, Canada K2M 1P6

Telephone (613) 254-9643
Facsimile (613) 254-5867
Website www.novatech-eng.com

2000 CITY PARK

SUGGESTED ZONING

SCALE 1 : 750 0 10 20 30

DATE	JOB	FIGURE
AUG 2025	123006	123006-ZN